


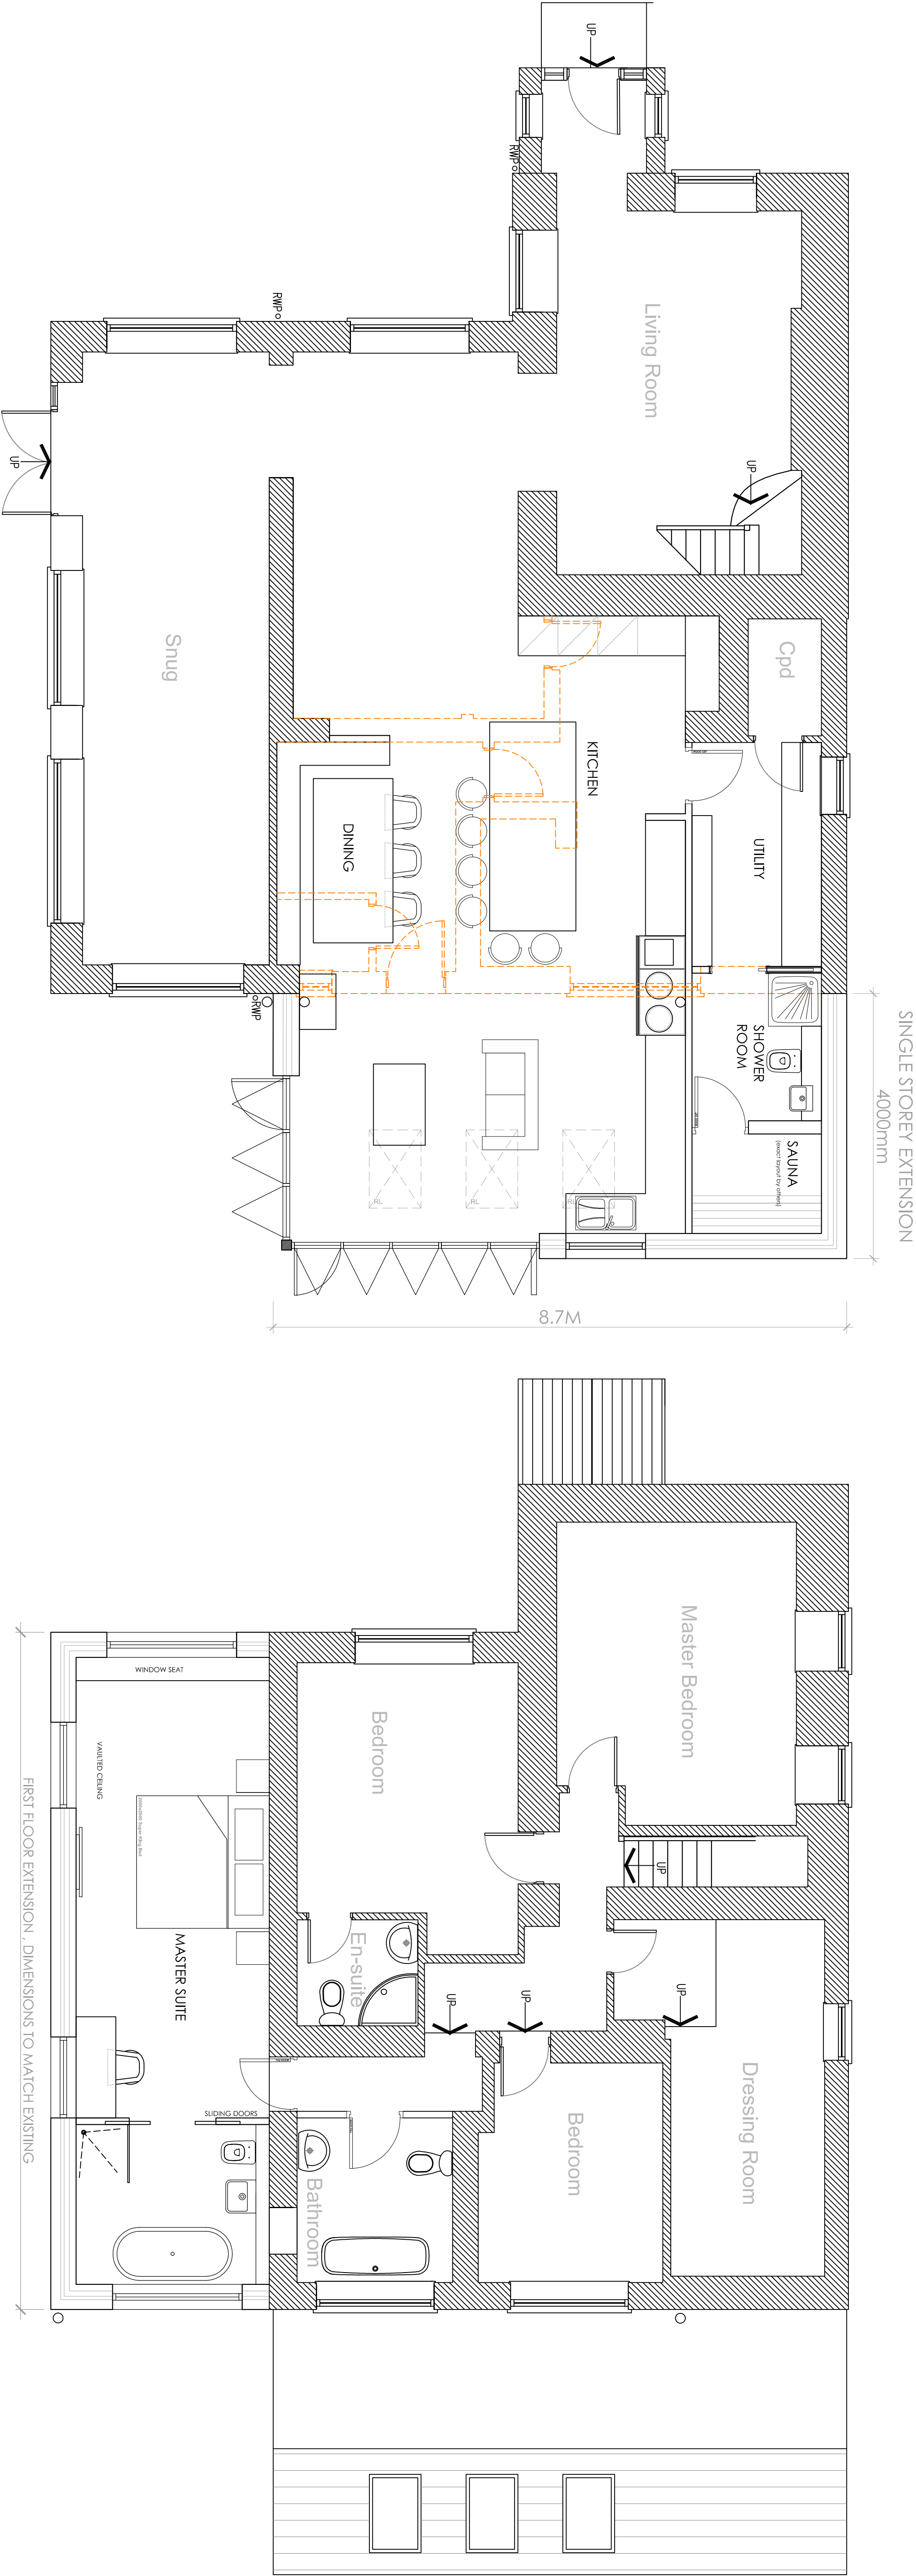


PROPOSED GROUND FLOOR PLAN

SCALE 1:50


PROPOSED FIRST FLOOR PLAN

SCALE 1:50

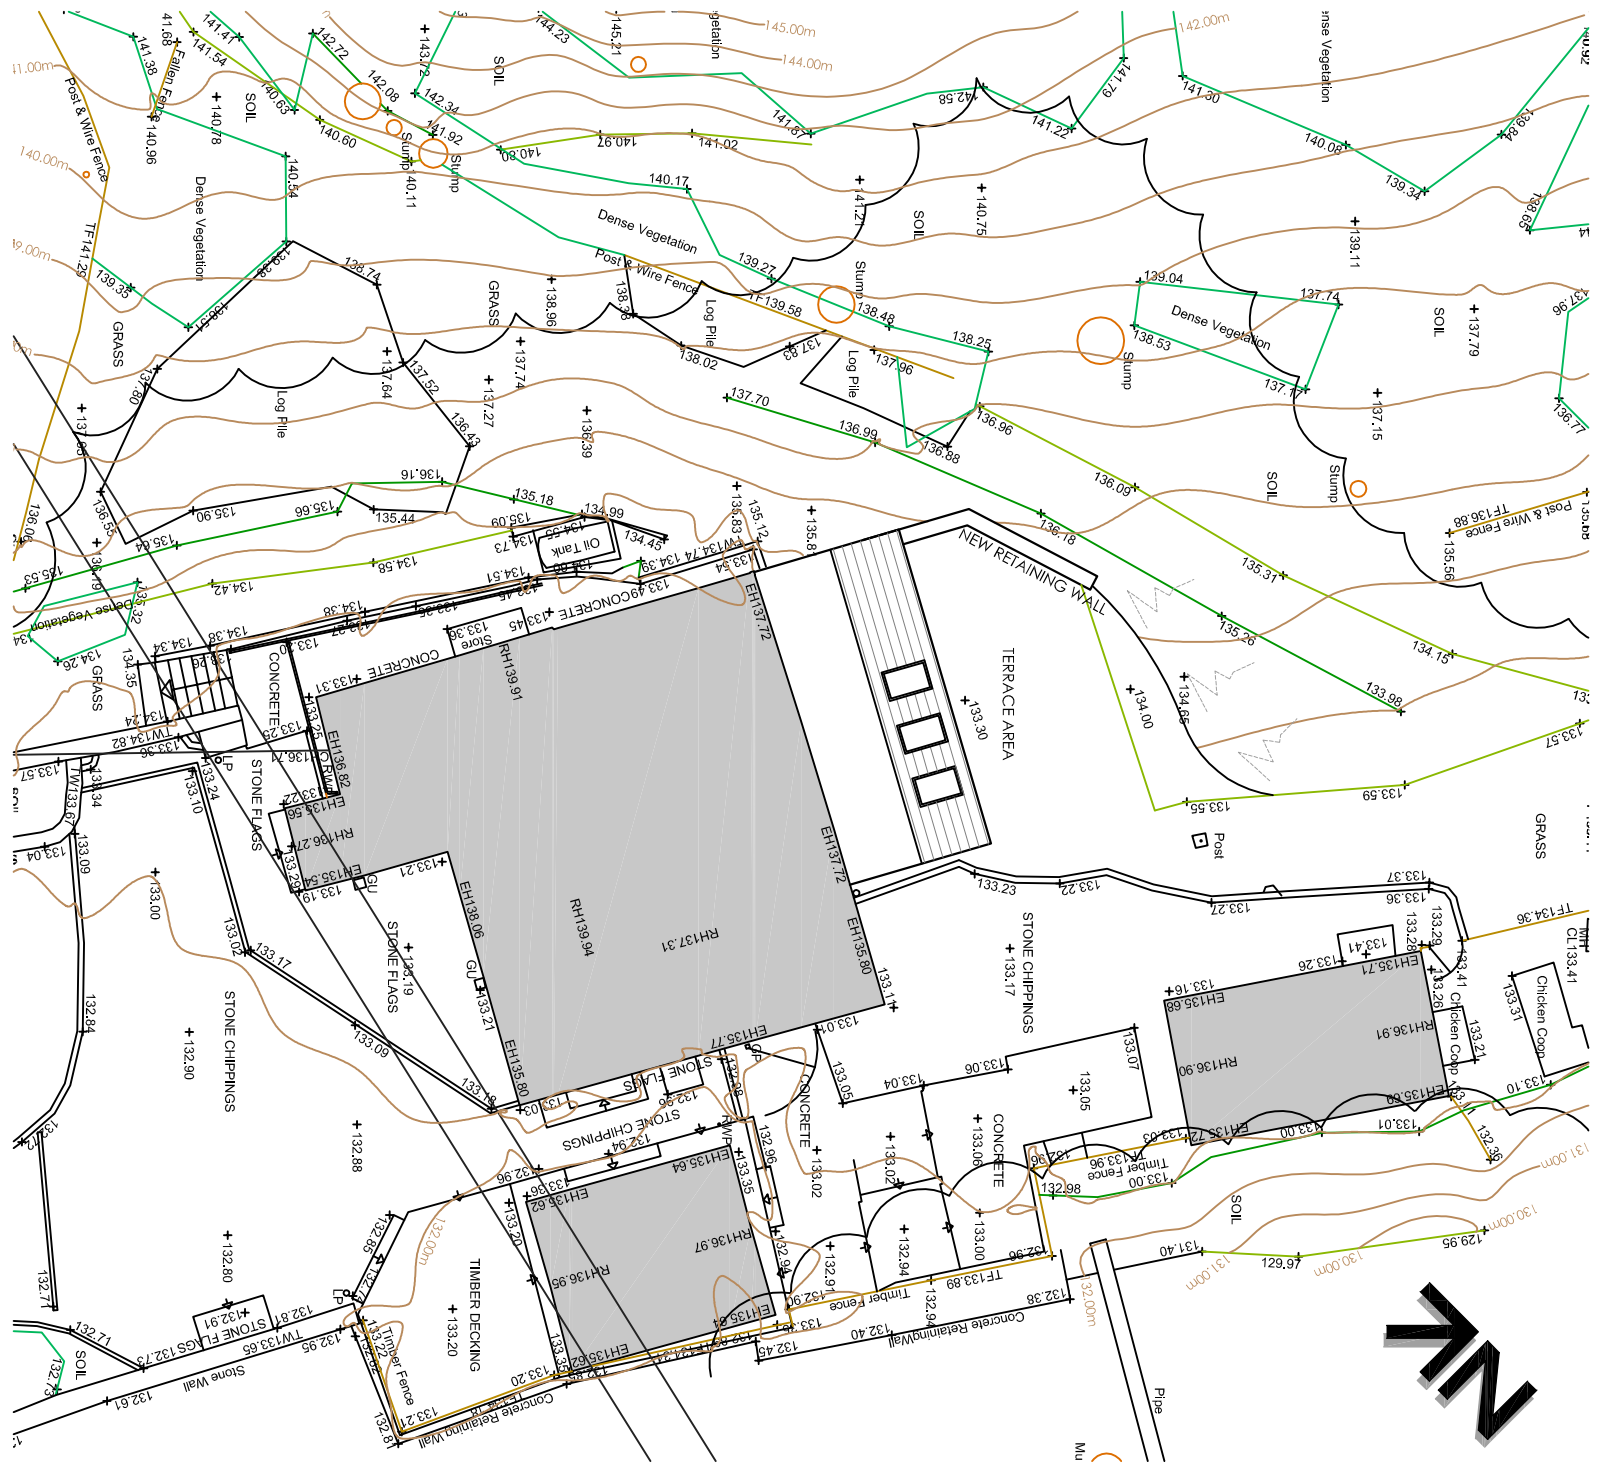

PROPOSED SITE PLAN

SCALE 1:200

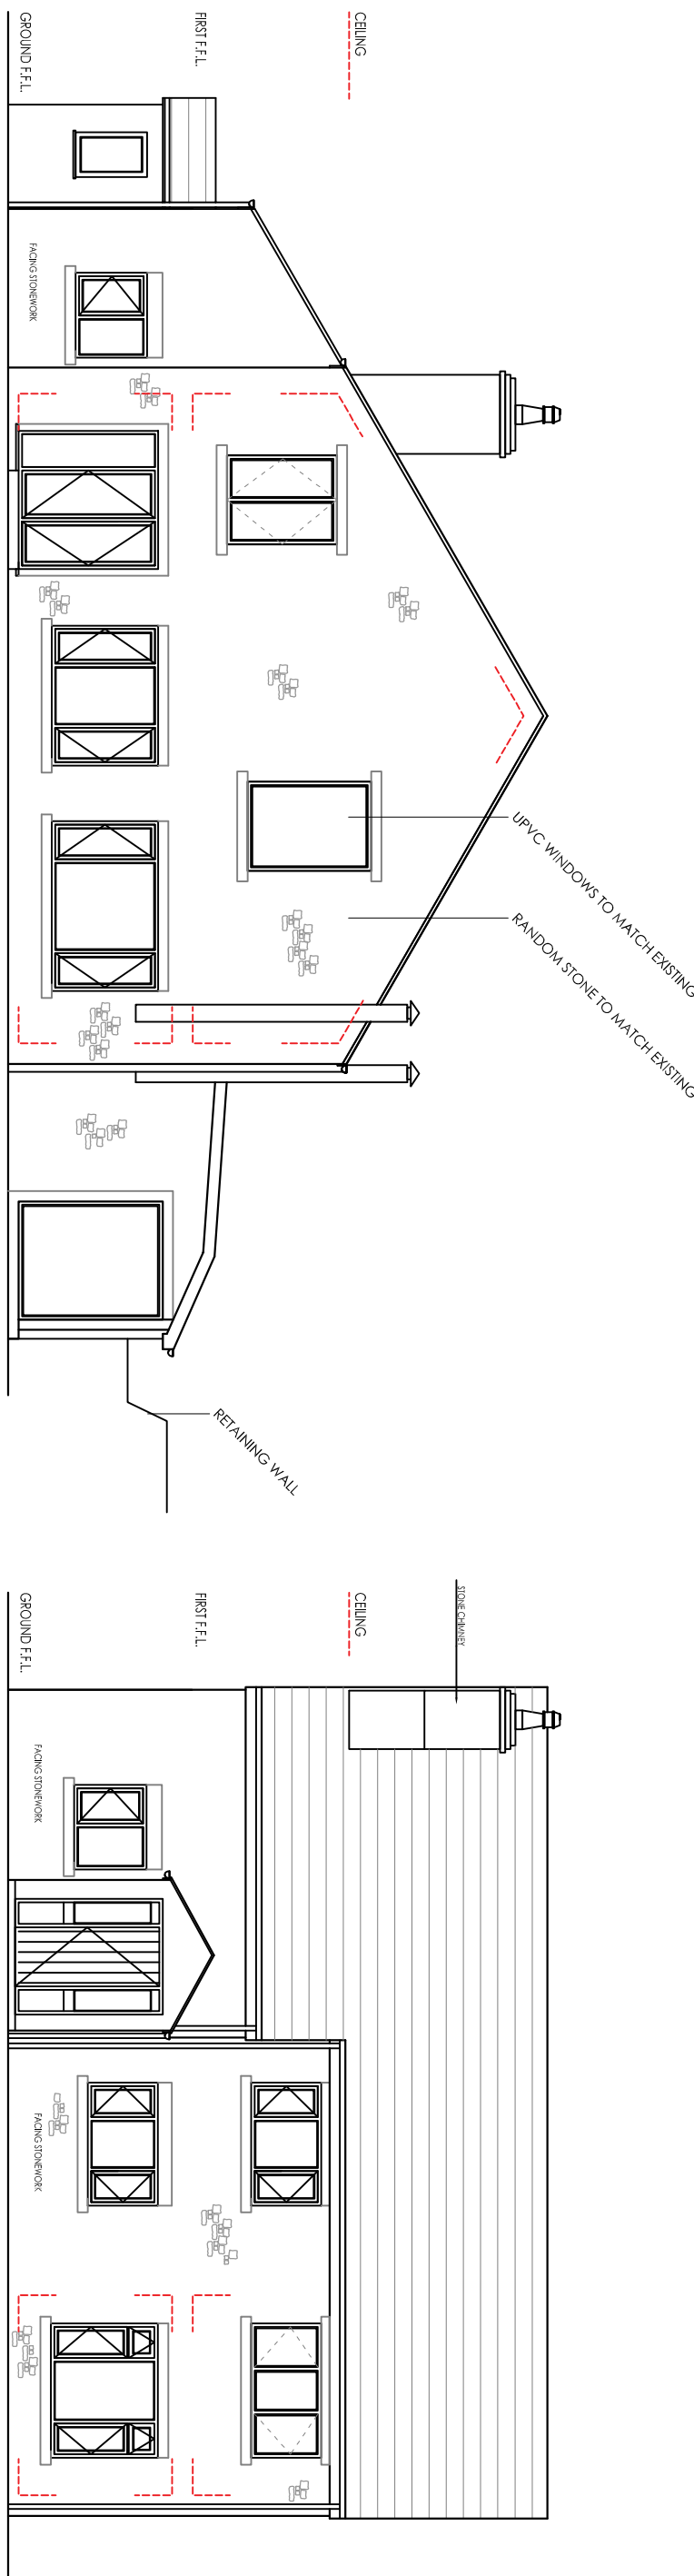


PROPOSED SIDE ELEVATION

SCALE 1:100

PROPOSED FRONT ELEVATION

SCALE 1:100

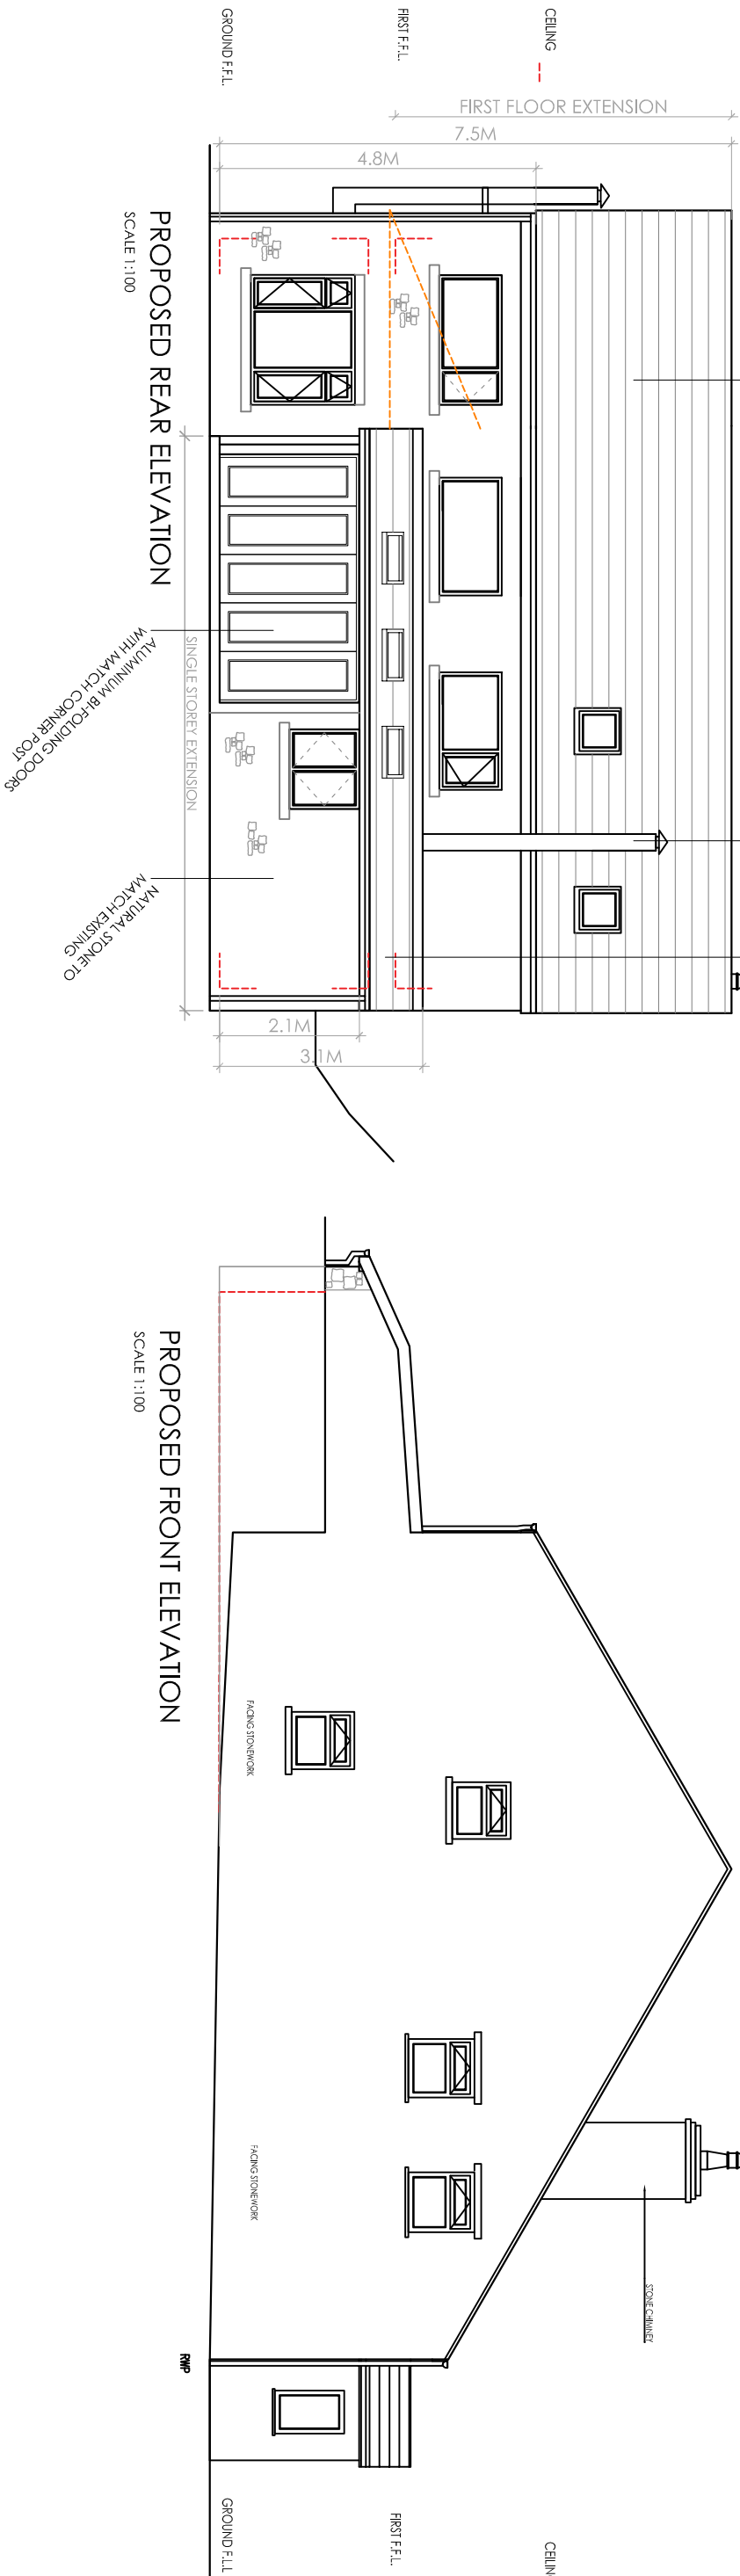

PROPOSED REAR ELEVATION

SCALE 1:100

PROPOSED FRONT ELEVATION

SCALE 1:100

Proposed Drawing

Scale	Date	Drawn
@ A1	April 20	REM

PLANNING STAGE

Scale

Date

Drawn

REM

Scale

Date

Drawn

REM

