




# EXISTING & PROPOSED PRINCIPLE ELEVATION

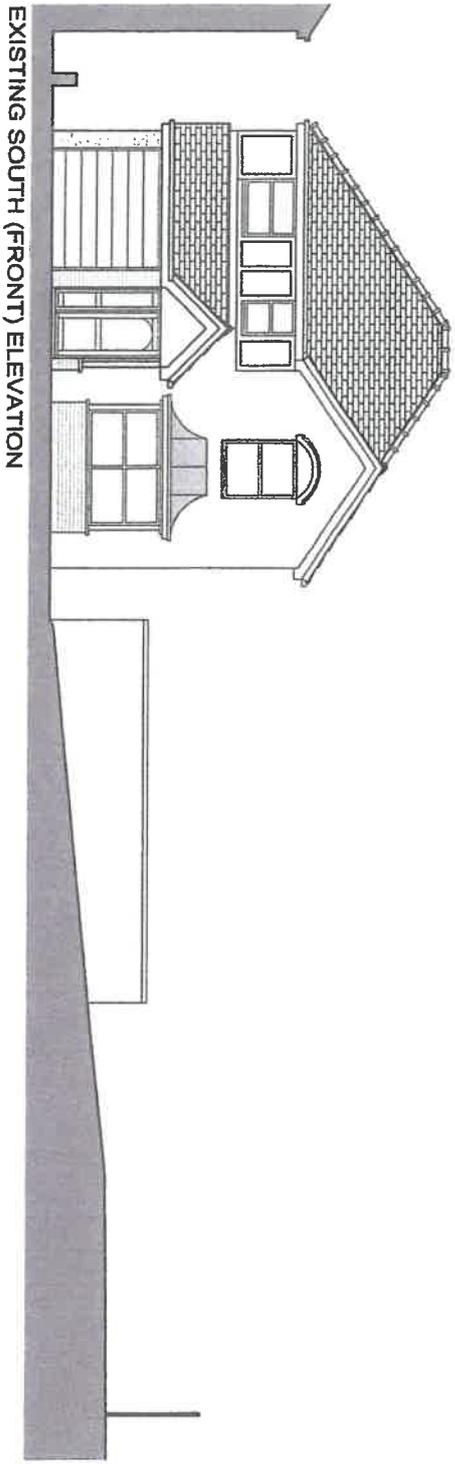

EXISTING SOUTH (FRONT) ELEVATION

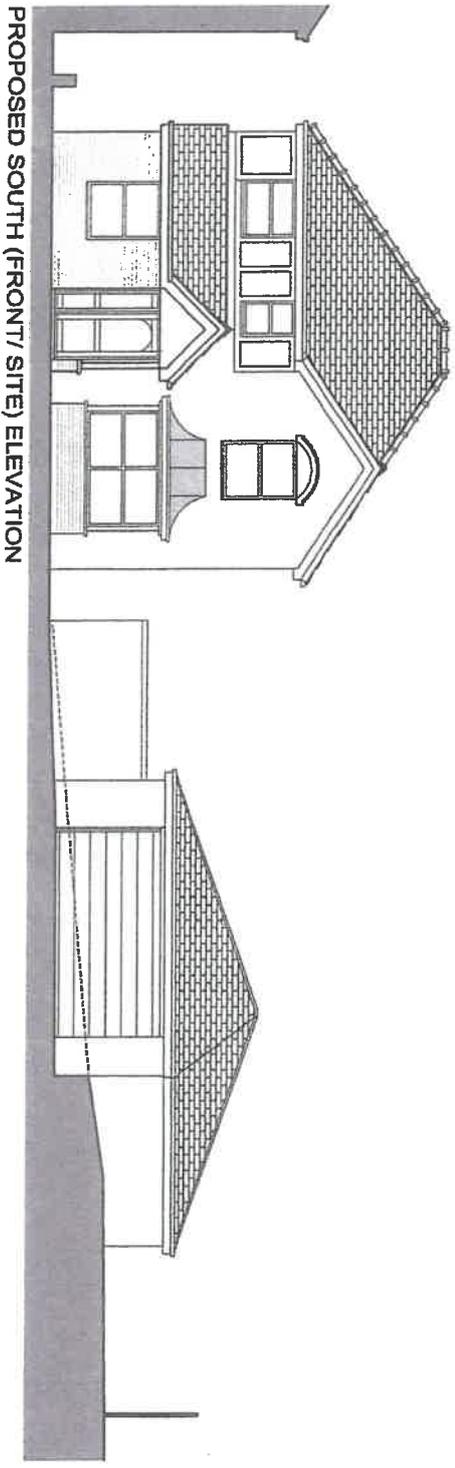

PROPOSED SOUTH (FRONT/ SITE) ELEVATION

 

**DETACHED GARAGE:**  
**8 HAZEL GROVE,**  
**LONGRIDGE,**  
**PRESTON PR3**

**FRONT ELEVATION**  
**existing and proposed**

REVISED OUTSIDE ROOF FINISH REPORT LOWERED  
 SCALE - 1:100 (As shown) DRAWN: L.M.C.H.N.S.
