

 
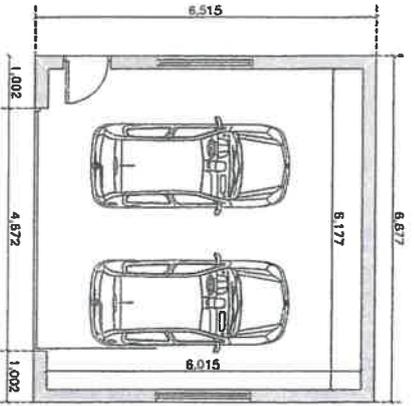


PROPOSED GARAGE FLOOR PLAN & ELEVATIONS

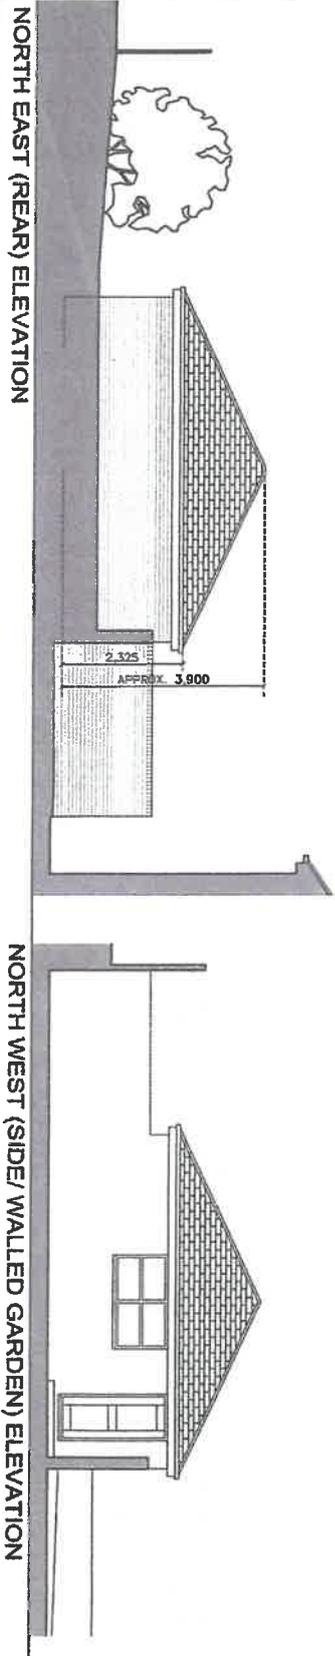

INTERNAL COMPARTMENT (INSULATED) PANEL SECTIONAL
CARRIAGE DOOR WITH WHITE POLYURETHANE COAT FINISH

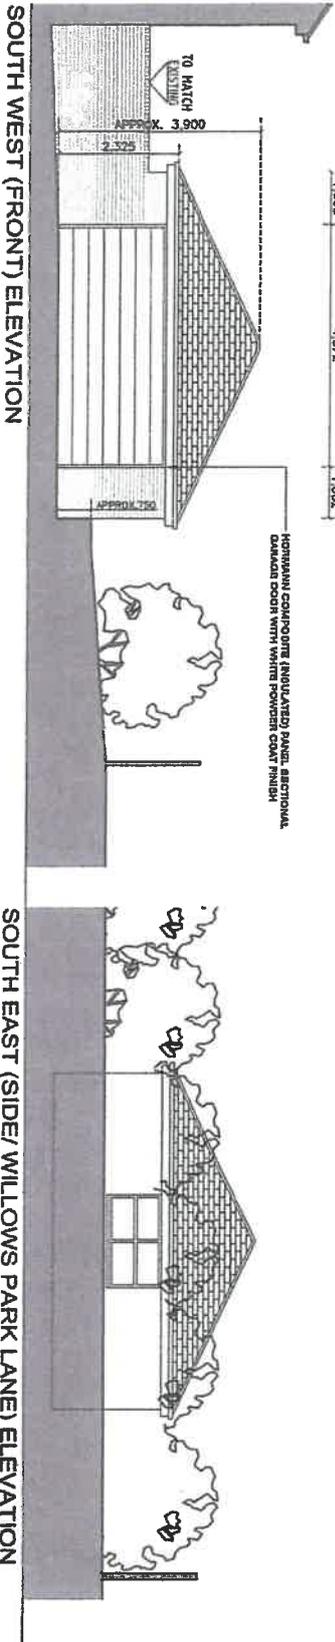

DETACHED GARAGE:
8 HAZEL GROVE,
LONGRIDGE,
PRESTON PR3

PROPOSED GARAGE
floor plans & elevations

Plot 8 Hazel Grove (Longridge) Street & The Edge Garage Area | 08/24
SCALE - 1:100 (A3) DRAWN: J.MORING