




This drawing is to be read in conjunction with all relevant Architect, consultants' and specialists' drawings and specifications. The Architect is to be notified of any discrepancies before proceeding. Do not scale from this drawing. All dimensions and levels are to be checked on site. This drawing is subject to copyright. All work carried out before Planning and Building Permission has been granted is at the contractor/clients risk.

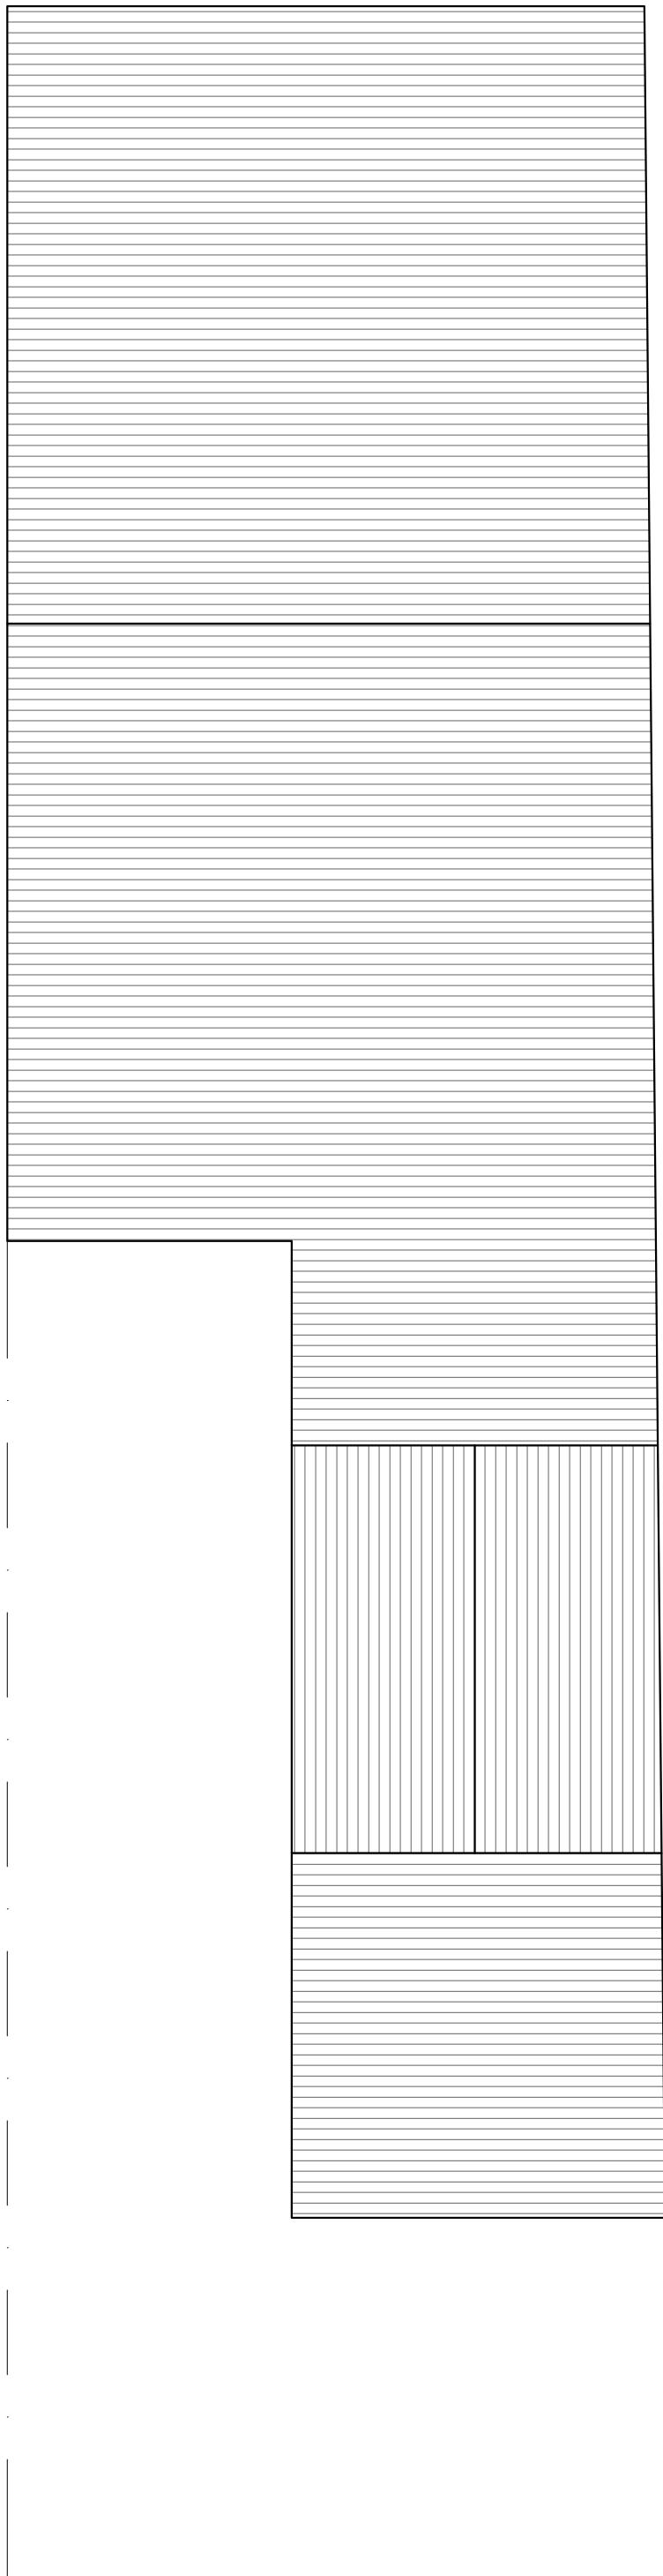

EXISTING SITE PLAN
SCALE 1:50

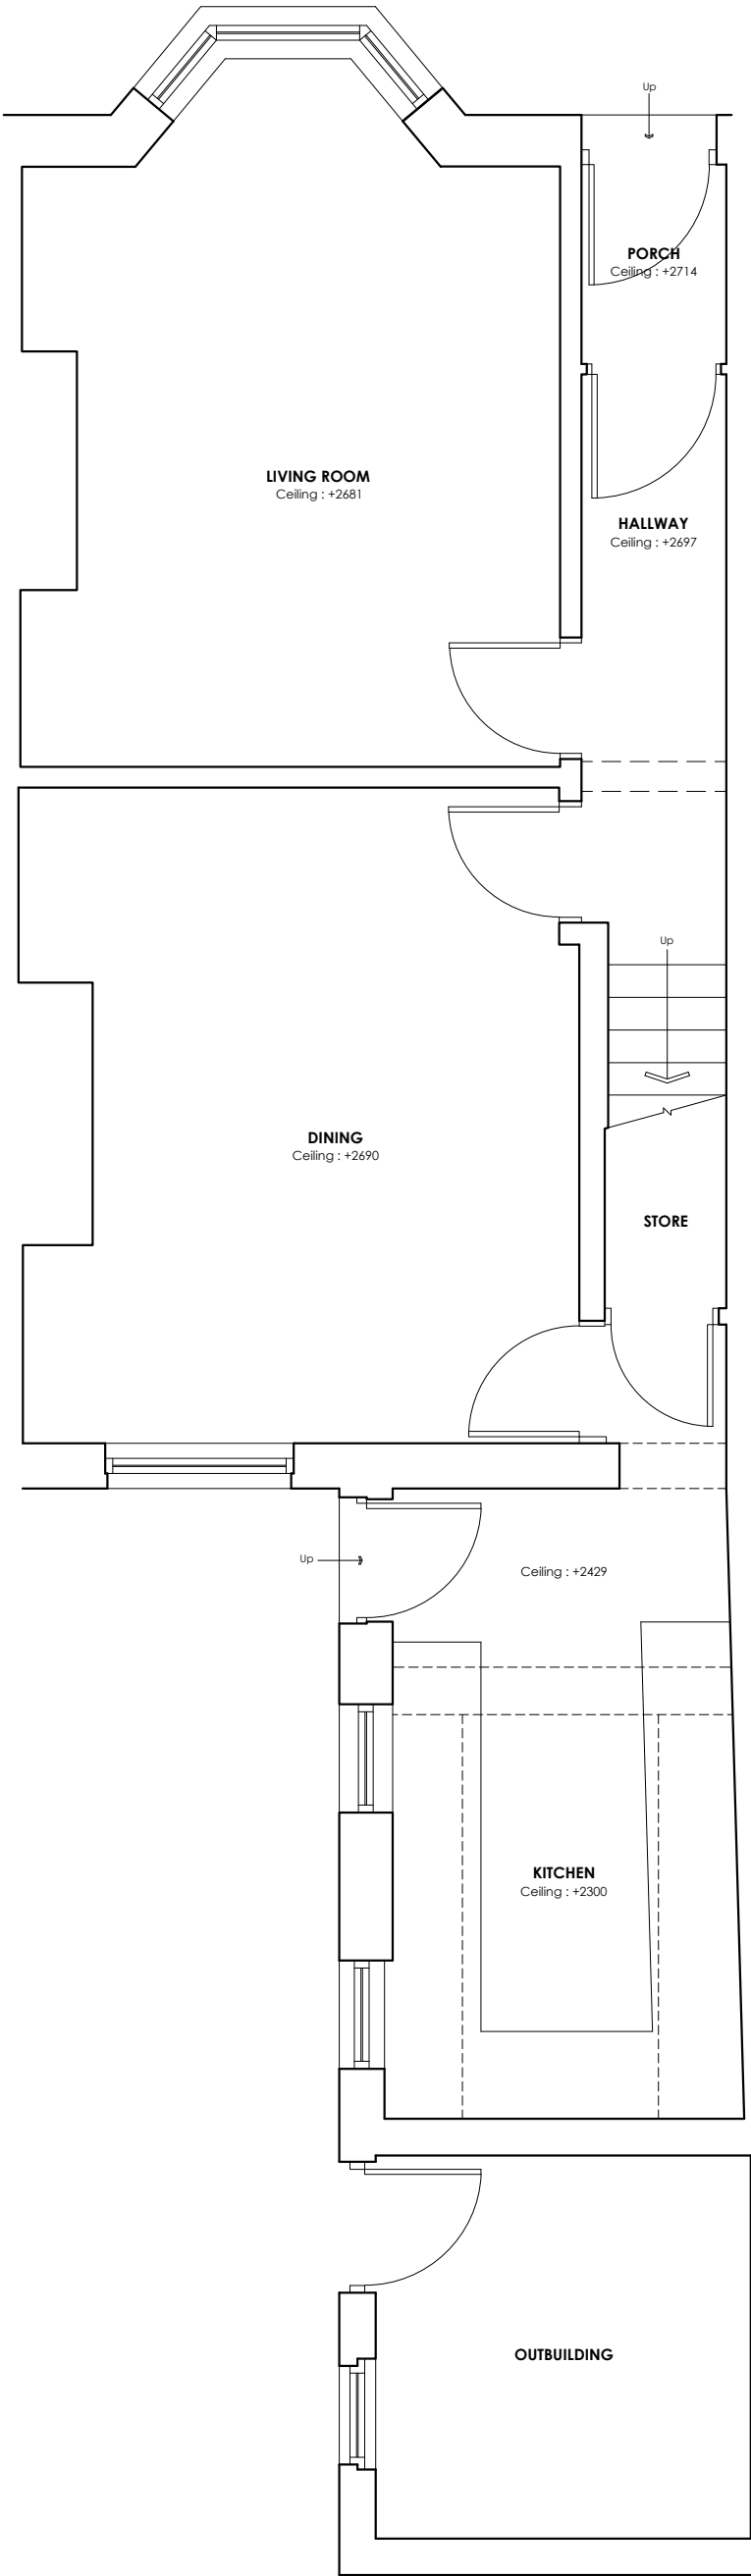


EXISTING GROUND FLOOR PLAN
SCALE 1:50

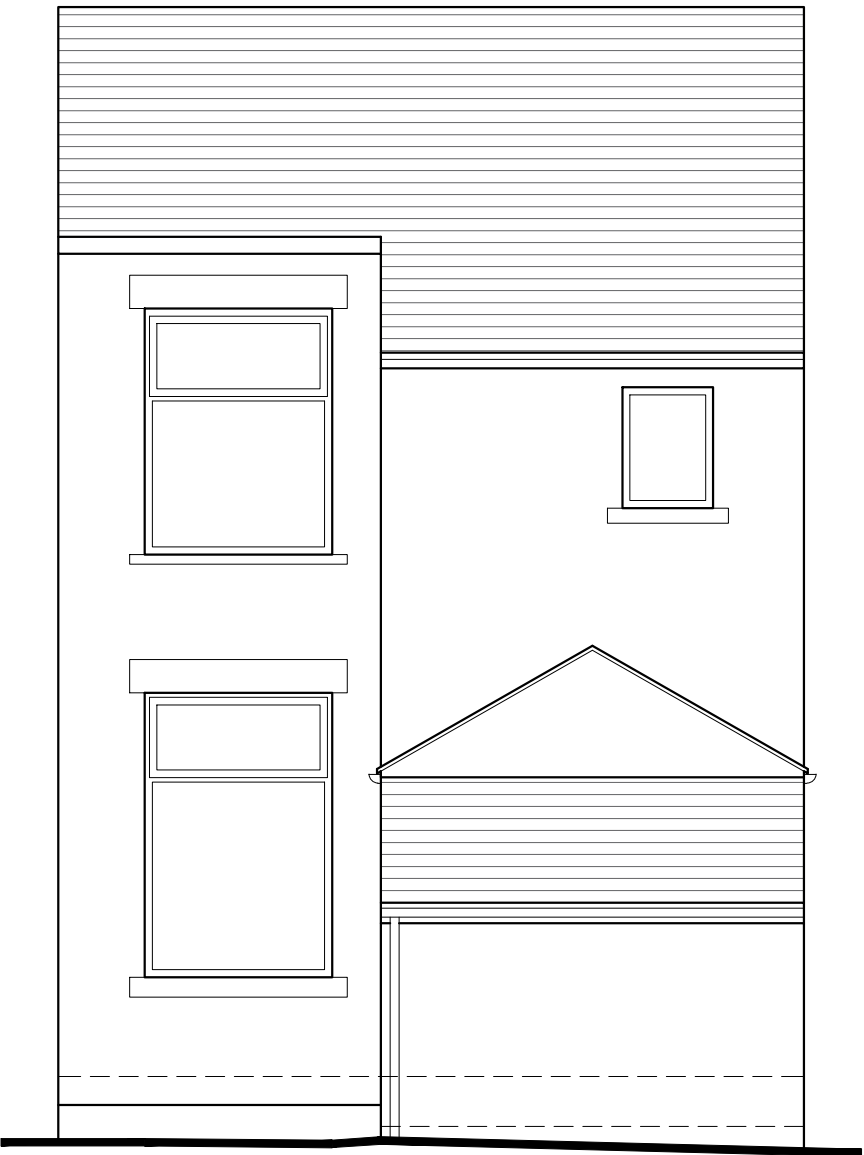

EXISTING EAST ELEVATION
SCALE 1:50



EXISTING NORTH ELEVATION
SCALE 1:50

 

Client
Mr Roberts and Ms Toothhill

Job Title
Proposed Alterations / Refurbishment of
16 Pimlico Road,
Clitheroe

Drawing Title
EXISTING PLANS AND ELEVATIONS

Scale	Date	Drawn
Various @ A2	December 19	Ben Turner

spa ARCHITECTS
SUNDERLAND PEACOCK & ASSOCIATES LTD.
HAZELMERE, PIMLICO ROAD, CLITHEROE
LANCASHIRE, BB7 2AG
T 01200 423178 F 01200 427328
E info@sunderlandpeacock.com
www.sunderlandpeacock.com



5950 -01