



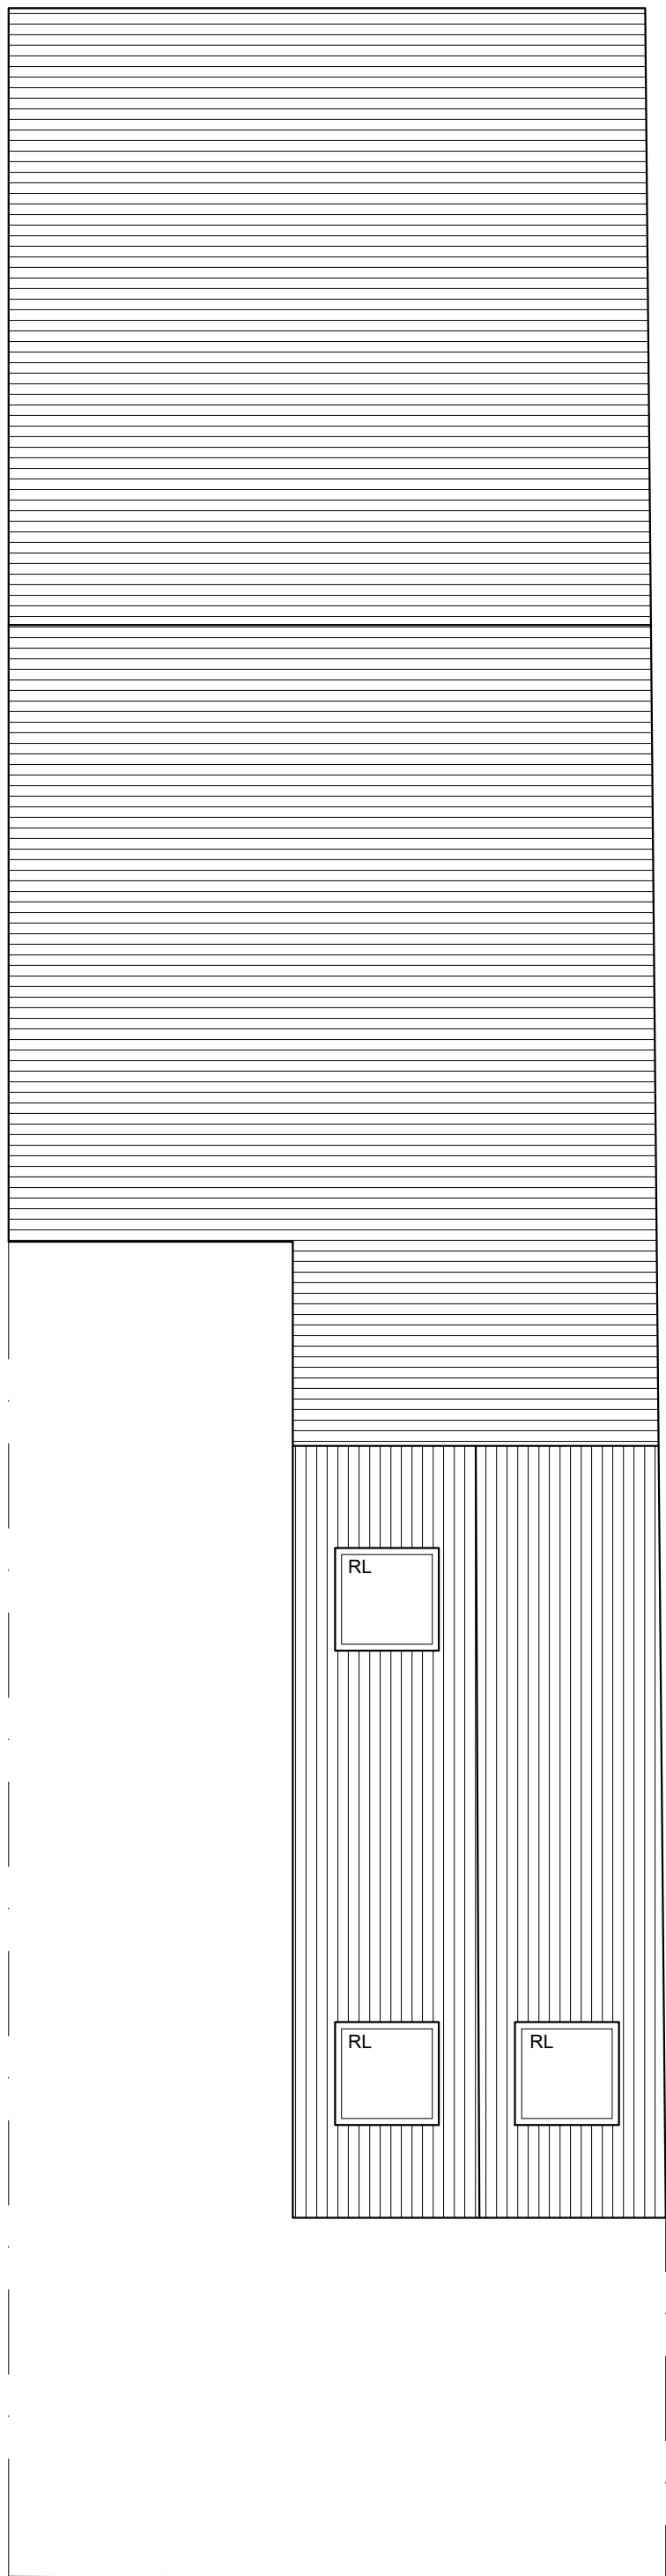

PROPOSED SITE PLAN
SCALE 1:50

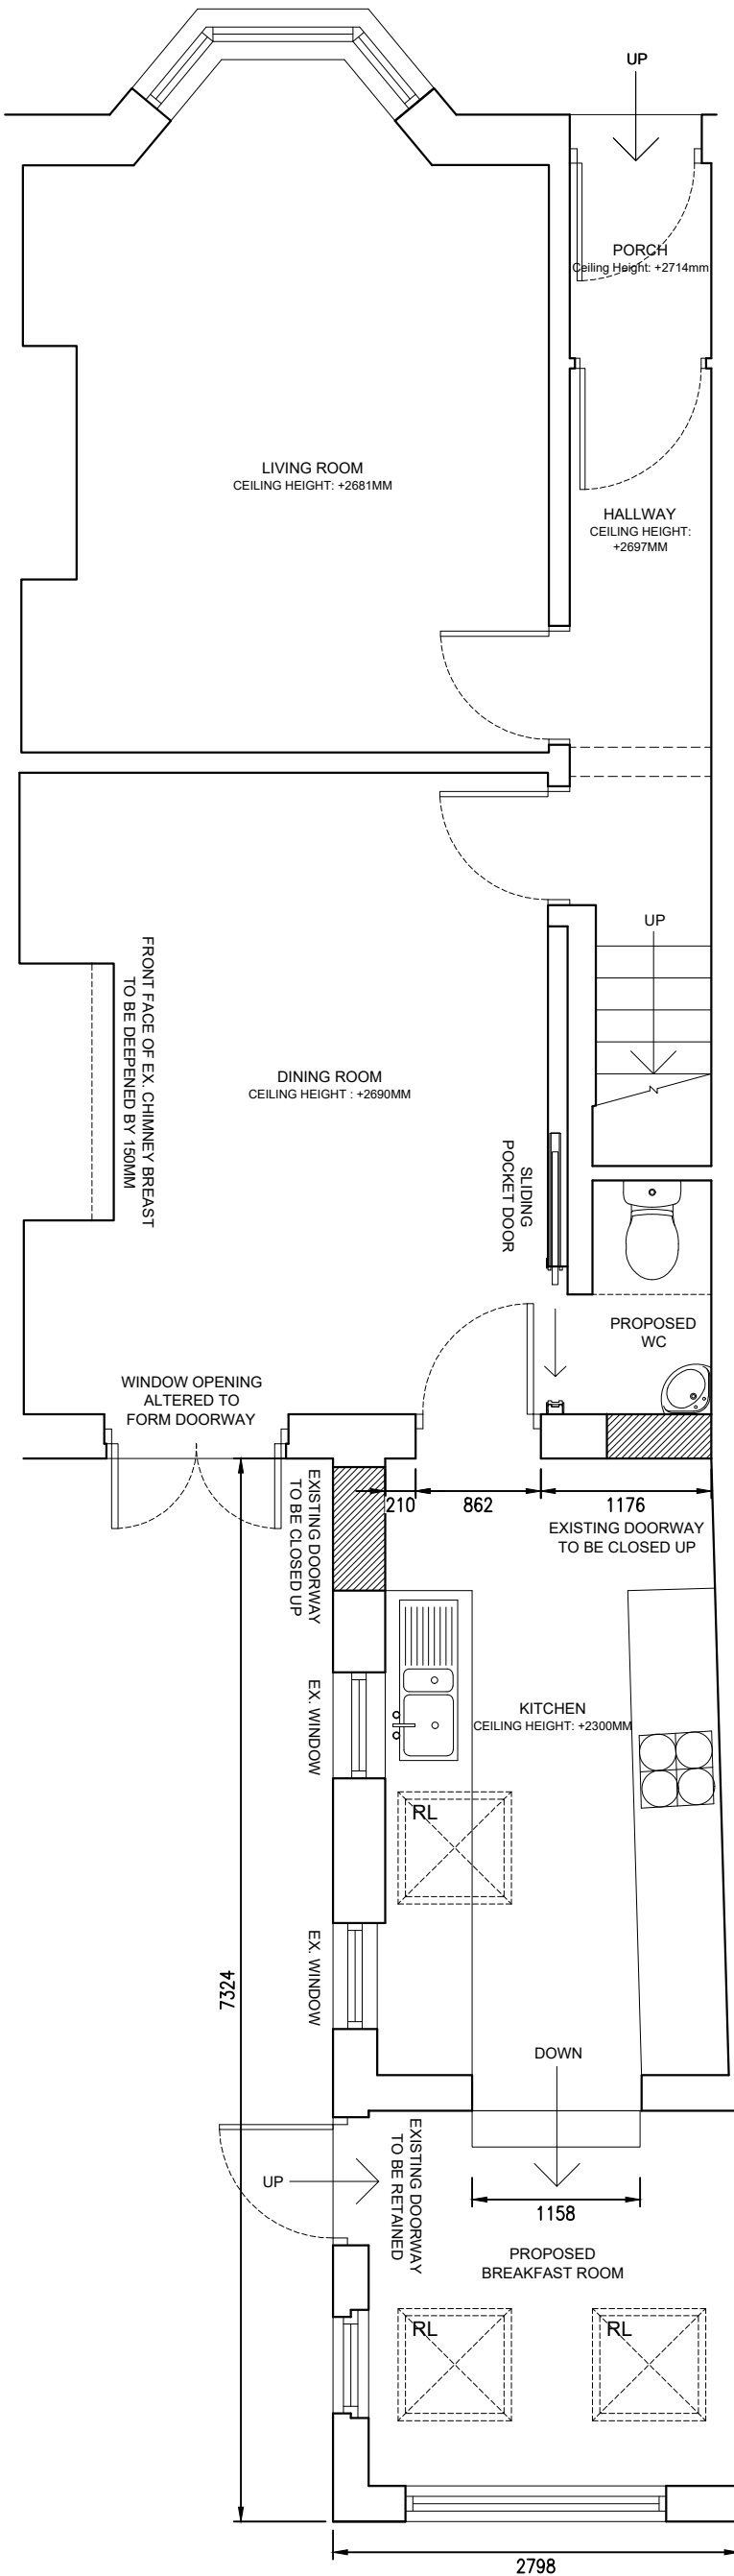


PROPOSED GROUND FLOOR PLAN

SCALE 1:50



PROPOSED EAST ELEVATION

SCALE 1:50

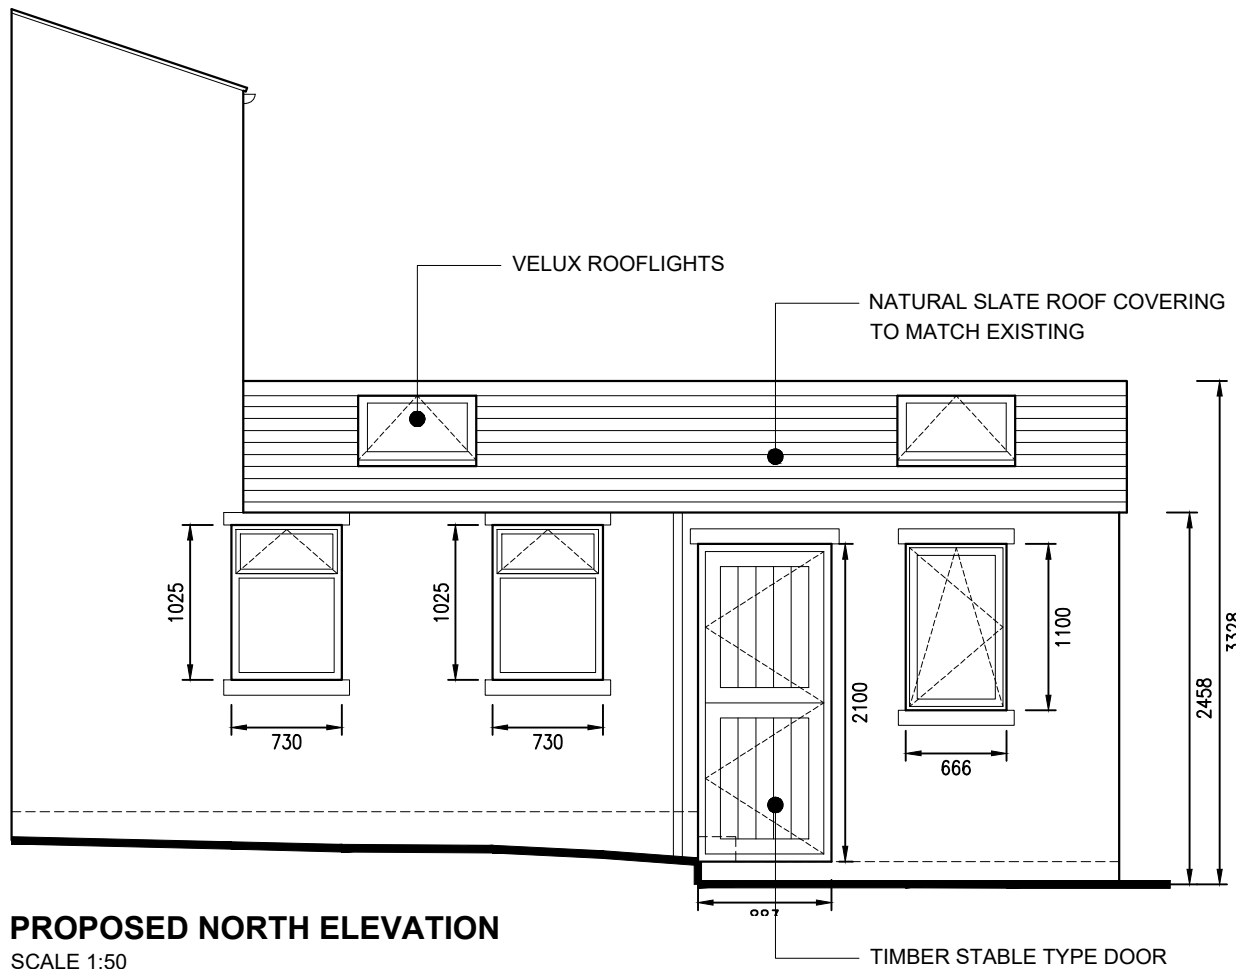

PROPOSED NORTH ELEVATION

SCALE 1:50



A MJF chk. AMENDED IN ACCORDANCE WITH CLIENT COMMENTS. 05/05/2020

no. by chk. revision date

Client
Mr Roberts and Ms Toothhill

Job Title
Proposed Alterations / Refurbishment of
16 Pimlico Road,
Clitheroe

Drawing Title
PROPOSED PLANS AND ELEVATIONS
OPTION 02

Scale Date Drawn
Various @ A2 January 20 Paul Gudgeon

spa
SUNDERLAND PEACOCK ARCHITECTS
SUNDERLAND PEACOCK & ASSOCIATES LTD.
HAZELMERE, PIMLICO ROAD, CLITHEROE
LANCASHIRE, BB7 2AG
T 01200 423178 F 01200 427328
E info@sunderlandpeacock.com
www.sunderlandpeacock.com



5950 -03 A