




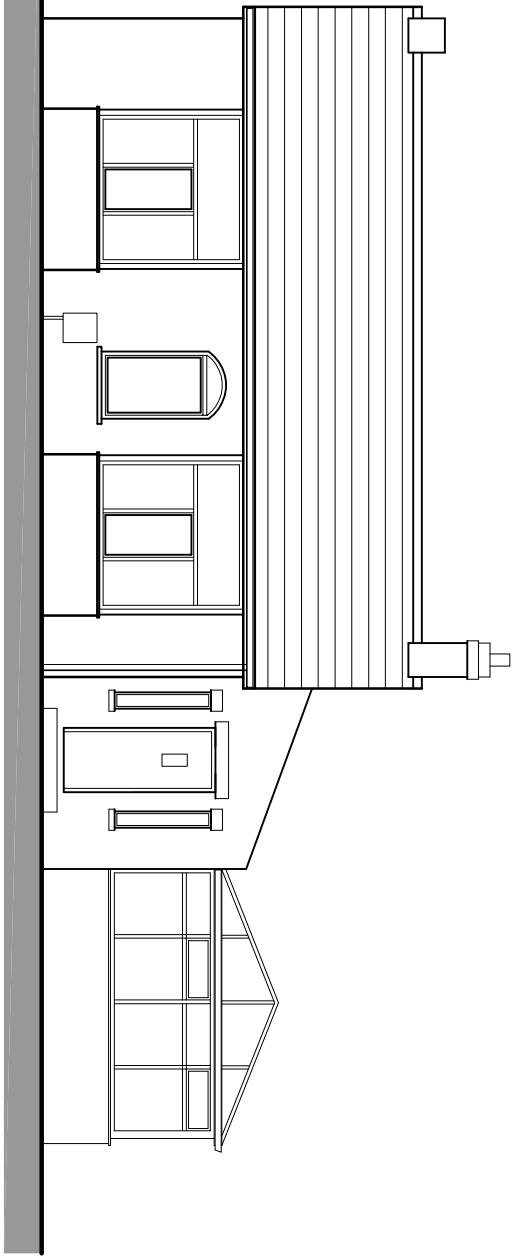


front elevation

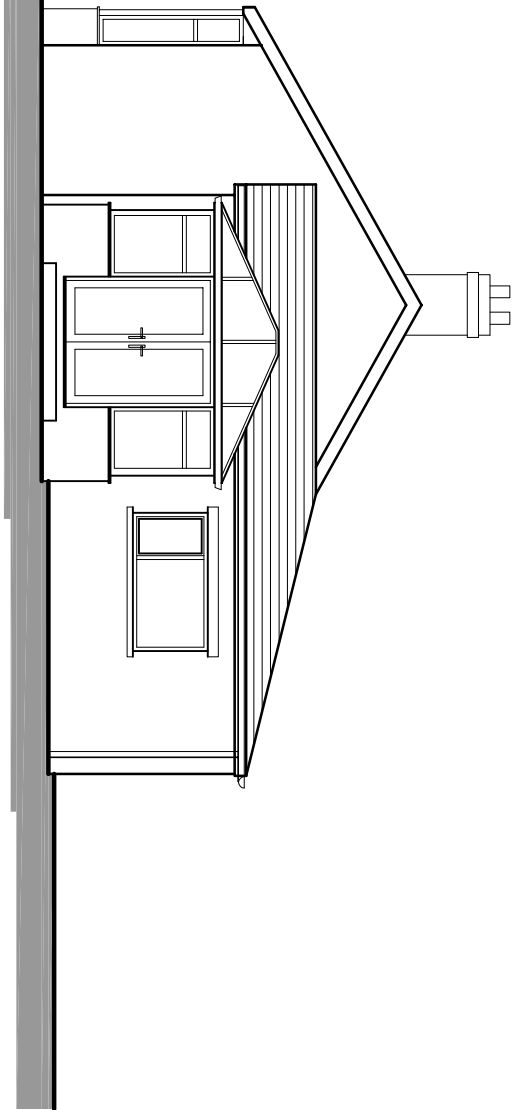


side elevation

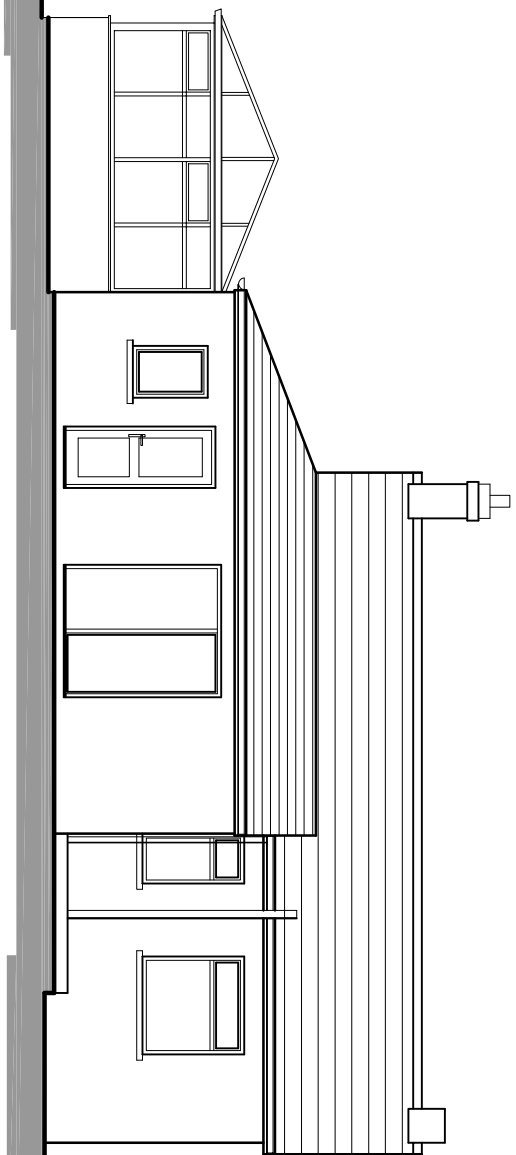


rear elevation

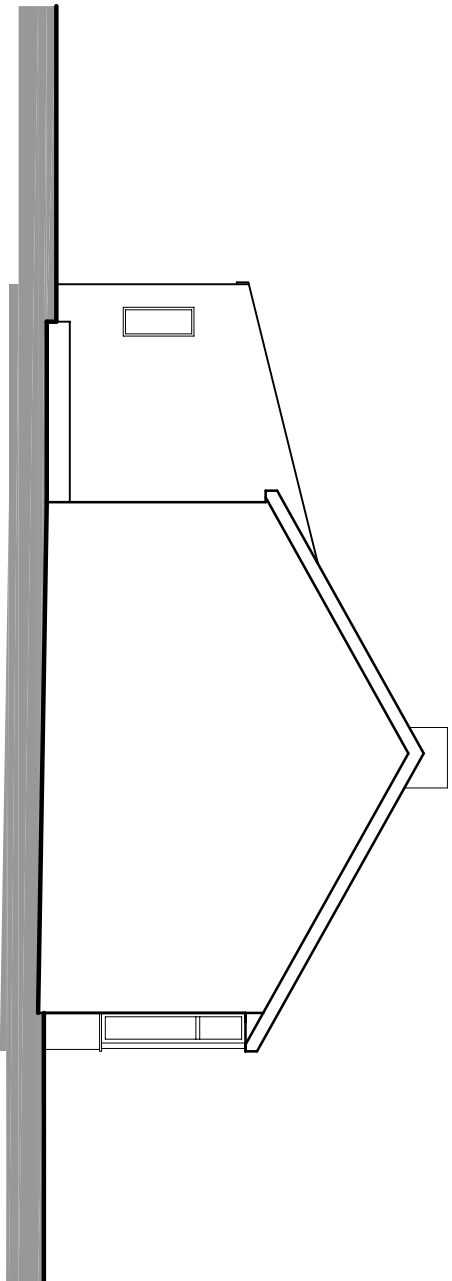


side elevation

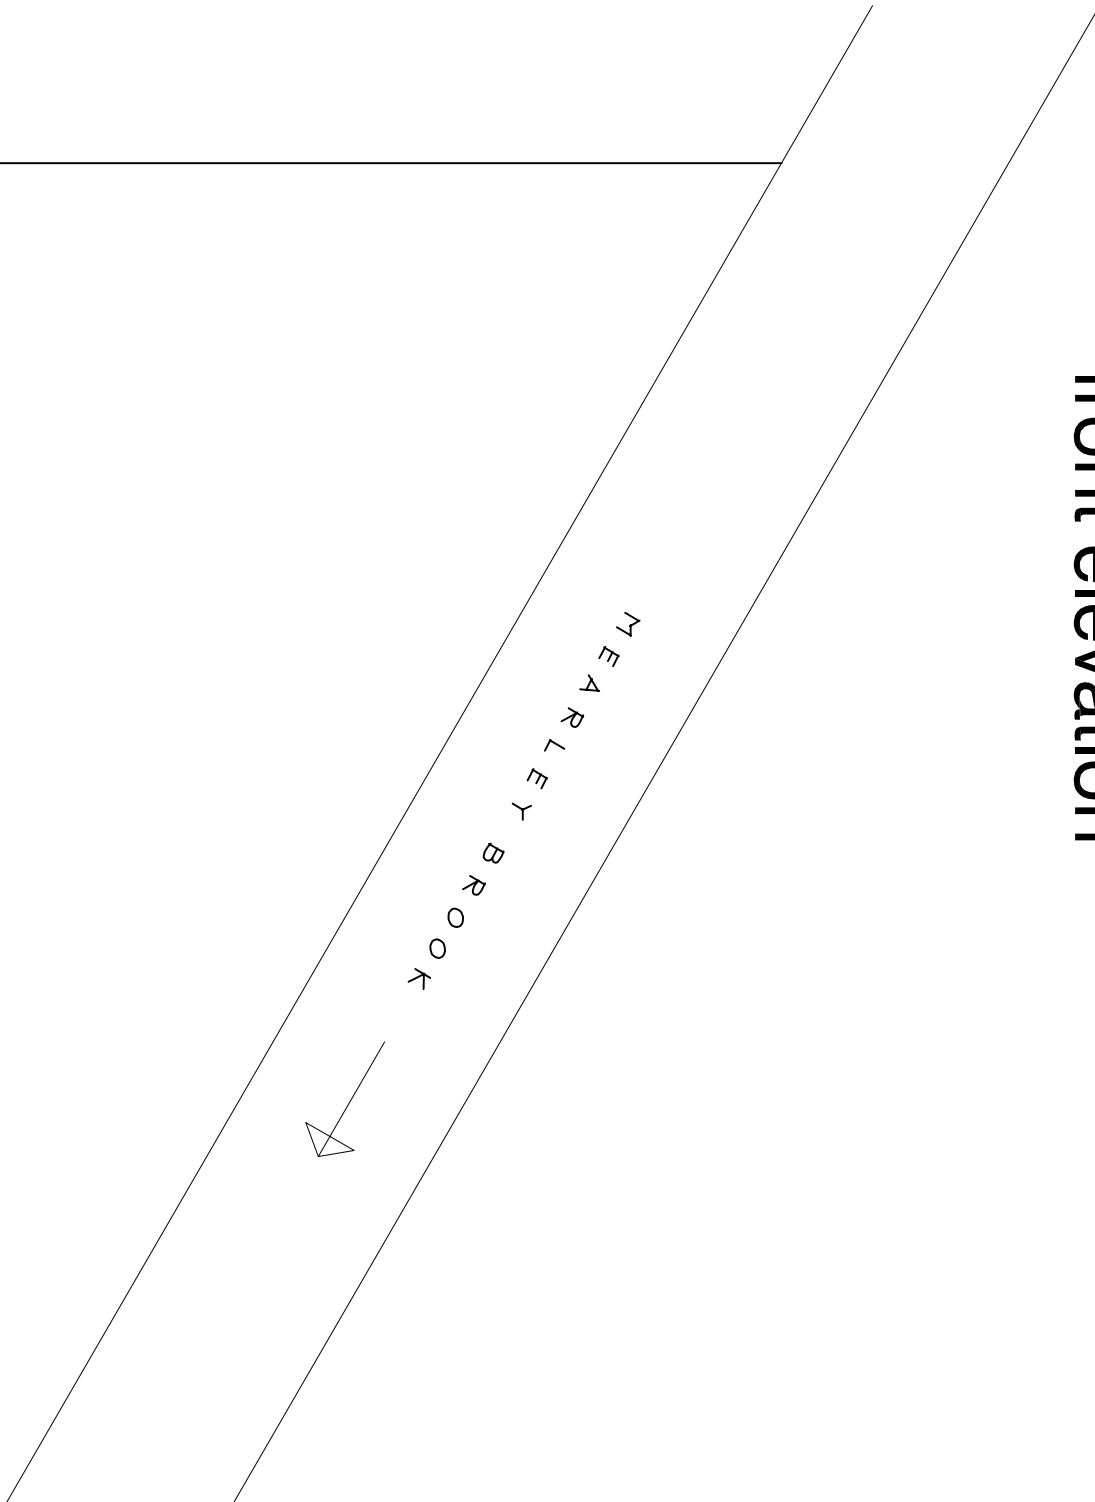

1

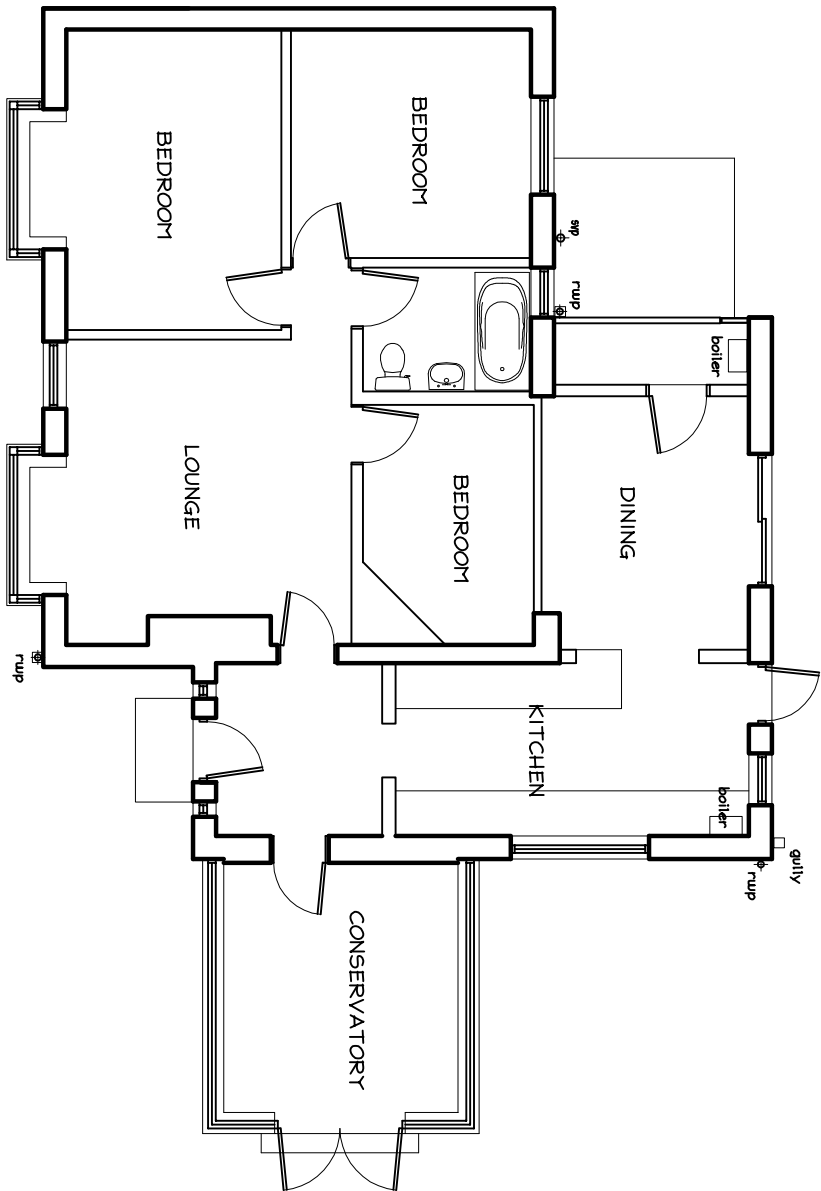

ground floor.

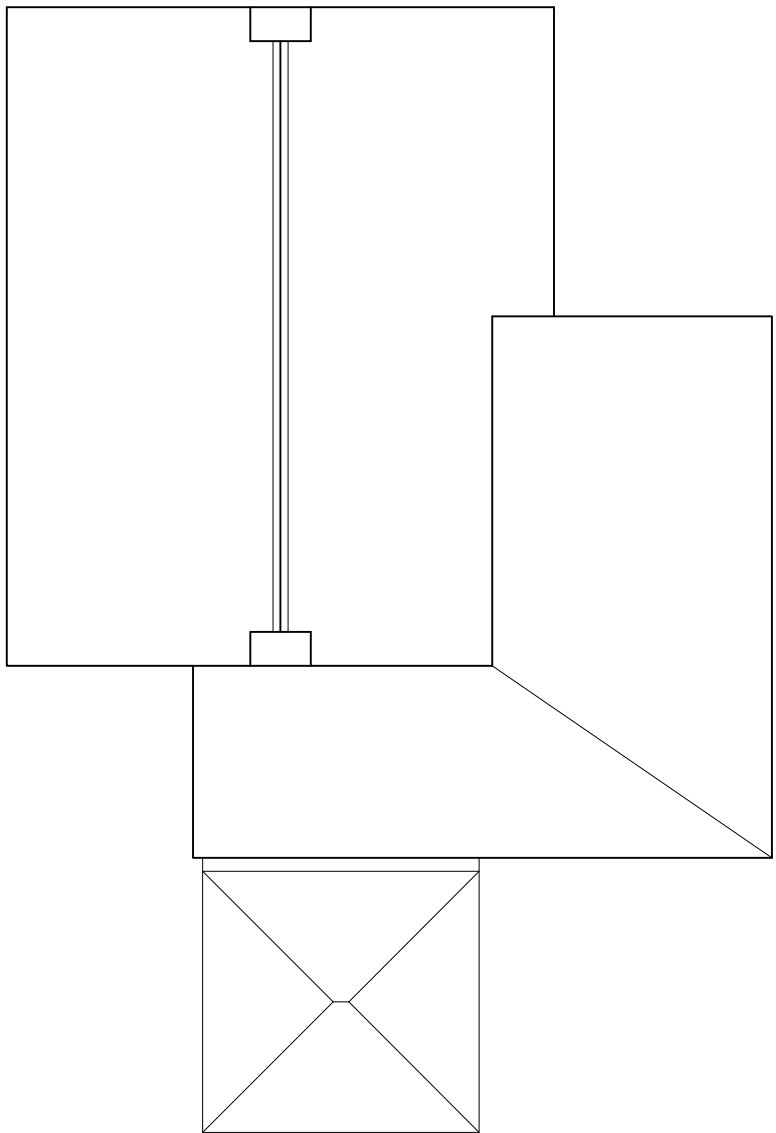

roof plan.

Revisions			
Project: PROPOSED SINGLE STOREY REAR EXTENSION AT, ELMDENE, UPPROCKS, CLITHEROE			
Drawing: survey drawing			
Client: MR & MRS. MADDINGTON			
Scale(s) 1:100 @ A2 Date AUGUST 2020			
Drawing no. ADP/20/30/01 Rev.			

adm design

Royds House, Harden Road, Kelsbrook, Barnoldswick, Lancs. BB18 6TS
Tel : 07931 557214 Email: adm@adm-design.co.uk