


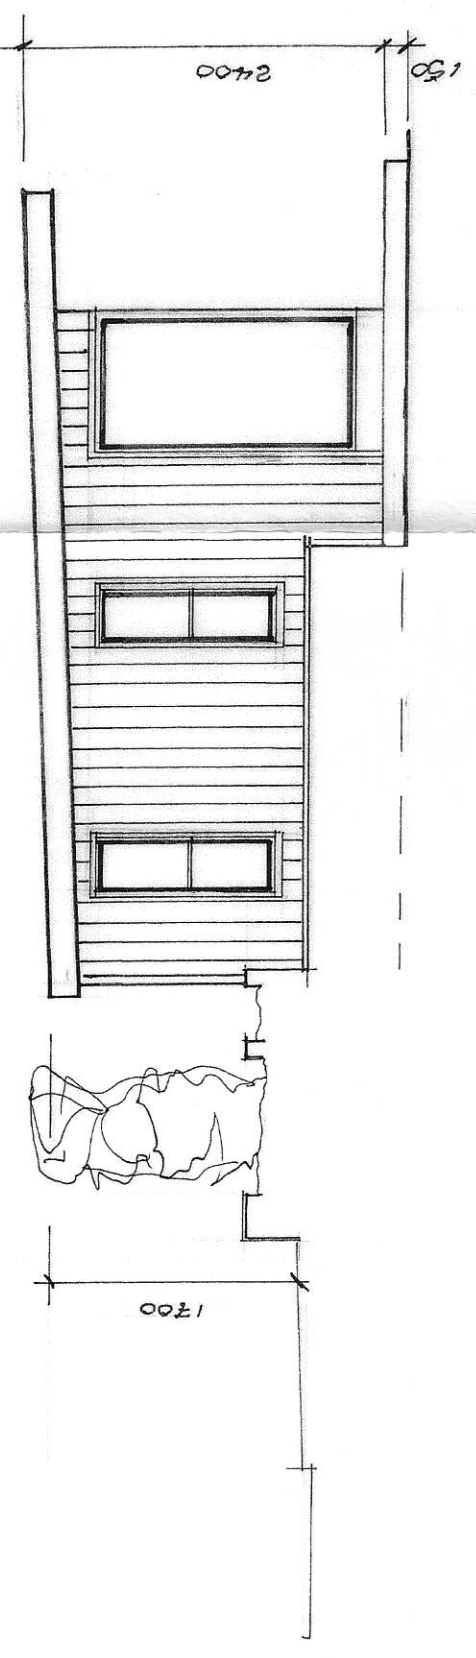


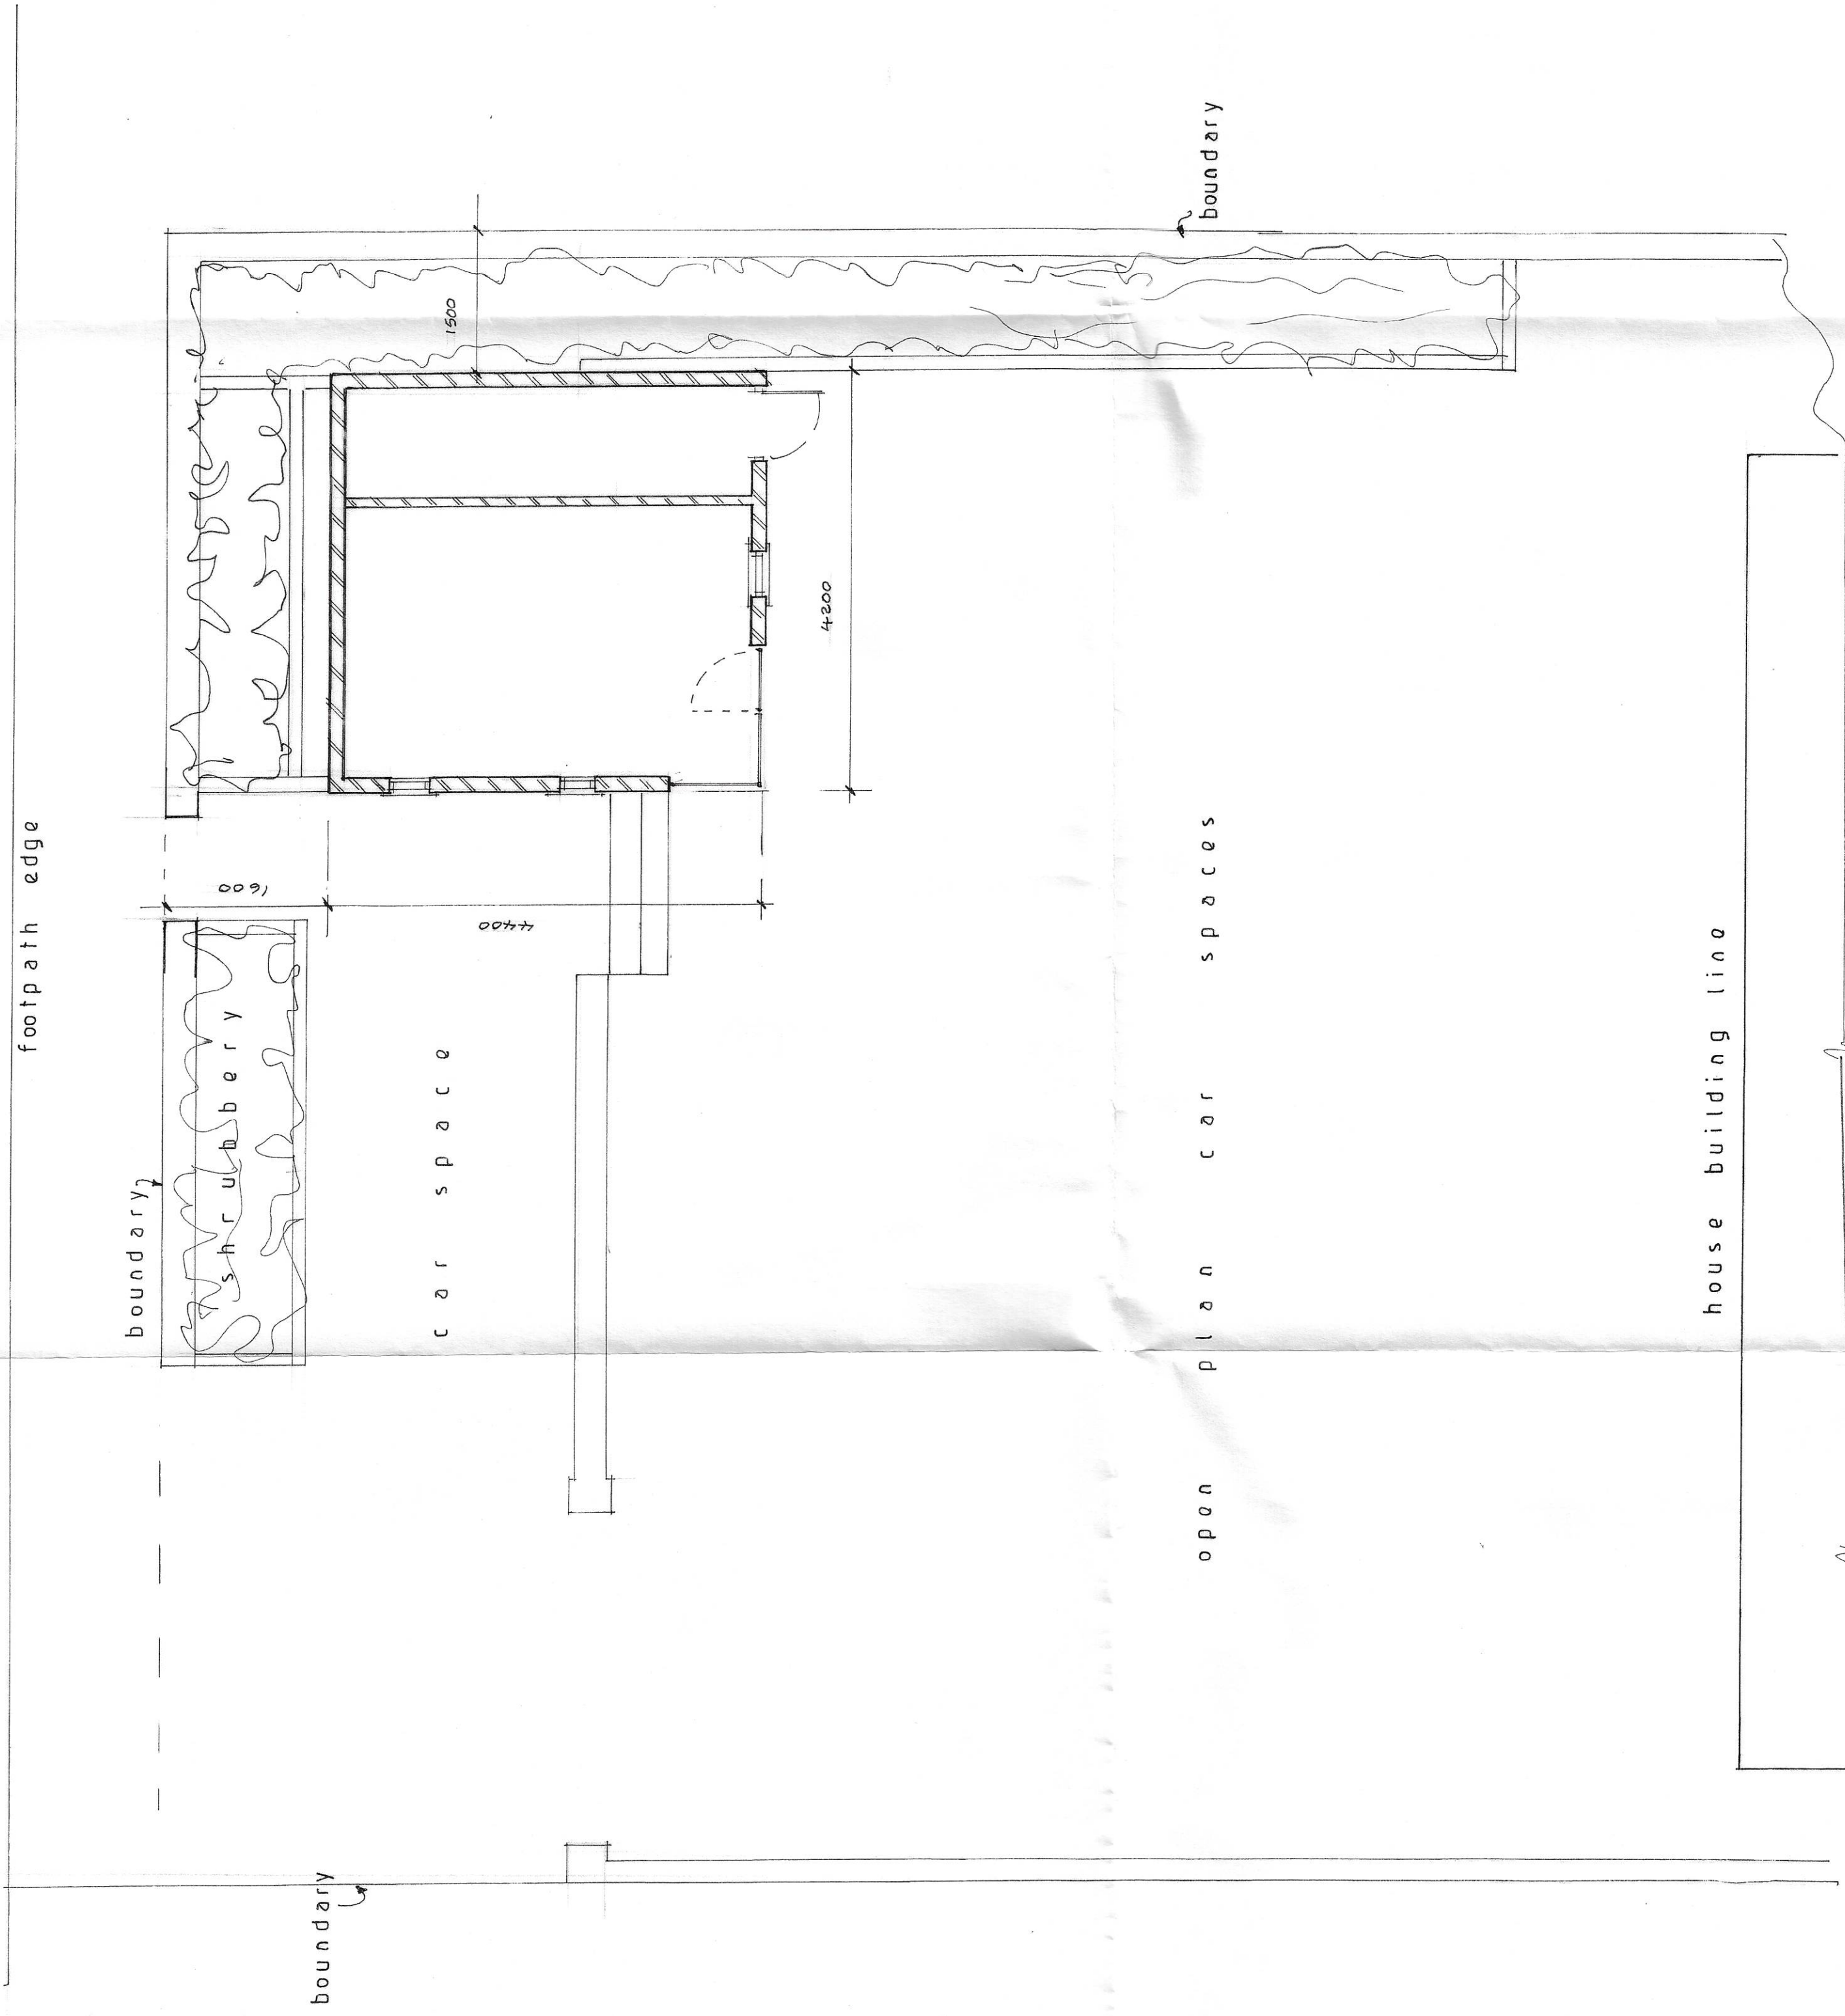


Proposed Side Elevation (west)

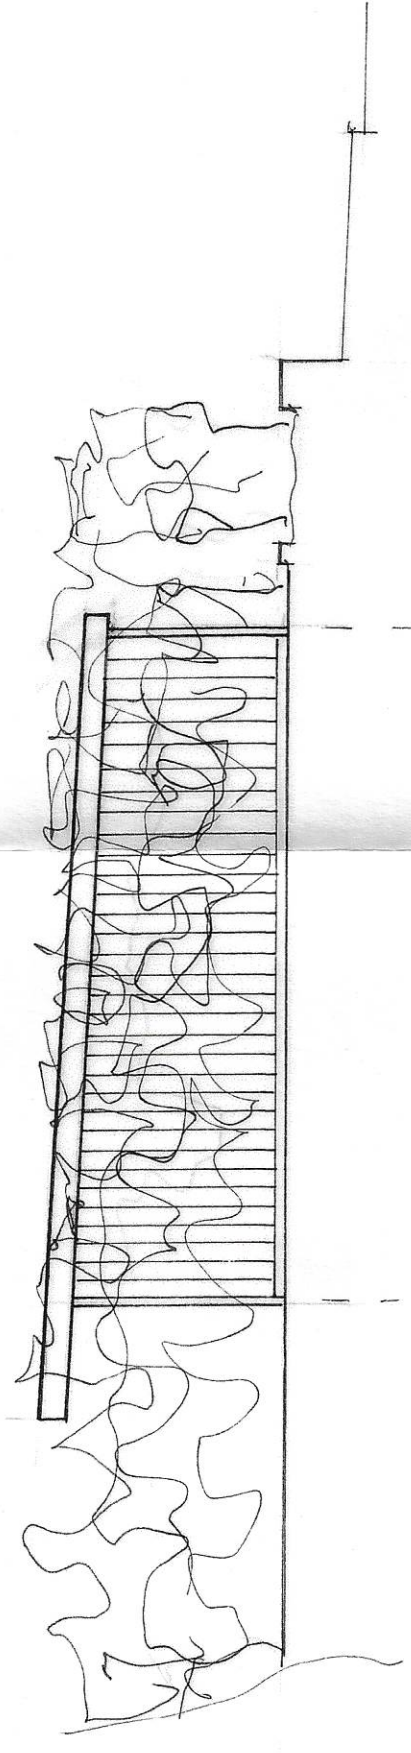

Proposed Side Elevation (east)

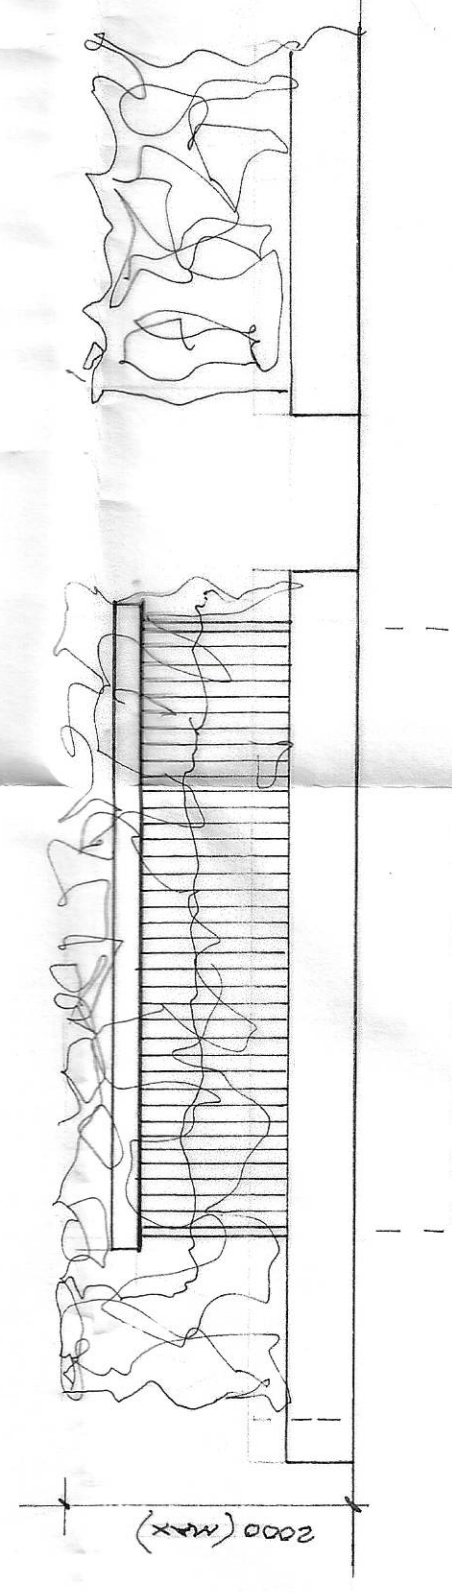

Proposed Front Elevation (north)

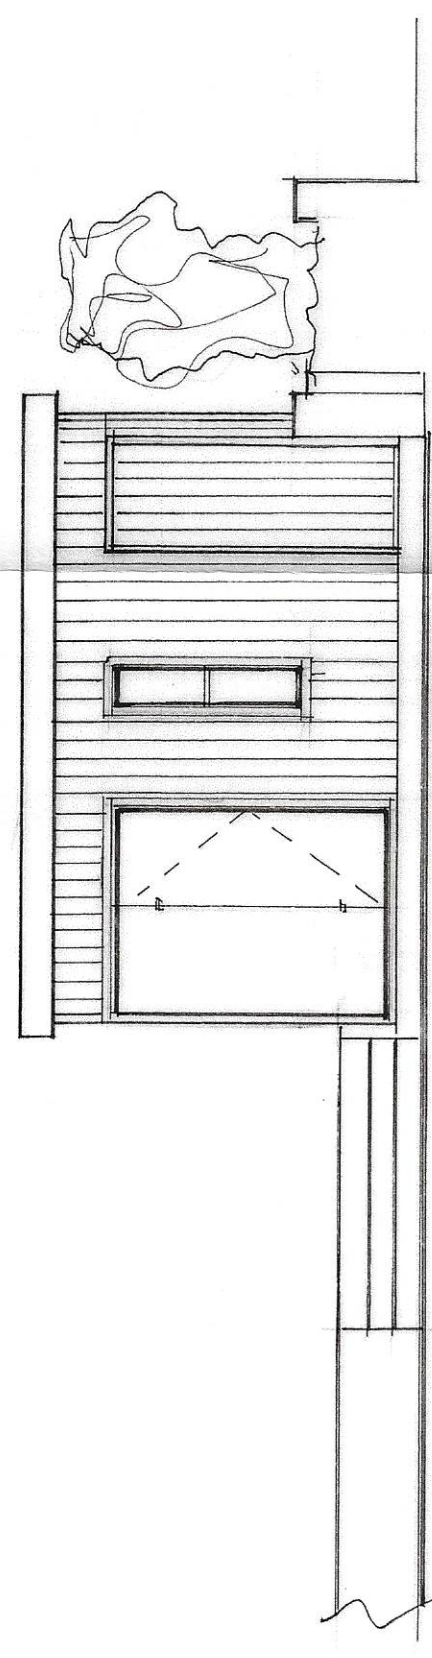

Proposed Rear Elevation (south)

S.J. Bialecki Limited Building Surveyors
Drawing no 5012
Scale 1:50
Proposed General Leisure And Utilities Store Building At 95 Whalley Road Read