




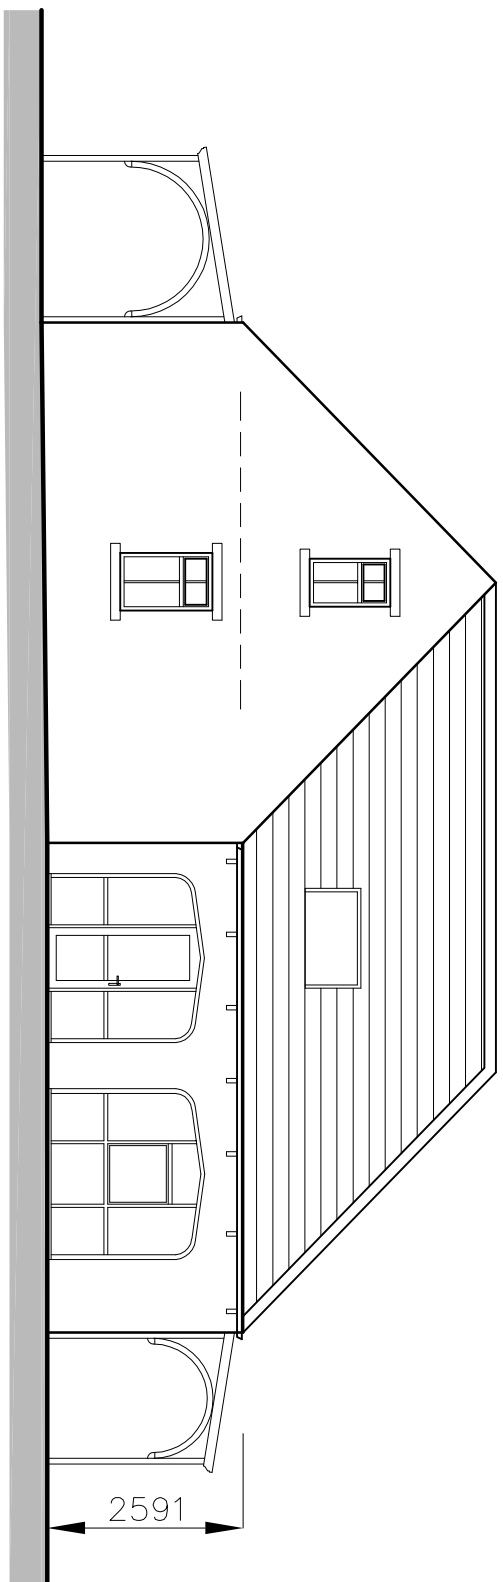


east elevation

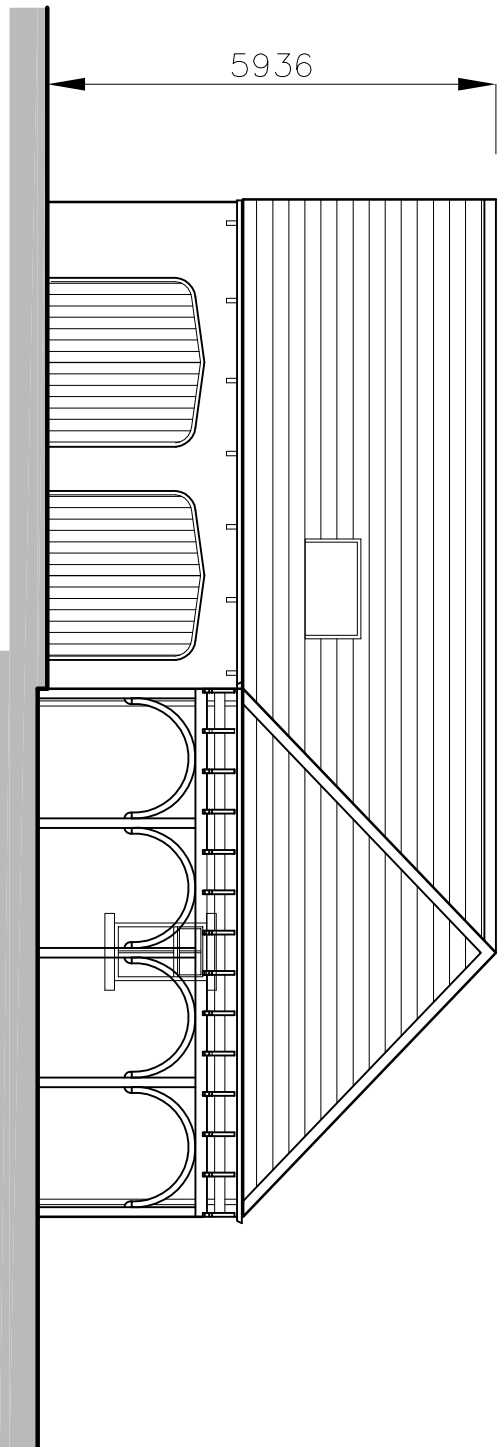


north elevation

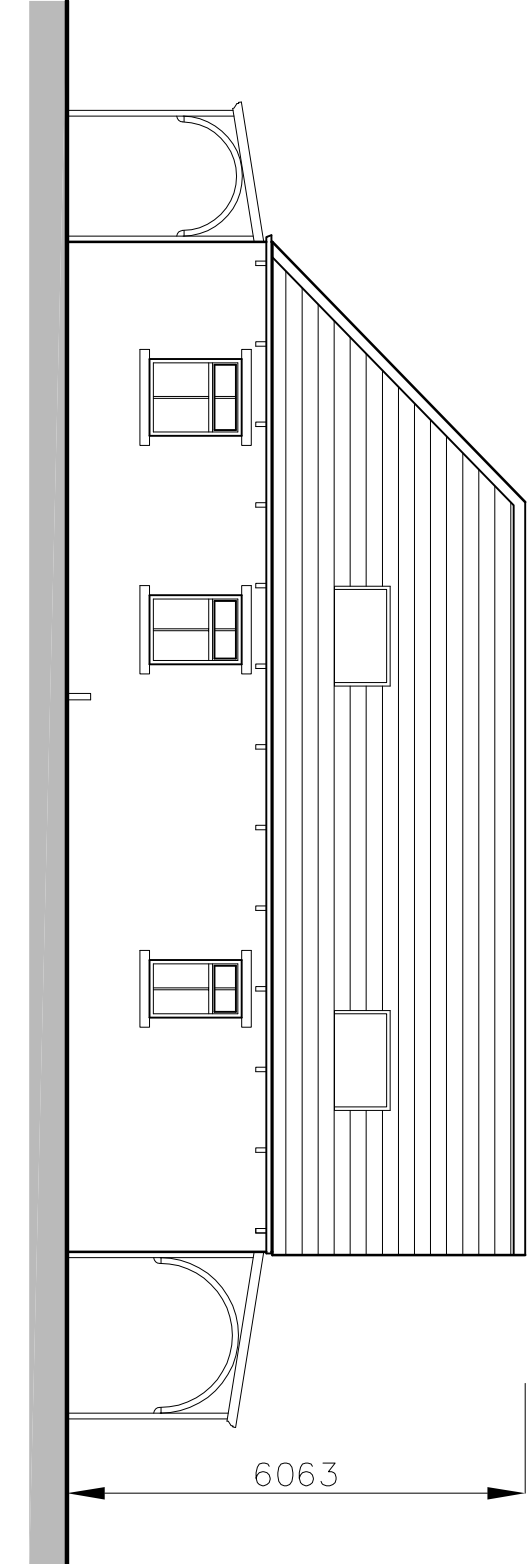


west elevation

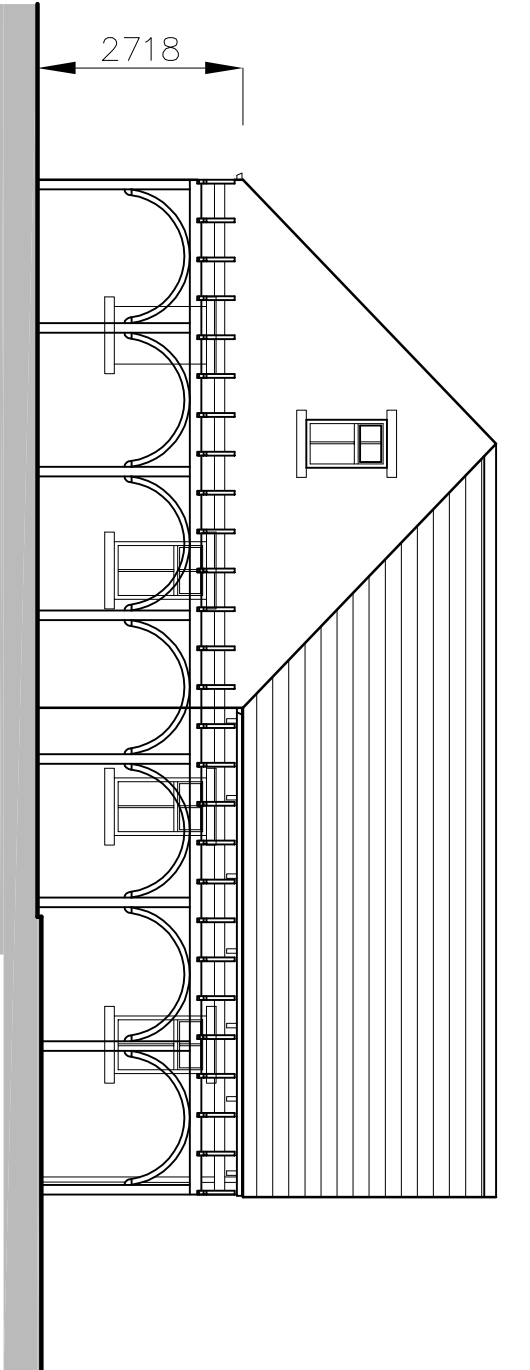


south elevation

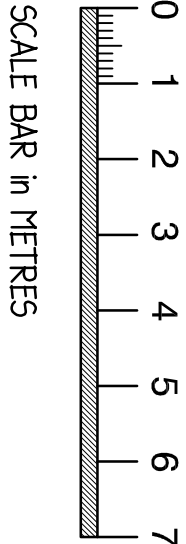

SCALE BAR in METRES

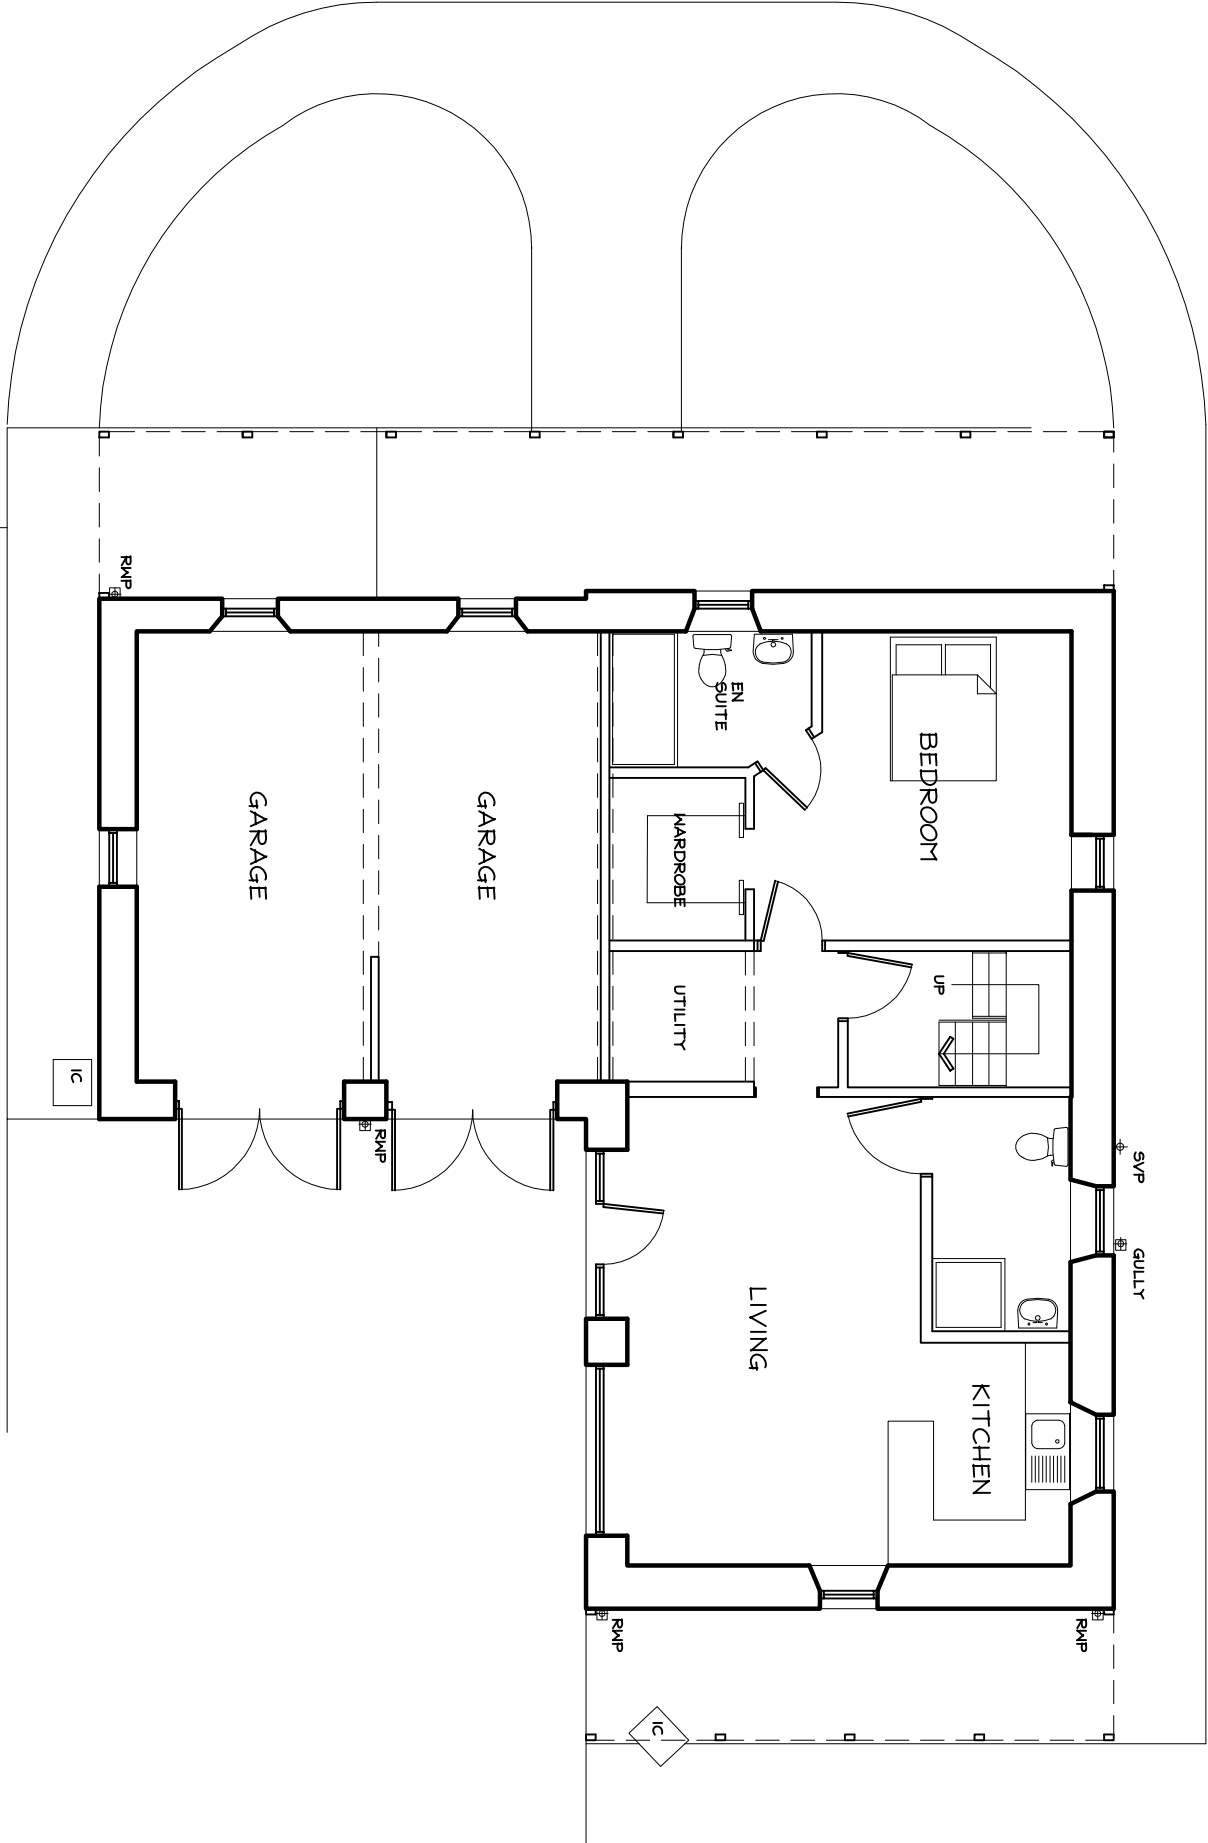

ground floor plan

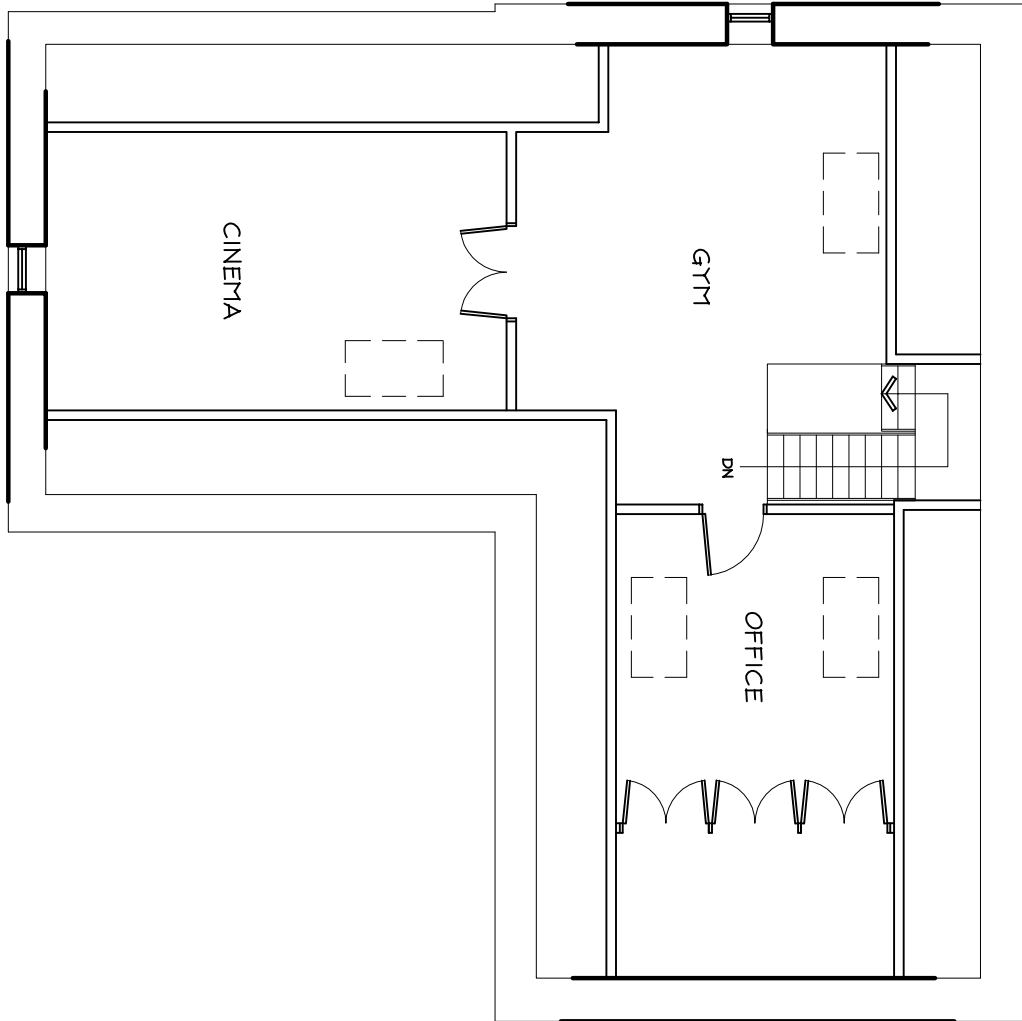

first floor plan

adm design

Royds House, Hardan Road, Keltorok, Barnoldswick, Lancs. BB8 6TS
Tel: 01282 853335 - Mobile: 07951 557214 - Email: adm@adm-design.co.uk & biz@adm-design.co.uk

Client: MR. T. CLARKSON

planning scheme

Drawing:

Project: PROPOSED ALTERATIONS TO OUTBUILDING AT
WITKILL HOUSE, WITKILL FOLD, CLITHEROE

Revisions

B	REMOVED PROPOSED PATIO DOORS TO WEST ELEVATION	07/7/20
A	AMENDMENTS REQUESTED BY CLIENT	30/4/20

Scale(s)	1:100 @ A2	Date	MARCH 2020
Drawing no.	ADN/20/10/02	Rev.	B