




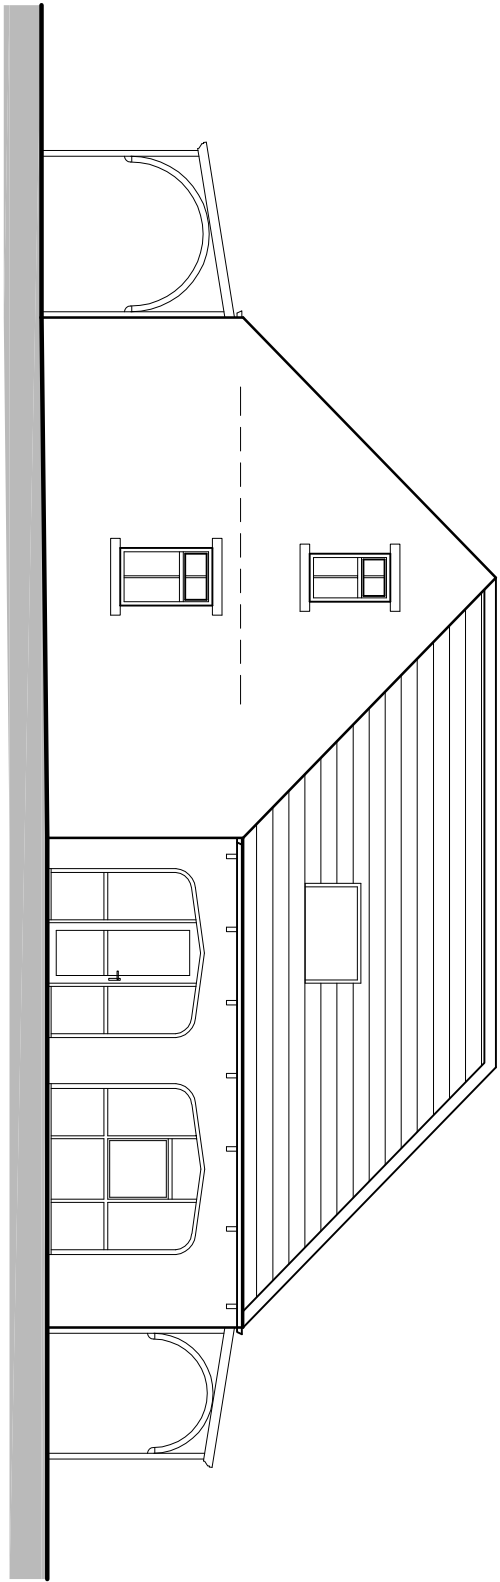


east elevation

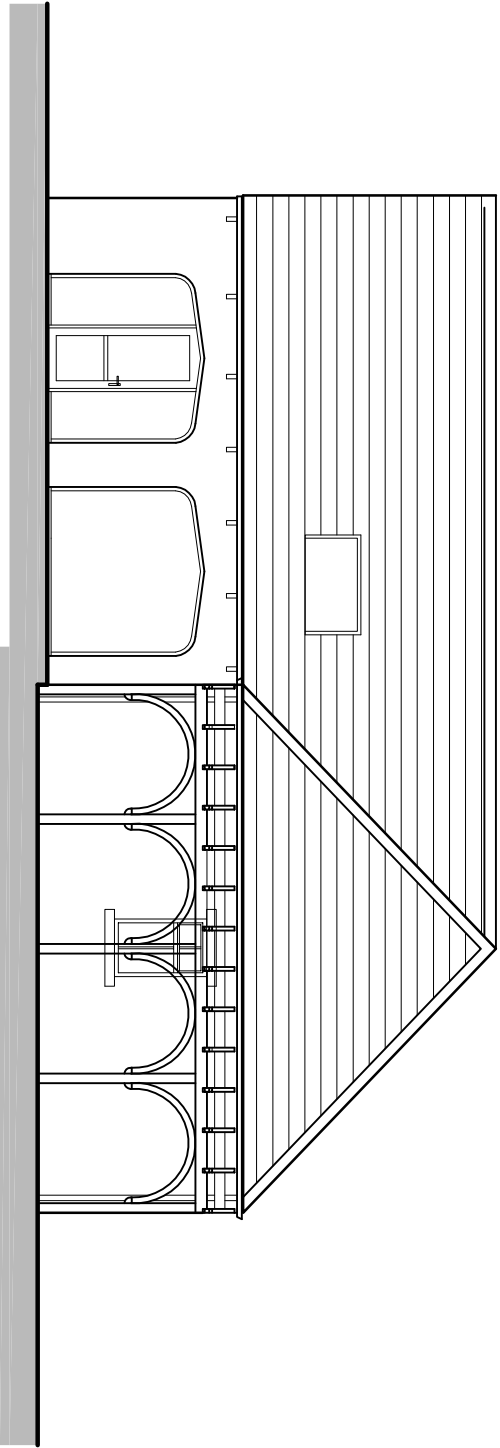


north elevation

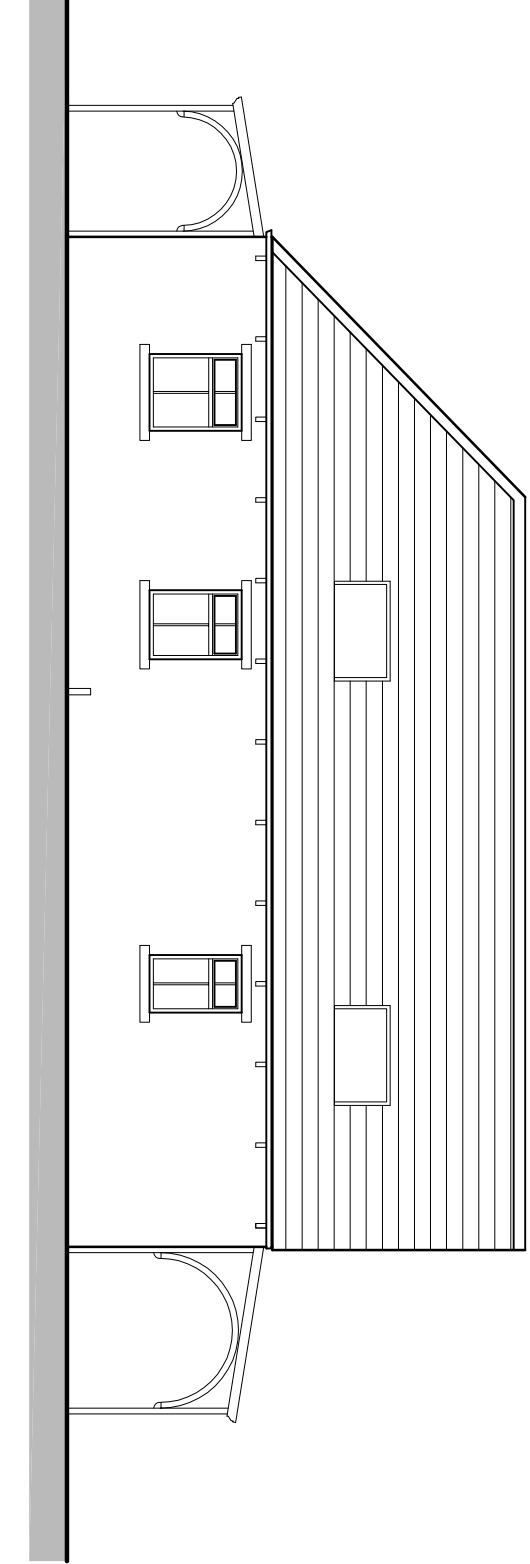


west elevation

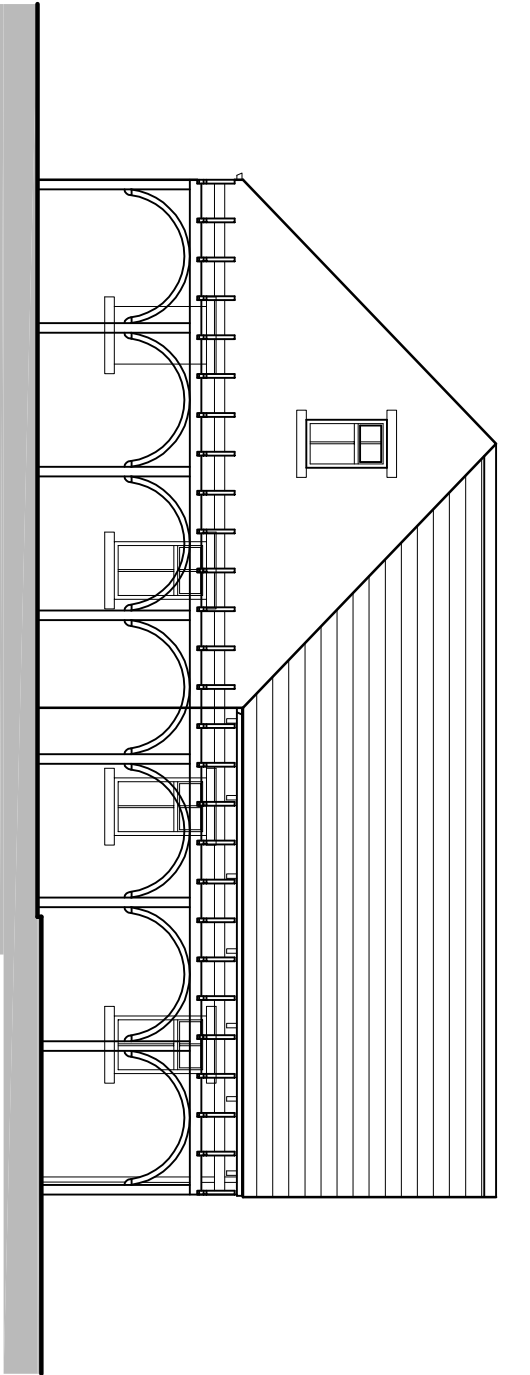


south elevation

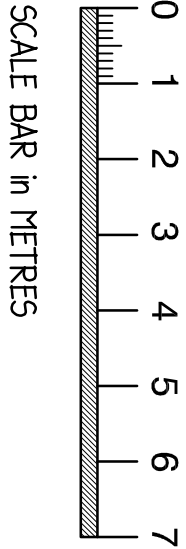

SCALE BAR in METRES

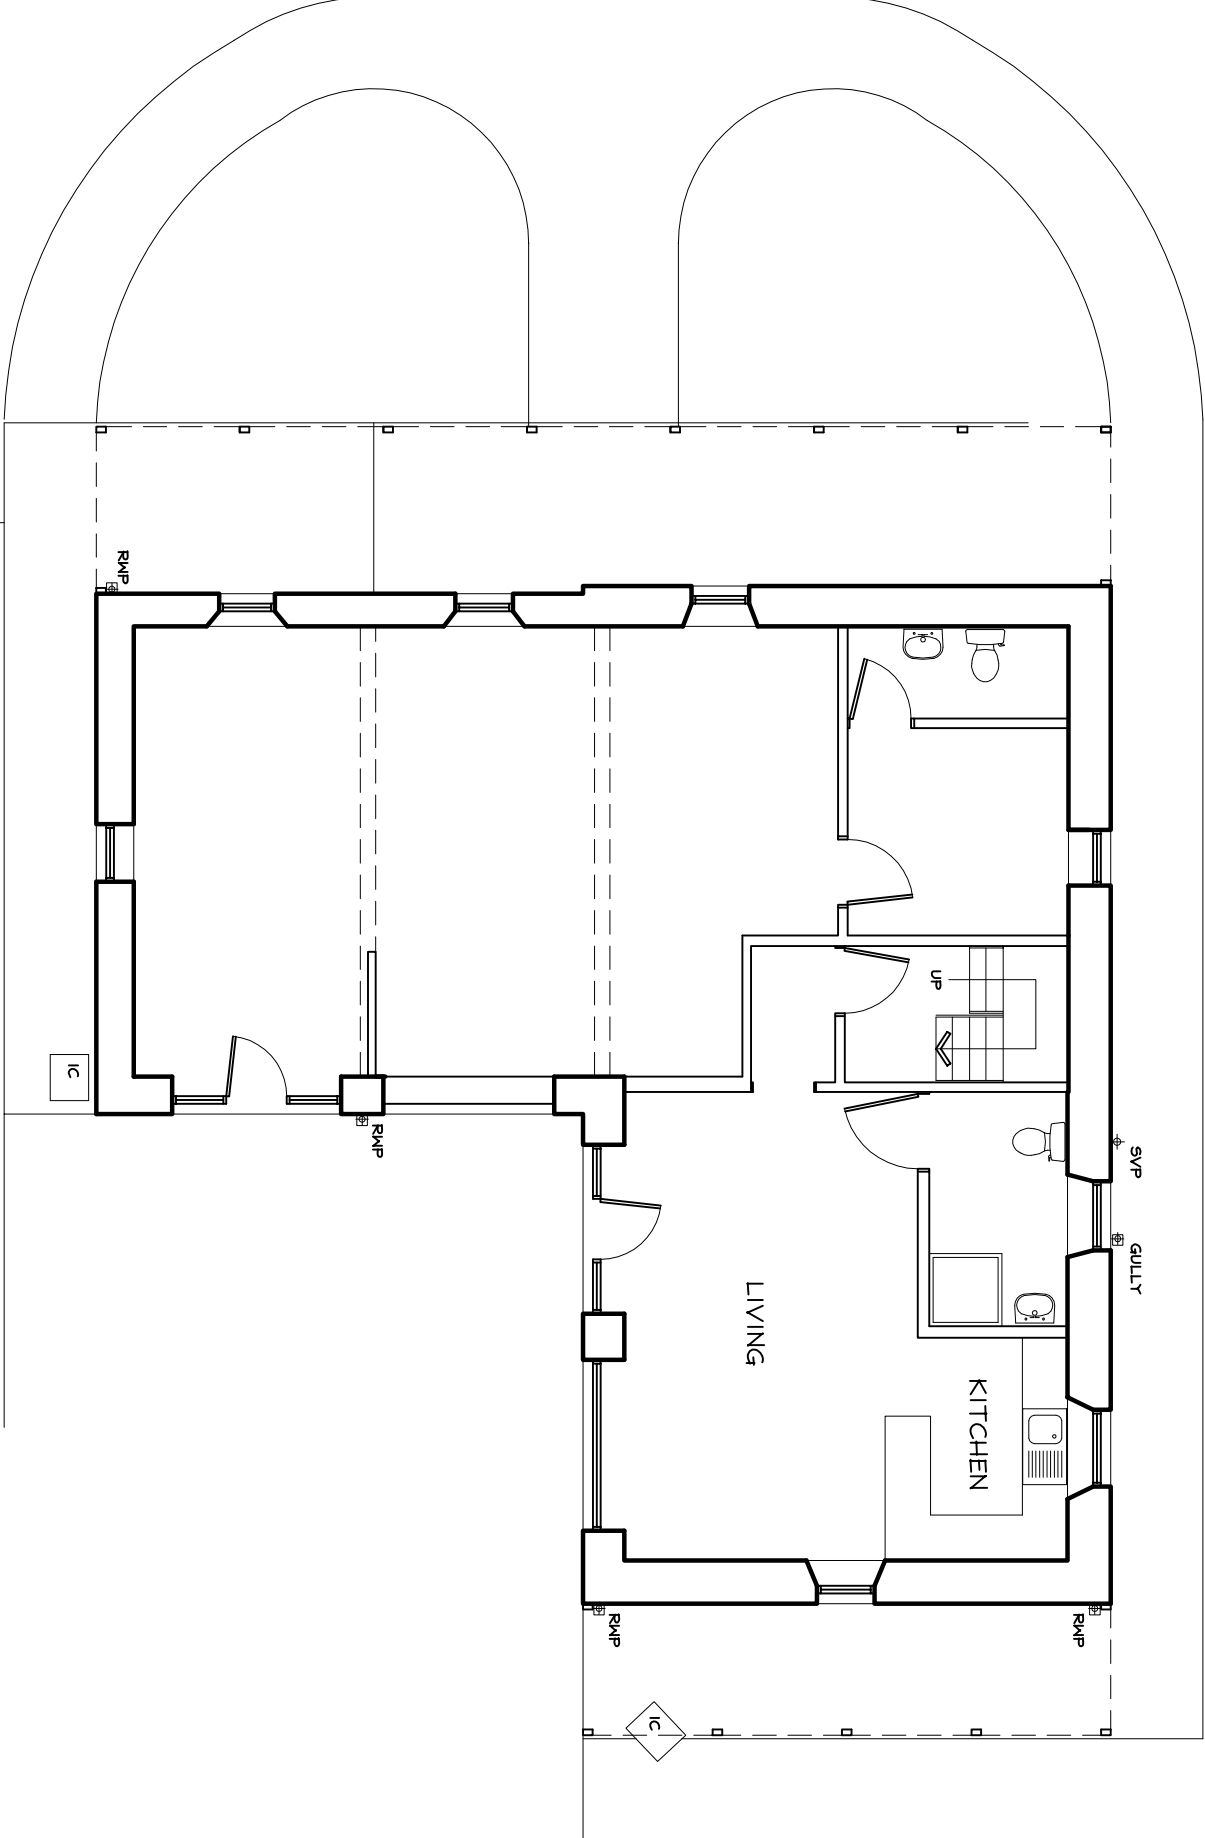

ground floor plan

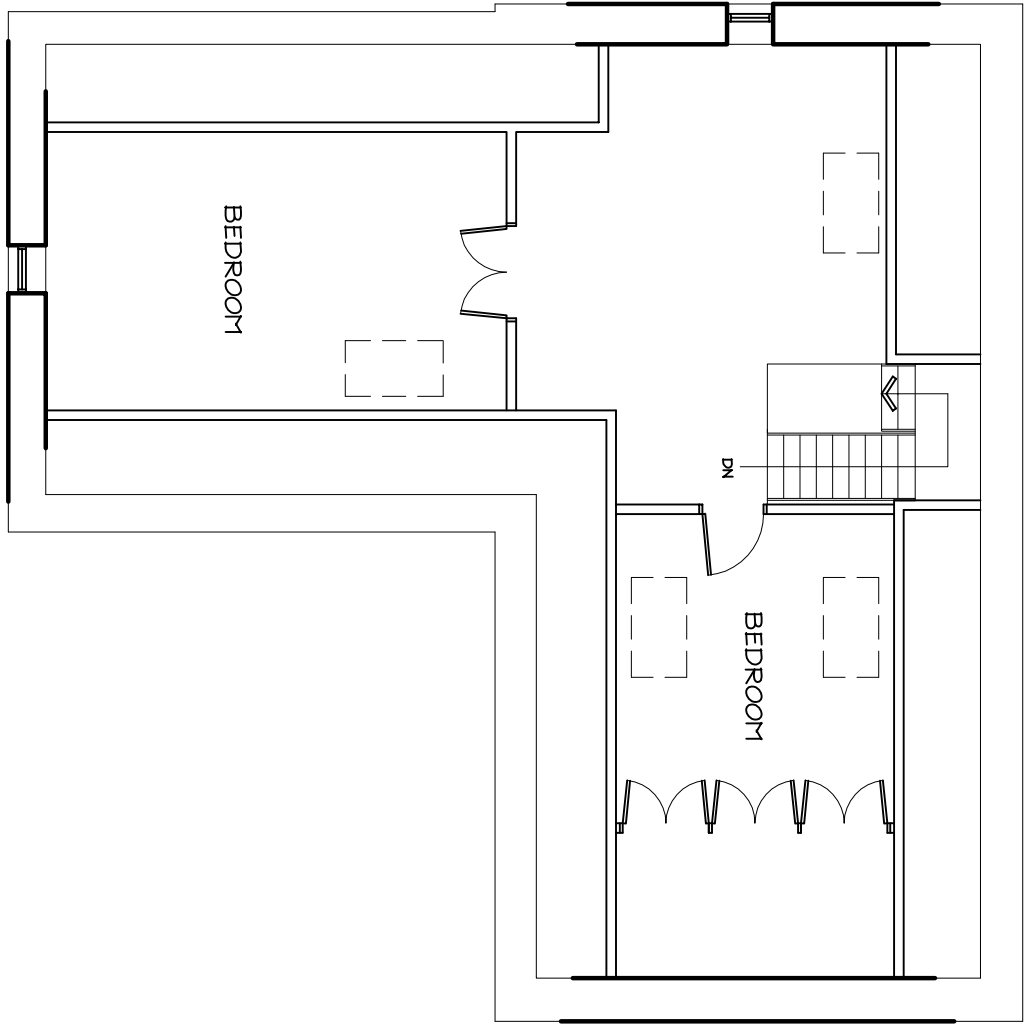

first floor plan

Revisions

Project: PROPOSED ALTERATIONS TO OUTBUILDING AT
WITHGILL HOUSE, WITHGILL FOLD, CLITHEROE

Drawing:

survey drawing

Client:

MR. T. CLARKSON

adm design

Royle House, Hardan Road, Kellbrook, Barnoldswick, Lancs. BB8 6TS
Tel: 01282 853335 - Mobile: 07951 557214 - Email: adm@adm-design.co.uk

Scale(s)	1:100 @ A2	Date	MARCH 2020
Drawing no.	ADY/20/10/01	Rev.	