






east elevation

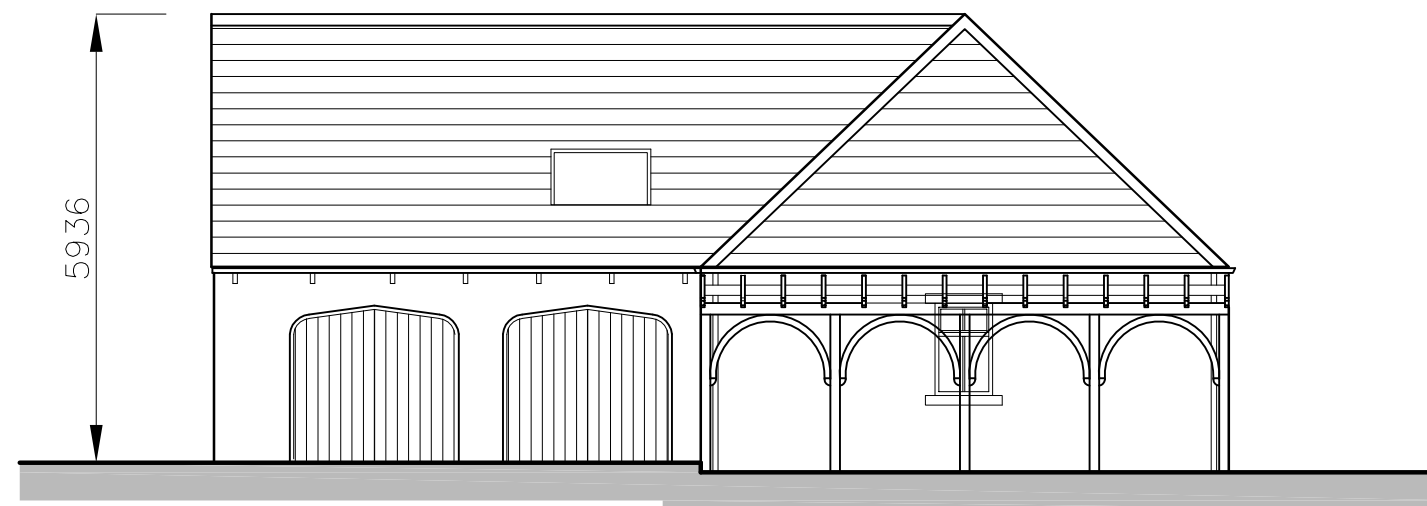

north elevation

 


SCALE BAR in METRES

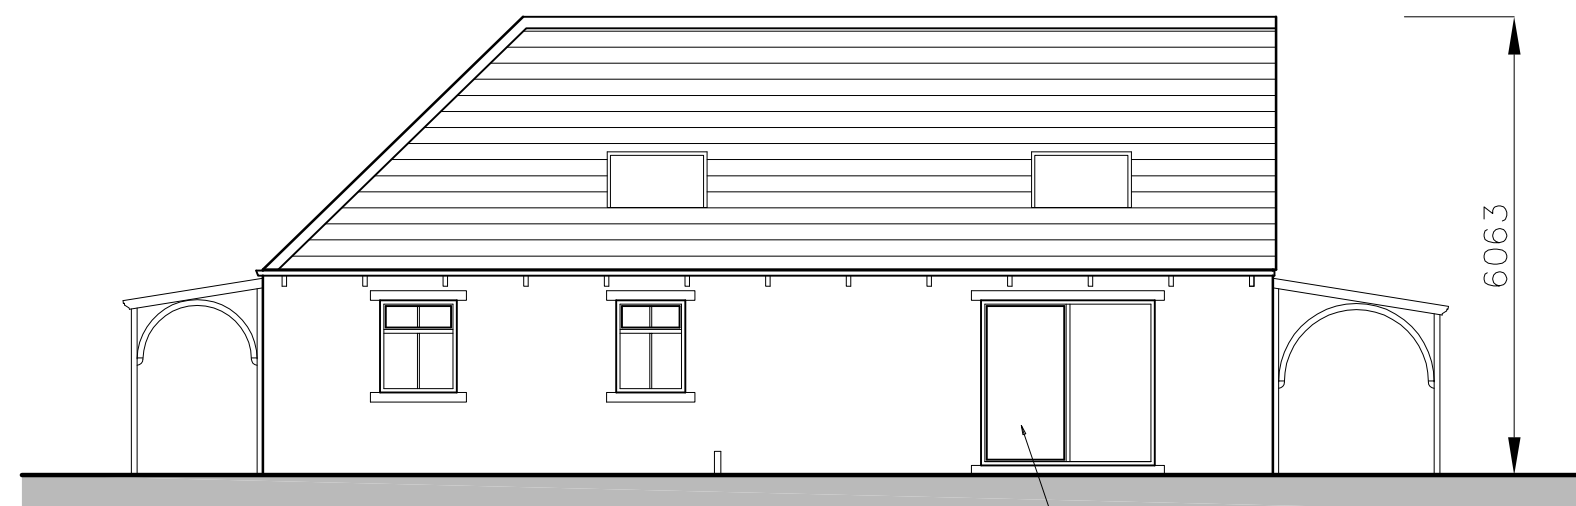


west elevation


NEW PAINTED TIMBER
PATIO DOORS

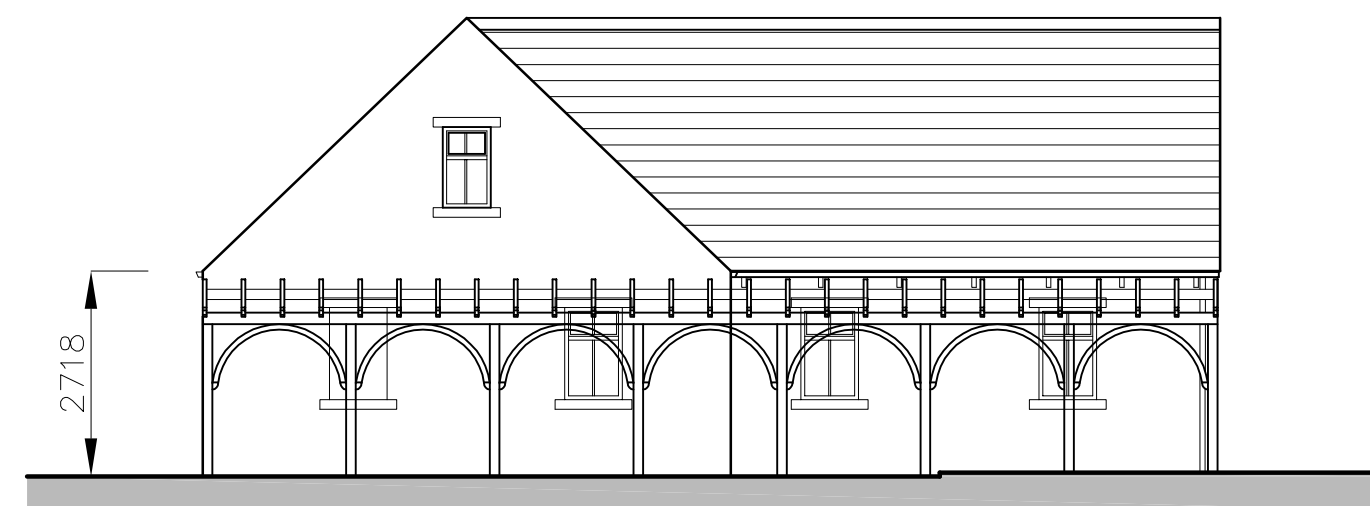

south elevation

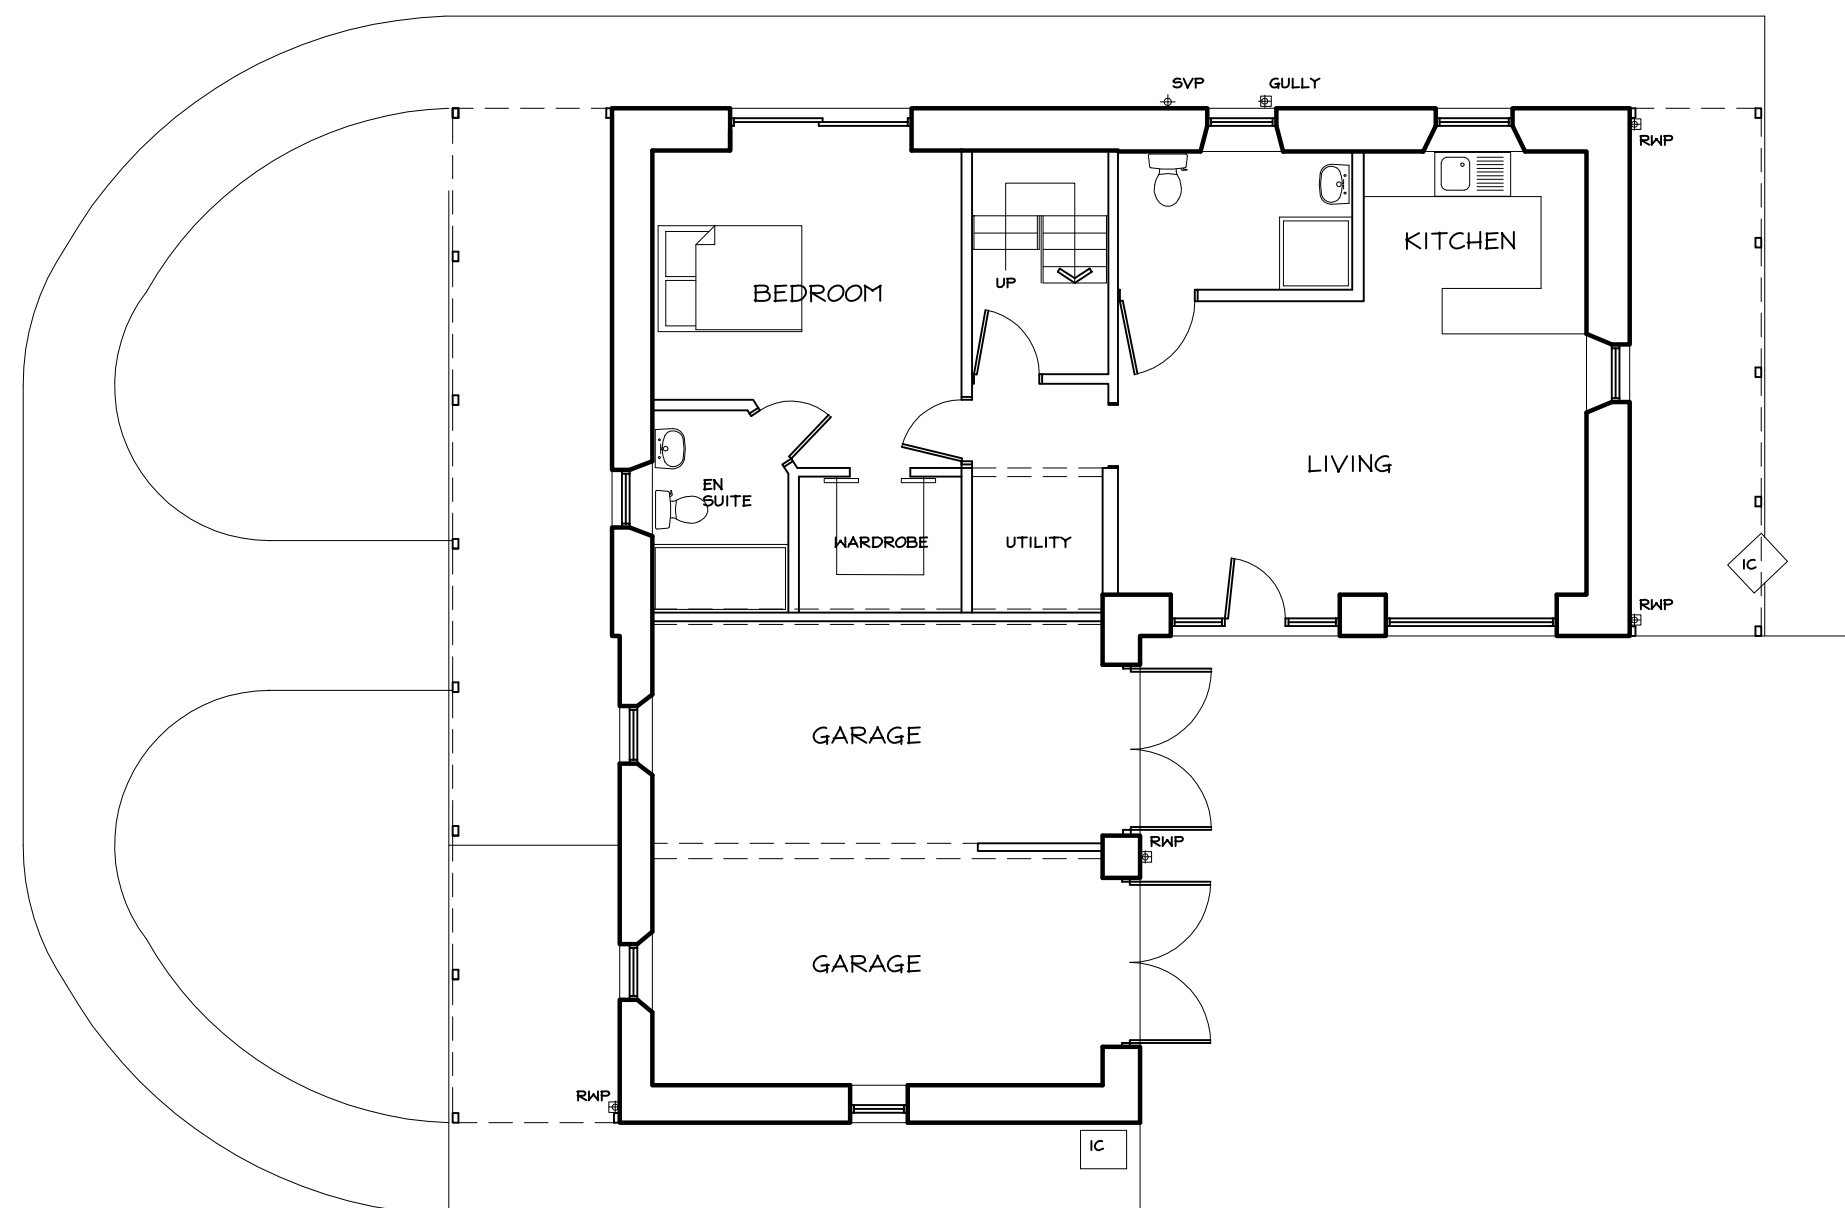

ground floor plan

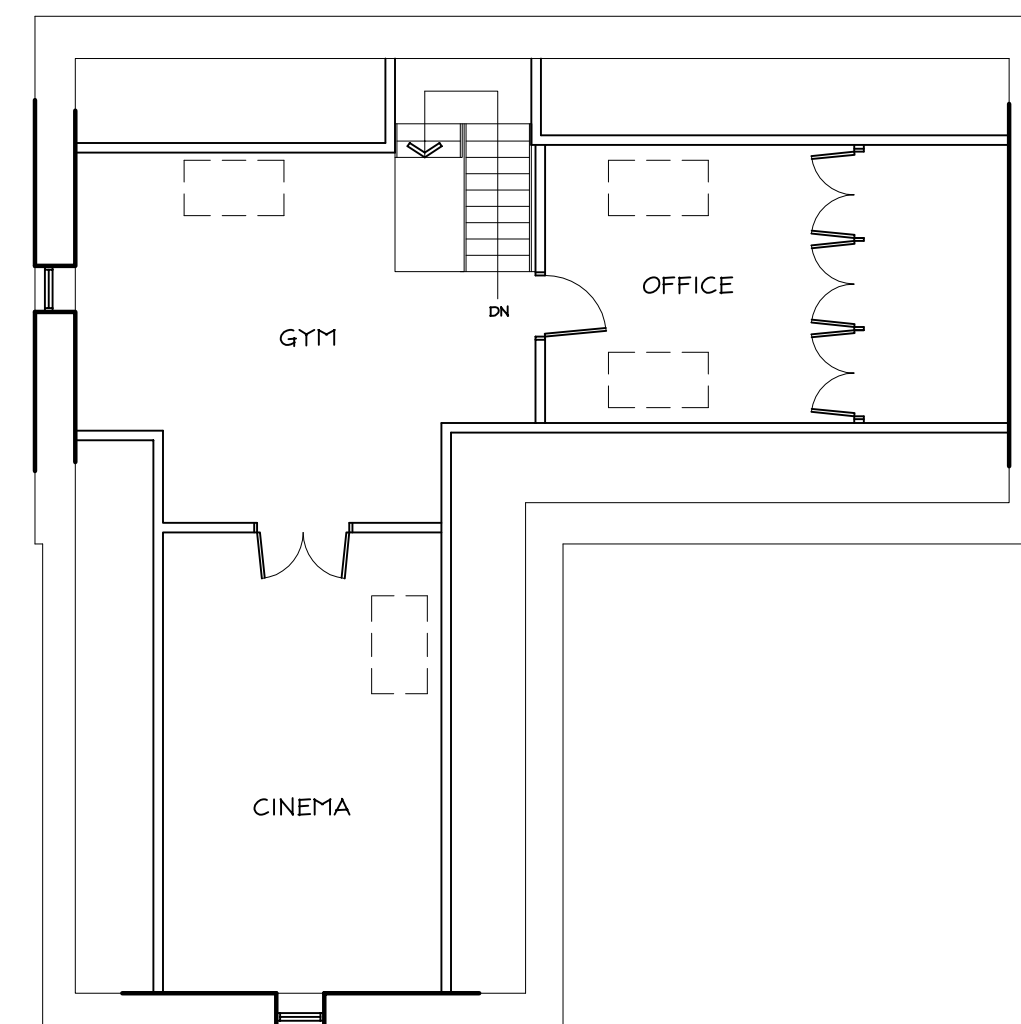

first floor plan

Revisions A AMENDMENTS REQUESTED 30/4/20
BY CLIENT

Project: PROPOSED ALTERATIONS TO OUTBUILDING AT
WITHGILL HOUSE, WITHGILL FOLD, CLITHEROE

Drawing: **planning scheme**

Client: MR. T. CLARKSON

adm design

Royds House, Harden Road, Kelbrook, Barnoldswick, Lancs. BB18 6TS
Tel: 01282 853335 - Mobile: 07931 557214 - Email: adm@design @ btconnect.com

Scale(s) 1:100 @ A2 Date MARCH 2020

Drawing no. ADM/20/10/02 Rev. A