


Front Elevation

Right Elevation

Rear Elevation

Left Elevation

Proposed Elevations (1:100)

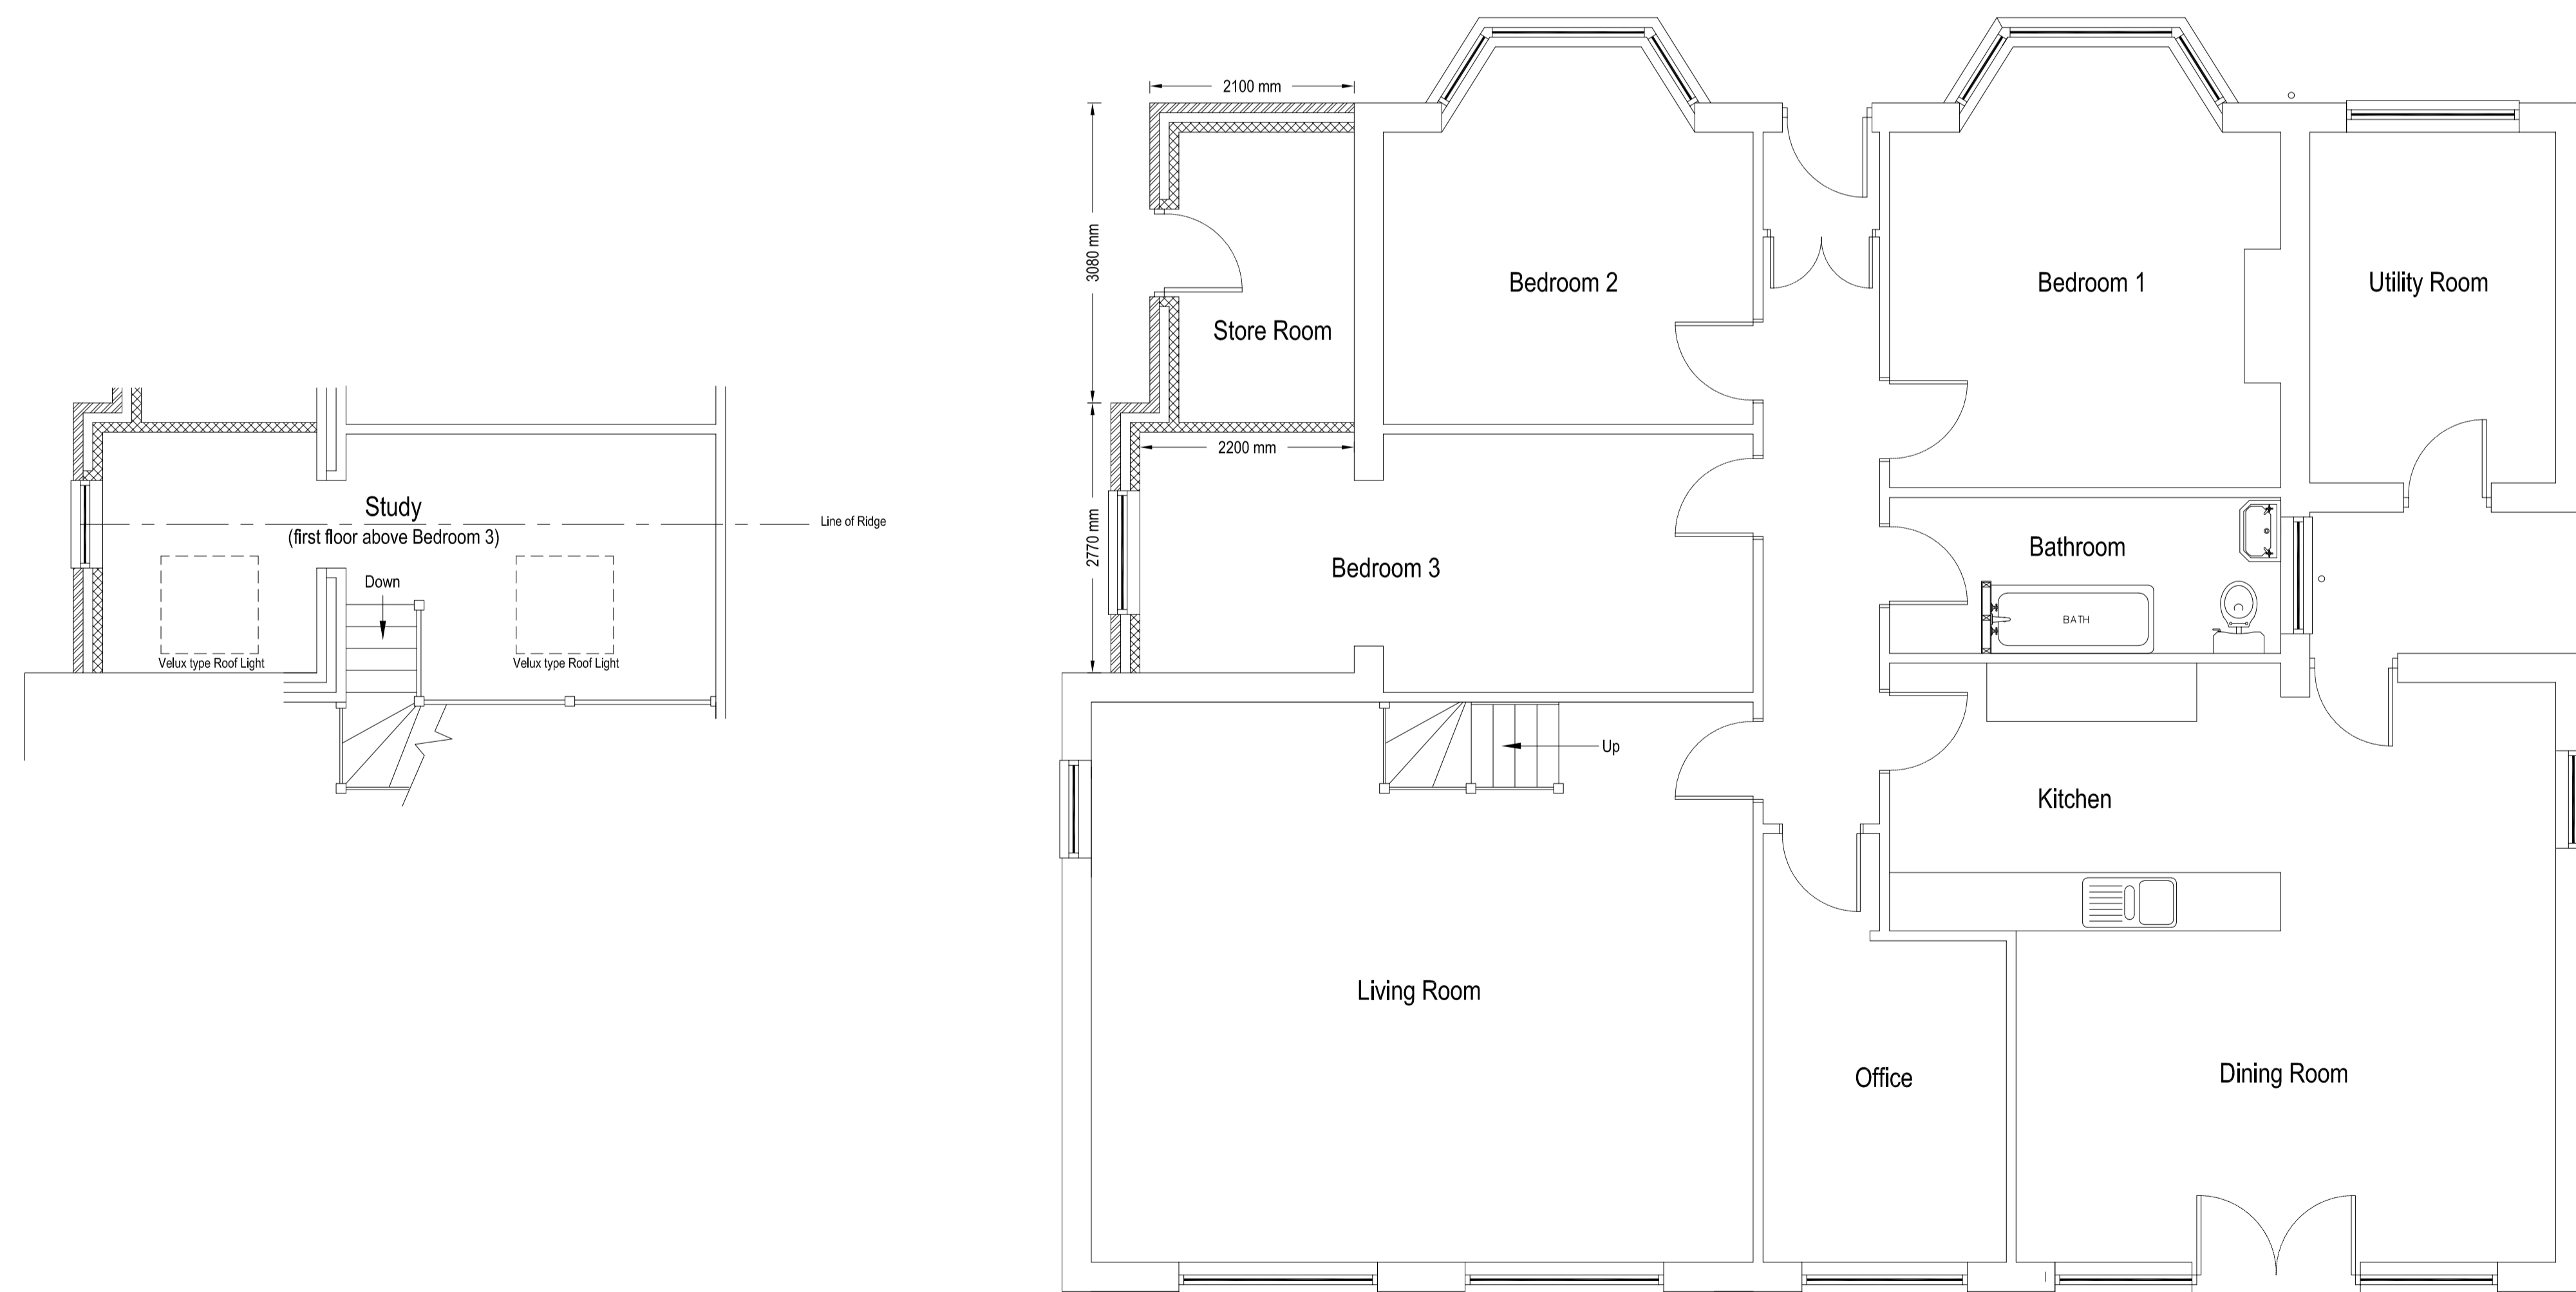

Proposed Floor Plans (1:50)

REV	DESCRIPTION	DATE	APPROVED
REVISIONS			
PROPERTY ADDRESS:			
17 Knowsley Road Wilpshire Blackburn BB1 9PX			
DRAWING TITLE:			
Proposed Plans & Elevations			
PAPER SIZE:	DRAWING NUMBER:	REV	
A1	SA/B002		
SCALE:	DATE:		
1:100 & 1:50	May 2020		