


This drawing is to be read in conjunction with all relevant Architect, consultants' and specialists' drawings and specifications. The Architect is to be notified of any discrepancies before proceeding. Do not scale from this drawing. All dimensions and levels are to be checked on site. This drawing is subject to copyright, all work carried out before planning and building permission has been granted is at the contractor's risk.

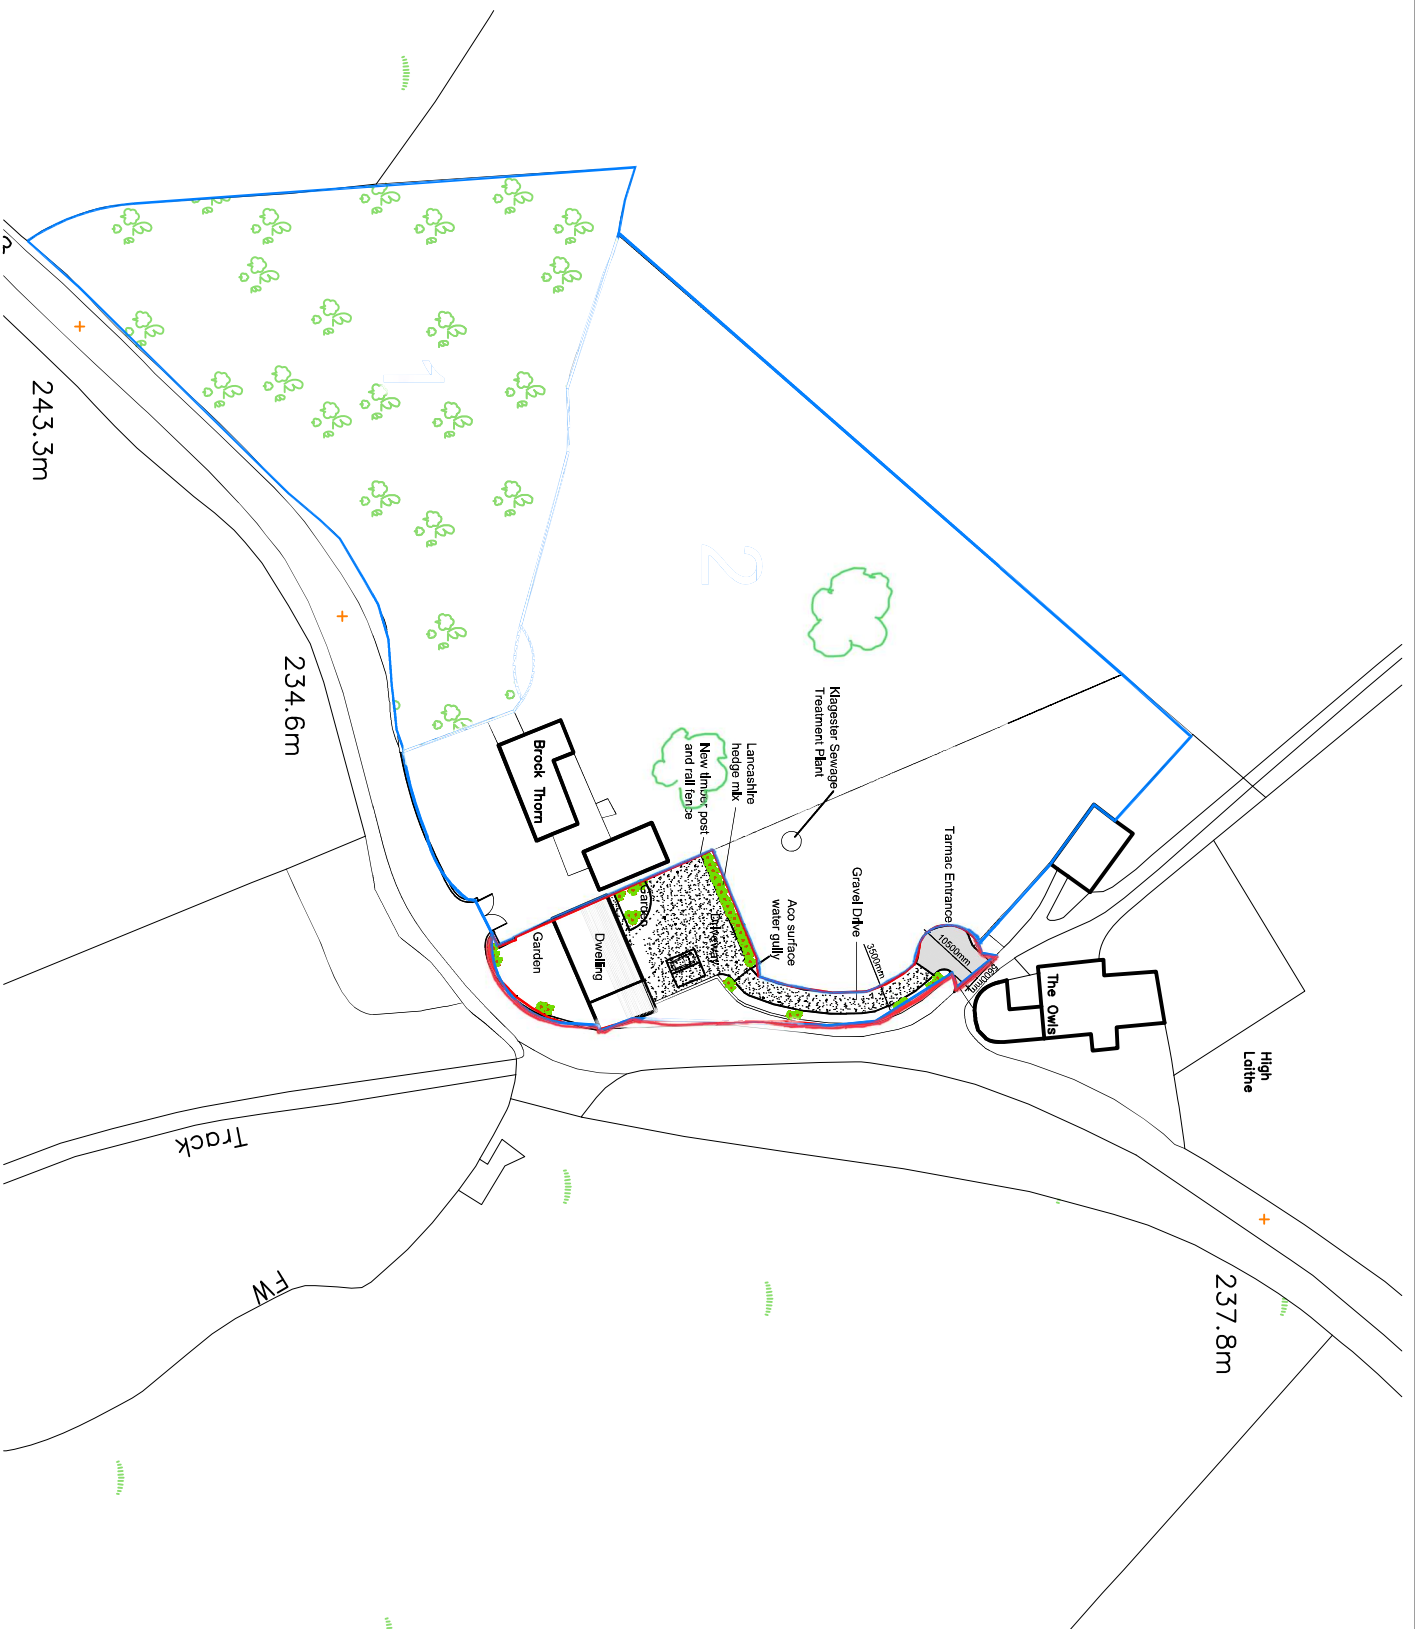

Client  
**Mr Martyn Scofield**

Job Title  
**Proposed Barn Conversion  
 Brock Thorn Barn  
 Tosside**

|  |                         |                     |
|--|-------------------------|---------------------|
| Drawing Title<br><b>Proposed Site Plan</b> |                         |                     |
| Scale<br><b>1:1250@ A4</b>                 | Date<br><b>Sep 2020</b> | Drawn<br><b>TDS</b> |

**spa** ARCHITECTS  
 SUNDERLAND PEACOCK & ASSOCIATES LTD.  
 HAZEL WERE, PIMLICO ROAD, CUTHBERT  
 LANCA SHIRE, BB7 2AG  
 T 01200 423178 F 01200 427328  
 E info@sunderlandpeacock.com  
 www.sunderlandpeacock.com



**3987 -03A**

1:1250 OS Plan / Site Plan