




North Elevation

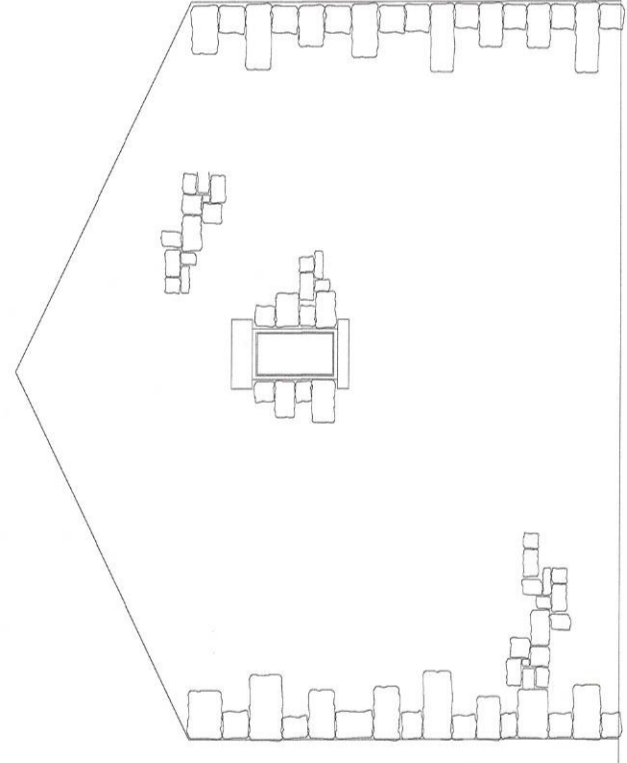


West Elevation

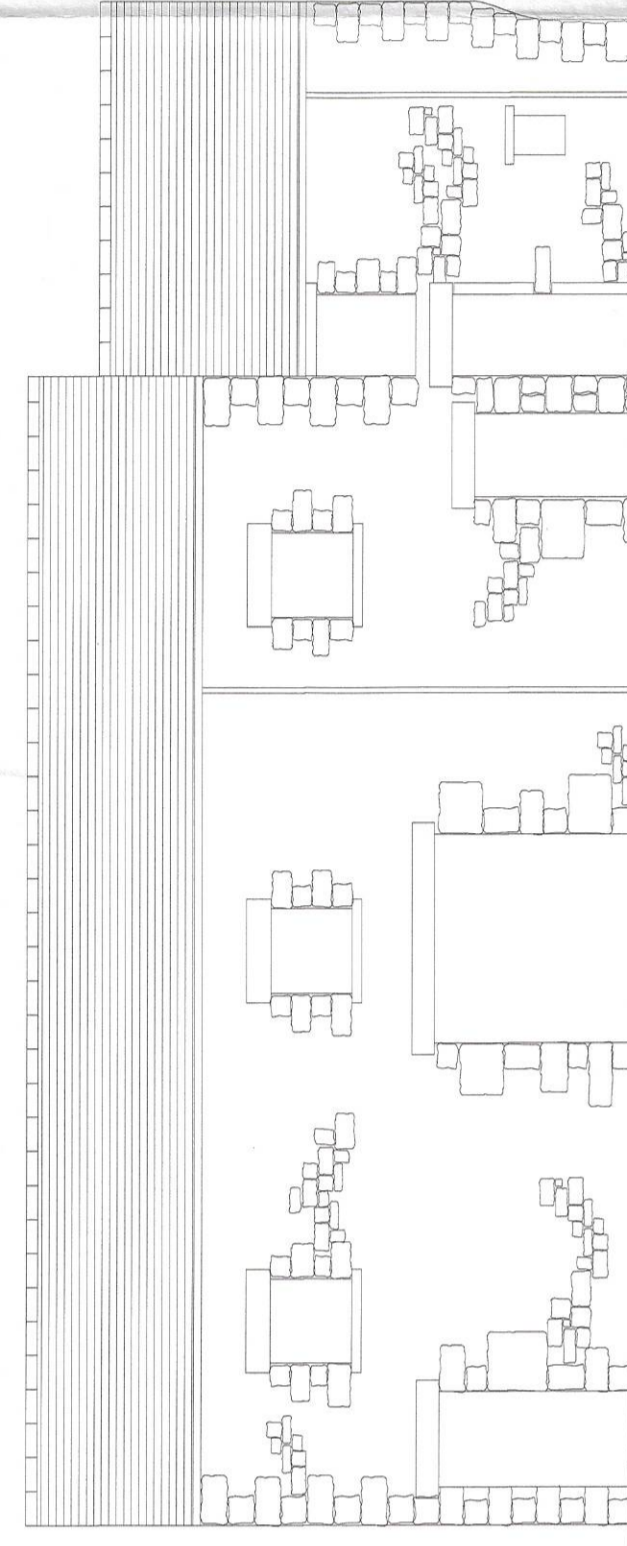


South Elevation

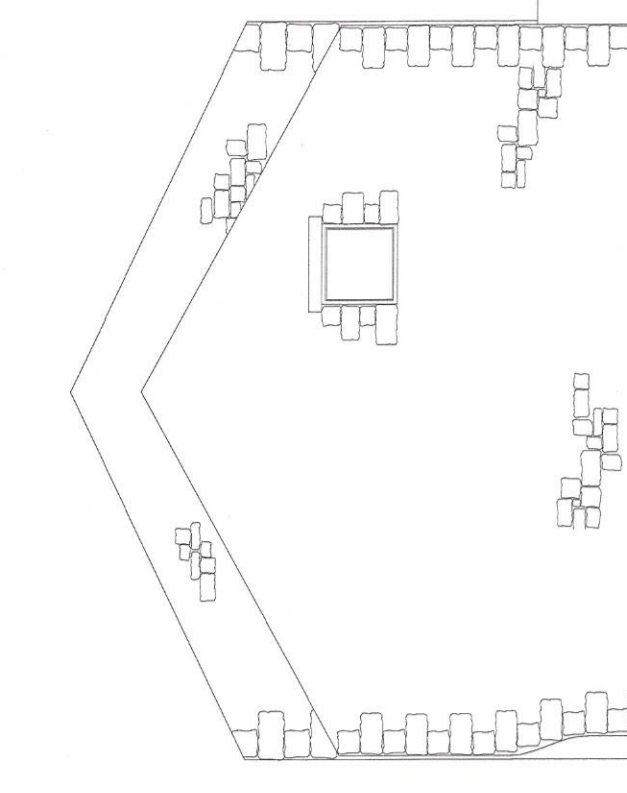


East Elevation

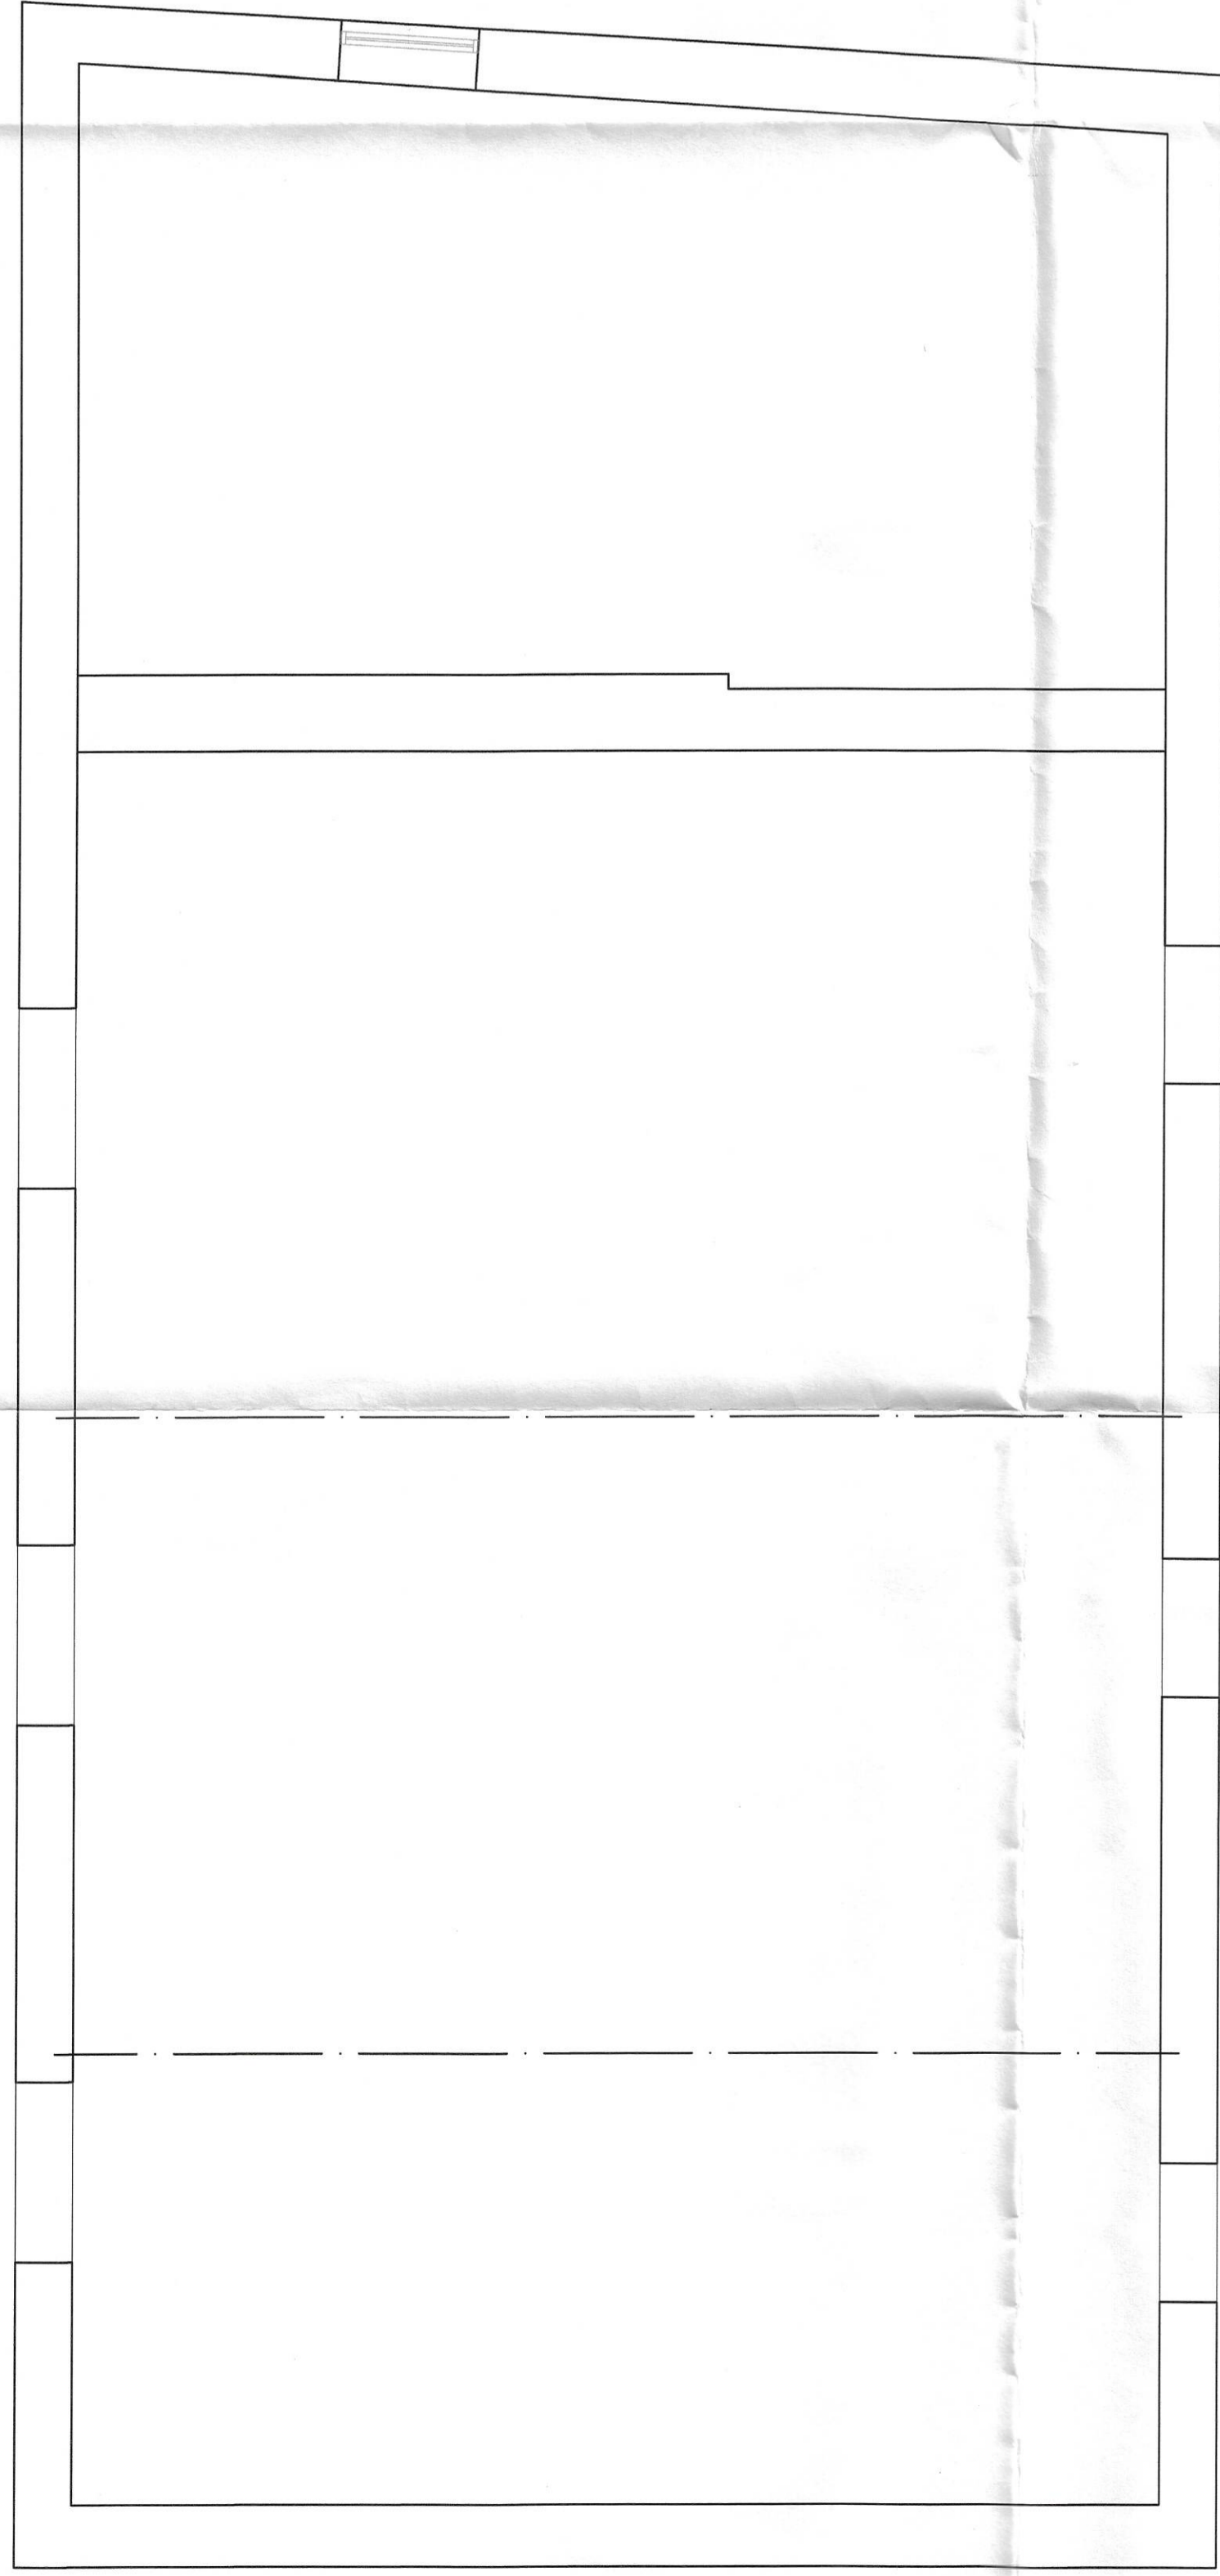

First Floor Plan

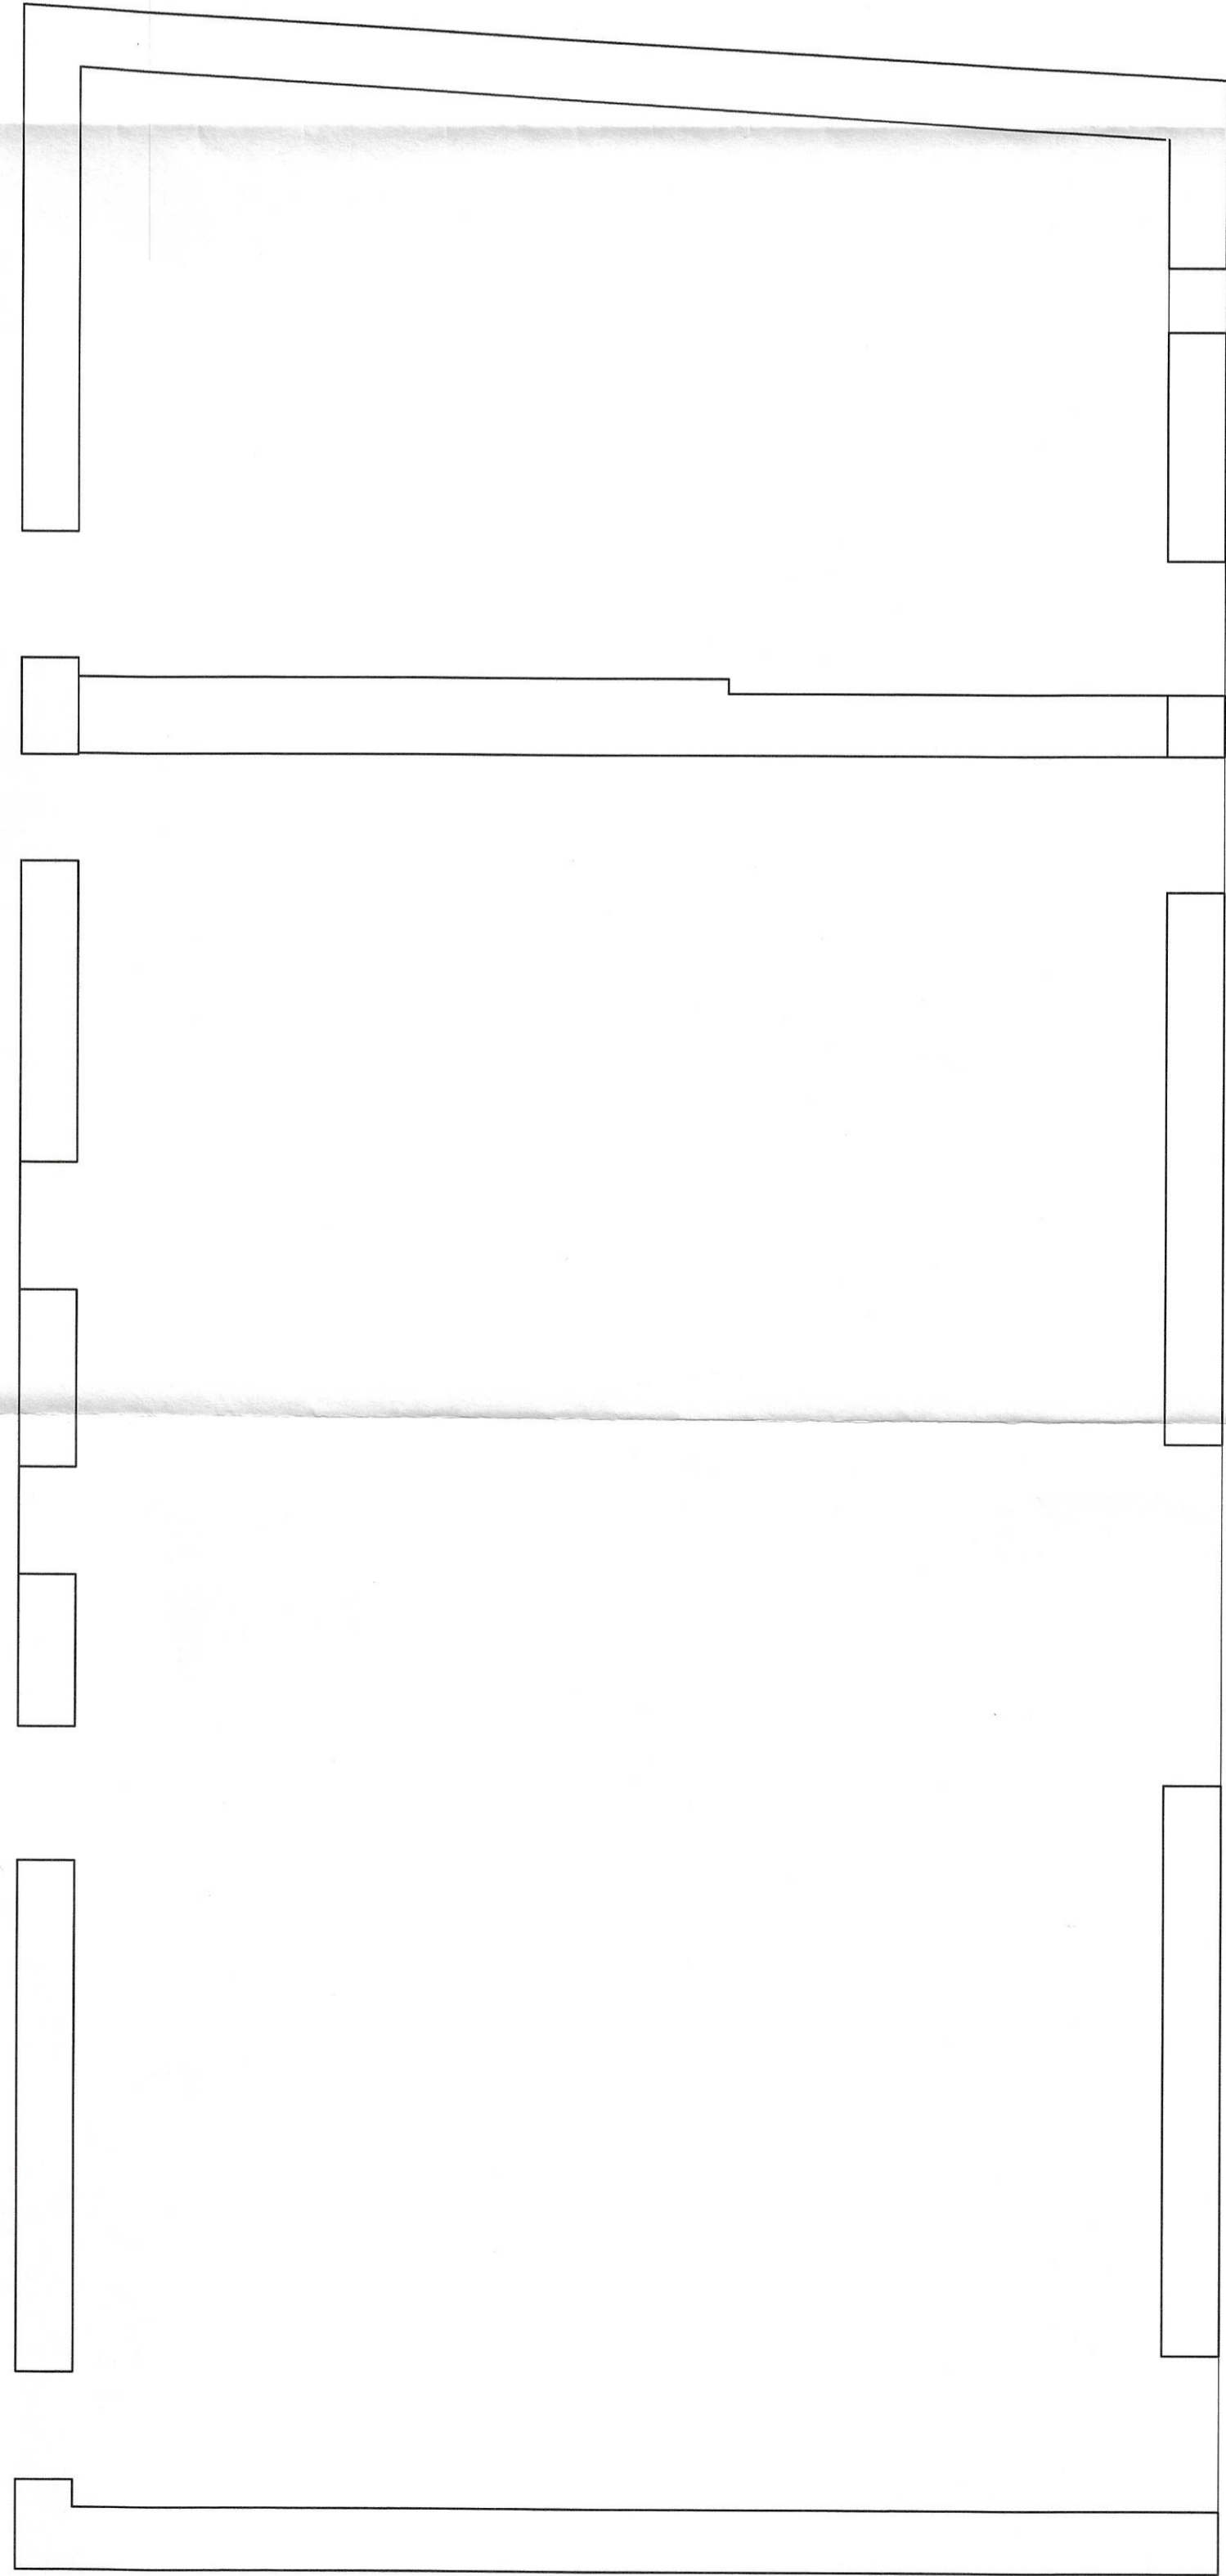

Ground Floor Plan

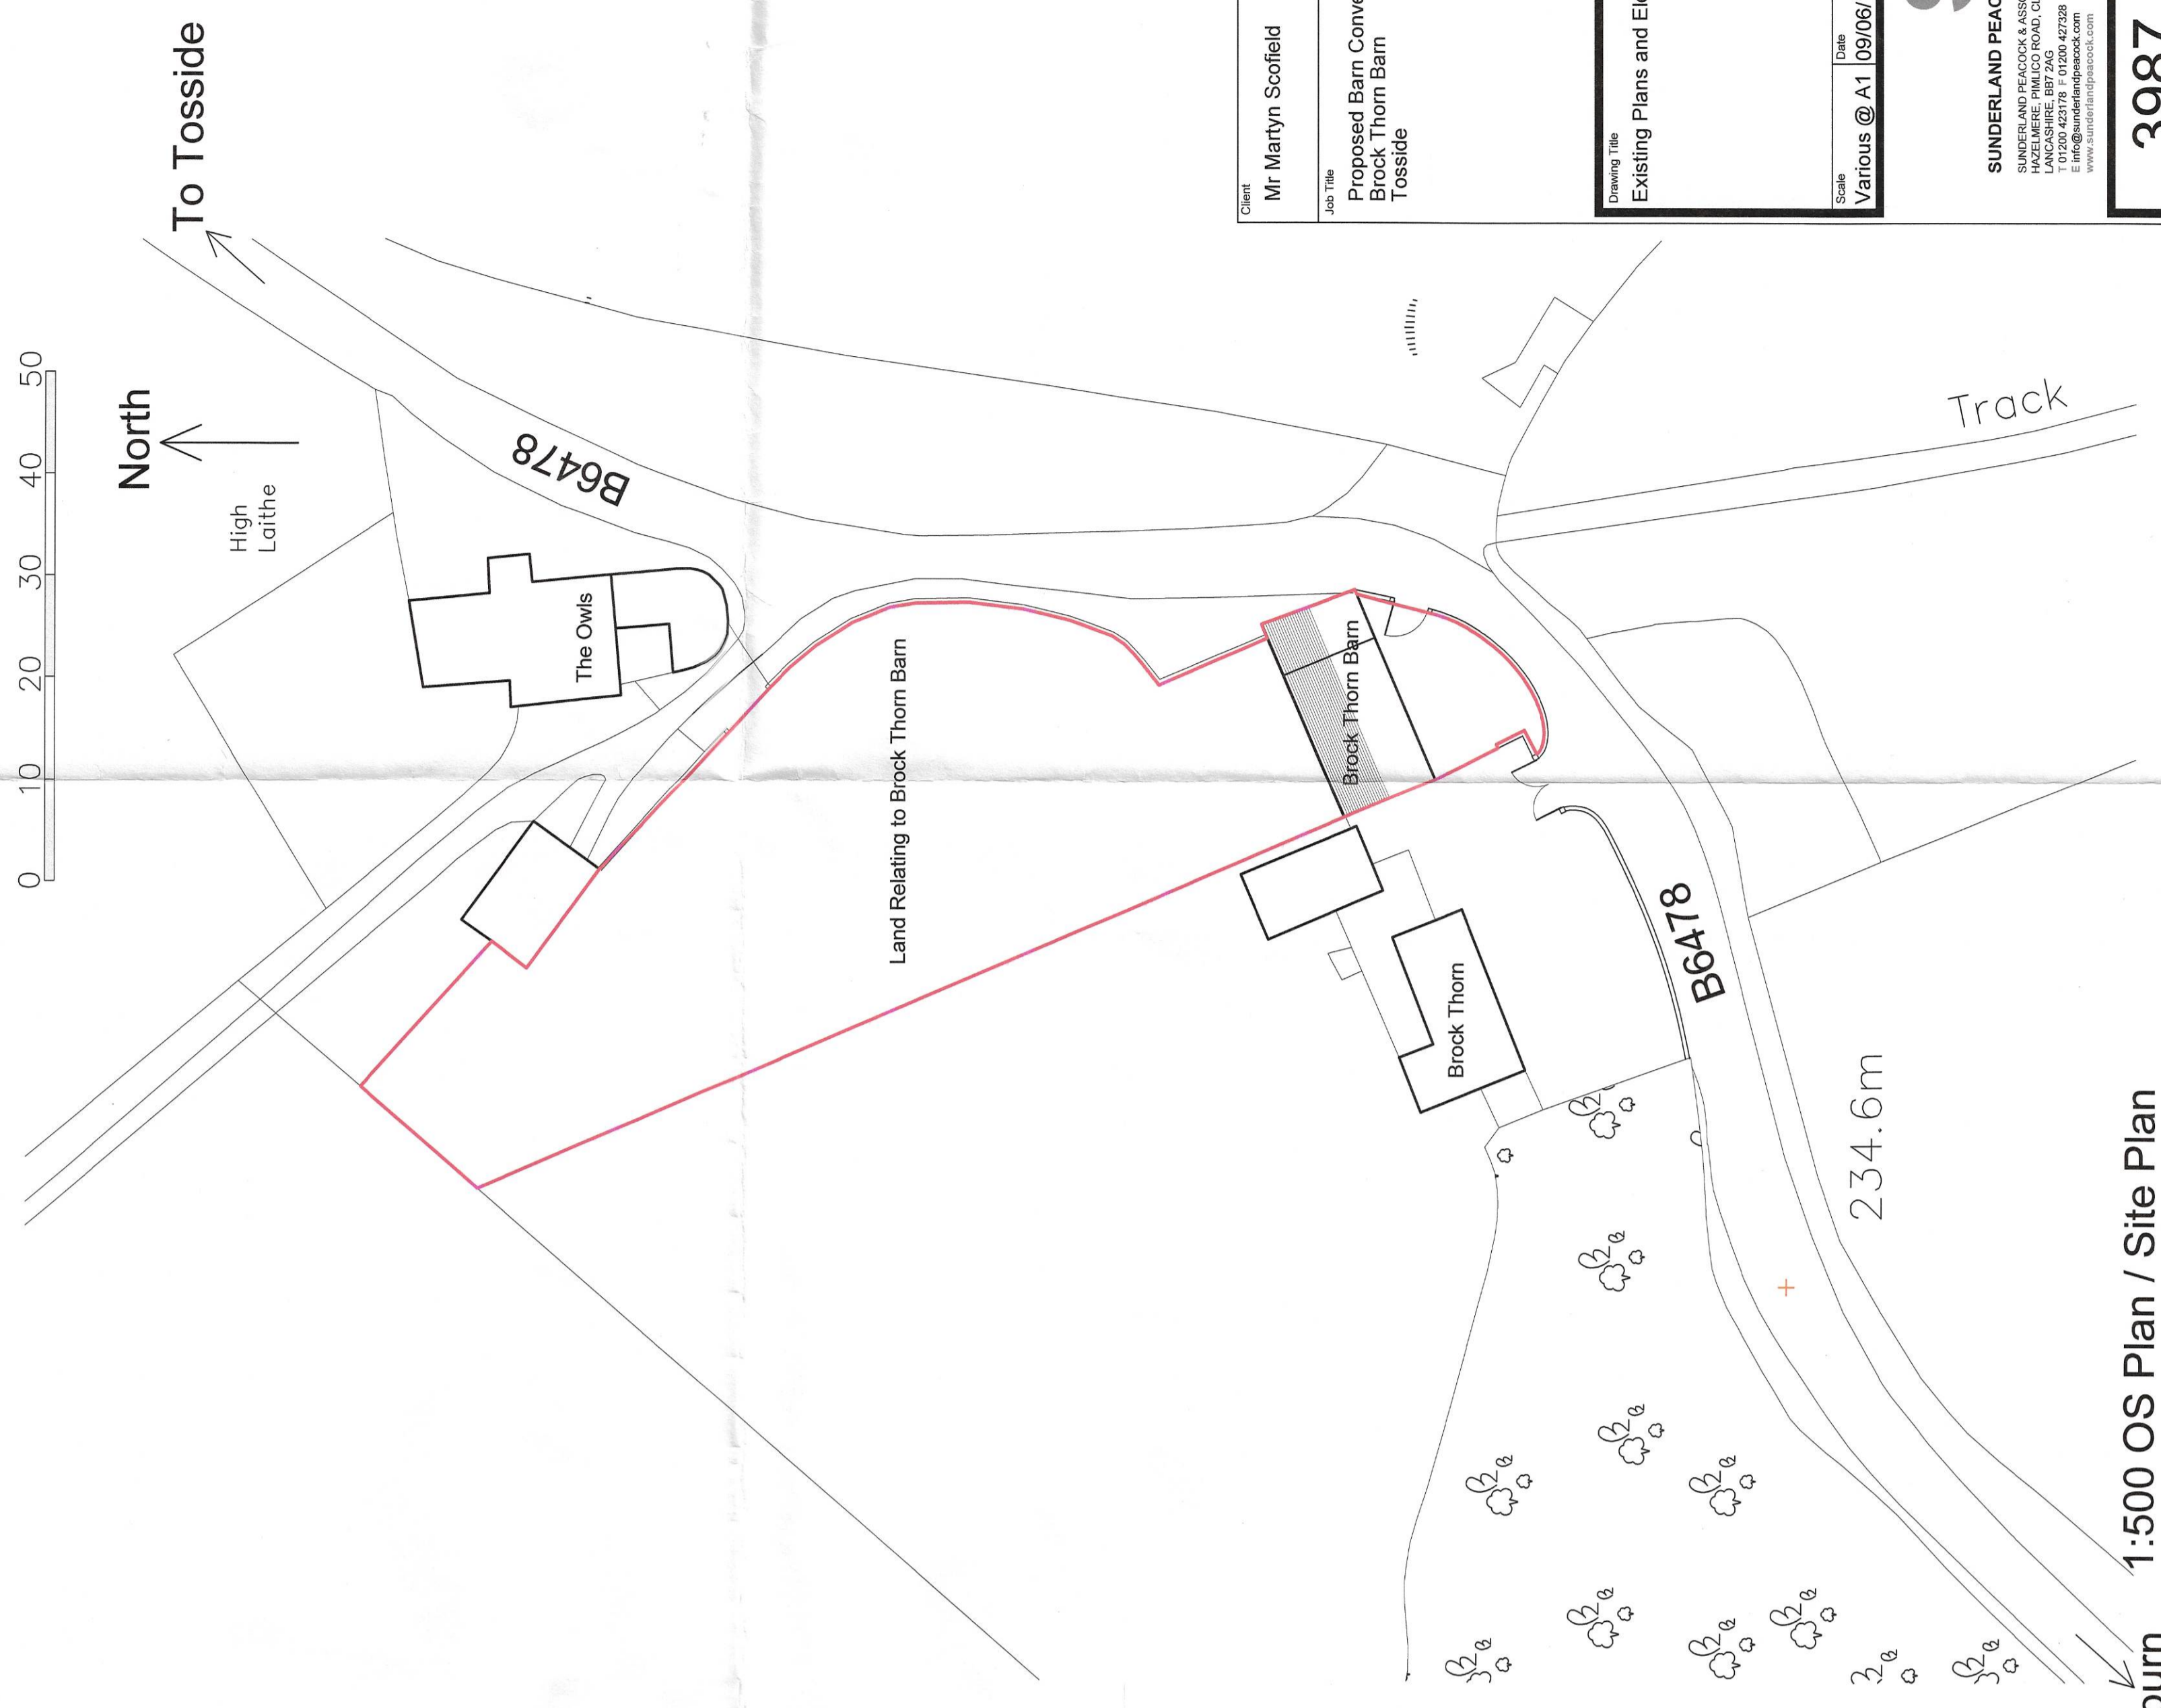

1:500 OS Plan / Site Plan

Client Mr Martyn Scofield	
Job Title Proposed Barn Conversion Brock Thorn Barn Tosside	
Scale Various @ A1	Date 09/06/16
Drawn Craig Harrison	

Drawing Title
Existing Plans and Elevations

spa
SUNDERLAND PEACOCK ARCHITECTS
SUNDERLAND PEACOCK & ASSOCIATES LTD.
LANCASHIRE HOUSE, 100, GILFERRIE
LANCASHIRE, BB7 2AG
T 01204 425178 F 01204 427238
www.sunderlandpeacock.com

3987 - 01

