





Front Elevation
North

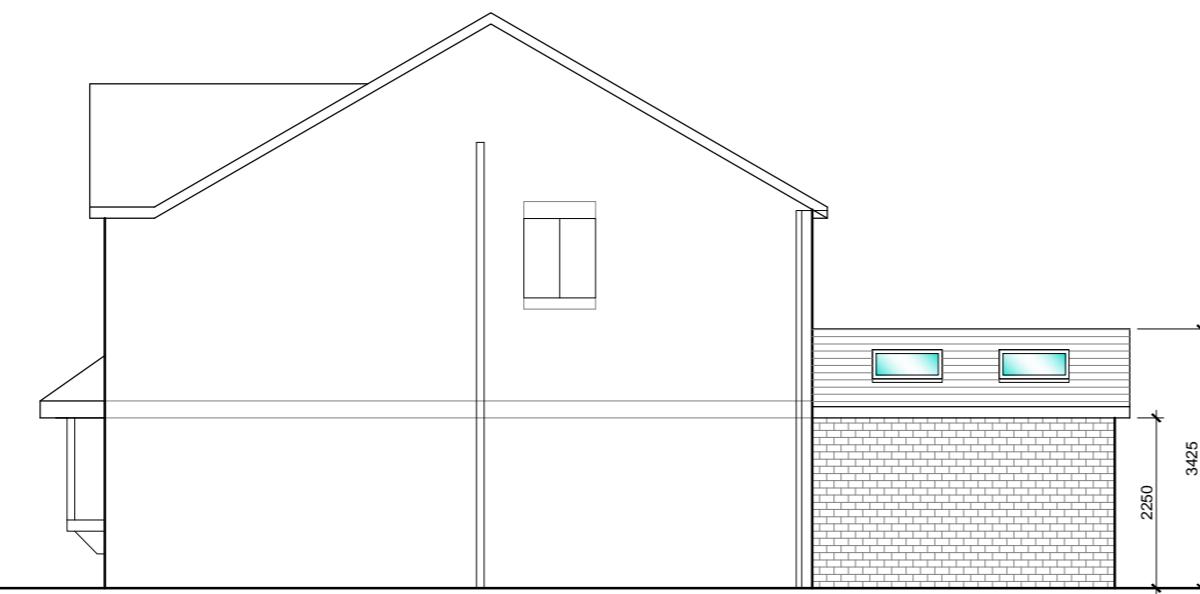



Side Elevation
West



Rear Elevation
South

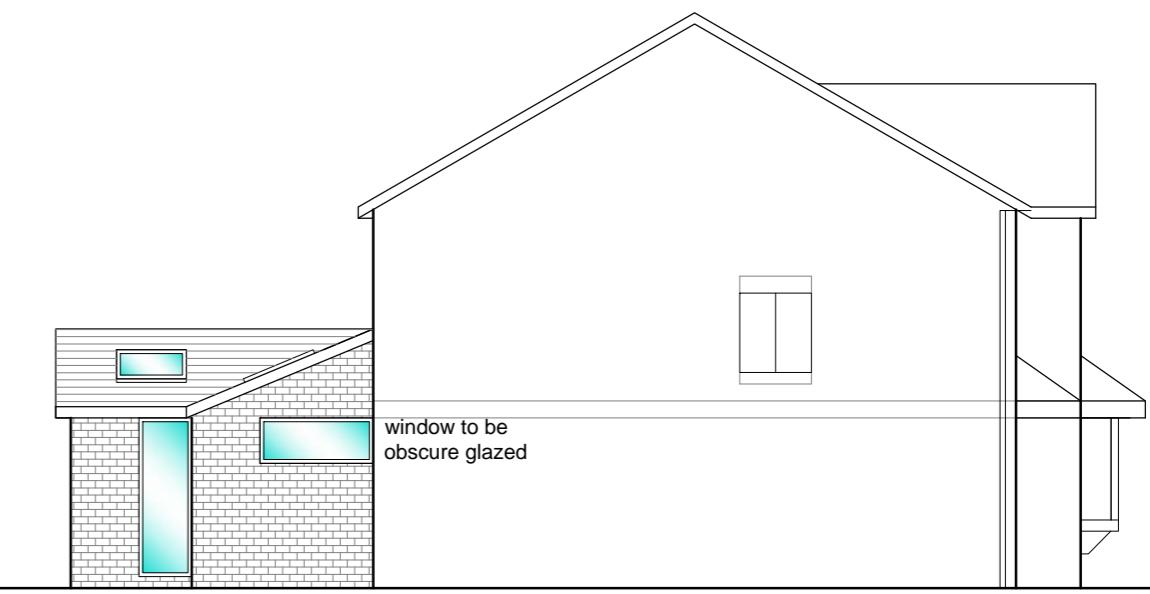

Side Elevation
East

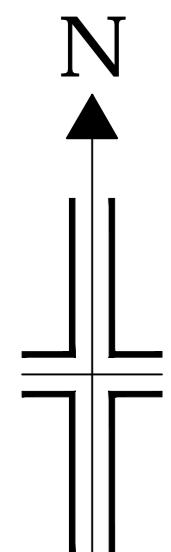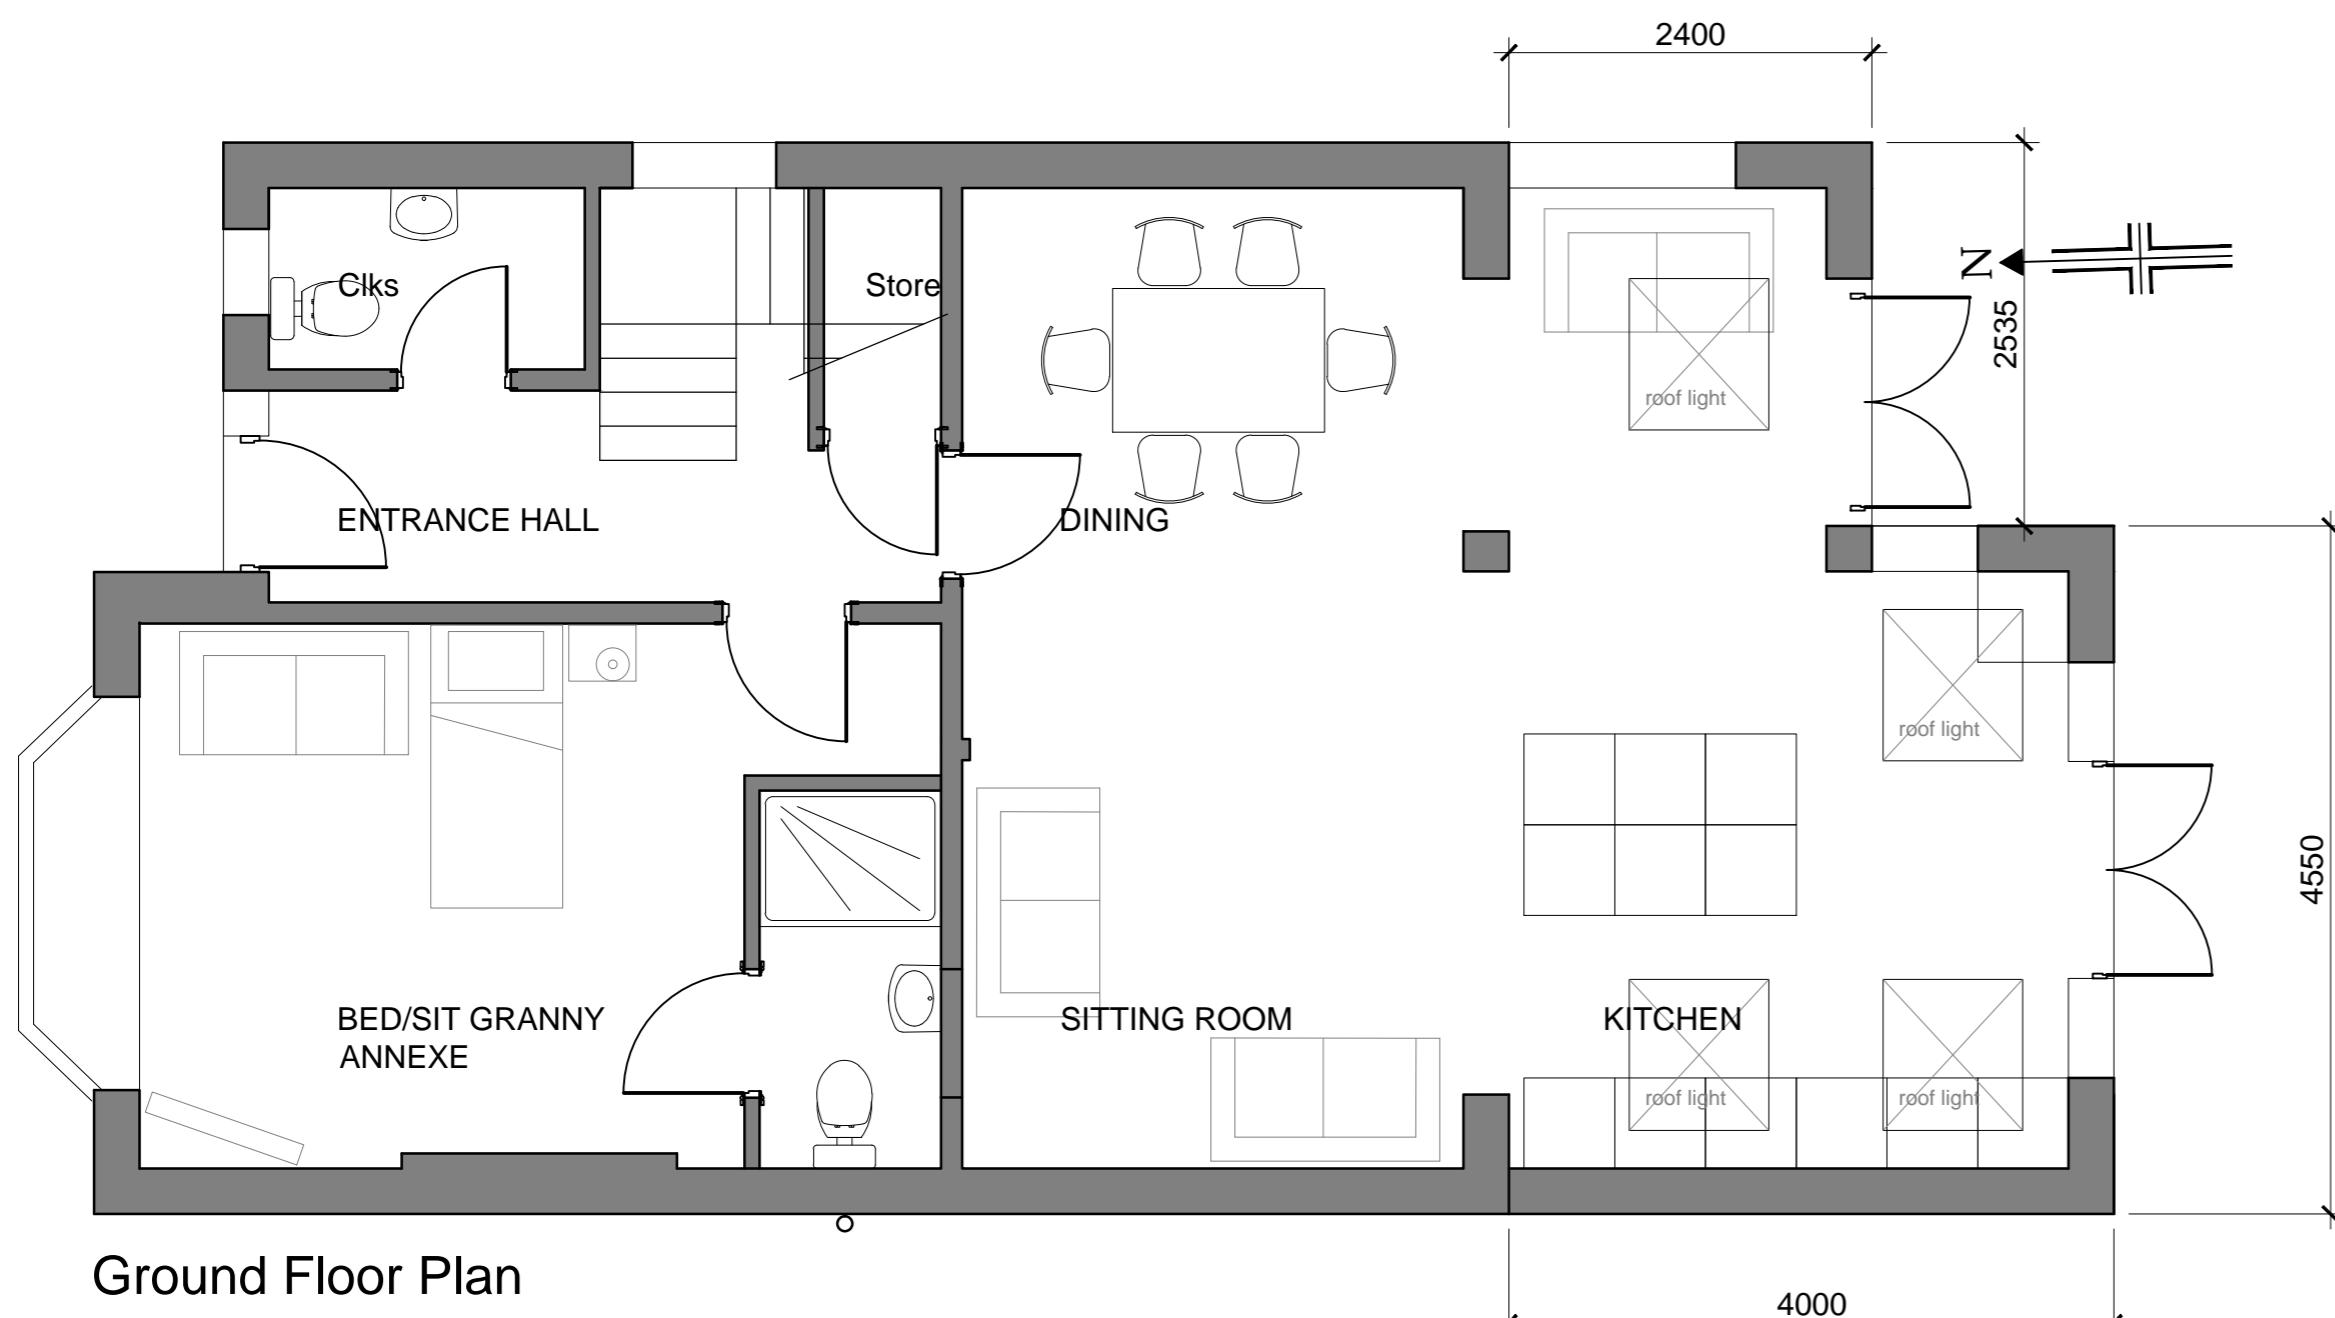

Site Location Plan
scale 1:1250

0 10 25 50 75 100 125m
1:1250 Scale

Mr & Mrs Marcinkiewicz

6 The Dales, Langho

Scale
1:50 & 1:100 @ A2

Plans and Elevations as Proposed

Drawn Checked Approved
DME

Drwg No. **A3274/PL02**
PSA Design
The Old Bank House
6 Berry Lane, Longridge
Preston, PR3 3JA
Tel. 01772 786066
Fax. 01772 786265
Rev.

Reproduced from Superplan Data® by the permission of
Ordnance Survey® on behalf of the Controller of Her Majesty's
Stationery Office. © Crown Copyright 2002. All rights reserved.
Licence number AL100034996.

