




EXISTING PLAN

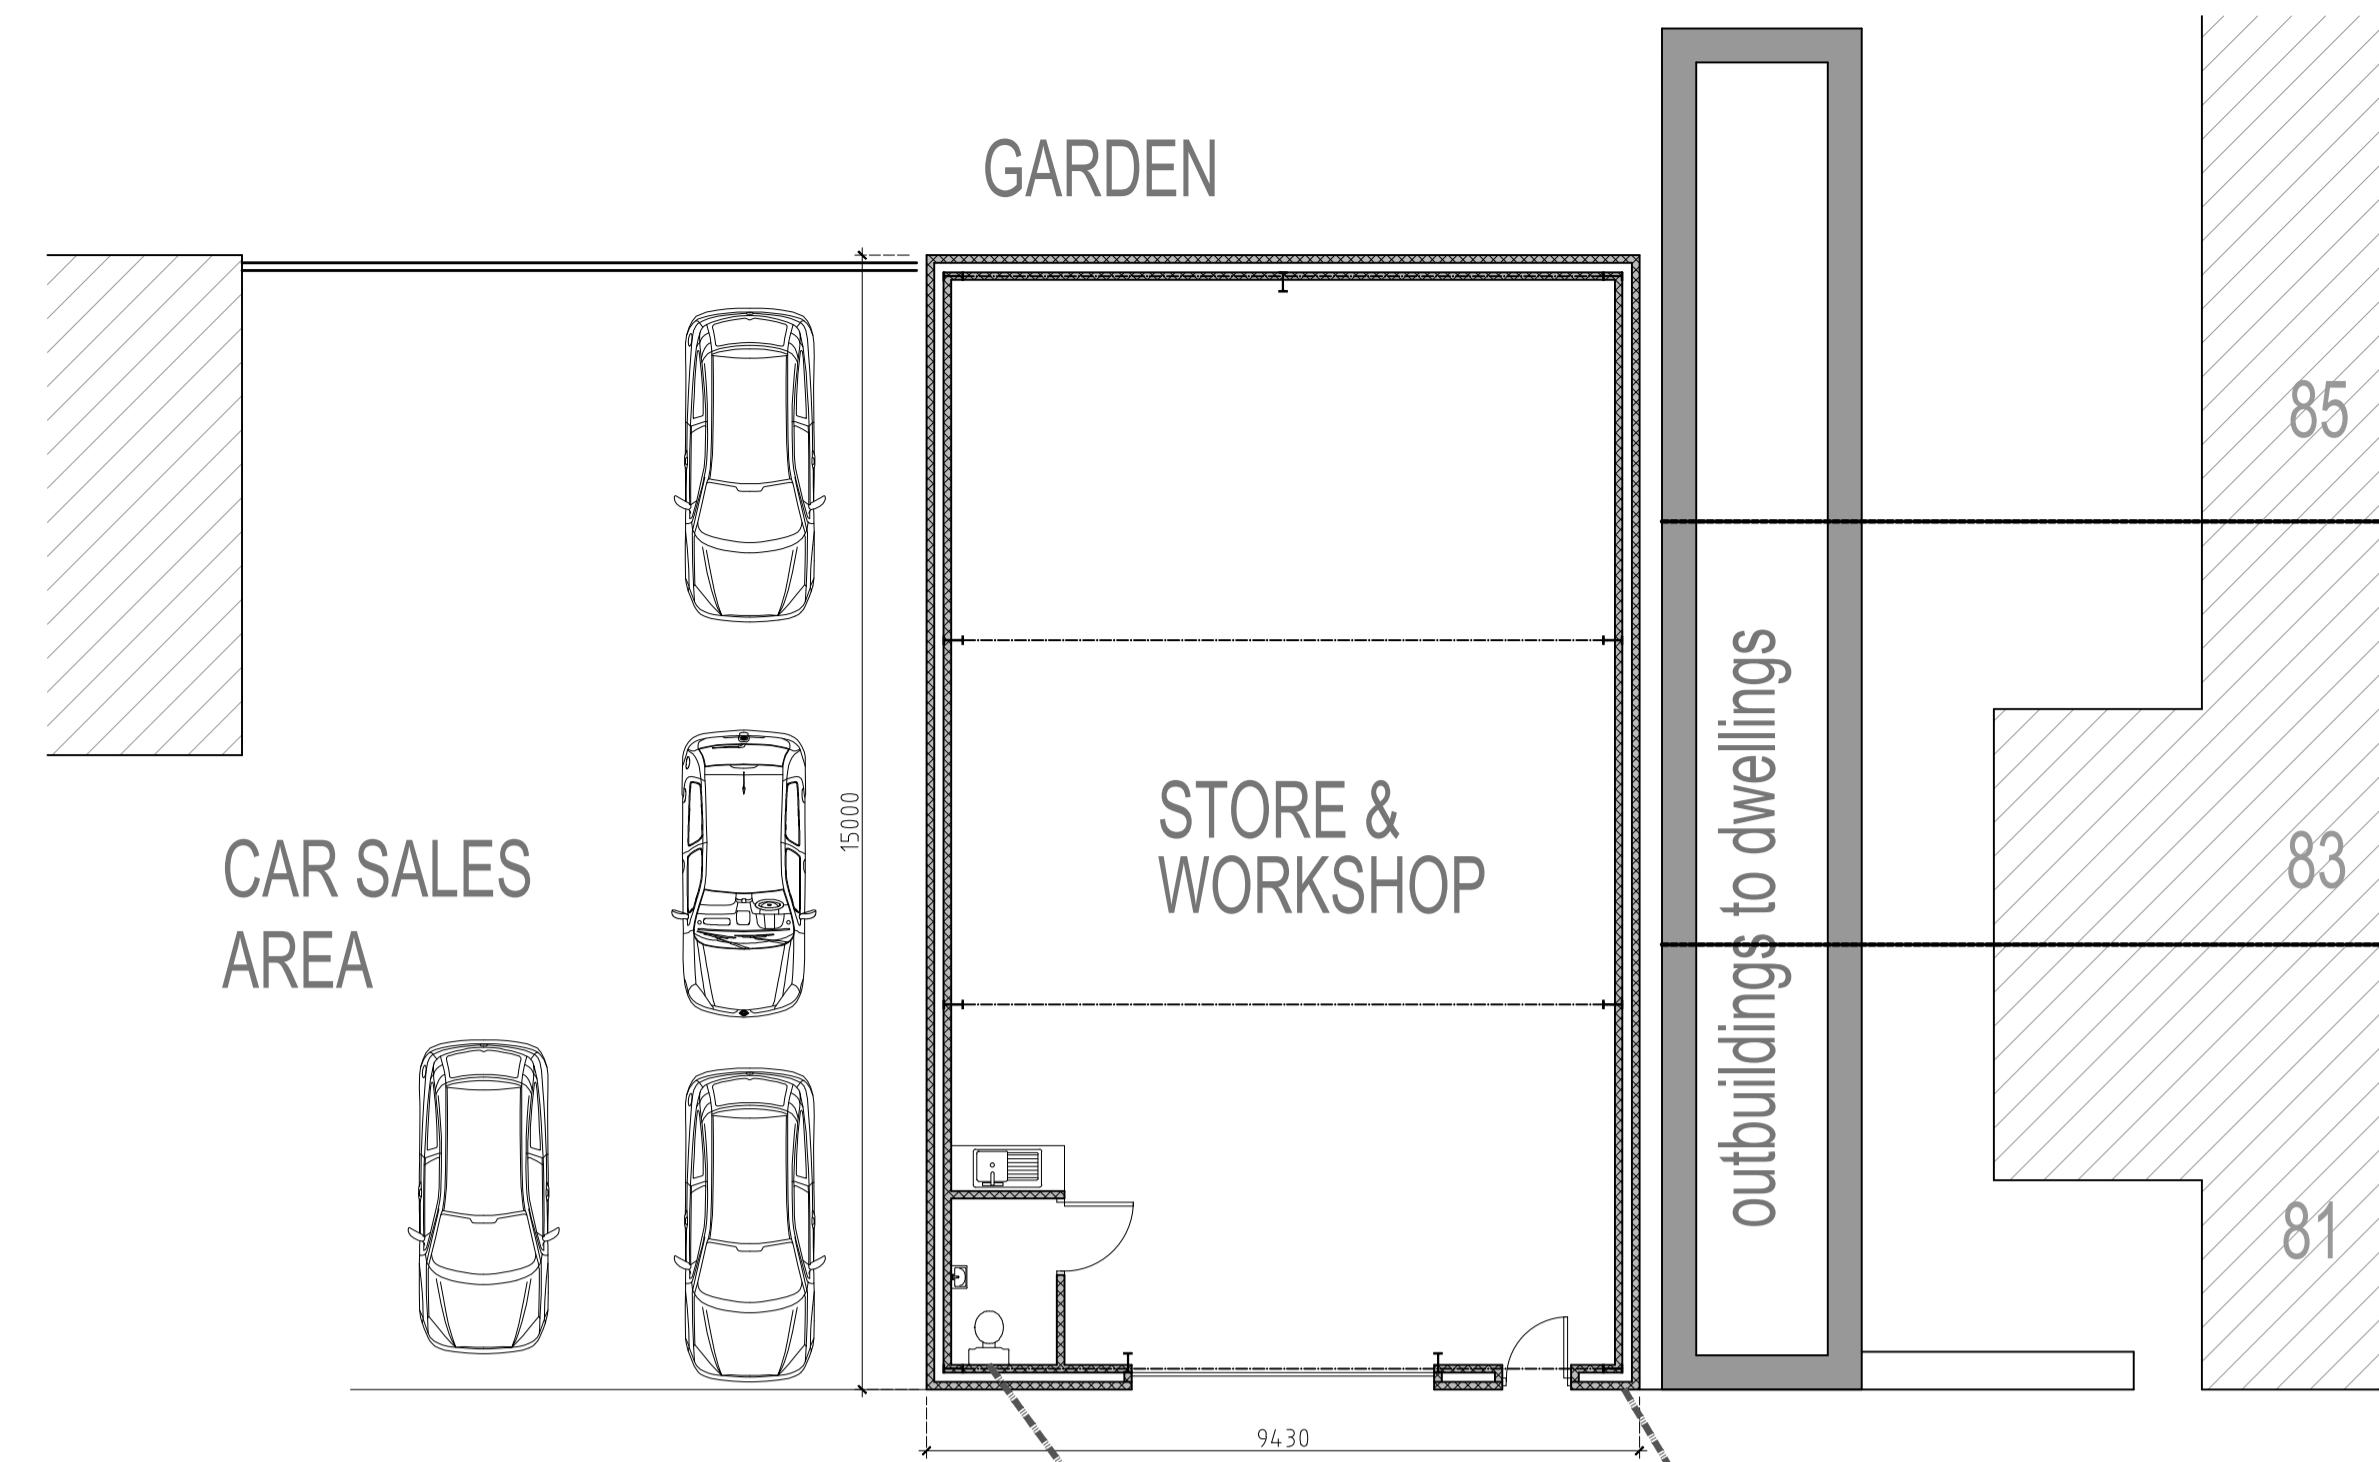


PROPOSED PLAN

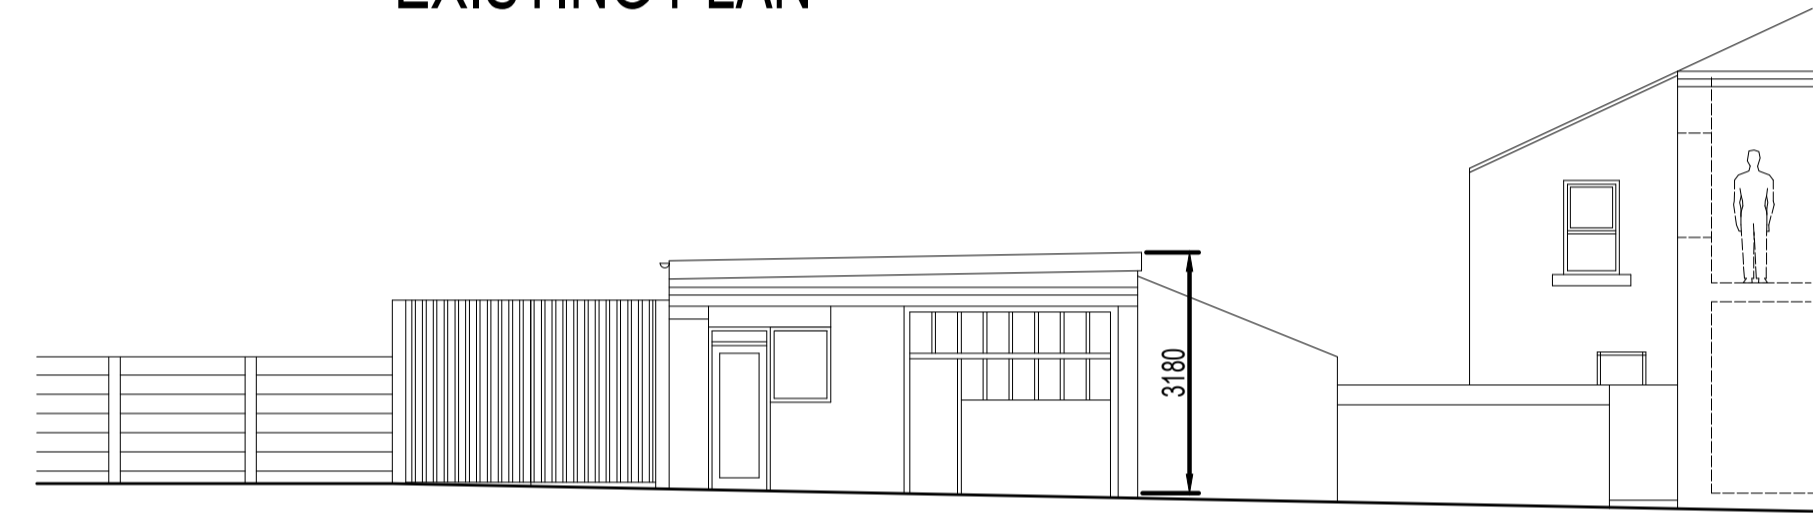


EXISTING NORTH ELEVATION

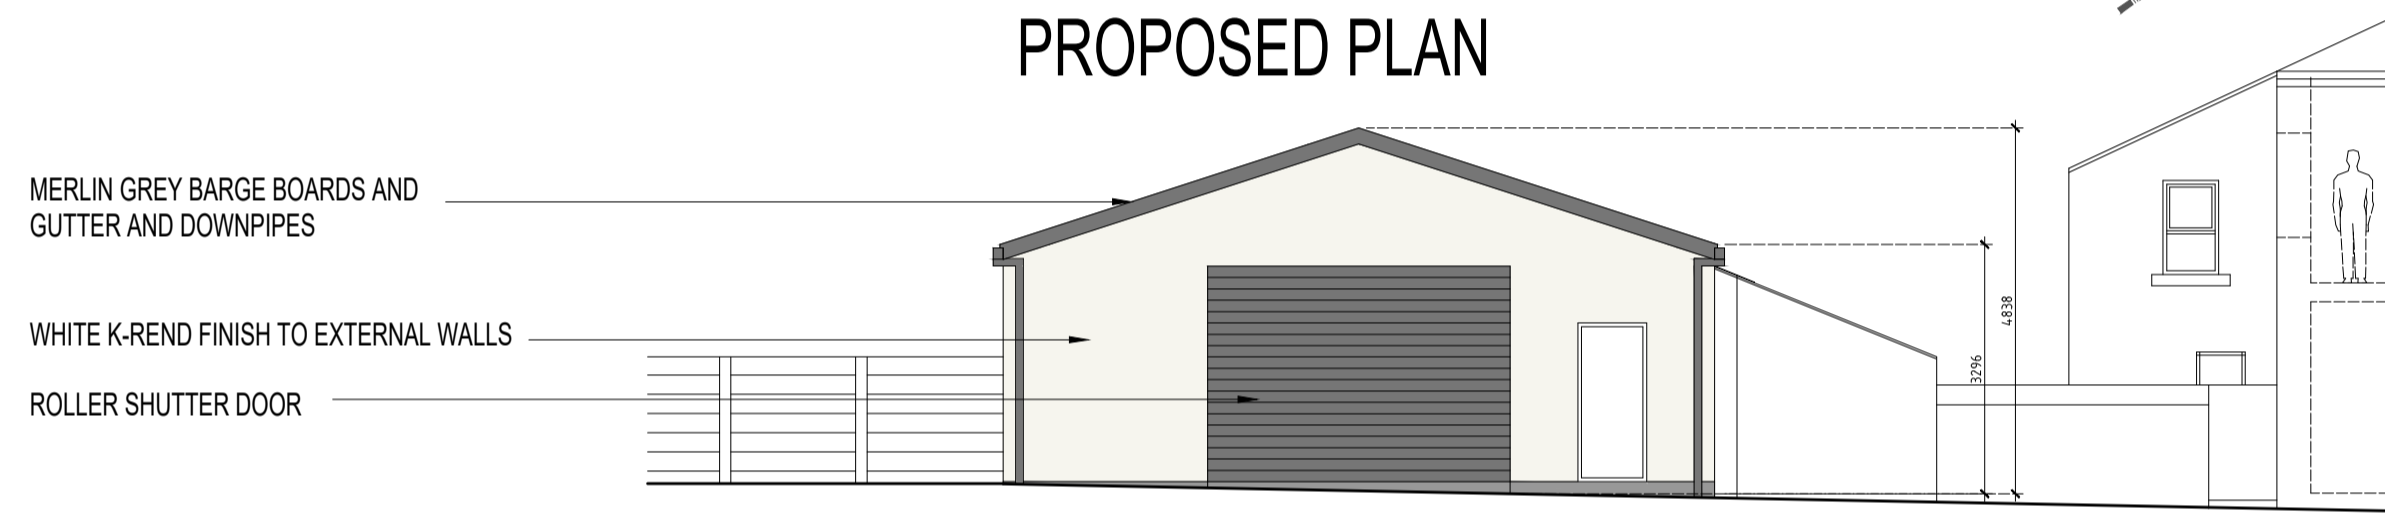


PROPOSED NORTH ELEVATION

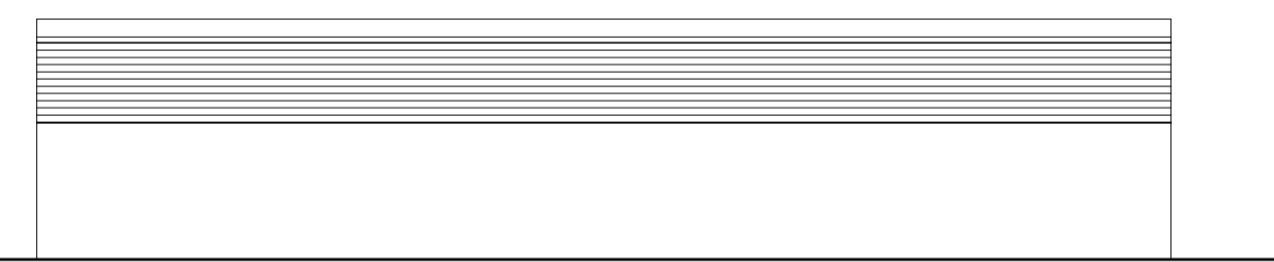


EXISTING WEST ELEVATION

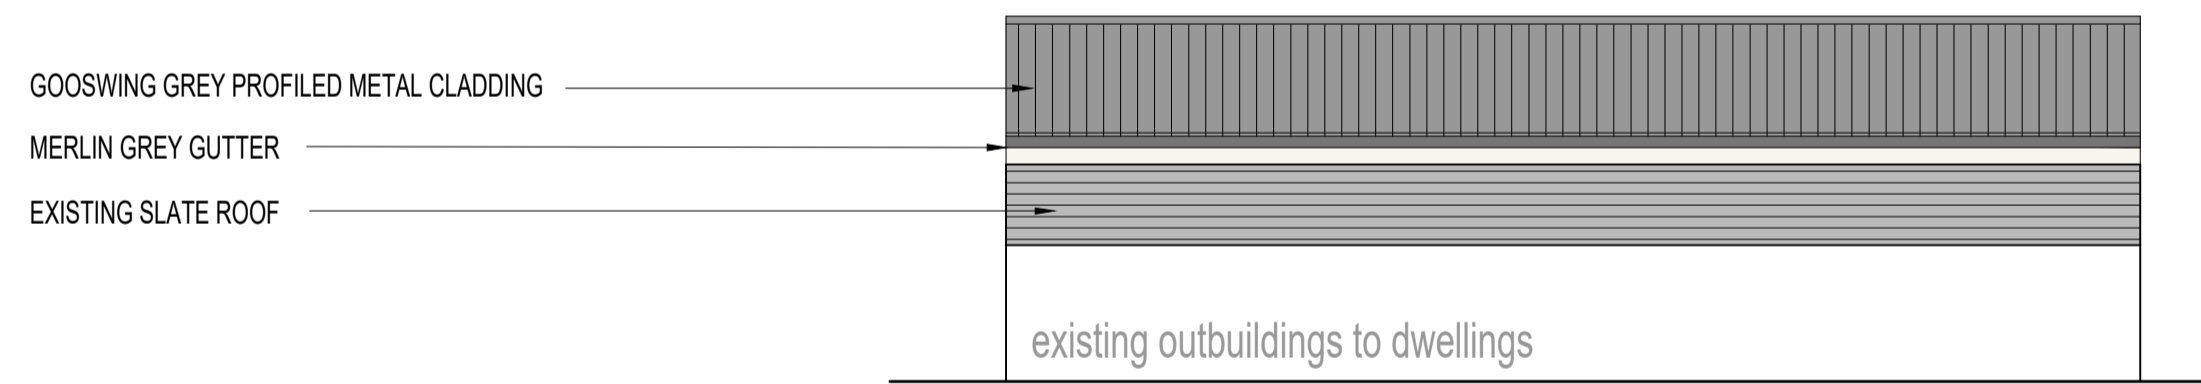


PROPOSED WEST ELEVATION

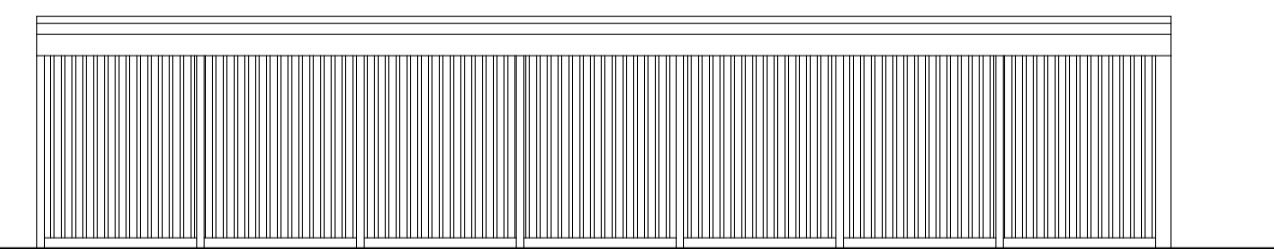


EXISTING EAST ELEVATION

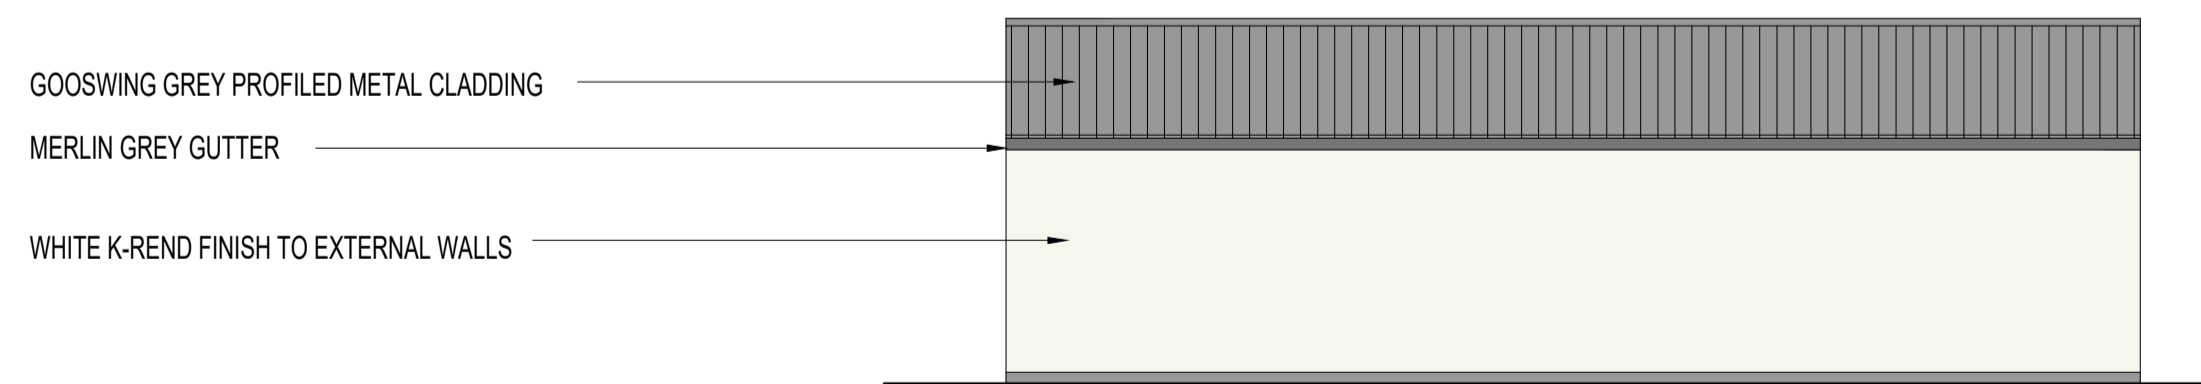


PROPOSED EAST ELEVATION

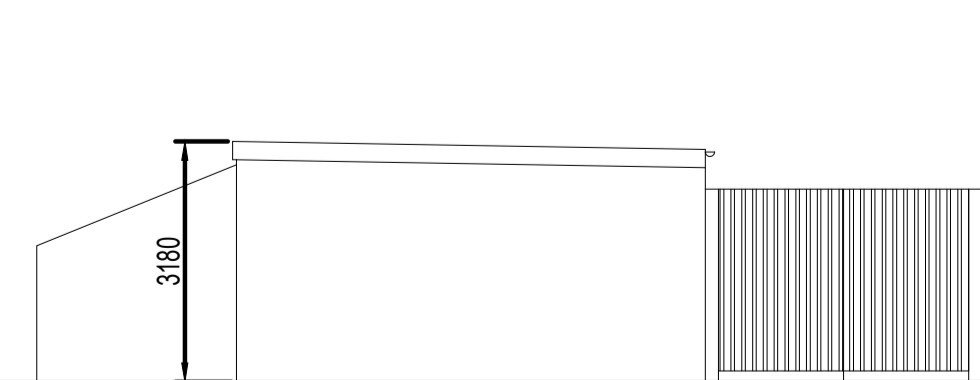

EXISTING NORTH ELEVATION

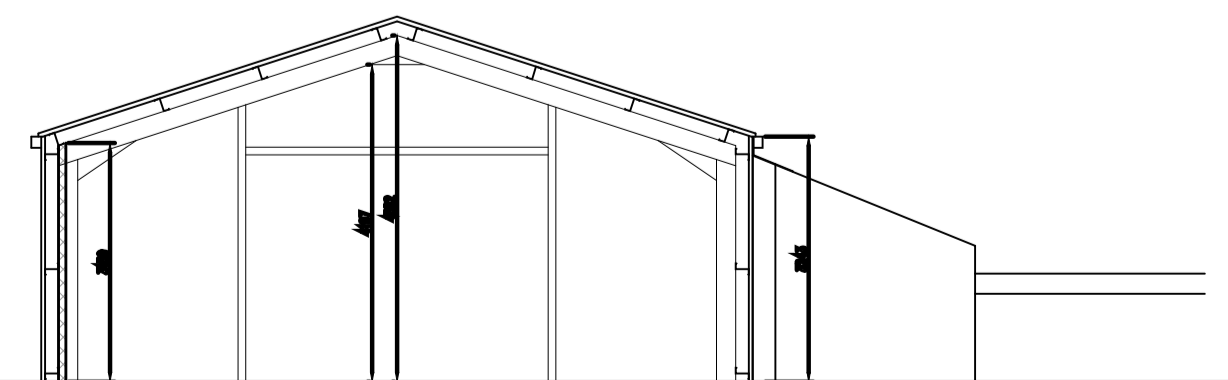

PROPOSED SECTION

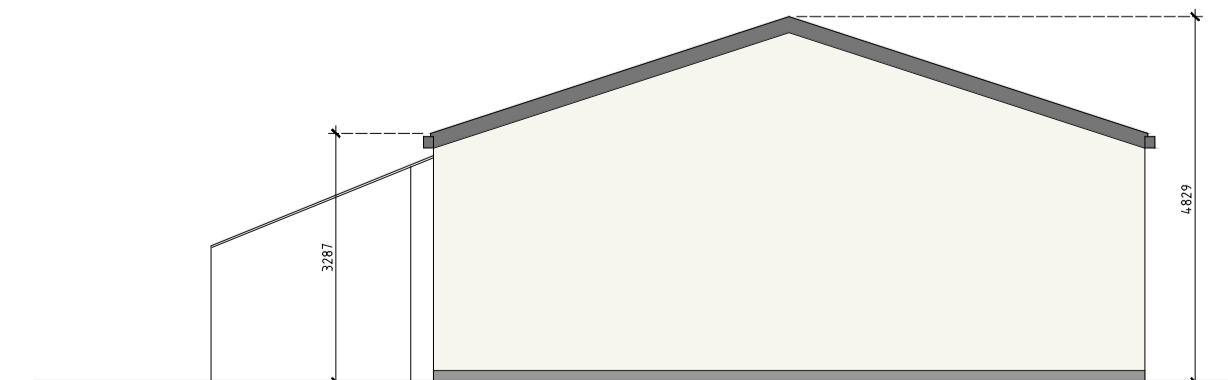

PROPOSED SOUTH ELEVATION

STORAGE UNIT  
NEVILLE STREET  
LONGRIDGE, PRESTON

**EXISTING & PROPOSED FLOOR PLANS & ELEVATIONS**

Dwg No. **JM-0191 001** Rev -

SCALE - 1:100 (A1) DRAWN: J.MONKS

MONKS ARCHITECTURAL DESIGN  
25 Birchfield Drive - Longridge - Preston - PR3 3HP