



existing site plan


- ⊕ existing levels
- proposed levels
- surface water
- foul water

S.J.Bialecki Limited
Building Surveyors


Drawing no 5004

Scale 1:100


Proposed
Detached Dwelling
On Land At
Angram Green
Worston

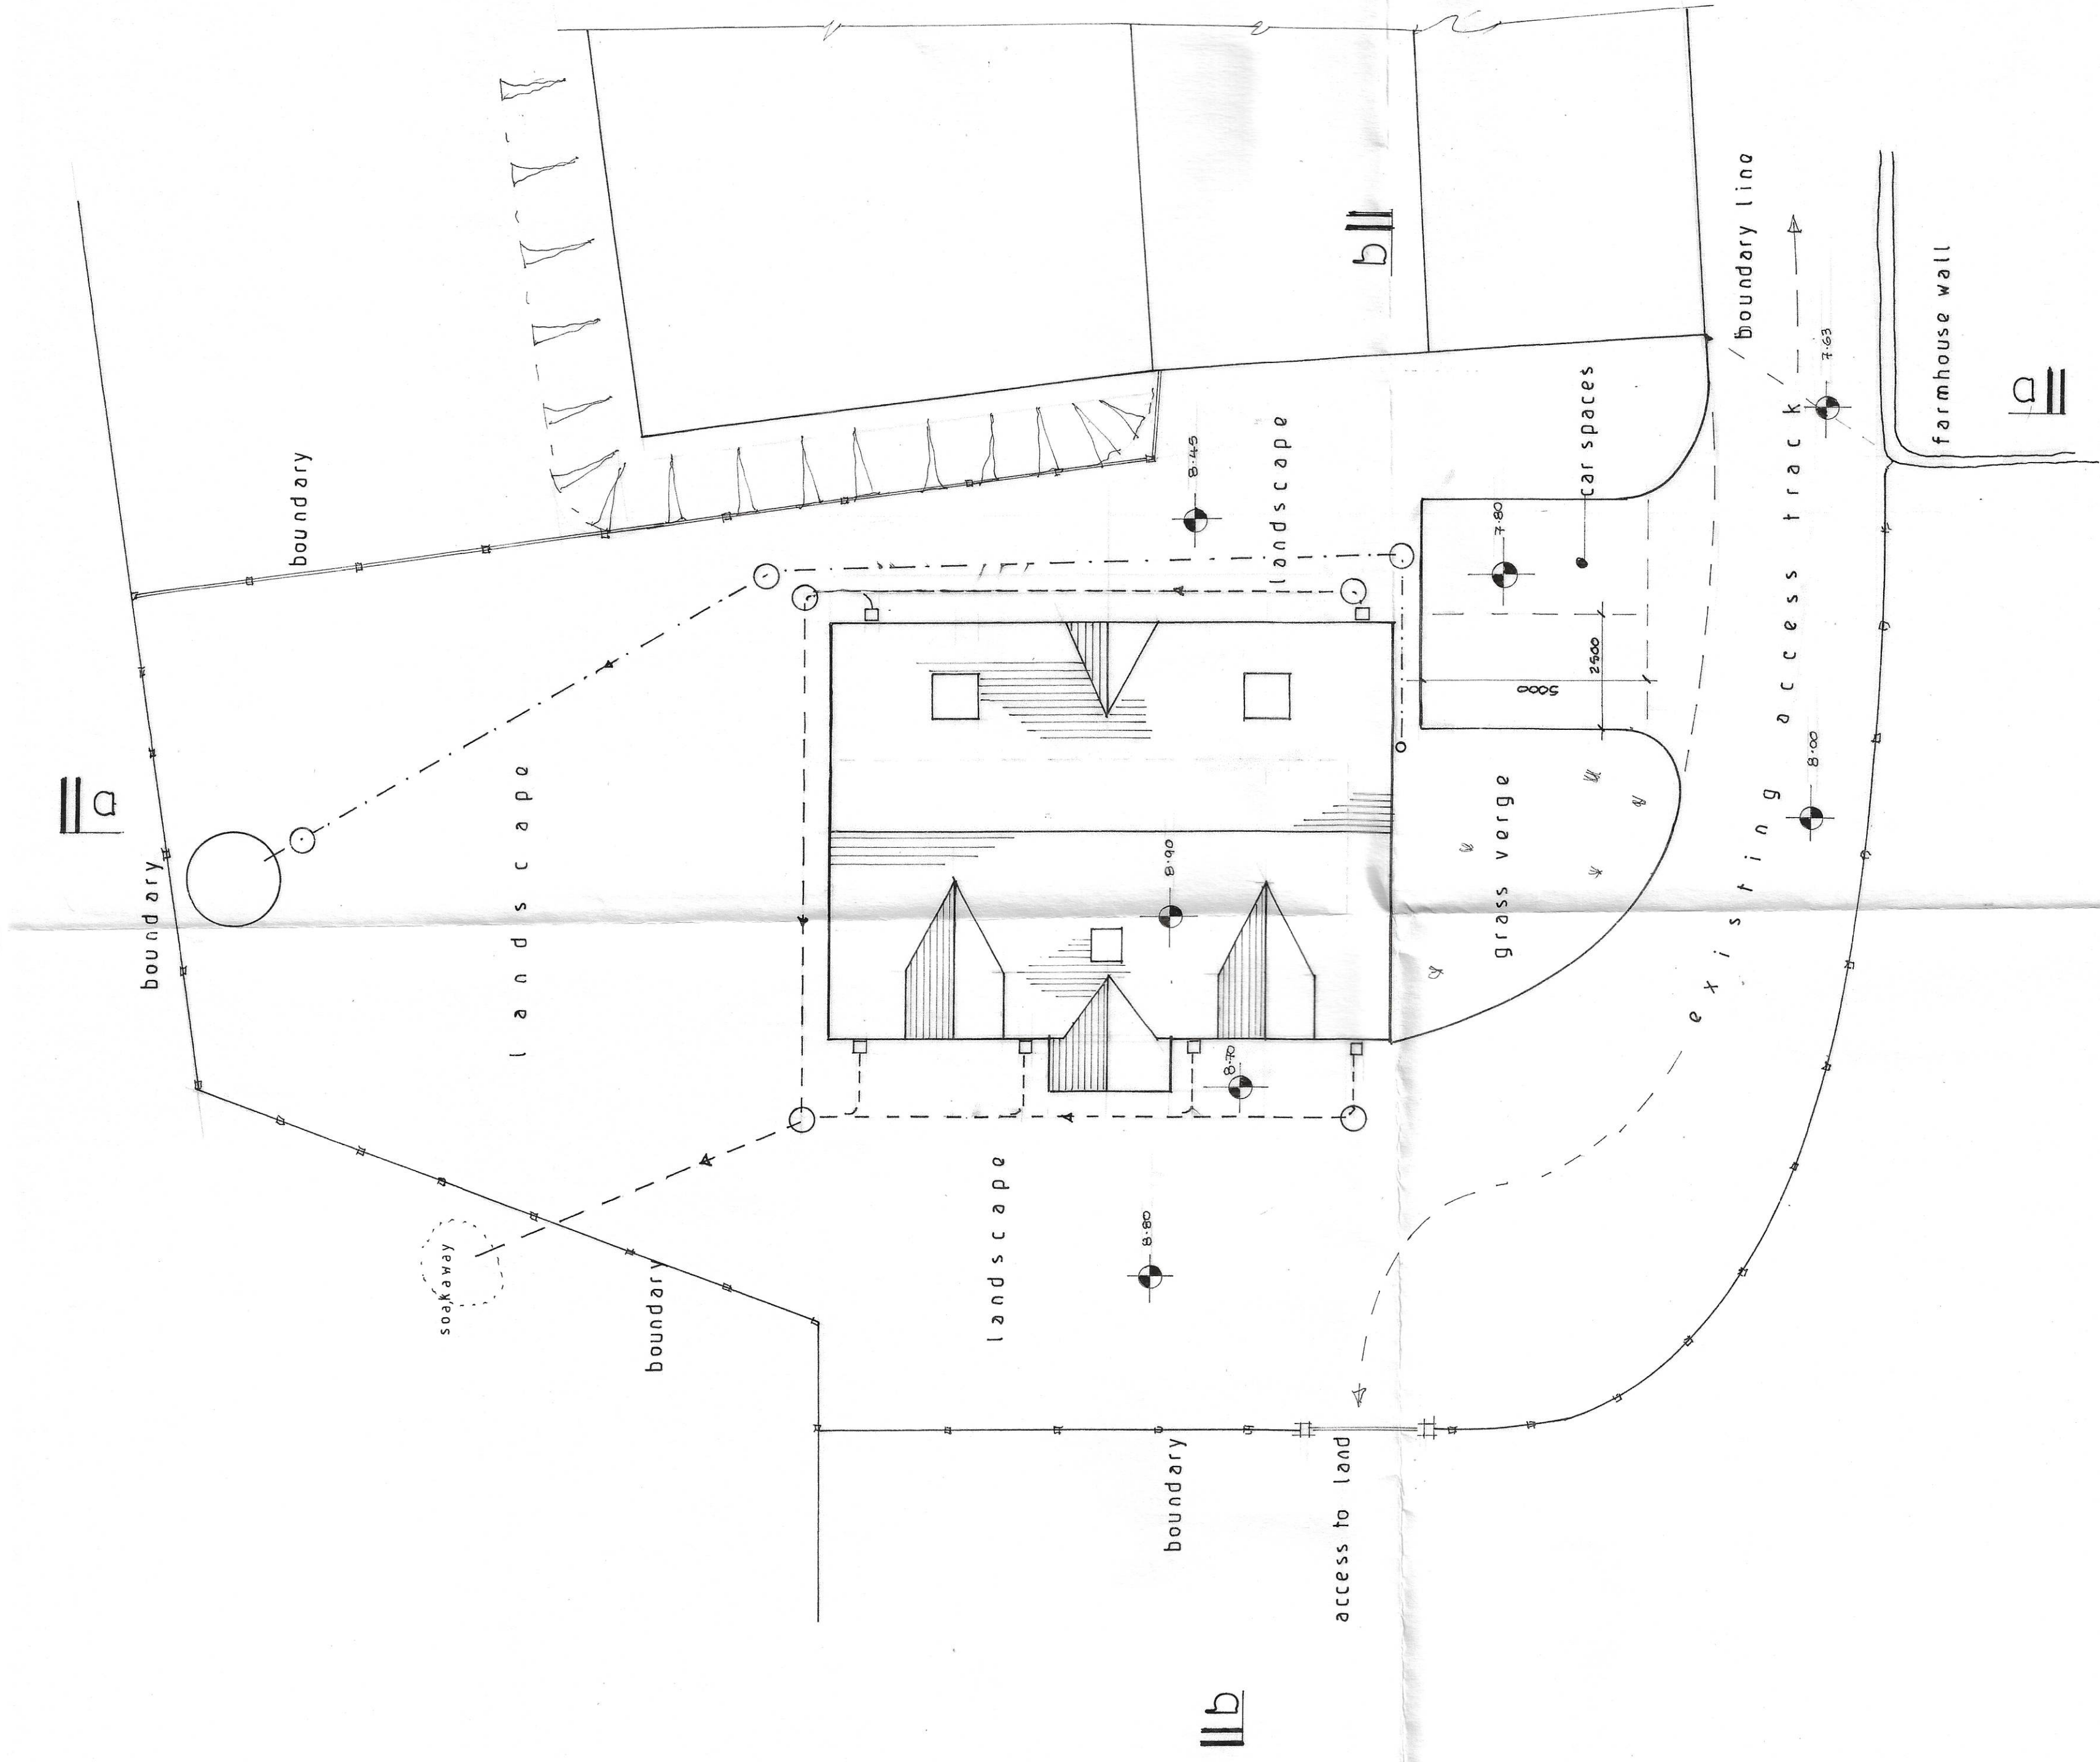

proposed site plan

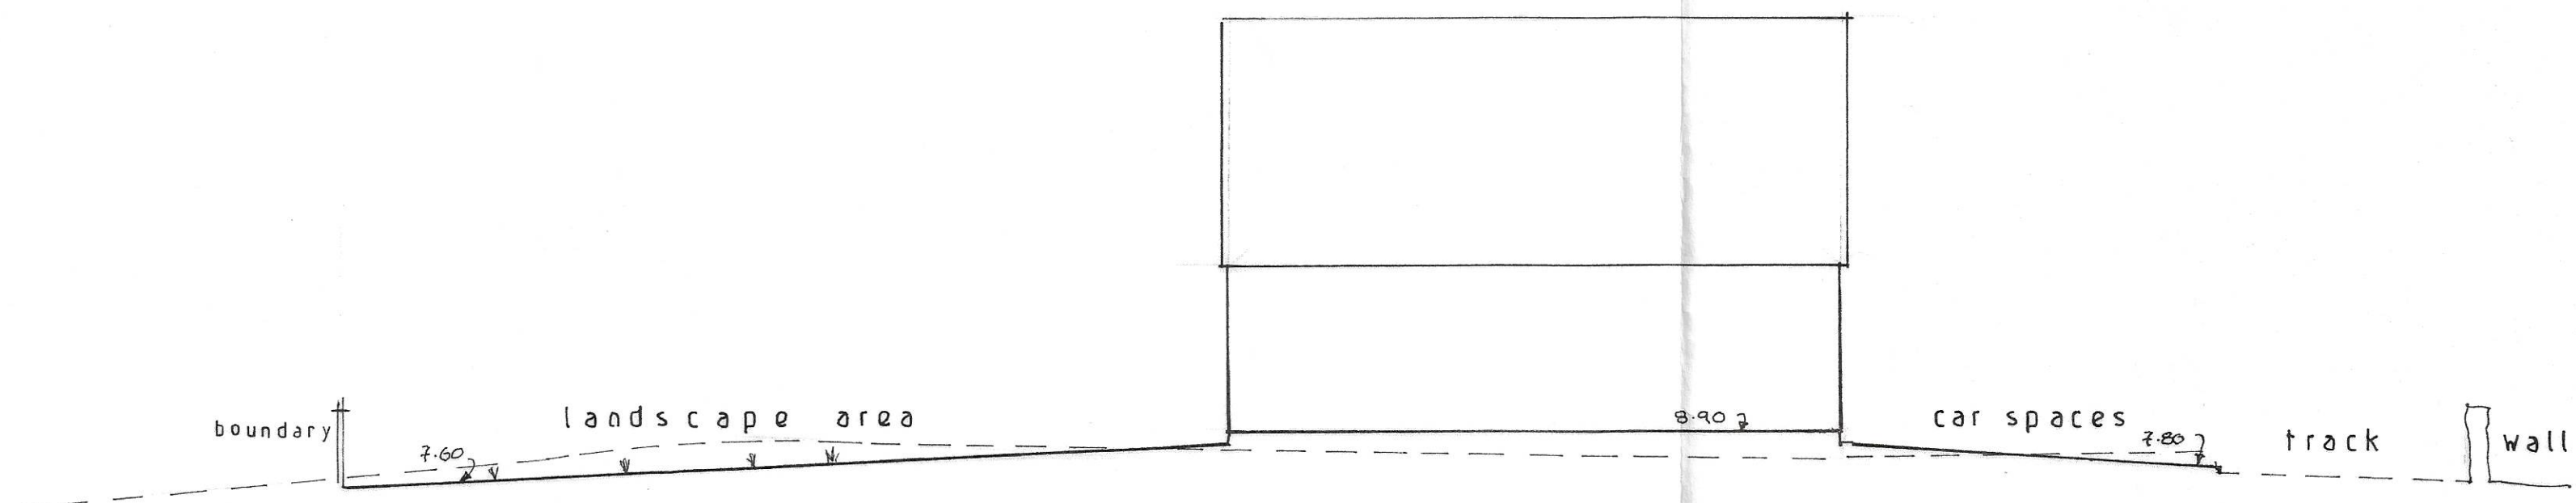

section a - a

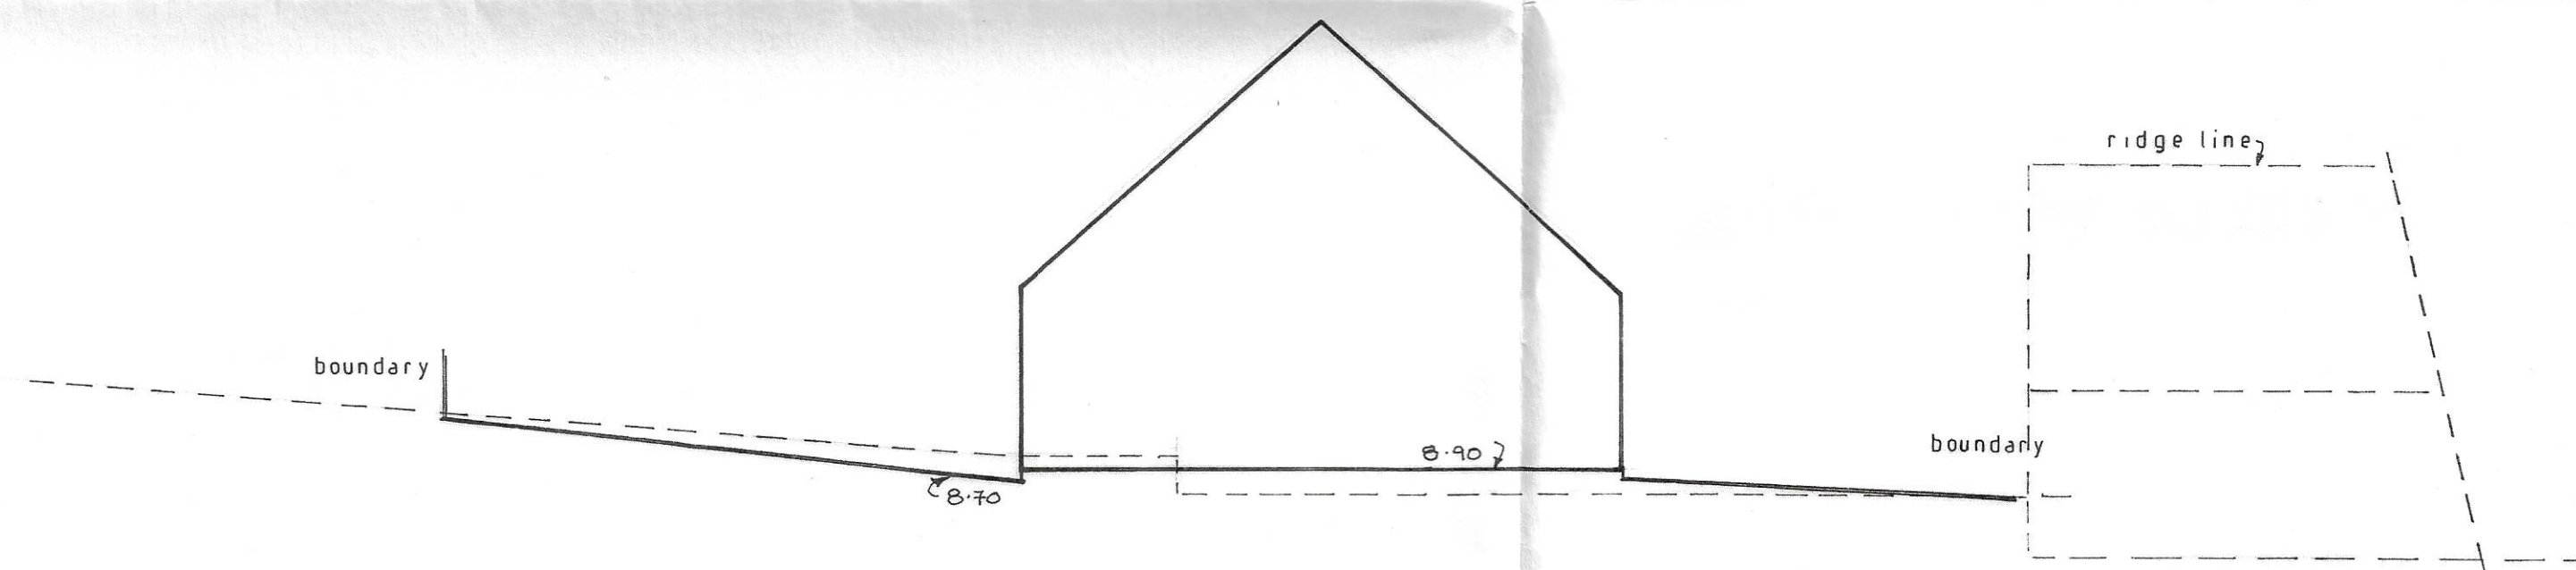

section b - b

--- existing
 — proposed

S.J. Bialecki Limited
 Building Surveyors

Drawing no 5007

Scale 1:100

Proposed
 Detached Dwelling
 On Land At
 Ingram Green
 Worston