



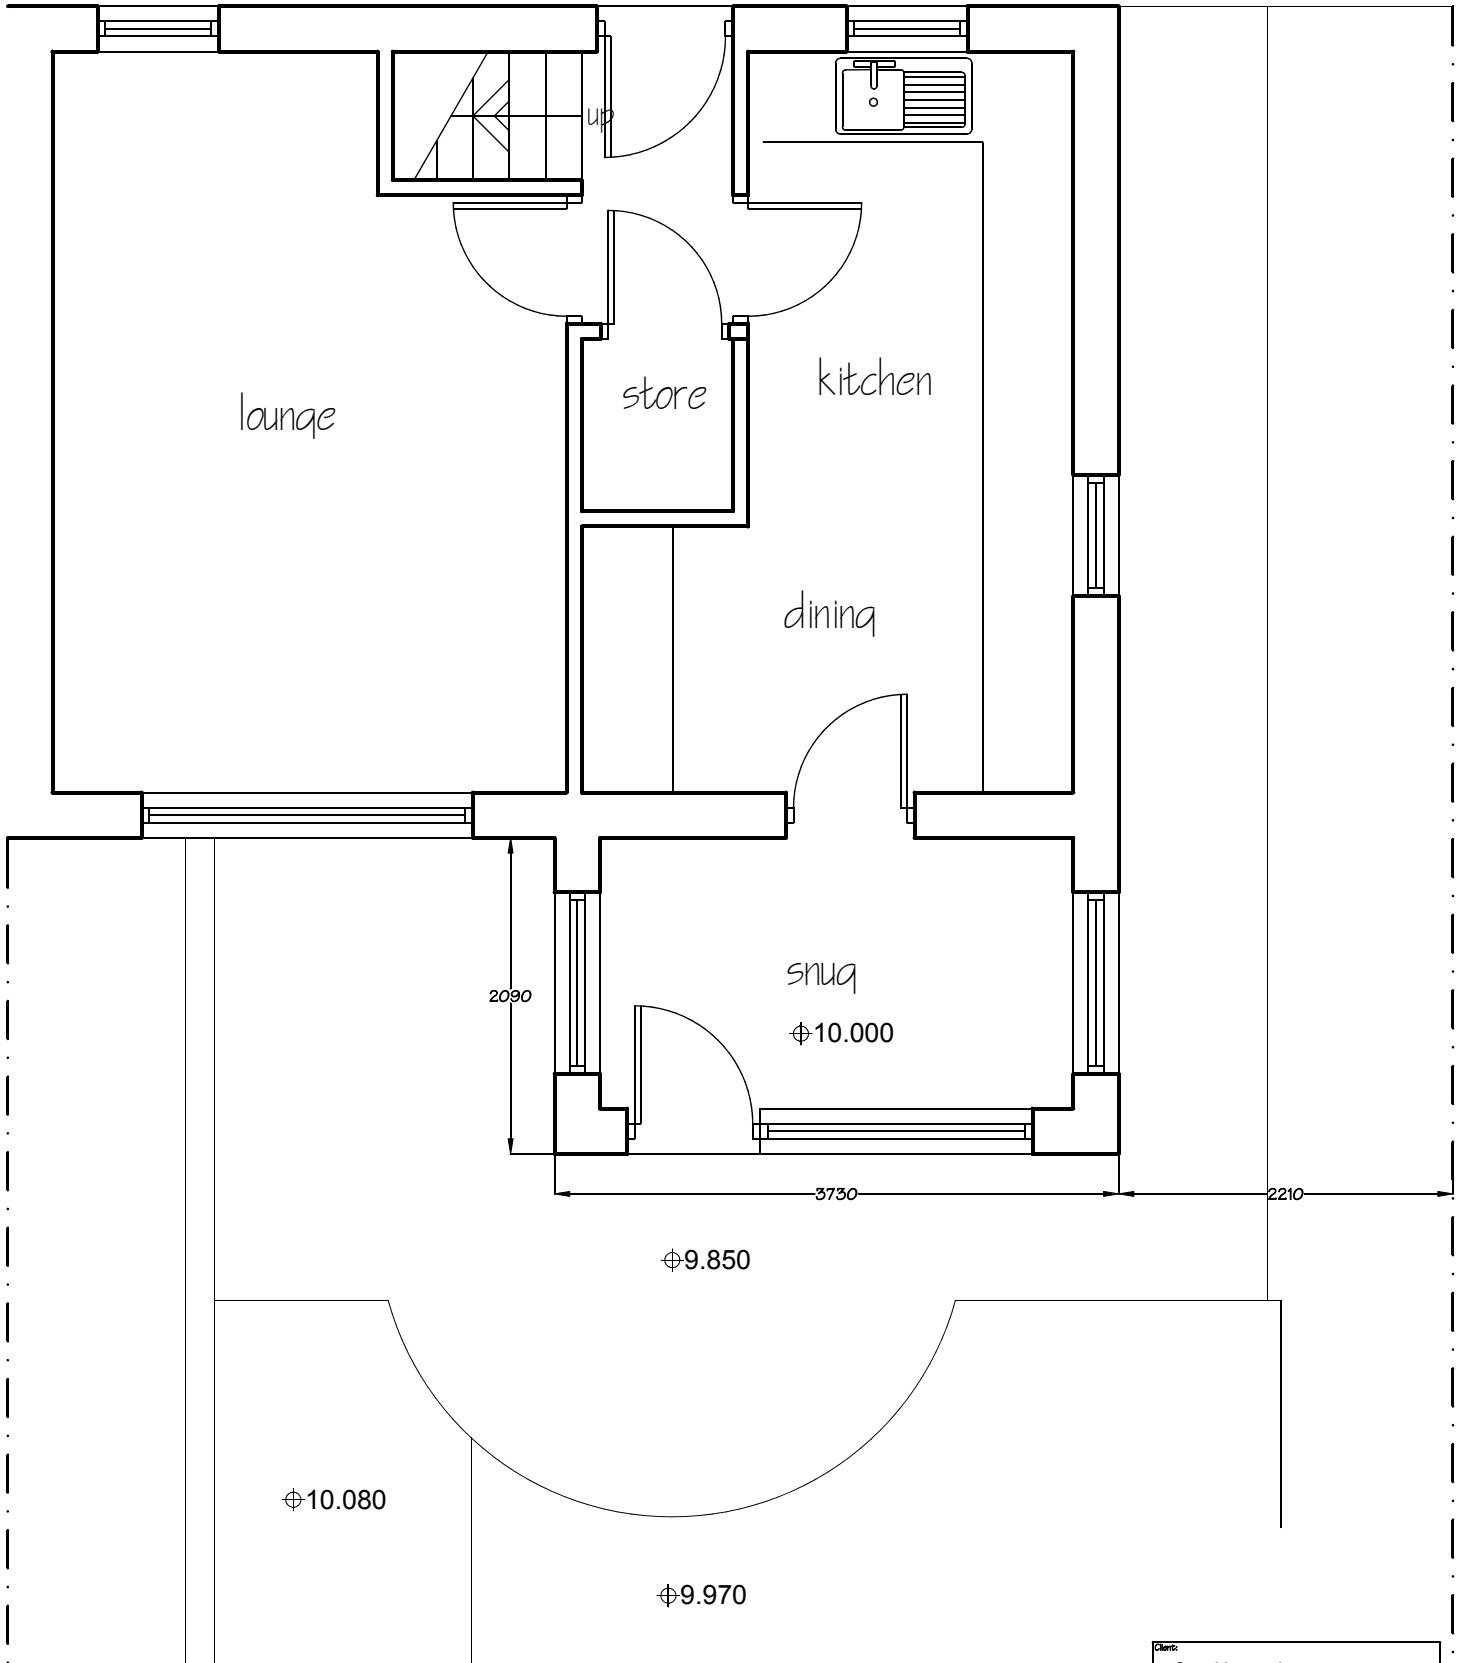

PD Construction Consultants
 7 Beech Street, Clitheroe, Lancs
 BB7 2LL
 tel: 07976 771297
 email: pdcc@hotmail.co.uk

metres

 

Client:			Sue Haworth
Project:			Proposed Alterations 50 Riverside Low Moor Clitheroe
Drawing title:			Existing Ground Floor Plan
Scale of A4:	Date:	Drawn by:	
1:50	03.04.21	PD	
Drawing no.			Rev.
1177 - 01			-