



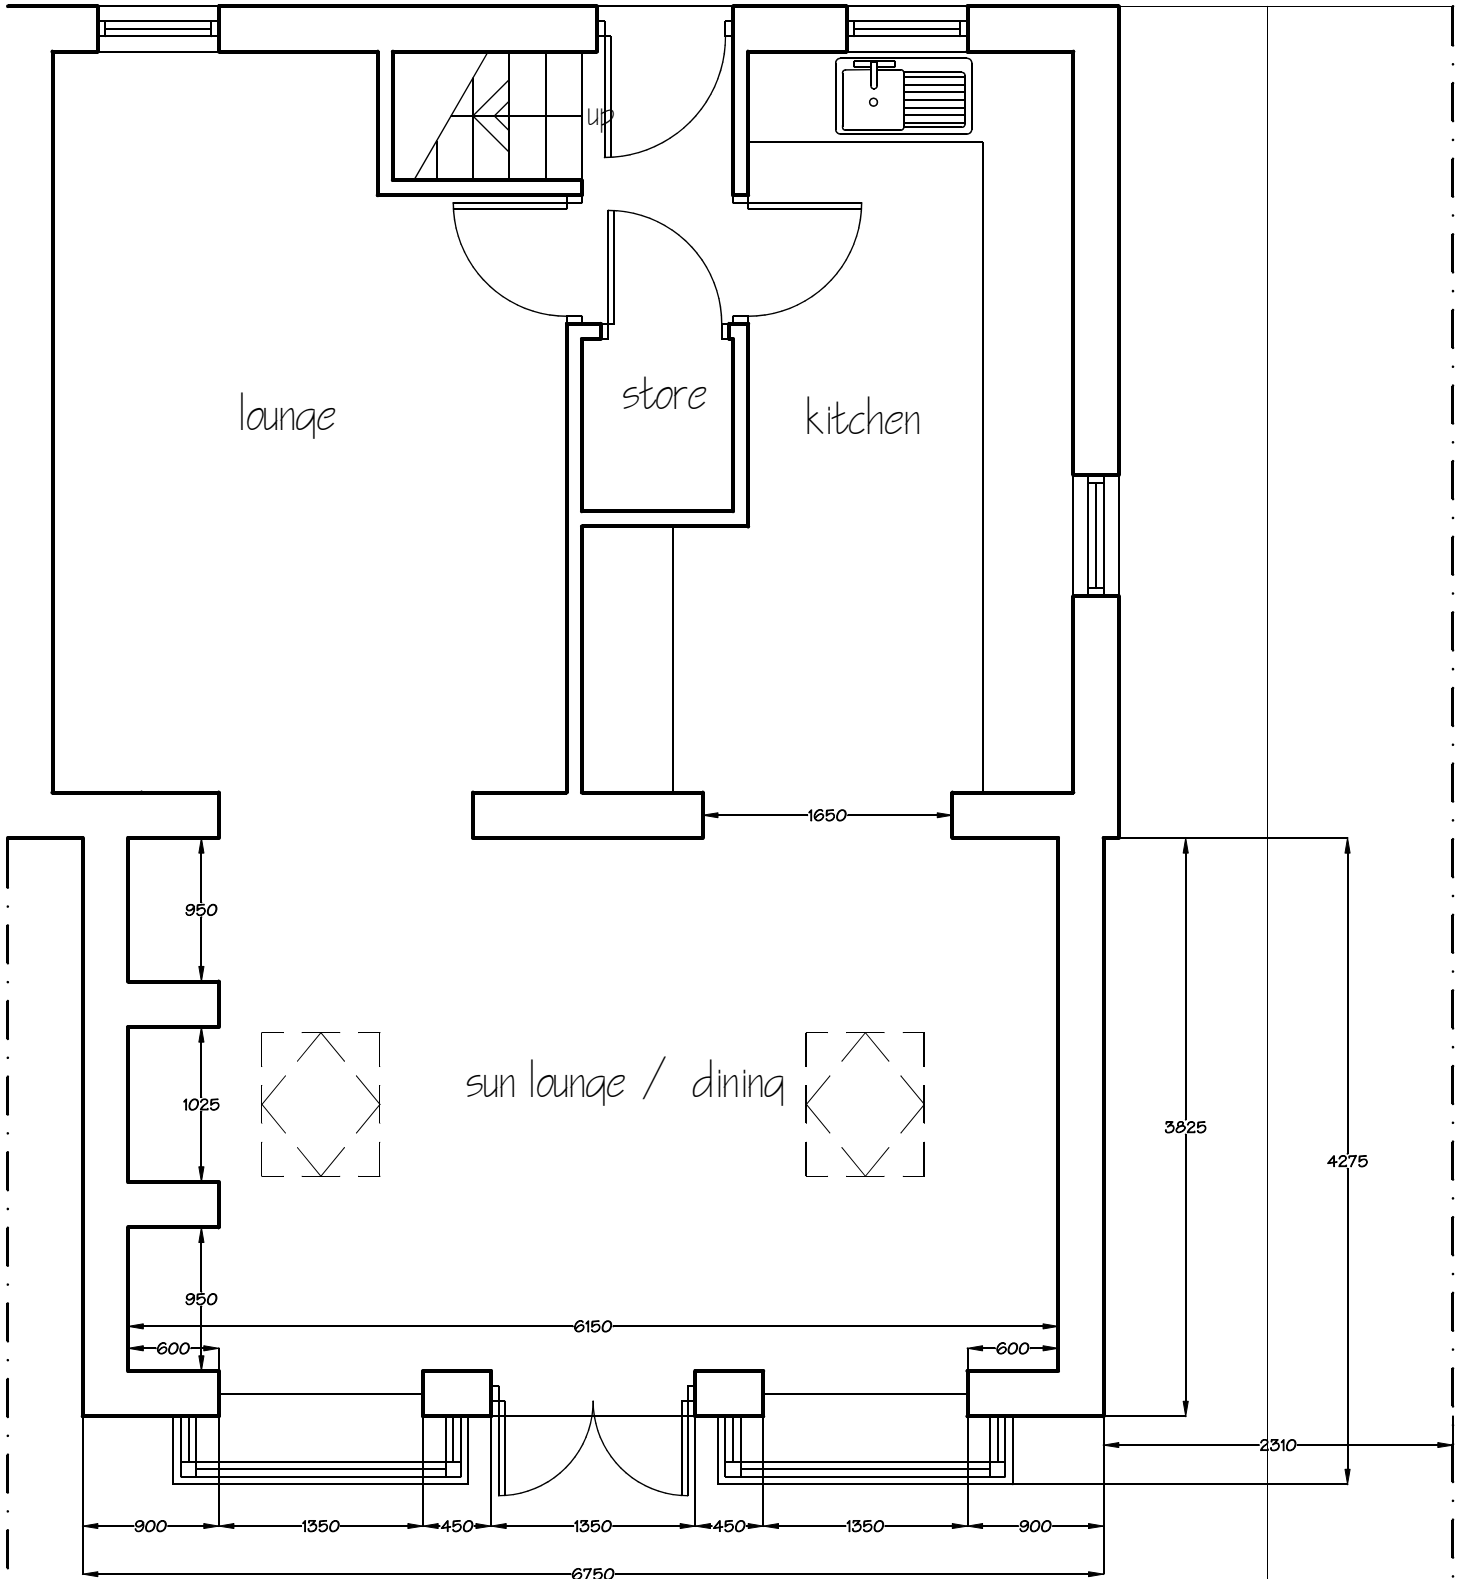

PD Construction Consultants
 7 Beech Street, Clitheroe, Lancs
 BB7 2LL
 tel: 07976 771297
 email: pdcc@hotmail.co.uk

metres

 

Client: Sue Haworth		
Project: Proposed Alterations 50 Riverside Low Moor Clitheroe		
Drawing title: Proposed Ground Floor Plan		
Scale of A4: 1:50	Date: 03.04.21	Drawn by: PD
Drawing no. 1177 - 05	Rev. -	