

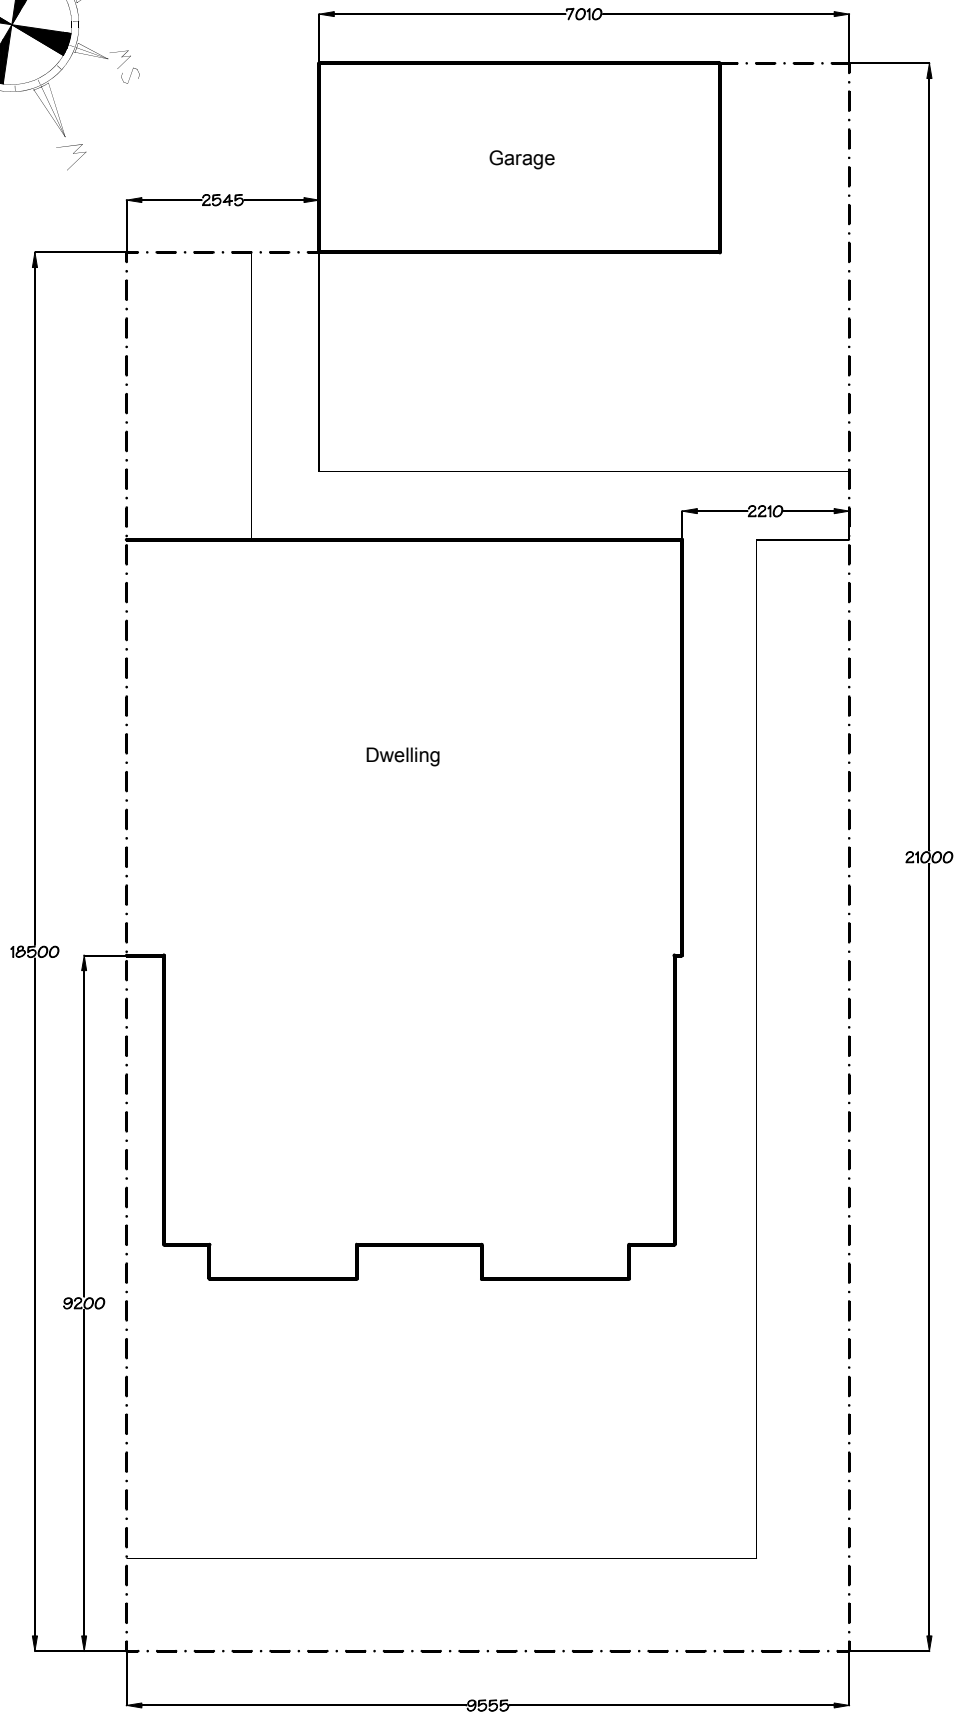


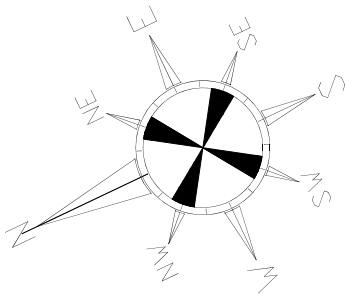

PD Construction Consultants
 7 Beech Street, Clitheroe, Lancs
 BB7 2LL
 tel: 07976 771297
 email: pdcc@hotmail.co.uk

 

Client: Sue Haworth		
Project: Proposed Alterations 50 Riverside Low Moor Clitheroe		
Drawing title: Proposed Site Plan		
Scale of A4:	Date:	Drawn by:
1:100	16.04.21	PD
Drawing no.	Rev.	
1177 - 102	-	