




GROUND FLOOR PLAN

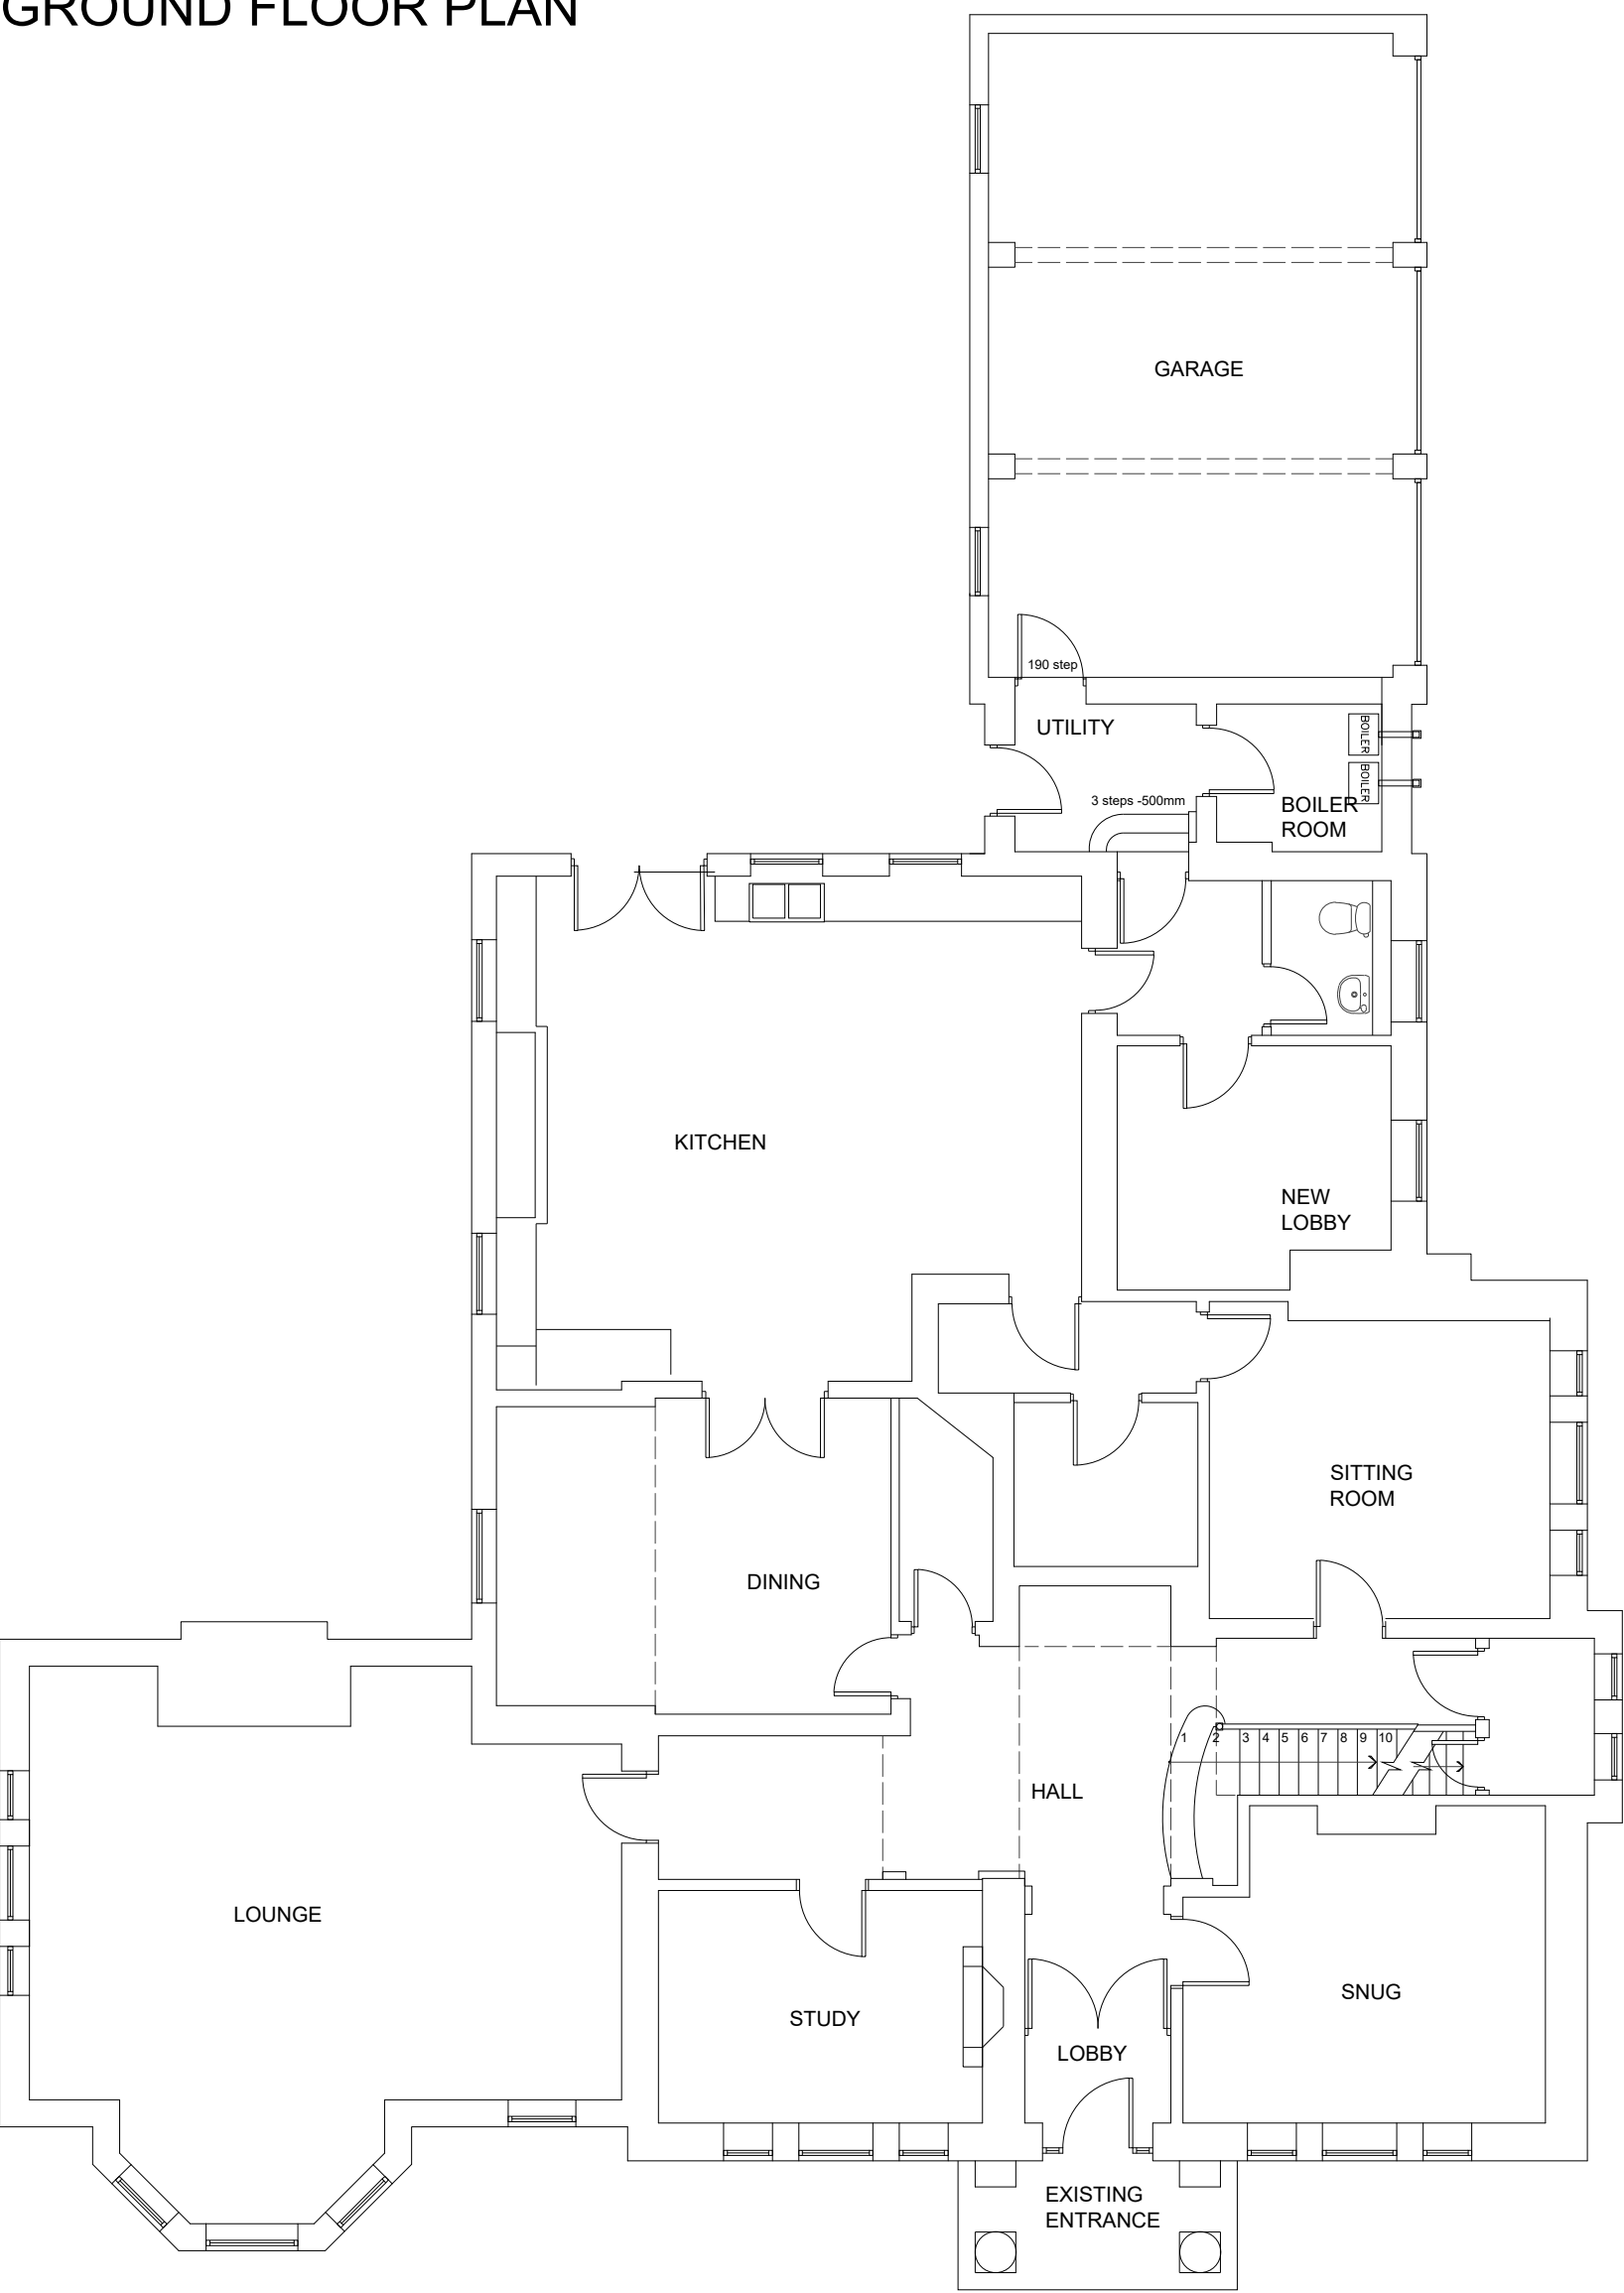

FIRST FLOOR PLAN

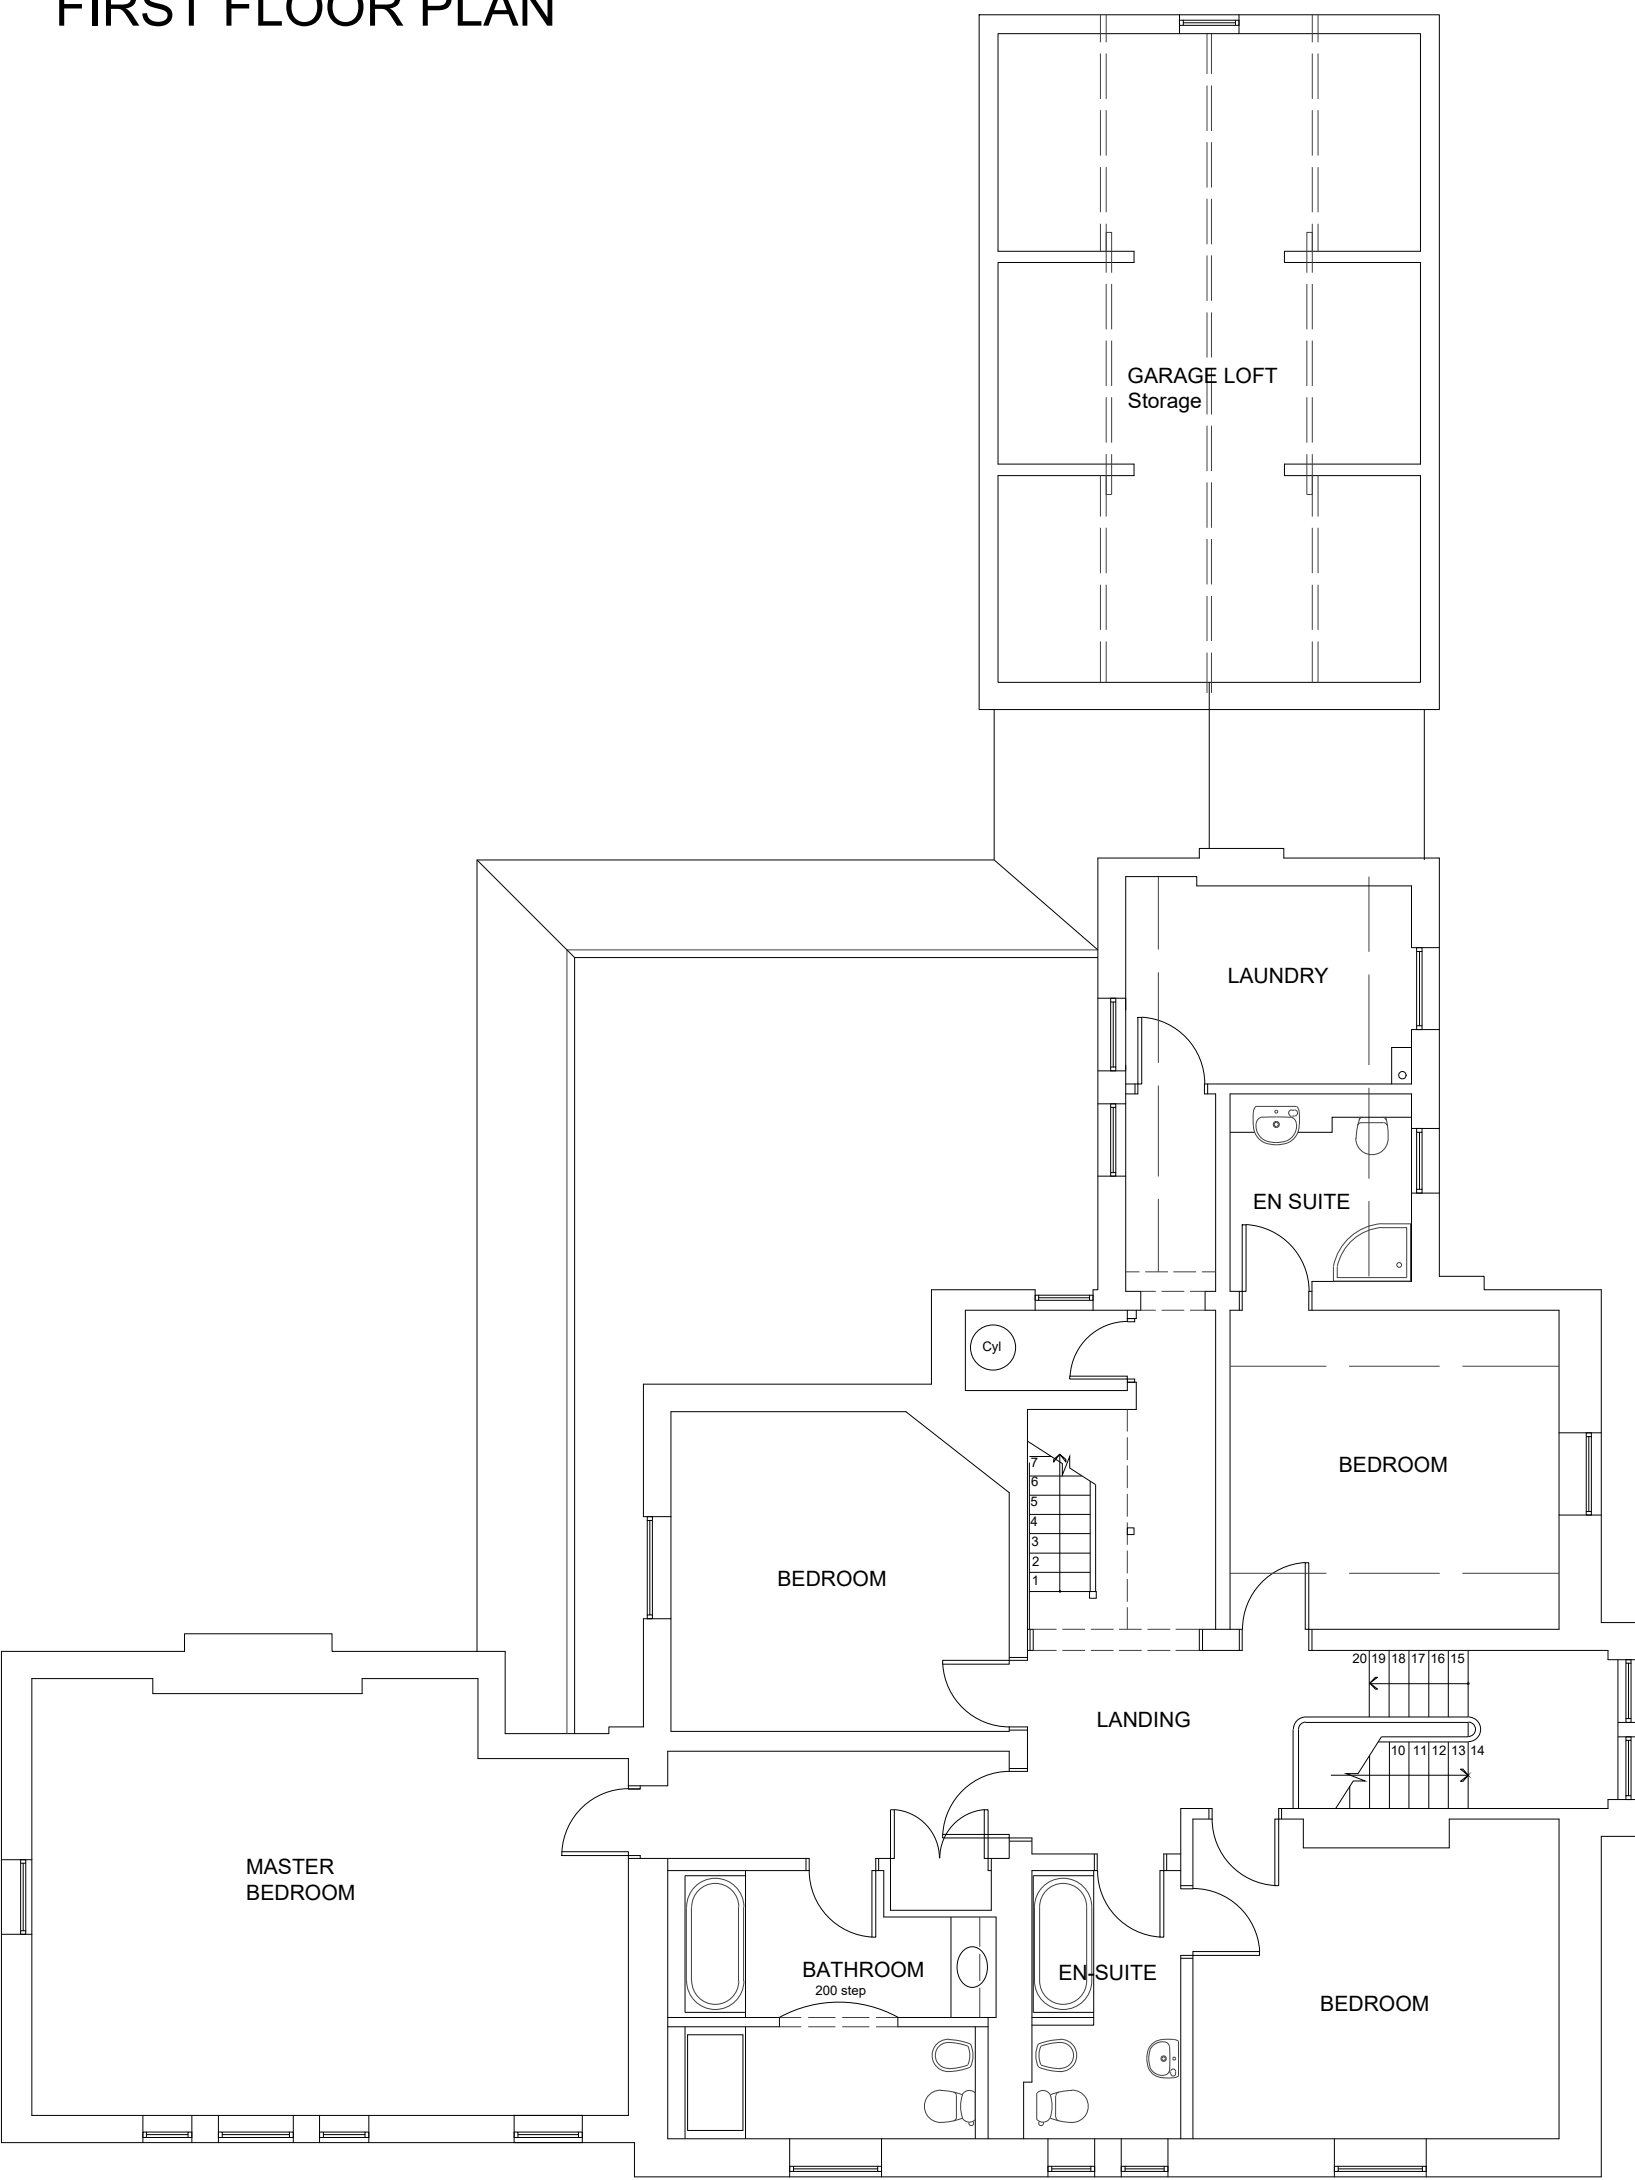

SECOND FLOOR PLAN

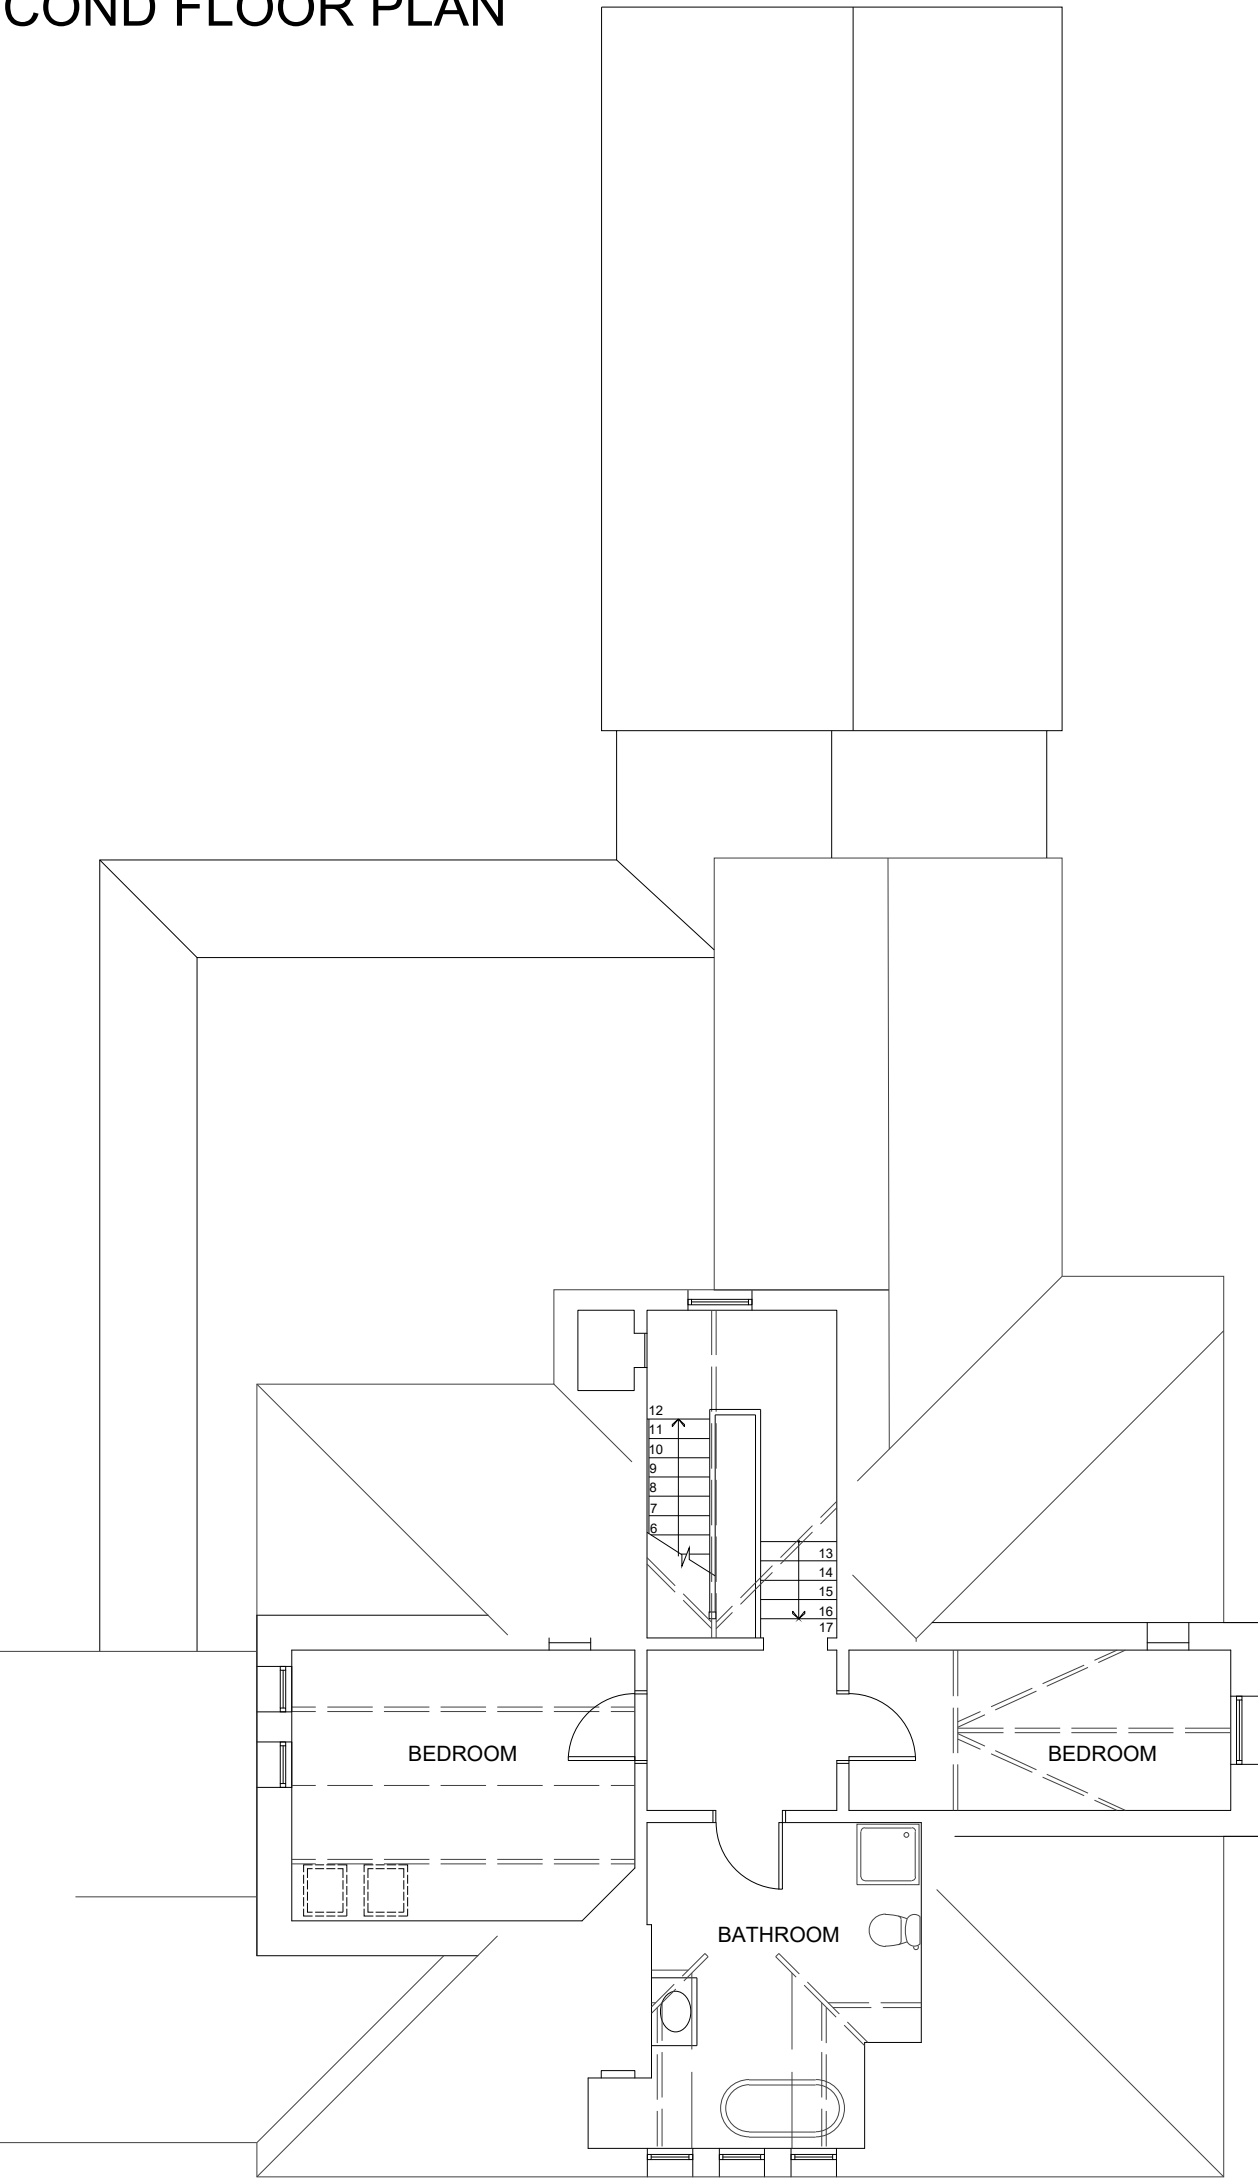


EAST ELEVATION



NORTH ELEVATION



WEST ELEVATION

 

Rookwood - Clitheroe Rd, Whalley

EXISTING PLANS & ELEVATIONS Scale 1:100 PL-01

S. McDermott

May 2020