


FIRST FLOOR PLAN

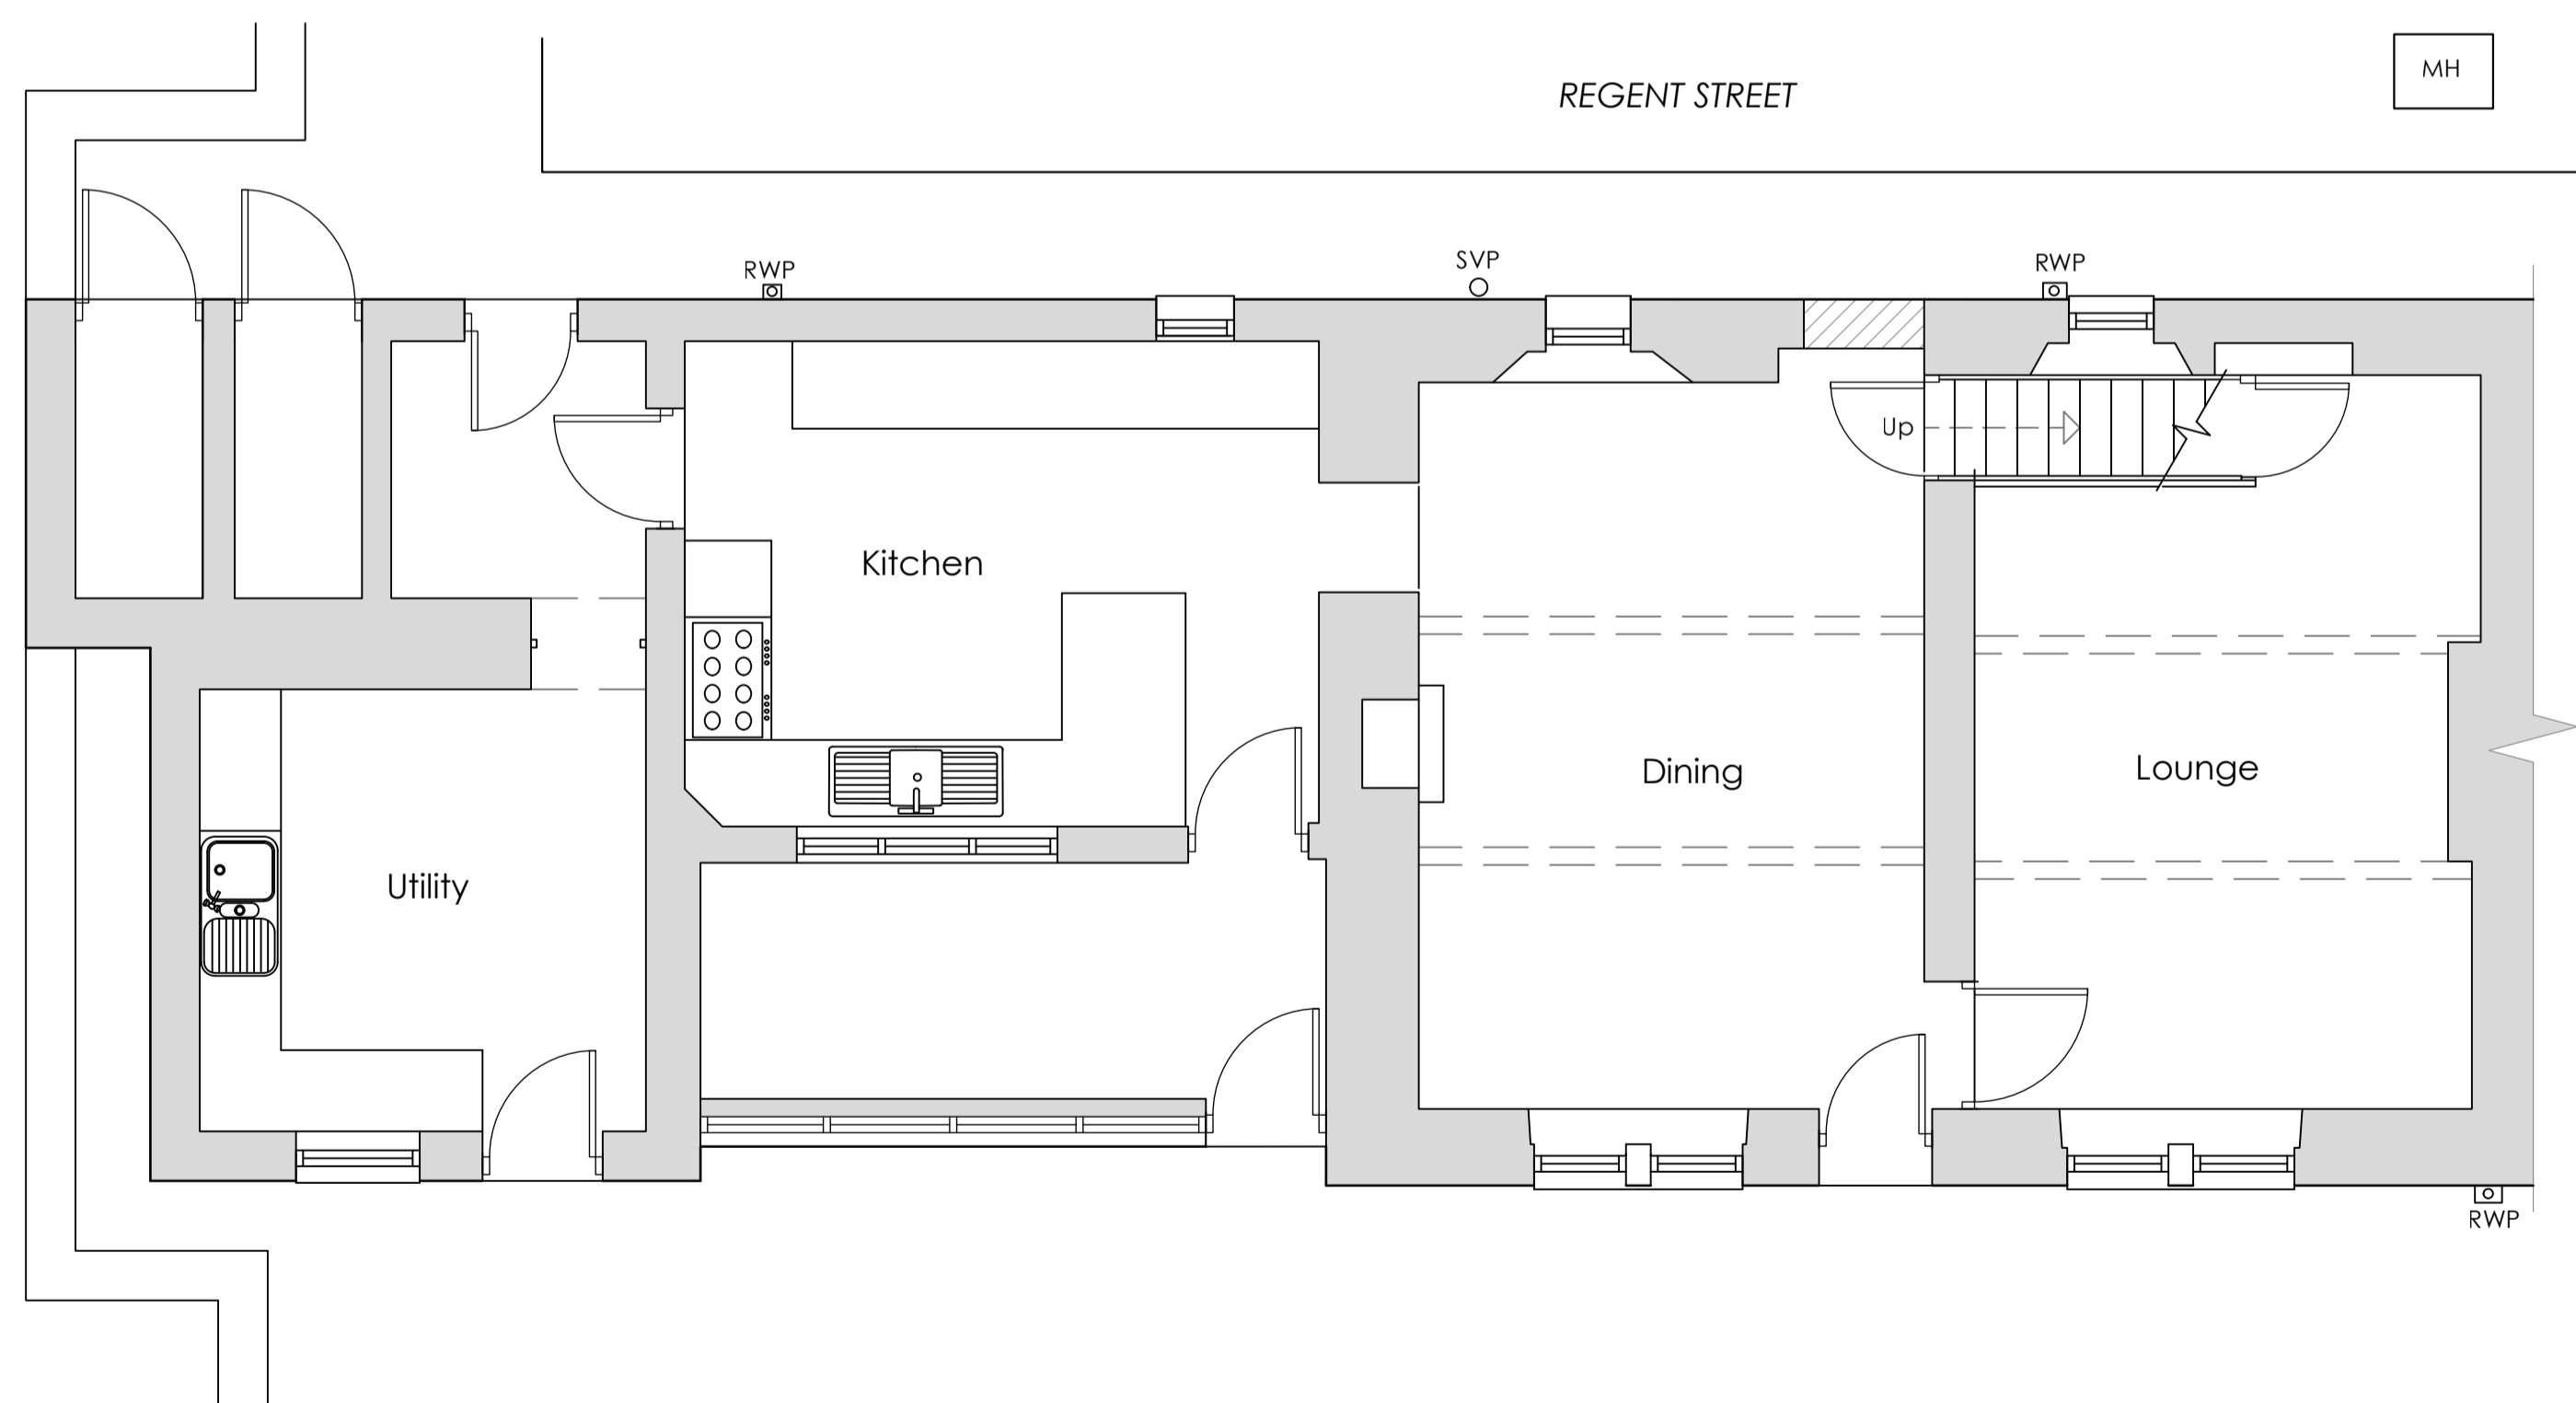

GROUND FLOOR PLAN

Revision:	Description:	Date:
-----------	--------------	-------



RJD ASSOCIATES (NORTH WEST) LIMITED  
 157 BURNLEY ROAD, PADHAM, LANCASHIRE, BB12 8BA  
 TELEPHONE: (01282) 772883  
 EMAIL: info@rjdassoc.co.uk Internet: www.rjdassoc.co.uk

The reproduction of this drawing in whole or part is strictly prohibited without the permission of RJD Associates (North West) Limited

Project:  
 PROPOSED FIRST FLOOR EXTENSION AND  
 ASSOCIATED ALTERATIONS AT 90 REGENT  
 STREET, WADDINGTON, CLITHEROE

Scale(s): 1:50 @ A1	Client: Mr & Mrs Harrison
Date: 27/01/20	Drawing No.: 2020/20/03
Sheet: 1:1	Rev:

Title:  
**EXISTING FLOOR PLANS**