





BEECHTHORPE AVENUE ELEVATION



REGENT STREET ELEVATION

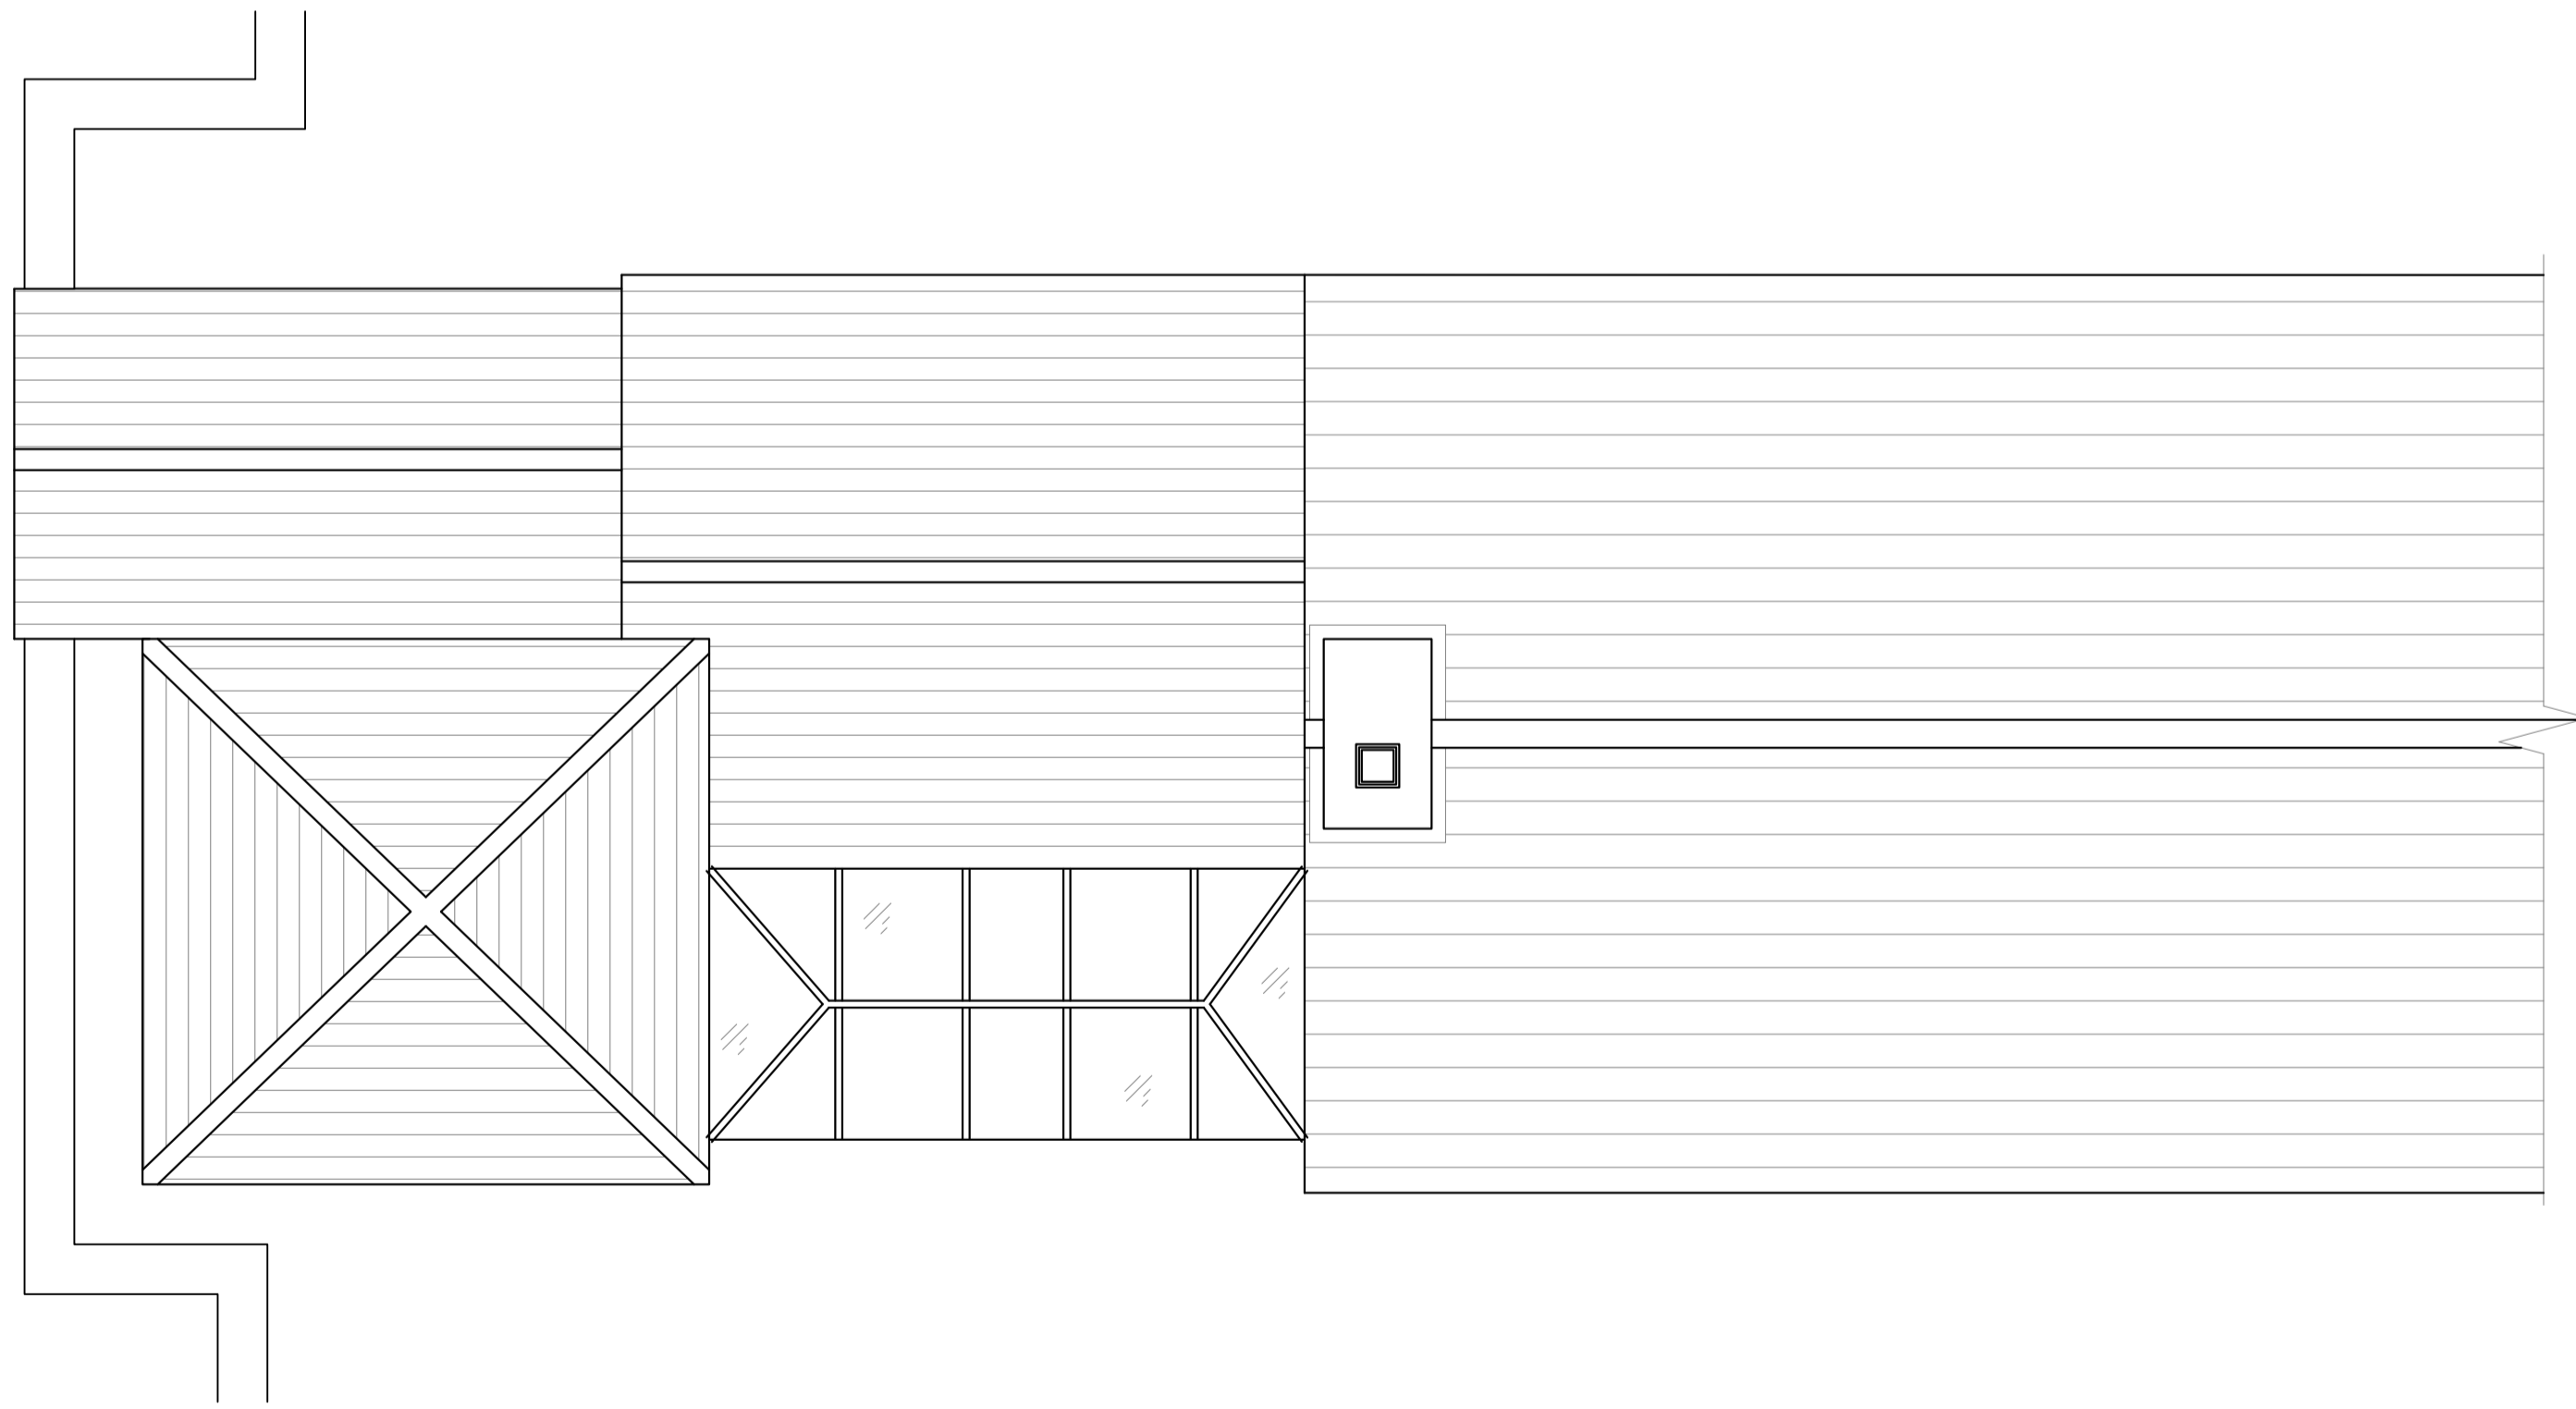

ROOF PLAN

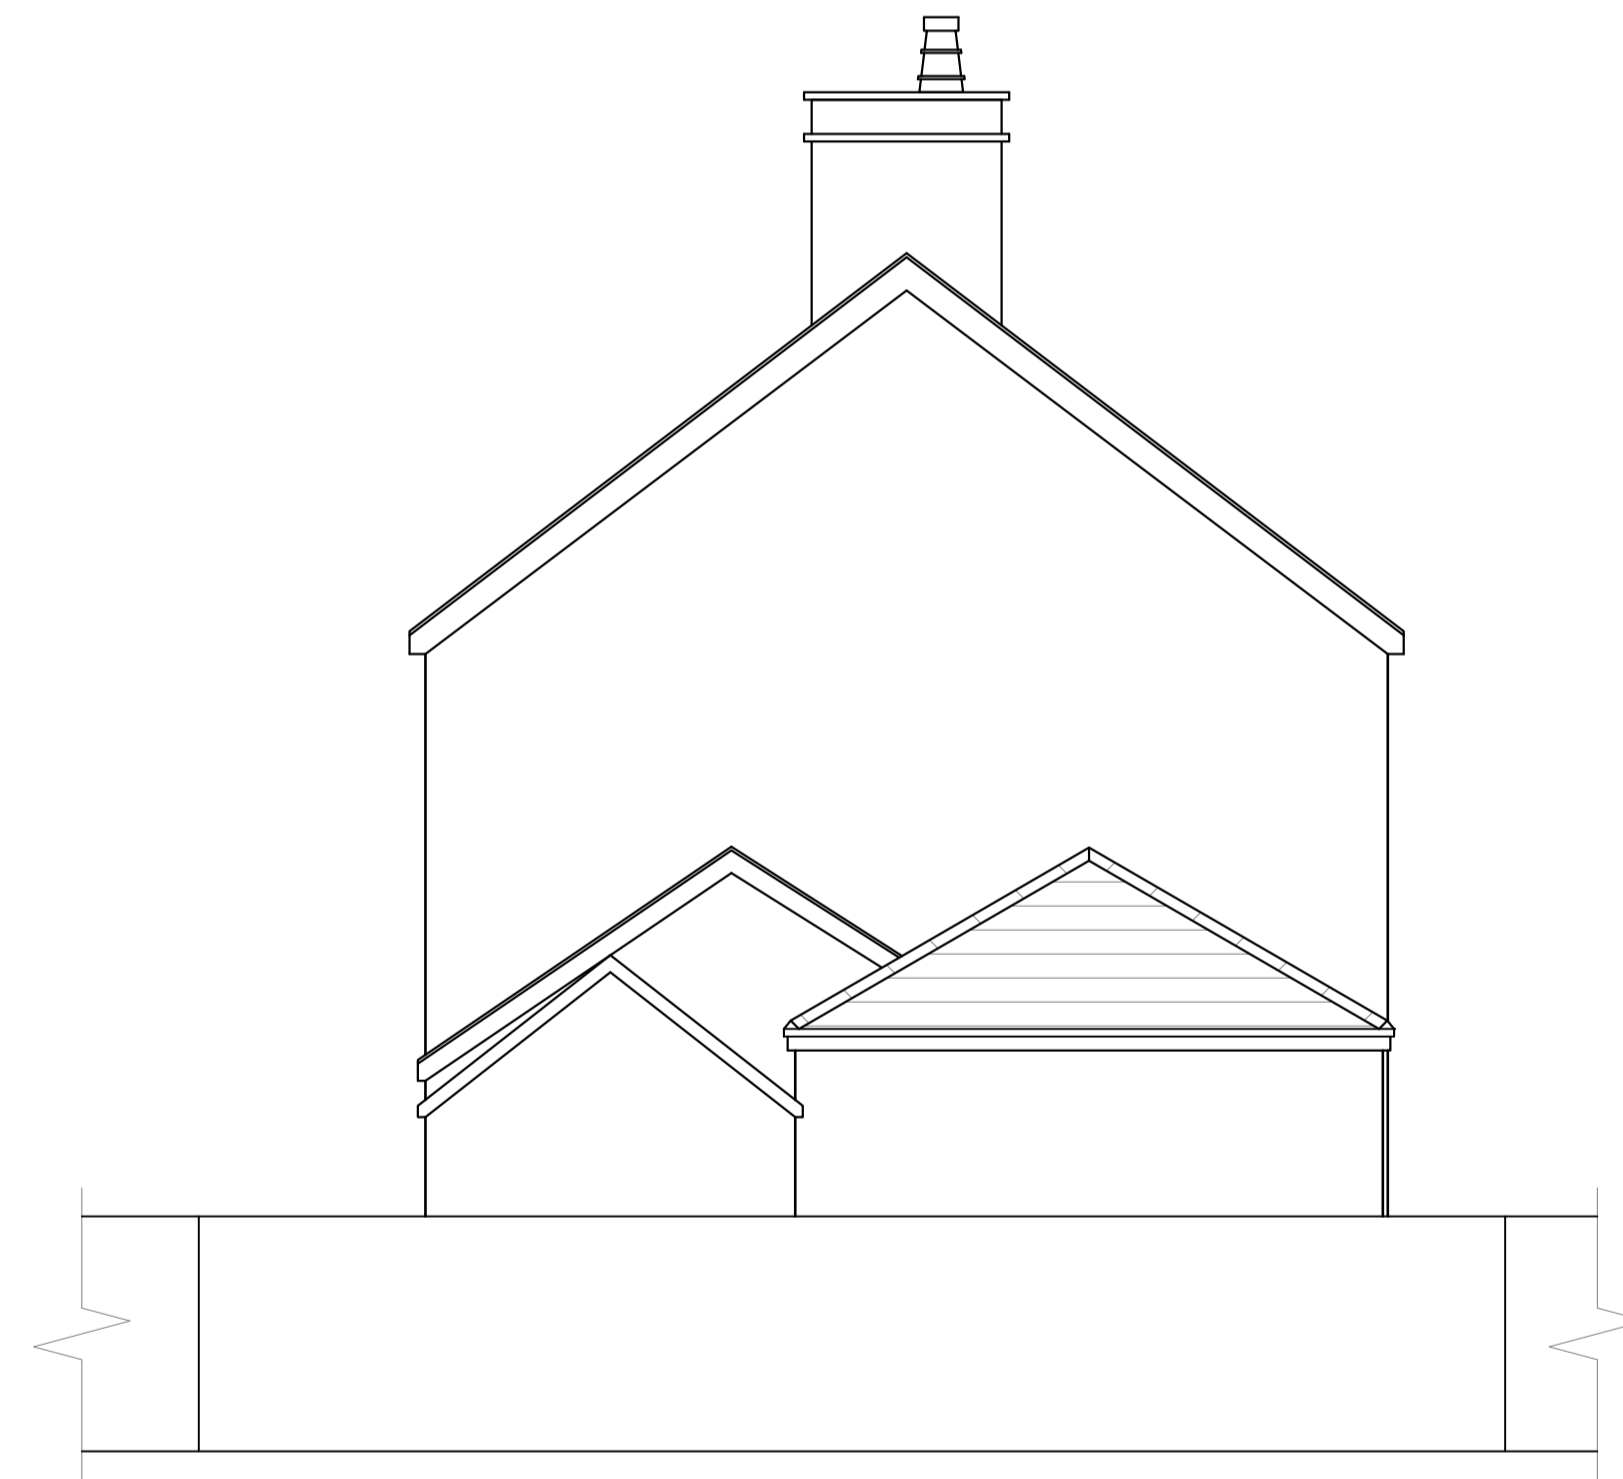

GABLE ELEVATION

| Revision: | Description: | Date: |
|-----------|--------------|-------|
| | | |



RJD ASSOCIATES (NORTH WEST) LIMITED
 157 BURNLEY ROAD, PADHAM, LANCASHIRE, BB12 8BA
 TELEPHONE: (01282) 772883
 EMAIL: info@jdassoc.co.uk Internet: www.jdassoc.co.uk

The reproduction of this drawing in whole or part is strictly prohibited without the permission of RJD Associates (North West) Limited

Project:
 PROPOSED FIRST FLOOR EXTENSION AND
 ASSOCIATED ALTERATIONS AT 90 REGENT
 STREET, WADDINGTON, CLITHEROE

Scale(s): Client:
 1:50 @ A1 Mr & Mrs Harrison

Date: Drawing No.: Sheet: Rev:
 27/01/20 2020/20/04 1:1

Title:
**EXISTING ELEVATIONS &
 ROOF PLAN**