



FIRST FLOOR PLAN

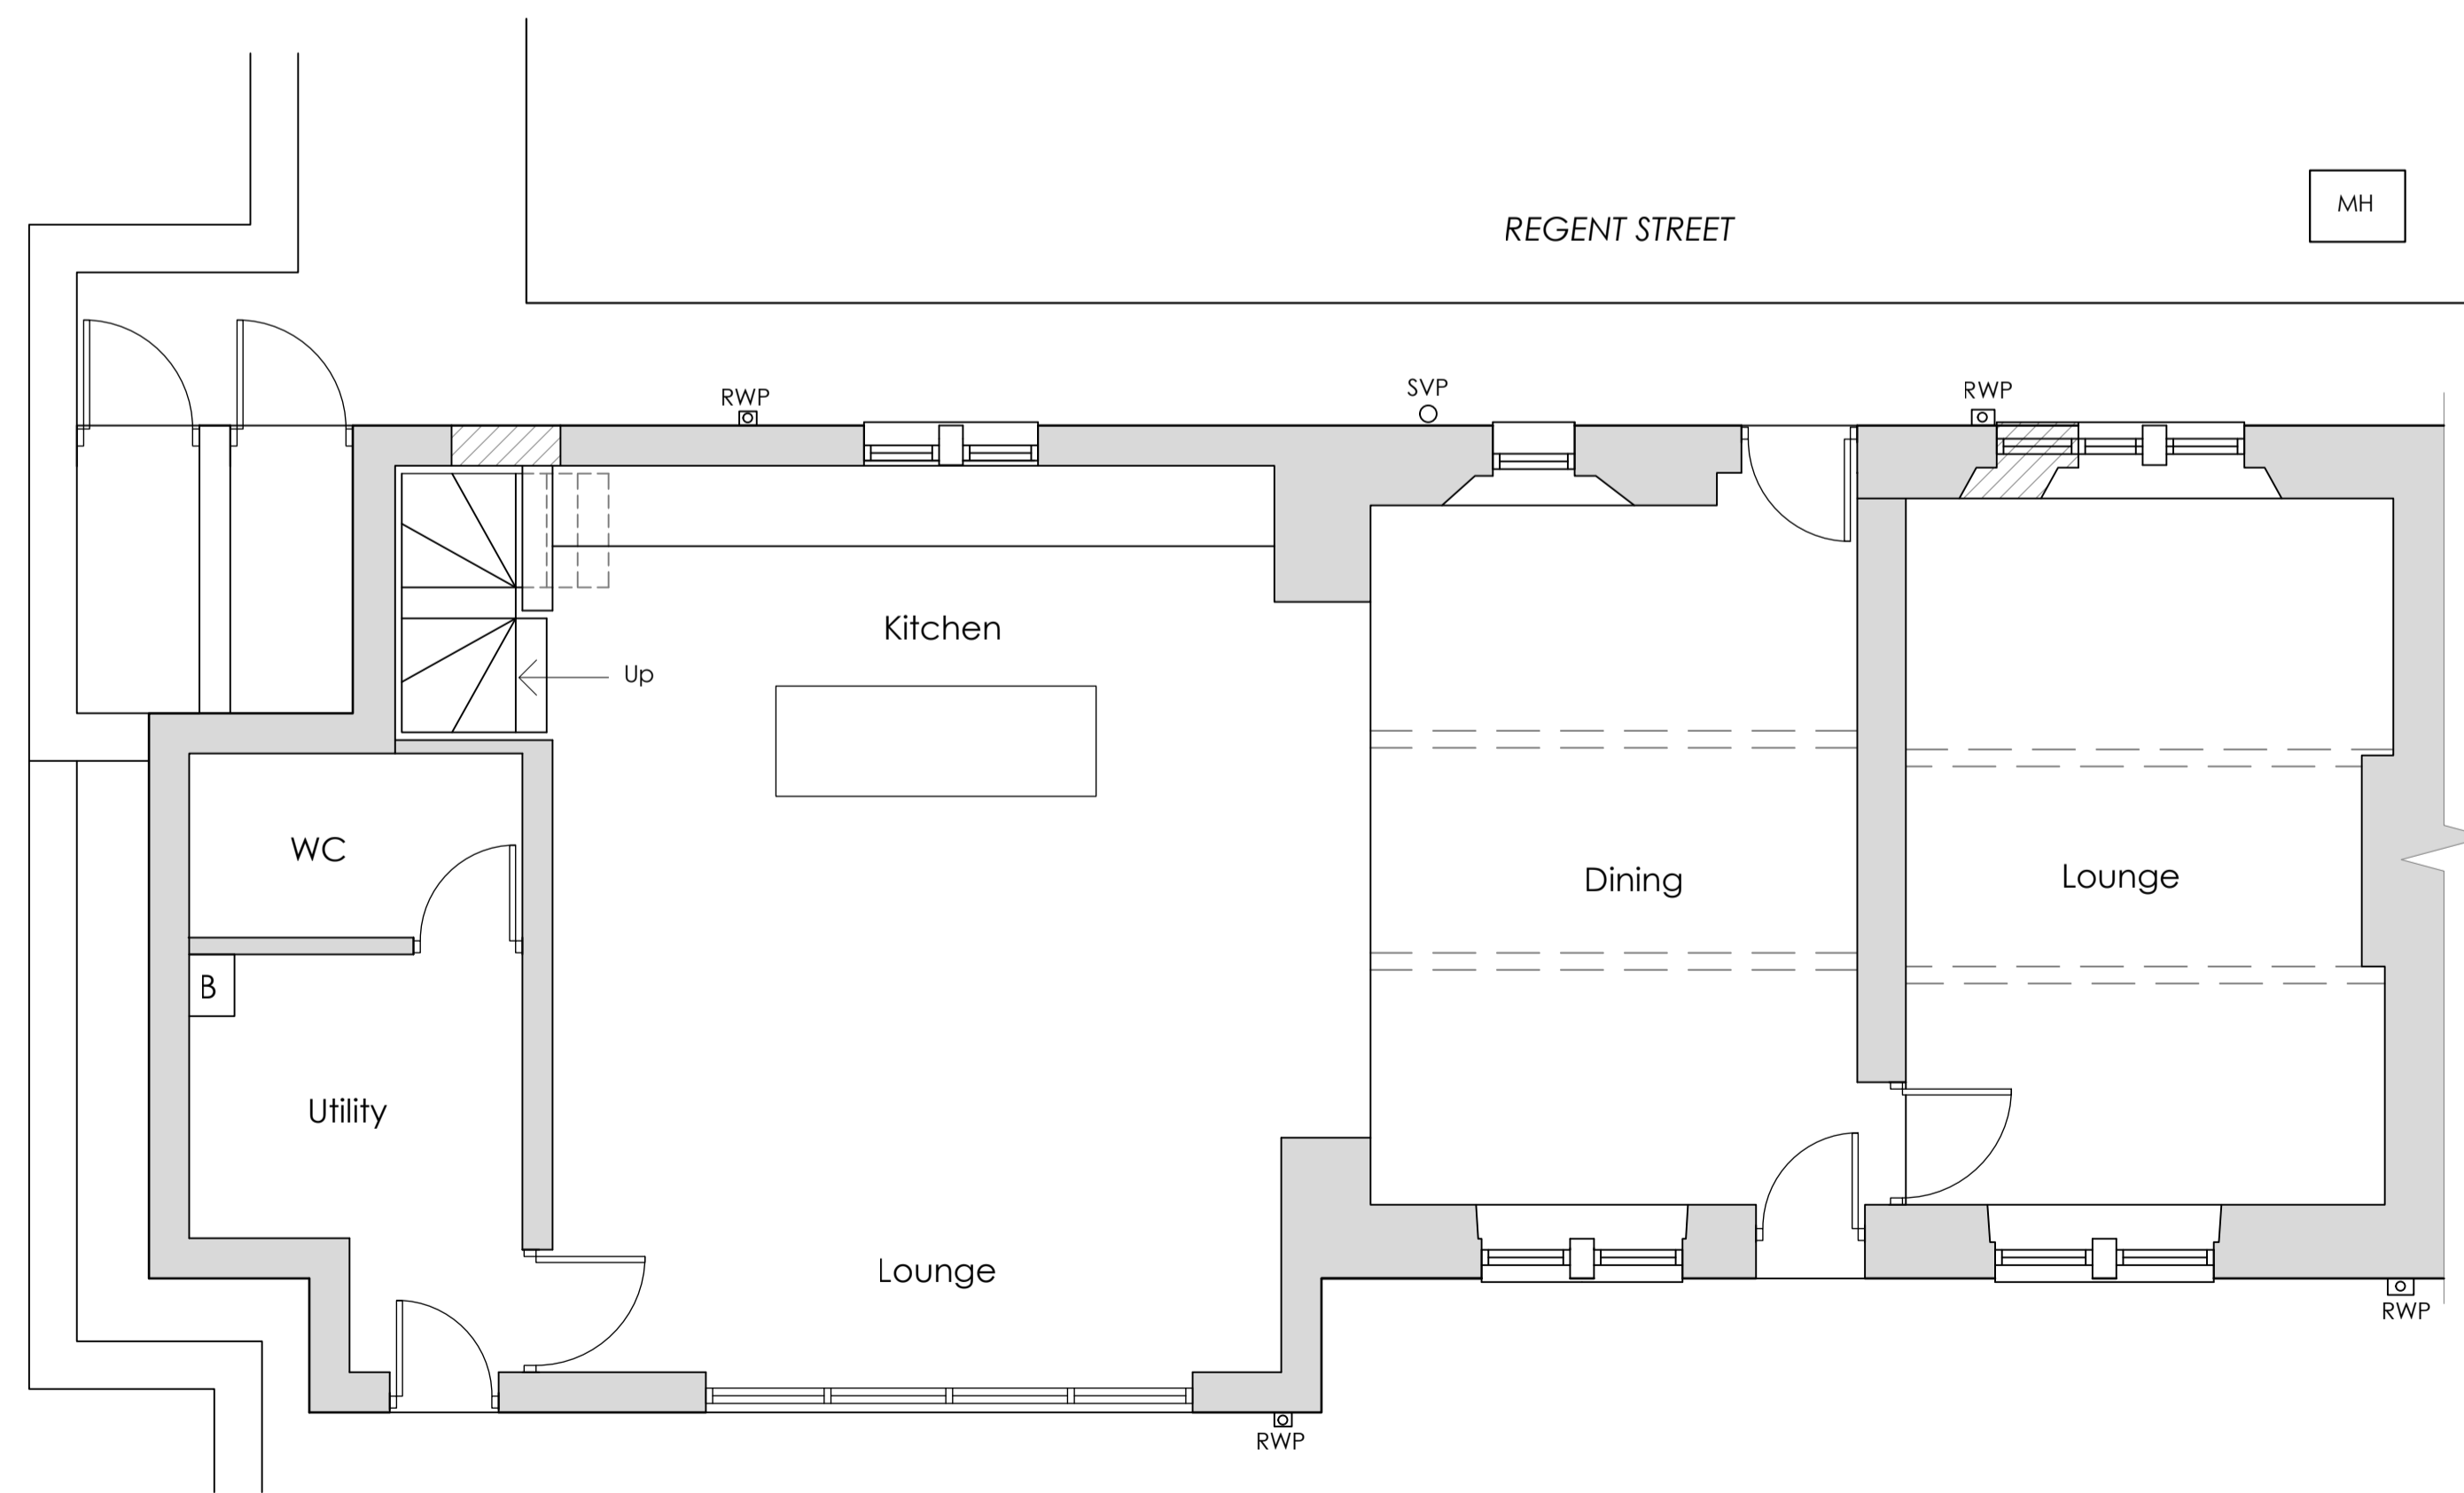

GROUND FLOOR PLAN

 

A	Floor layouts amended to Client's requirements	19.05.2020
Revision:	Description:	Date:



RJD ASSOCIATES (NORTH WEST) LIMITED
 157 BURNLEY ROAD, PADHAM, LANCASHIRE, BB12 8BA
 TELEPHONE: (01282) 772883
 EMAIL: info@rjdassoc.co.uk Internet: www.rjdassoc.co.uk

The reproduction of this drawing in whole or part is strictly prohibited without the permission of RJD Associates (North West) Limited

Project:
 PROPOSED FIRST FLOOR EXTENSION AND ASSOCIATED ALTERATIONS AT 90 REGENT STREET, WADDINGTON, CLITHEROE

Scale(s):	Client:		
1:50 @ A1	Mr & Mrs Harrison		
Date:	Drawing No.:	Sheet:	Rev:
10/03/20	2020/20/05	1:1	A

Title:
PROPOSED FLOOR PLANS