

NOTES:

[illegible]

CLIENT:

EARLY BAIRDS NURSERY

PROJECT:

ALTERATIONS TO THE JUDGE
WALMSLEY, WHALLEY ROAD,
BILLINGTON, BB7 9NT

SHEET:

OUTDOOR MATERIALS

Project number

PHA/399

Date

05/06/2020

Drawn by

RH

Checked by

PH


A106

Scale

1 : 100

Sheet size

A1	
----	--

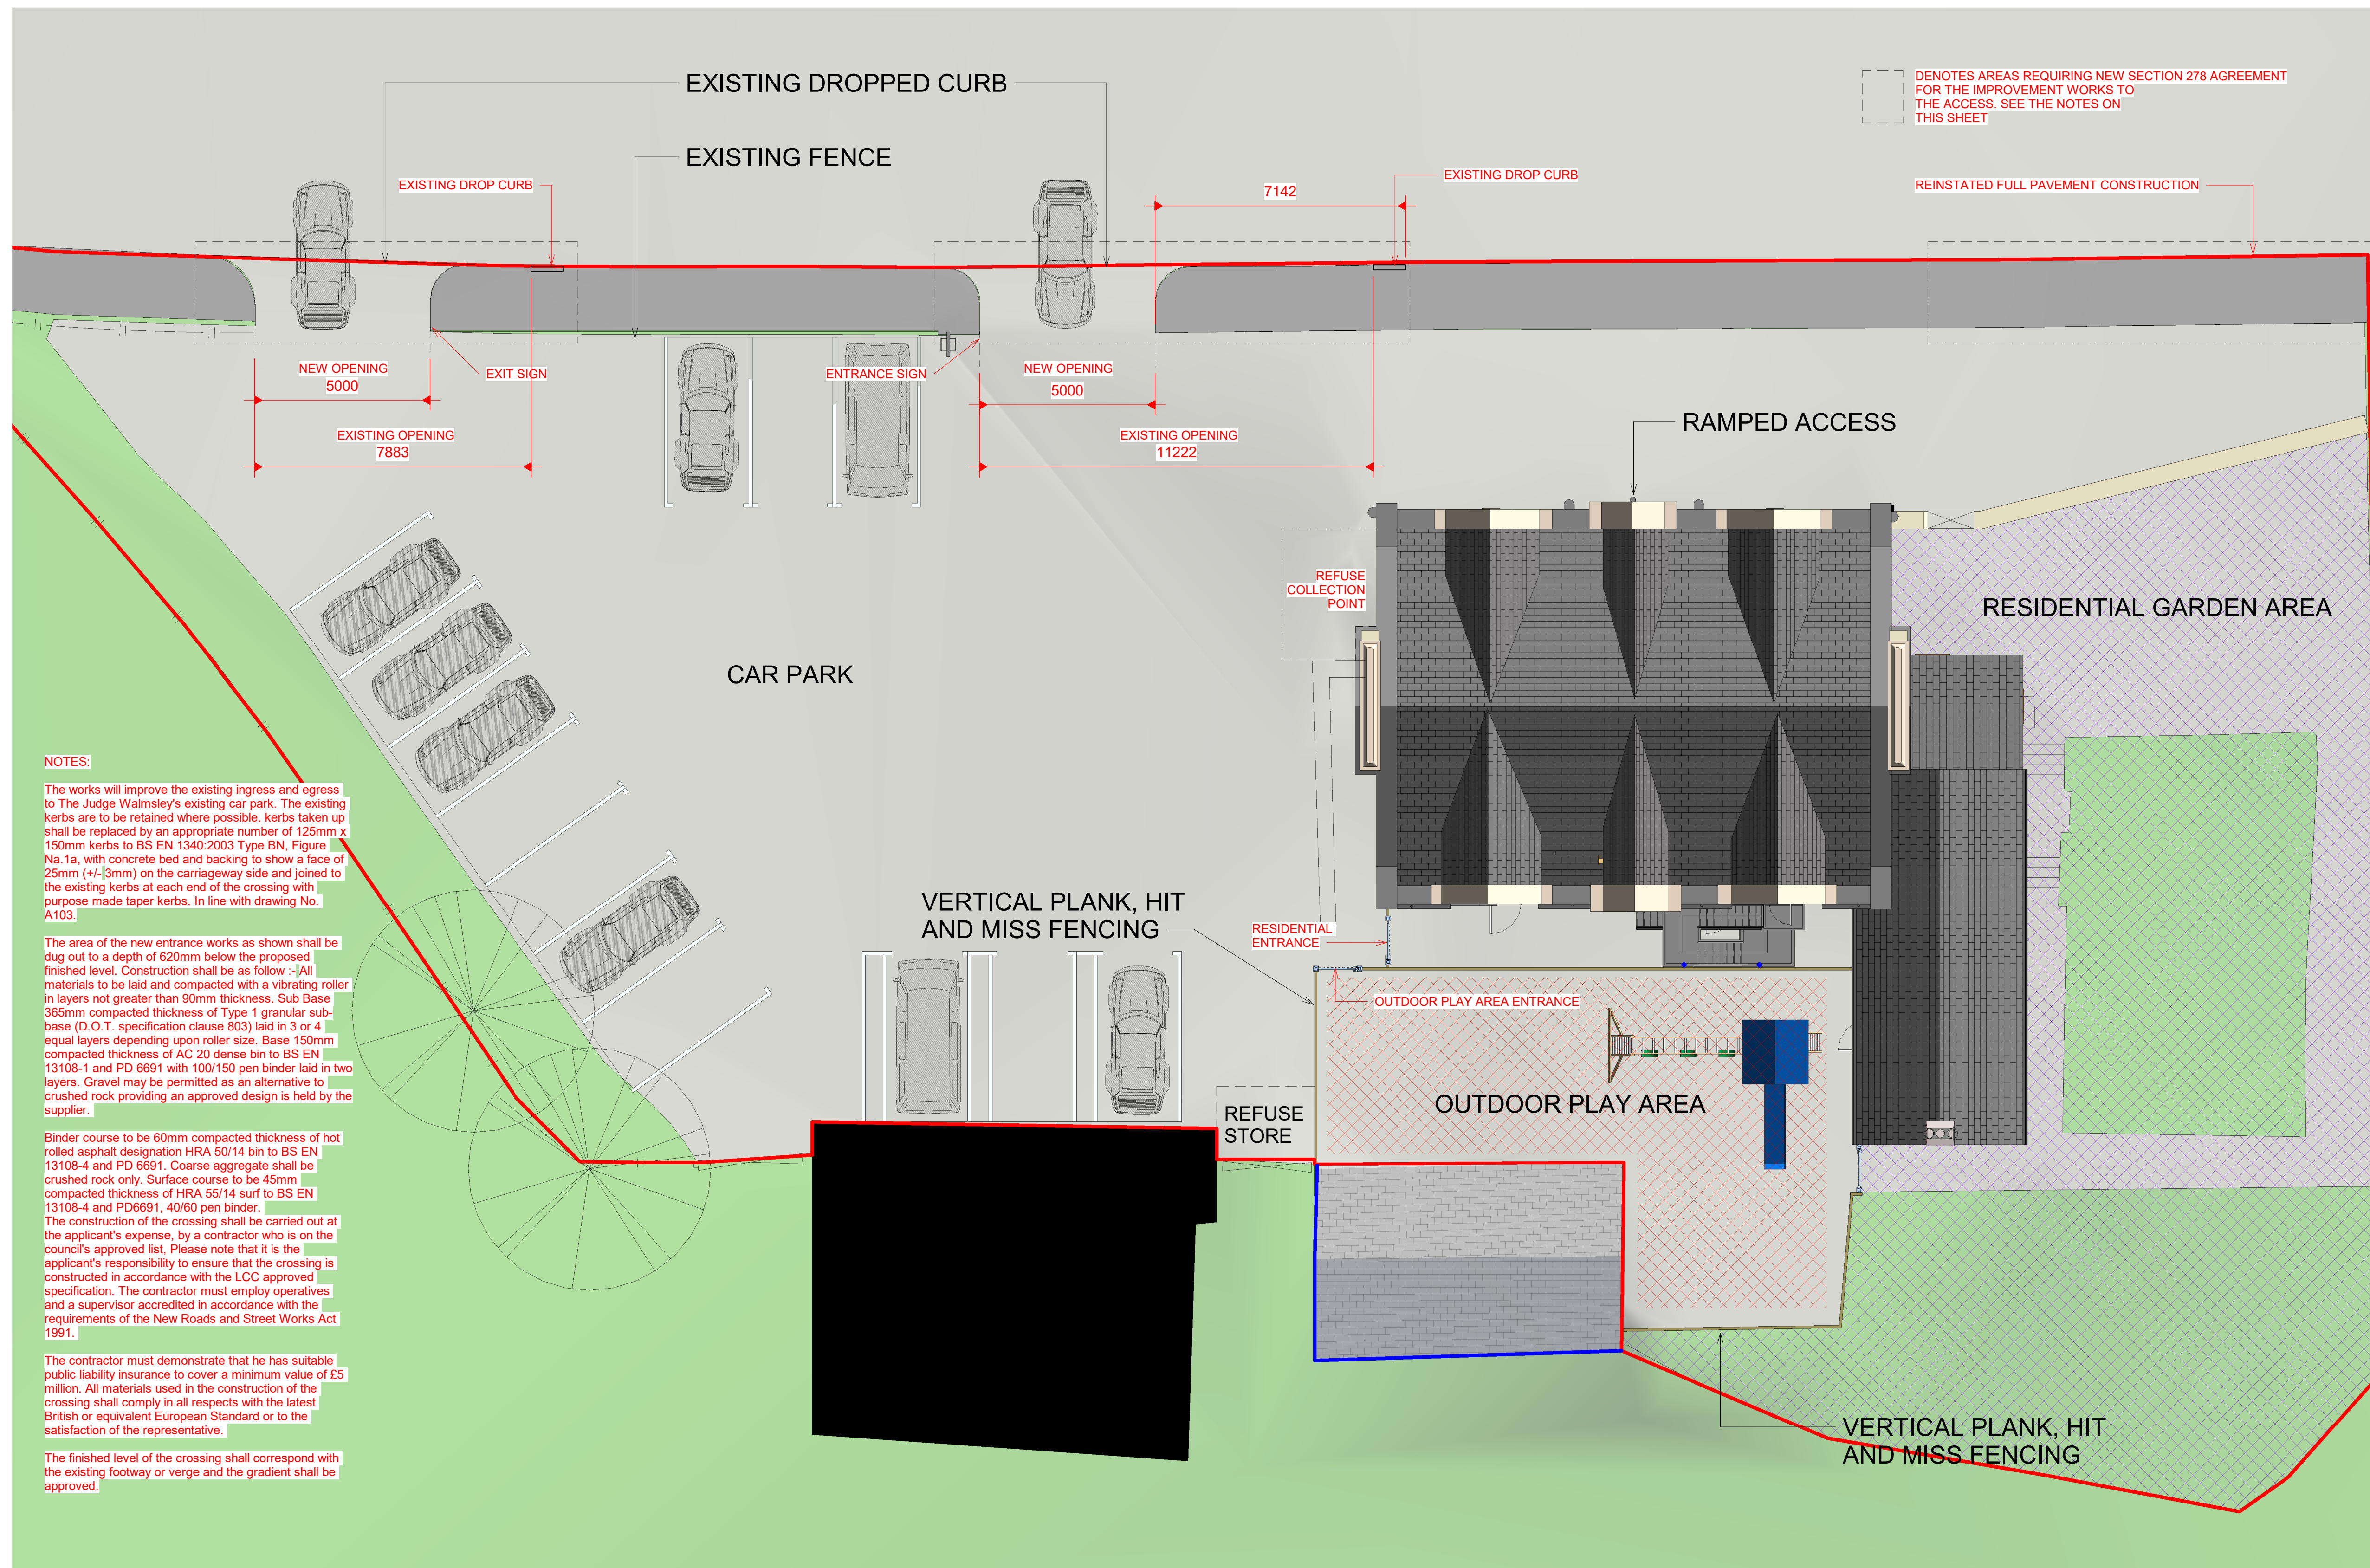


PROPOSED SITE PLAN Copy 1

1 : 100



FEATHER EDGE BOARD

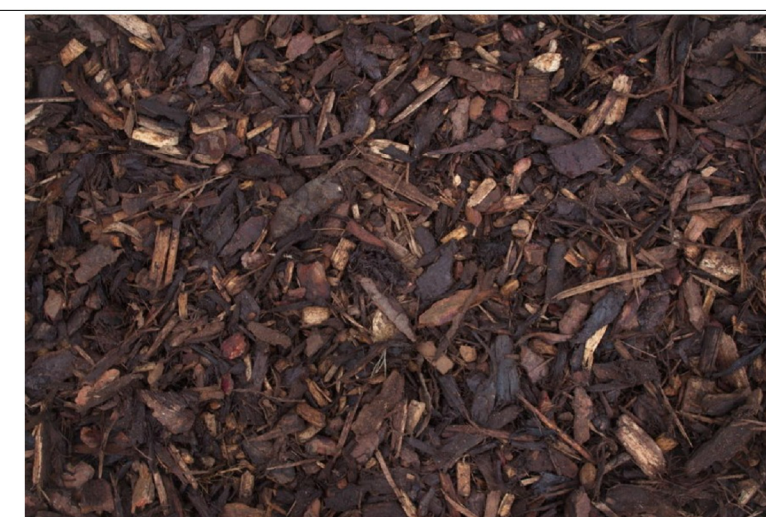

SOFT BARK CHIPPINGS



ARTIFICIAL GRASS