


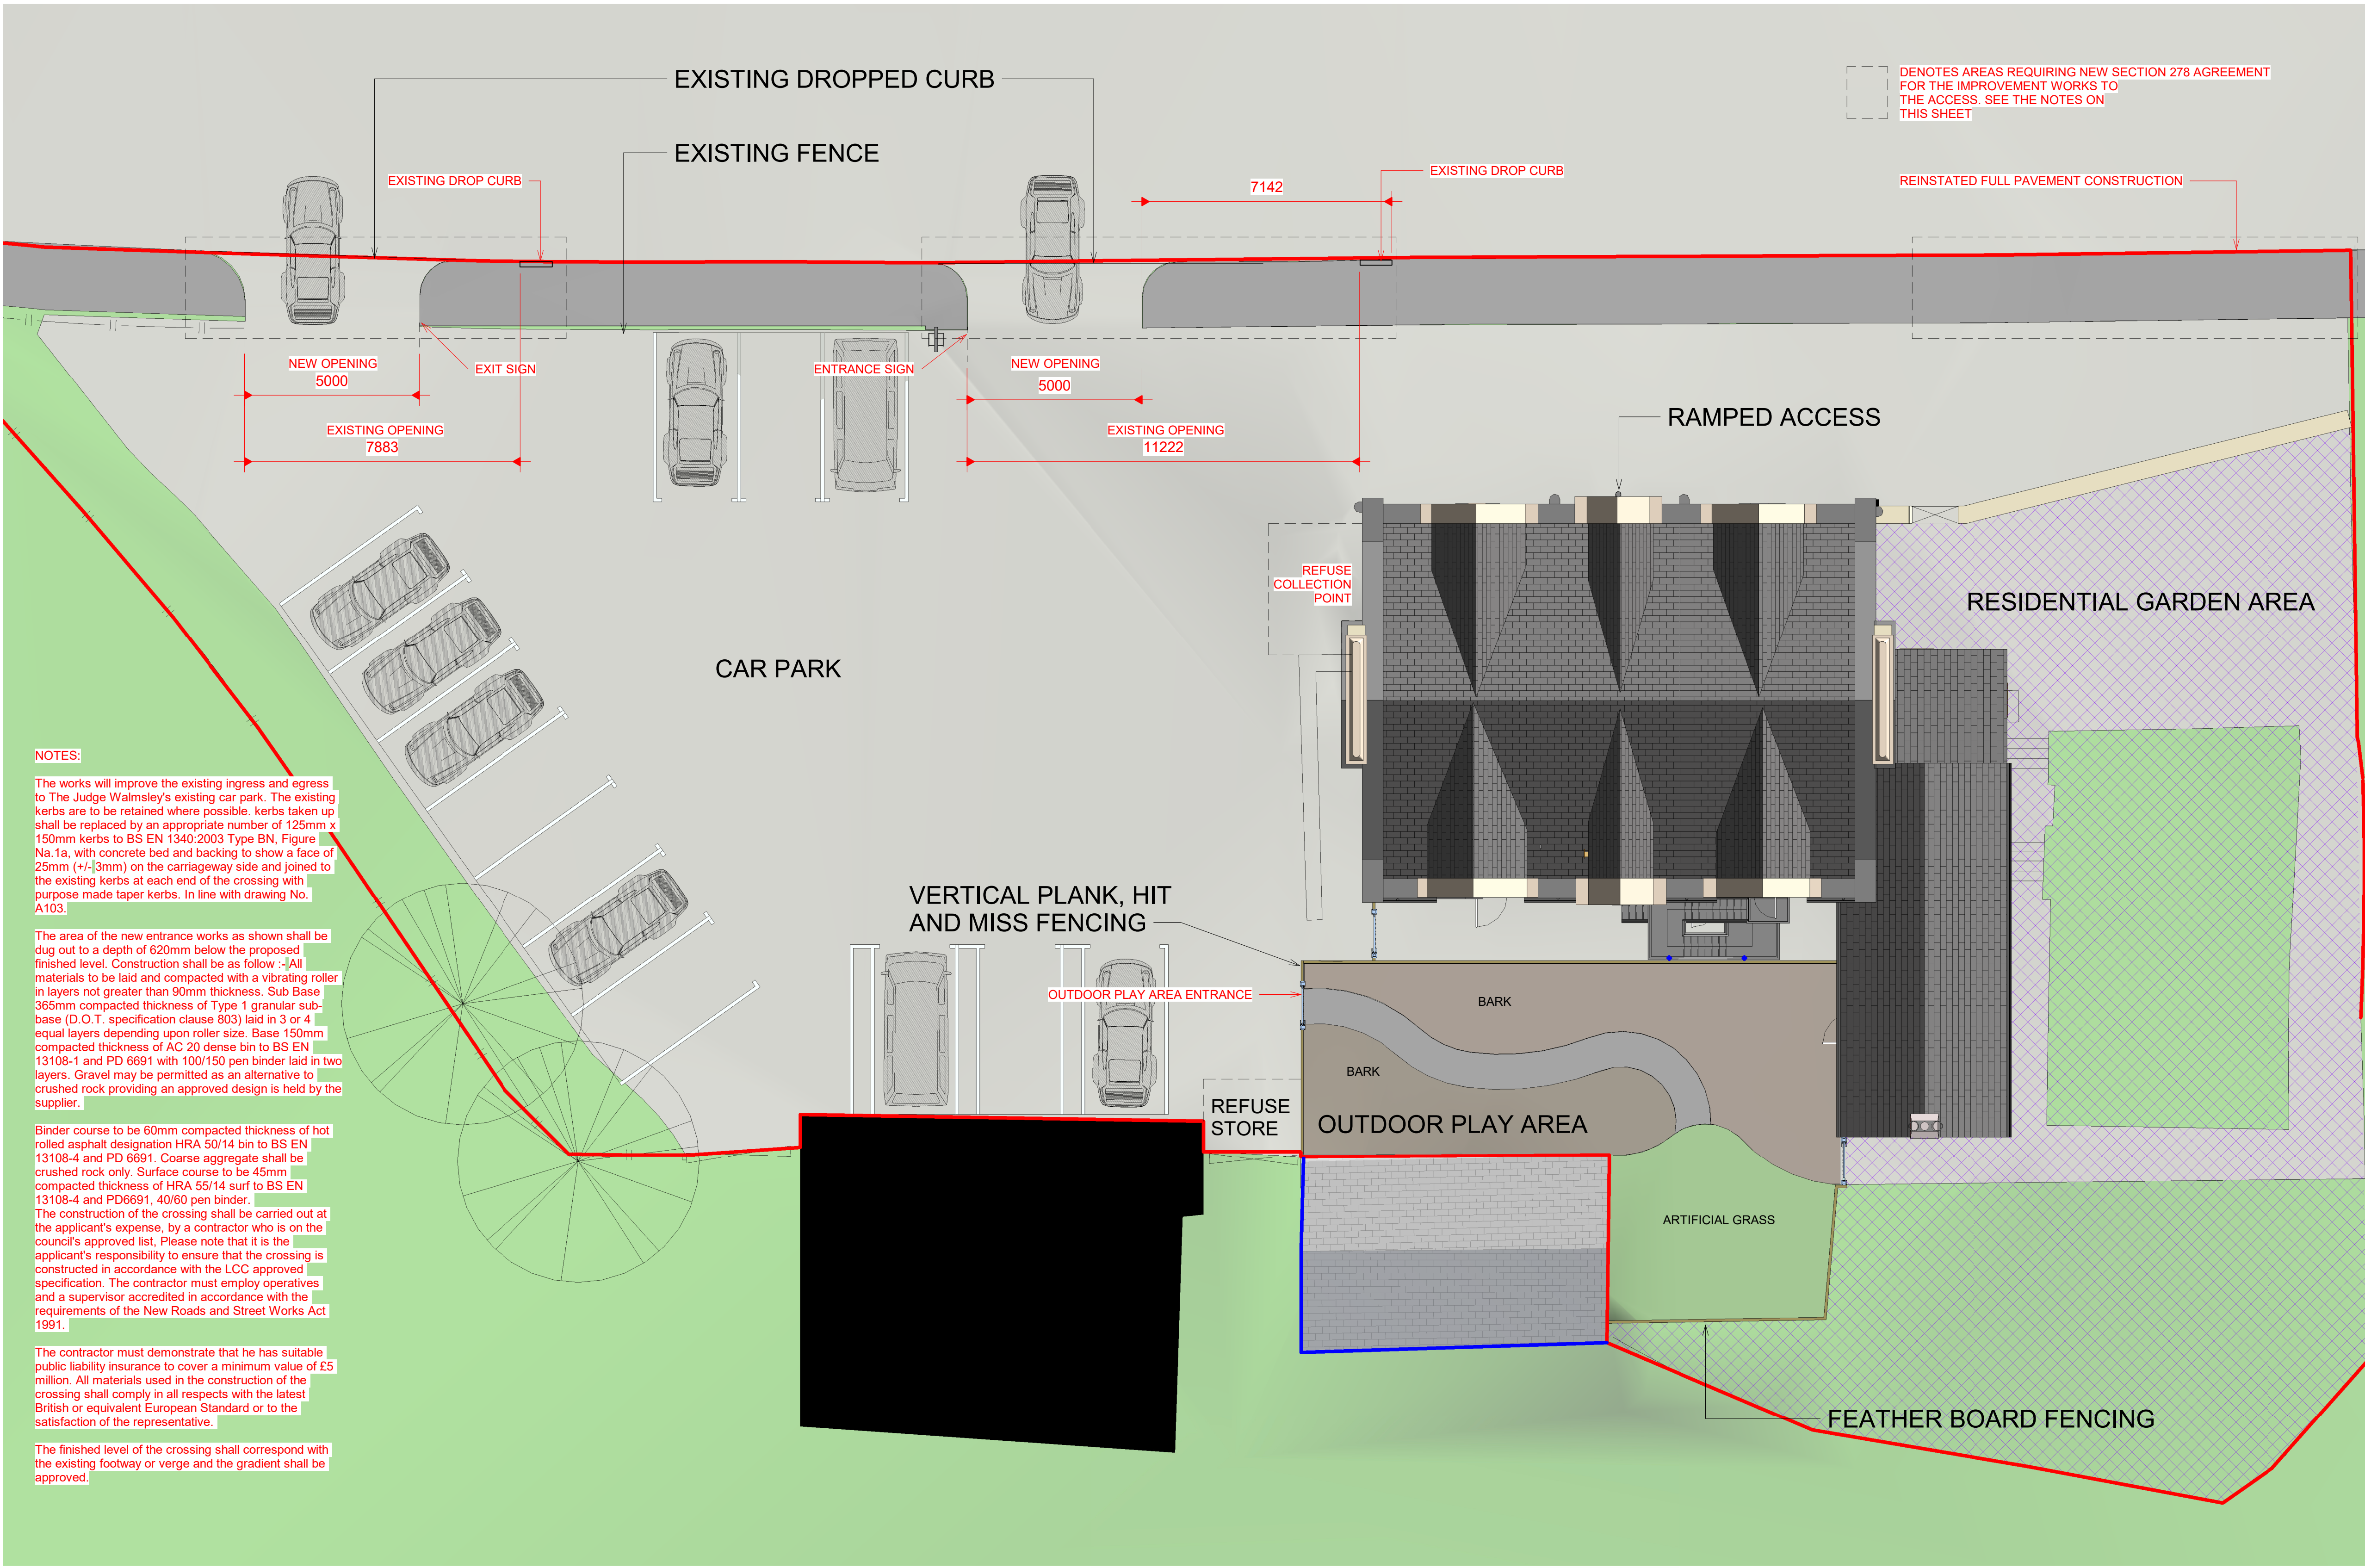

Peter Hitchen
Architects

Marathon House
The Sidings Business Park
Whalley, BB7 9SE

01254 823 885

www.peterhitchenarchitects.co.uk

NOTES:

No.	Description	Date

CLIENT:
EARLY BAIRDS NURSERY

PROJECT:
**ALTERATIONS TO THE JUDGE
WALMSLEY, WHALLEY ROAD,
BILLINGTON, BB7 9NT**

SHEET:
OUTDOOR MATERIALS

Project number PHA/399

Date 05/06/2020

Drawn by RH

Checked by PH

A106

Scale 1 : 100

Sheet size A1

1
PROPOSED SITE PLAN Copy 1
1 : 100



FEATHER EDGE BOARD



SOFT BARK CHIPPINGS



ARTIFICIAL GRASS