



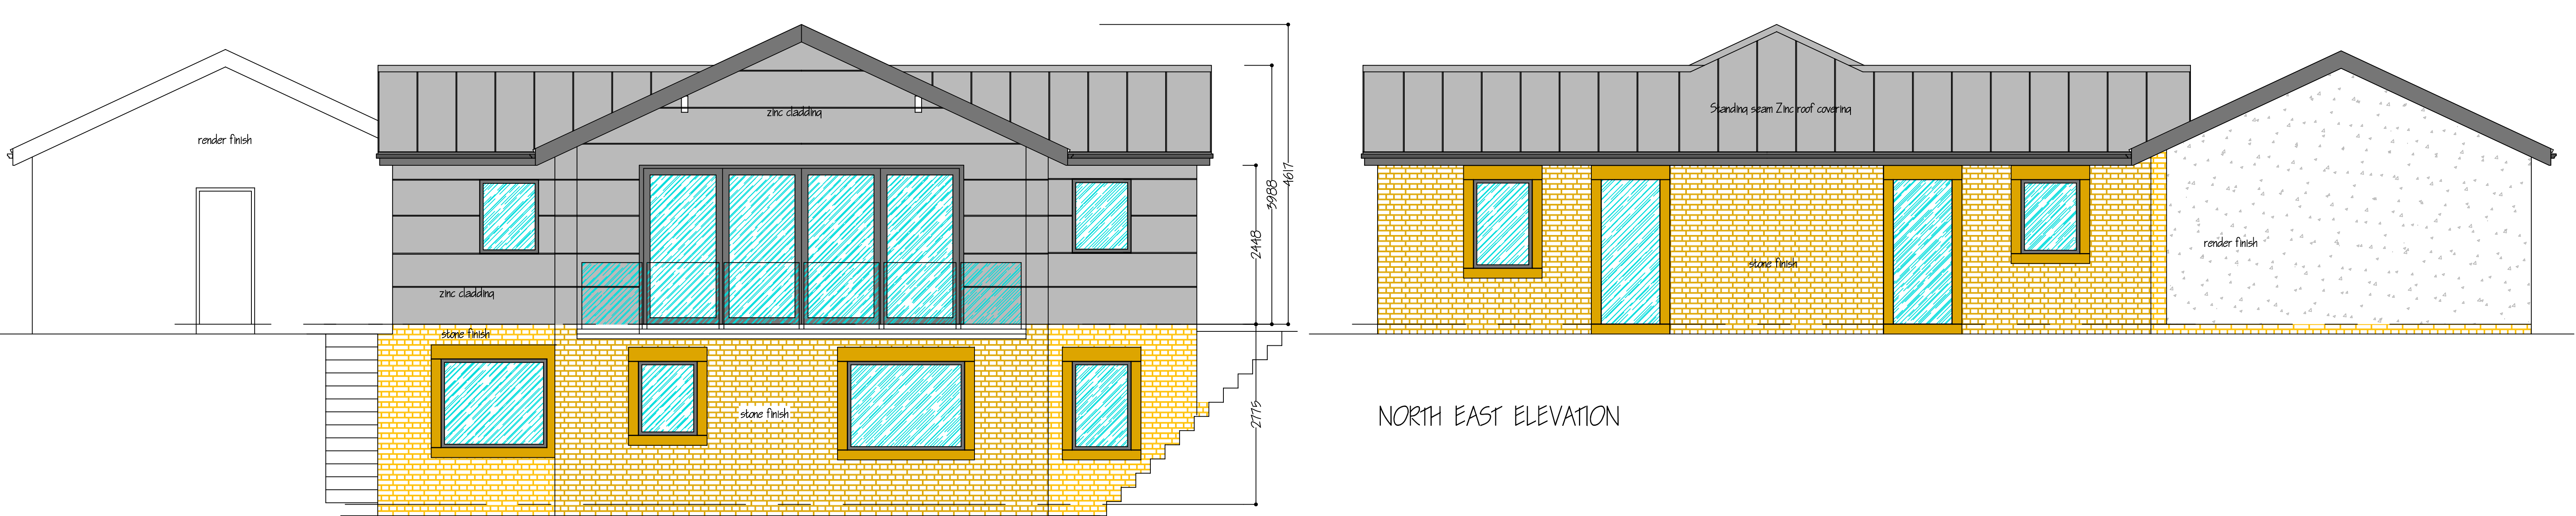

NORTH EAST ELEVATION

SOUTH WEST ELEVATION

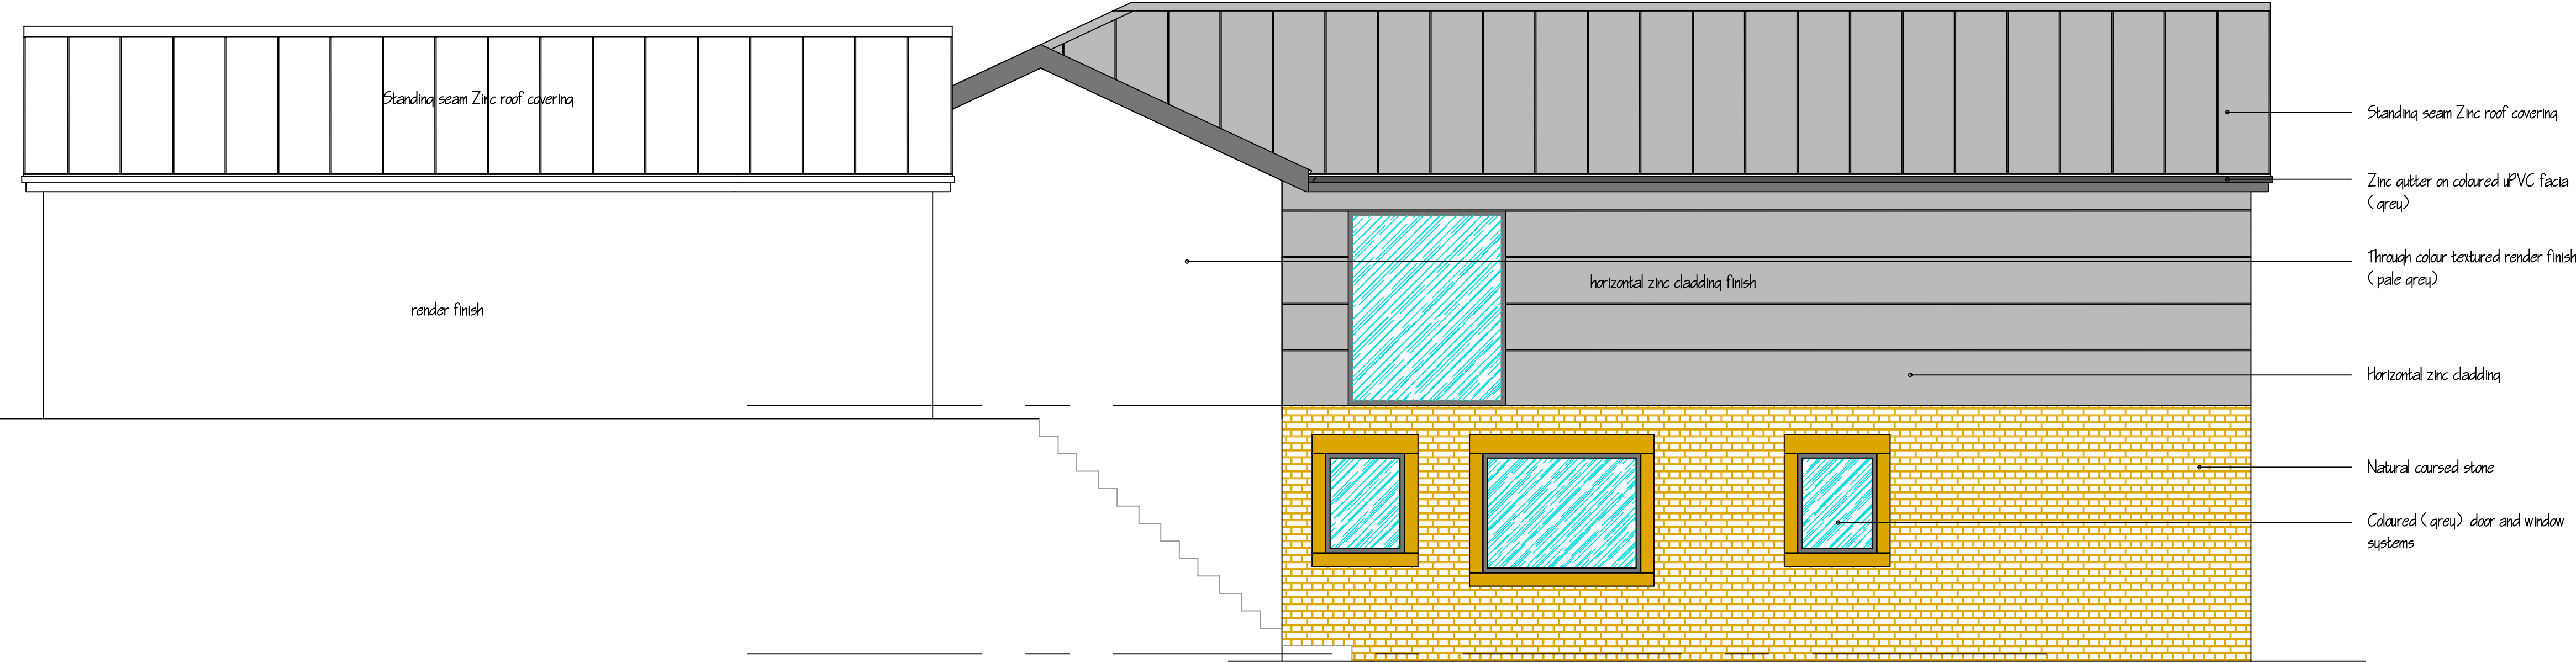

NORTH WEST ELEVATION



SOUTH EAST ELEVATION

Proposed New Dwelling
Hammond Drive
Read, Burnley BB12 7RE

Plot 2
Elevations

Scale: 1:50 @ A1 Date: Jan 20 No. 1946 / 2 / 12F

Craven Design
Architectural Services
Lairgill Lodge
Mount Pleasant
High Bentham
Lancaster
LA2 7LA
Tel: 015242 63442
Mob: 07818060892
Email: vic@cravendesign.co.uk

THIS DRAWING MUST NOT BE SCALED, ONLY WRITTEN DIMENSIONS MUST BE USE.
© Copyright Craven Design Partnership. Must not be reproduced in part or in whole without written consent.