

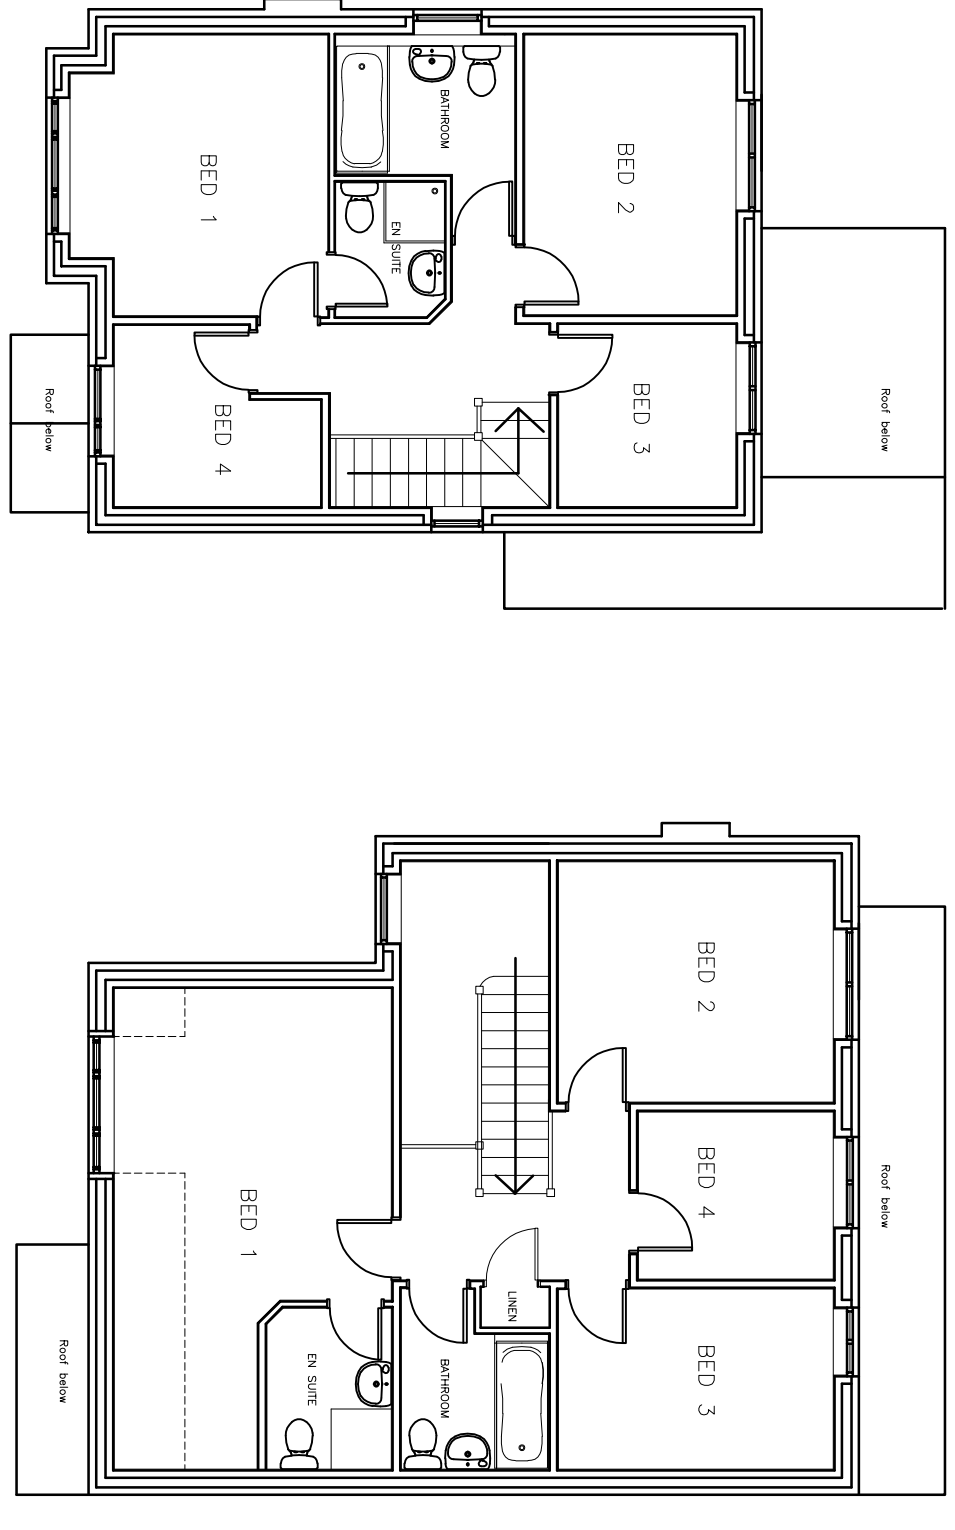


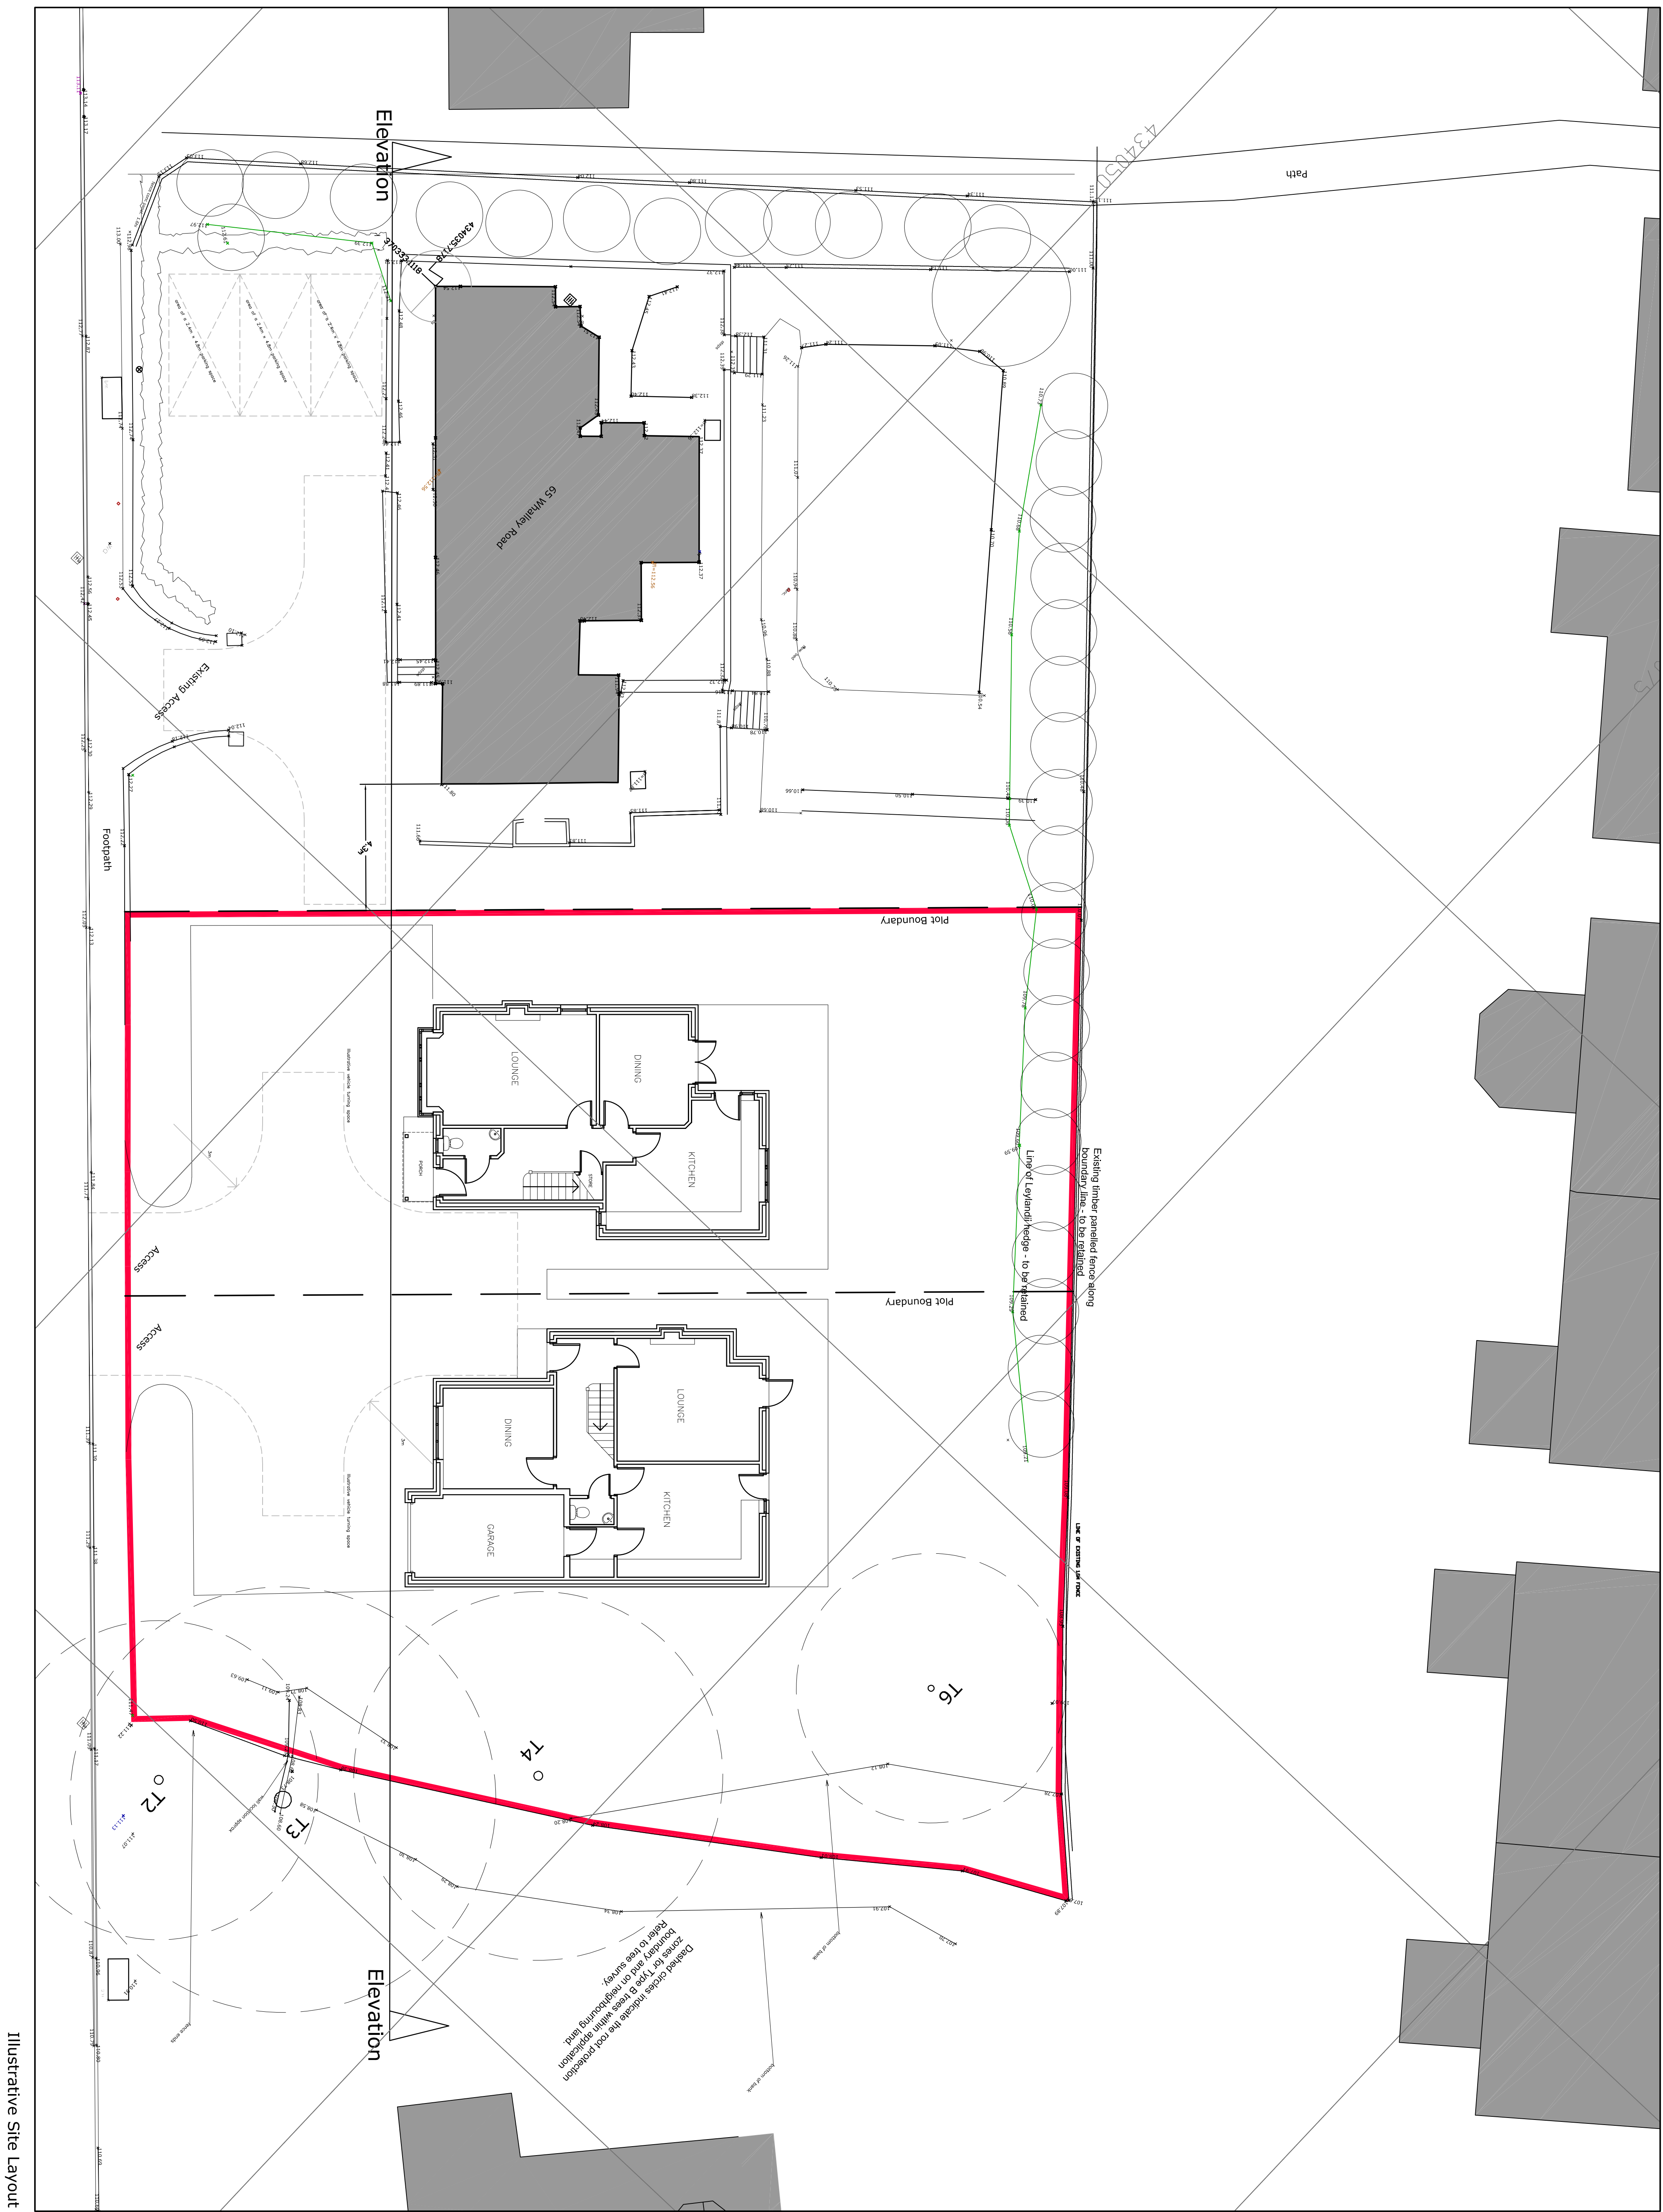


Illustrative First Floor Plans

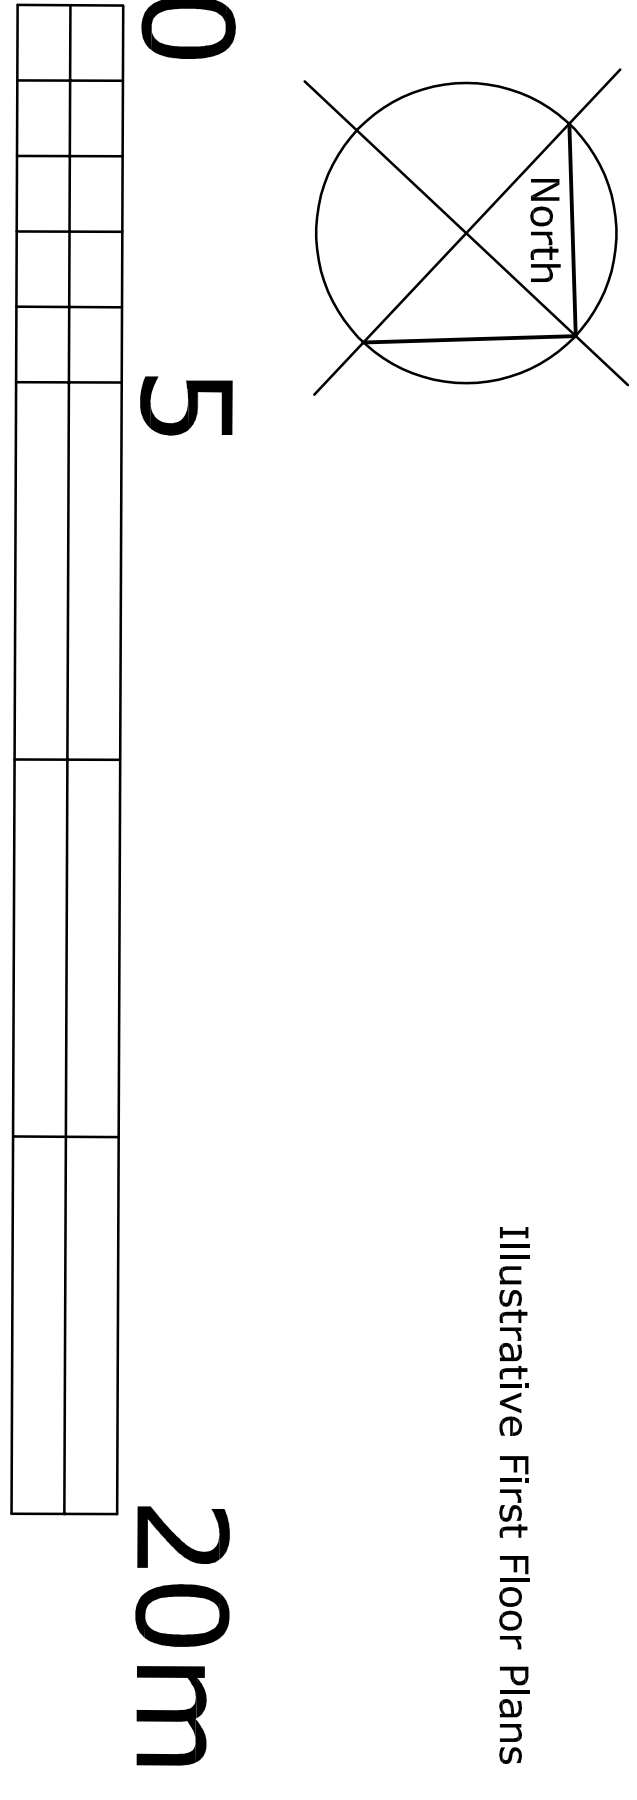

Crown copyright and database rights 2020 DS 100042766

This drawing is illustrative

It provides an indication of how development could be brought forward in line with the parameters described on the Parameters Plan (drawing 011) and indicates the general scale and massing of proposals.

 

Application Boundary

Proposed Houses adjacent to
'The Beeches', Whalley Road,
angho

Illustrative Layout and Streetscape

Drawing 012

Illustrative Elevation to Whalley Road

Drawn by GP

14/06/2020