



This drawing is to be read in conjunction with all relevant Architect, consultants' and specialists' drawings and specifications. The Architect is to be notified of any discrepancies before proceeding. Do not scale from this drawing. All dimensions and levels are to be checked on site. This drawing is subject to copyright. All work carried out before Planning and Building Permission has been granted is at the contractor's risk.

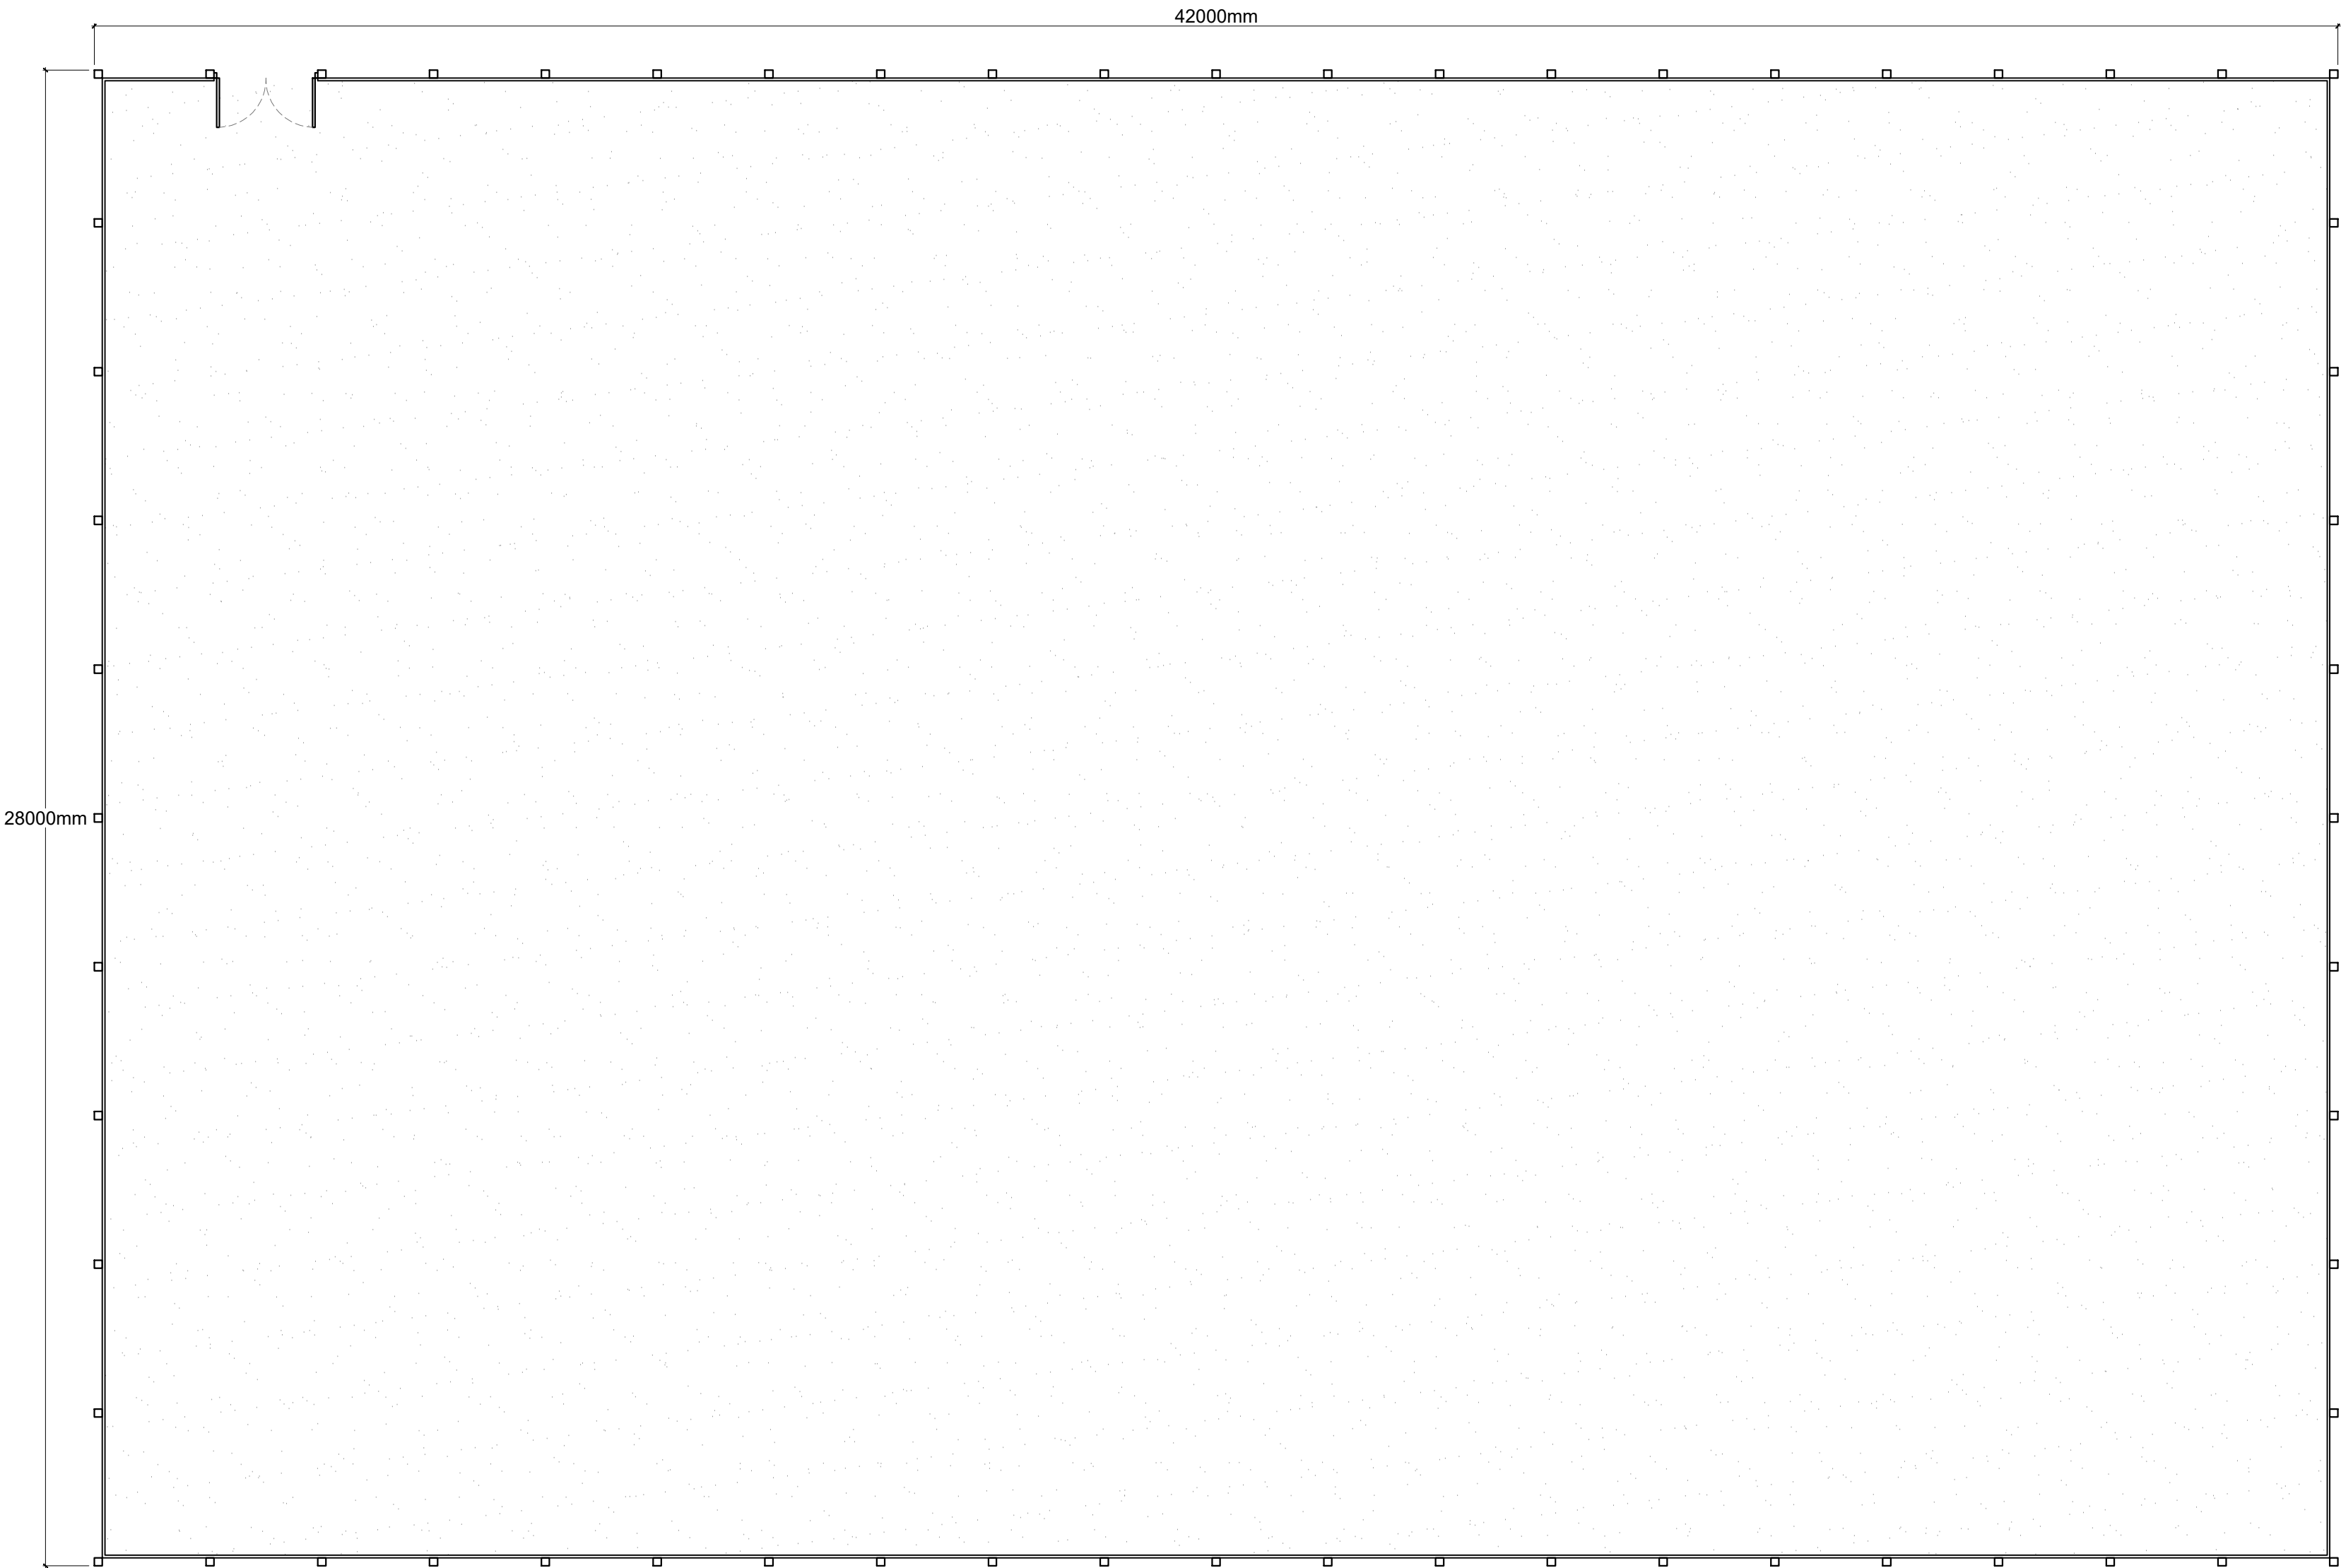


PROPOSED PLAN

SCALE: 1:100

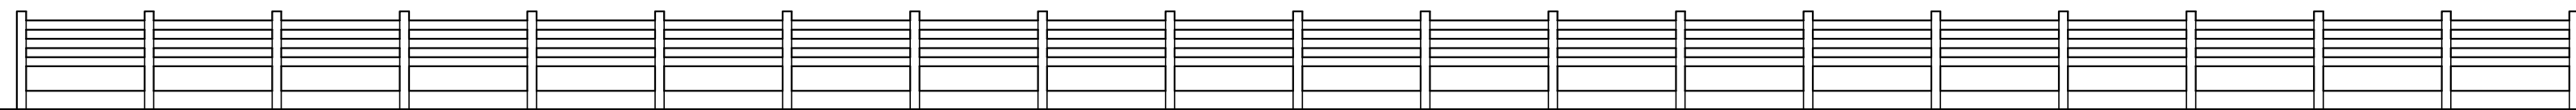


PROPOSED EAST ELEVATION

SCALE: 1:100

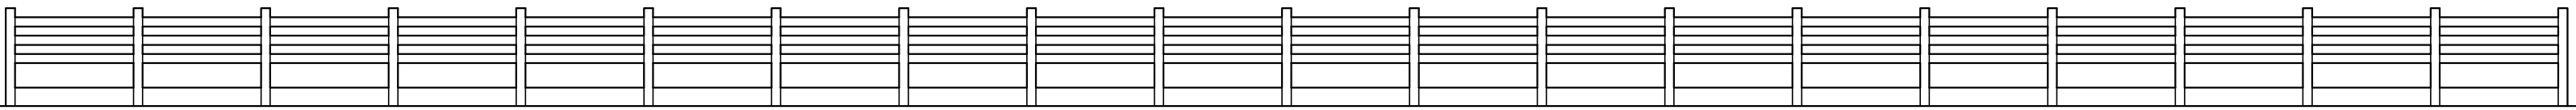


PROPOSED WEST ELEVATION

SCALE: 1:100

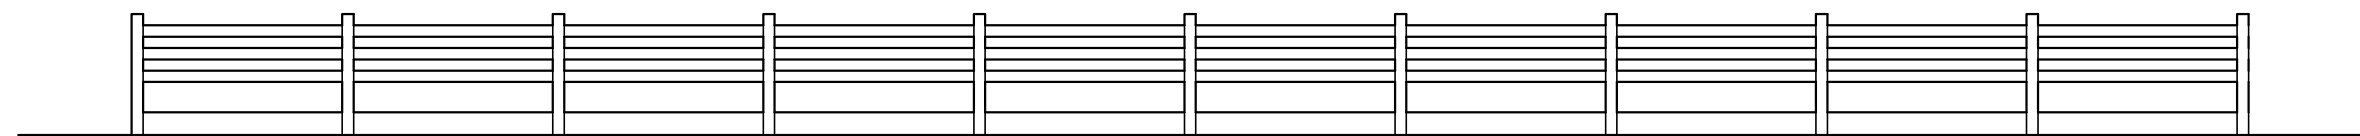


PROPOSED NORTH ELEVATION

SCALE: 1:100

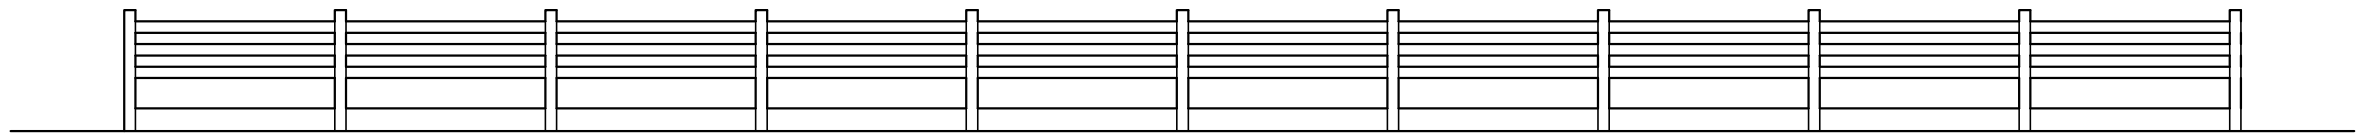

PROPOSED SOUTH ELEVATION

SCALE: 1:100

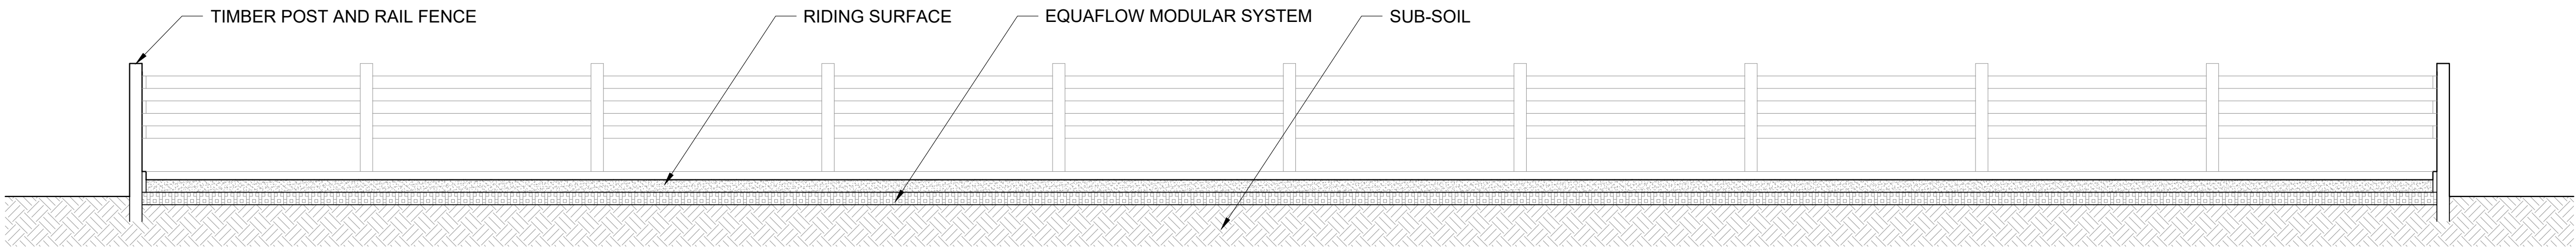

PROPOSED SECTION

SCALE: 1:50



Client
Mr and Mrs R Mizon

Job Title
Proposed Menage At:
Kays Farm House
Fleet Street Lane
Ribchester
PR3 3XE

Drawing Title
Proposed Menage

Scale
Various @ A1

Date
July 2020

Drawn
MF

spa ARCHITECTS
SUNDERLAND PEACOCK & ASSOCIATES LTD.
HAZELMERE, PIMALICO ROAD, CLITHEROE
LANCASHIRE, BB7 2AG
T 01200 423178 F 01200 427328
E info@sunderlandpeacock.com
www.sunderlandpeacock.com

5829 - M01