


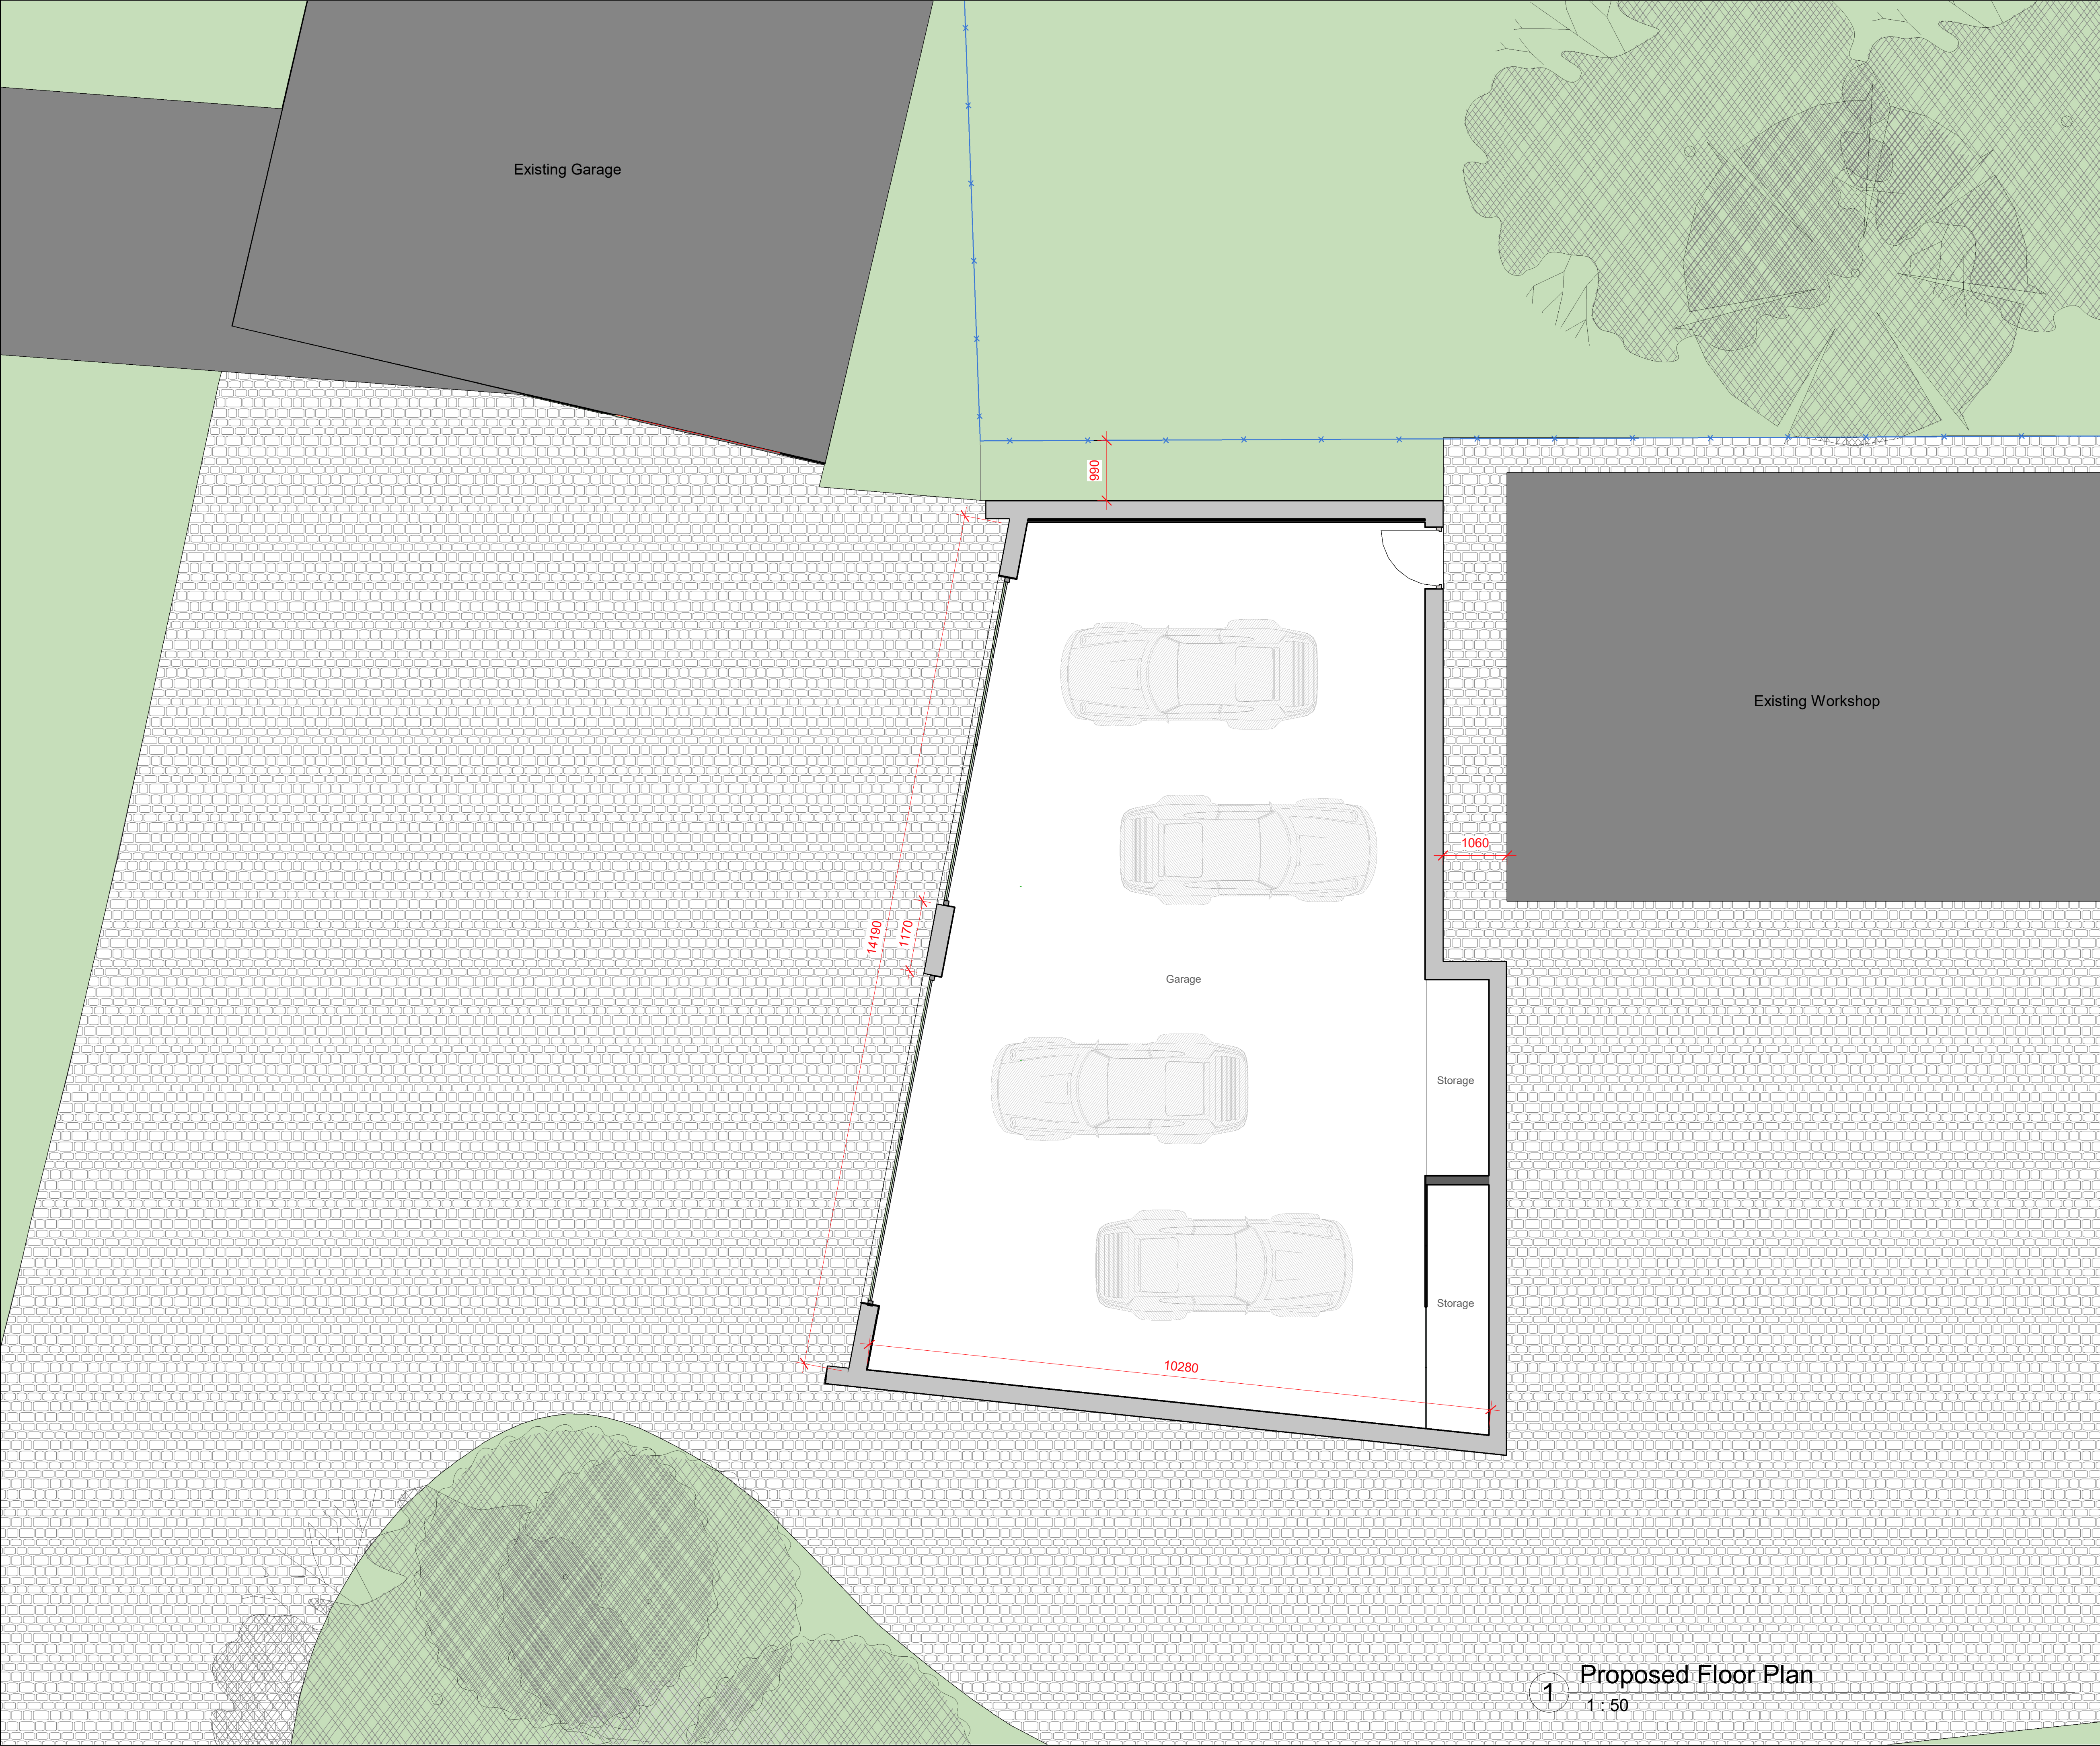

|   |             |            |
|---|-------------|------------|
| <div>Peter Hitchen<br/>Architects</div> <div>Marathon House<br/>The Sidings Business Park<br/>Whalley, BB7 9SE</div> <div>01254 823 885</div> <div>www.peterhitchenarchitects.co.uk</div> |             |            |
| NOTES:   |             |            |
| No.   | Description | Date       |
|   |             |            |
|   |             |            |
| CLIENT:<br><br>Mr Hindle   |             |            |
| PROJECT:<br><br>Proposed garage at The Old<br>Zoo, Brockhall Village   |             |            |
| SHEET:<br><b>PROPOSED FLOOR<br/>PLAN</b>   |             |            |
| Project number   |             | PHA/468    |
| Date   |             | 11/06/2020 |
| Drawn by   |             | JD         |
| Checked by   |             | PH         |
| <b>A201</b>   |             |            |
| Scale   |             | 1 : 50     |
| Sheet size   |             | A1         |

1

Proposed Floor Plan

1 : 50