




Existing East Elevation
(facing Stopper Lane)

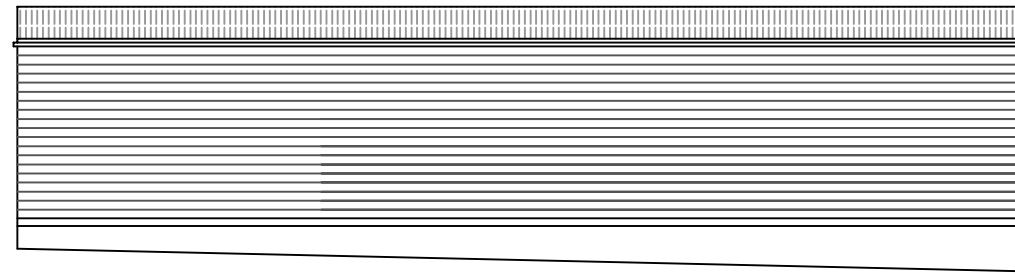


Existing North Elevation (facing field)

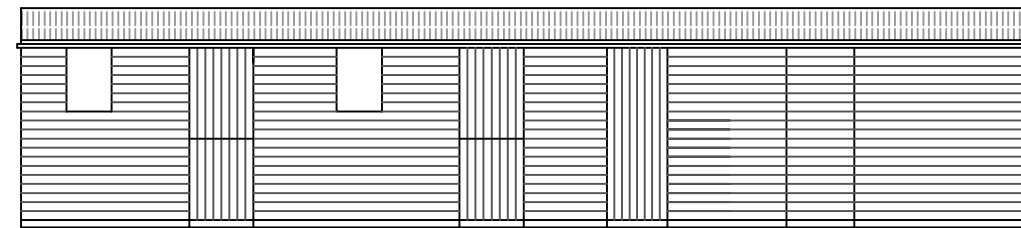

Existing South Elevation (facing house)

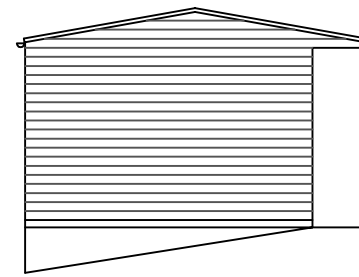

Existing West Elevation (facing field)

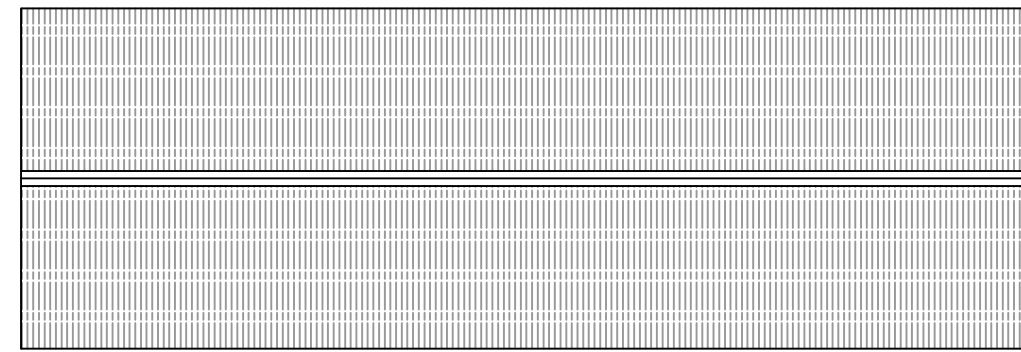

Existing Roof Plan



Existing Plan

Project Demolition of stable block and erection of car port / garage at Woodlands, Stopper Lane, Rimington, Clitheroe, BB7 4EJ	
Description Existing layout	Scale 1:100 @ A3
Client Mr. C. Wood	Drawn CW
Date July 2020	Drawing No 529/01