




EXISTING SITE PLAN scale 1:500



PROPOSED SITE PLAN scale 1:500

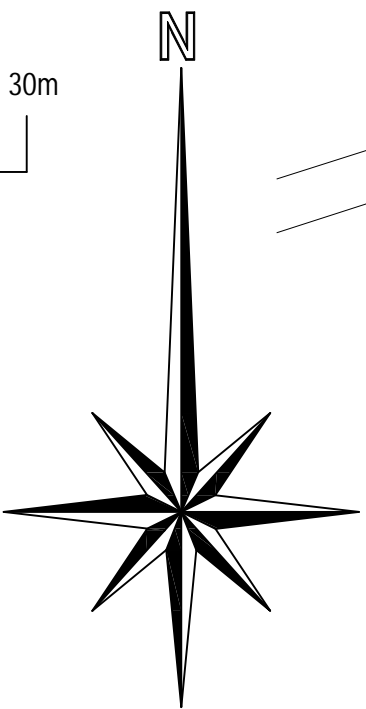

Amendment A 20th July 2020 - garden area (formerly agricultural land) shown hatched that has been in use since 2008

|   |                       |
|---|-----------------------|
| Project<br>Demolition of stable block and erection of car port / garage at Woodlands, Stopper Lane, Rimington, Clitheroe, BB7 4EJ |                       |
| Description<br>Site Plan  | Scale<br>1:500 @ A3   |
| Client<br>Mr. C. Wood   | Drawn<br>CW           |
| Date<br>July 2020   | Drawing No<br>529/04A |