




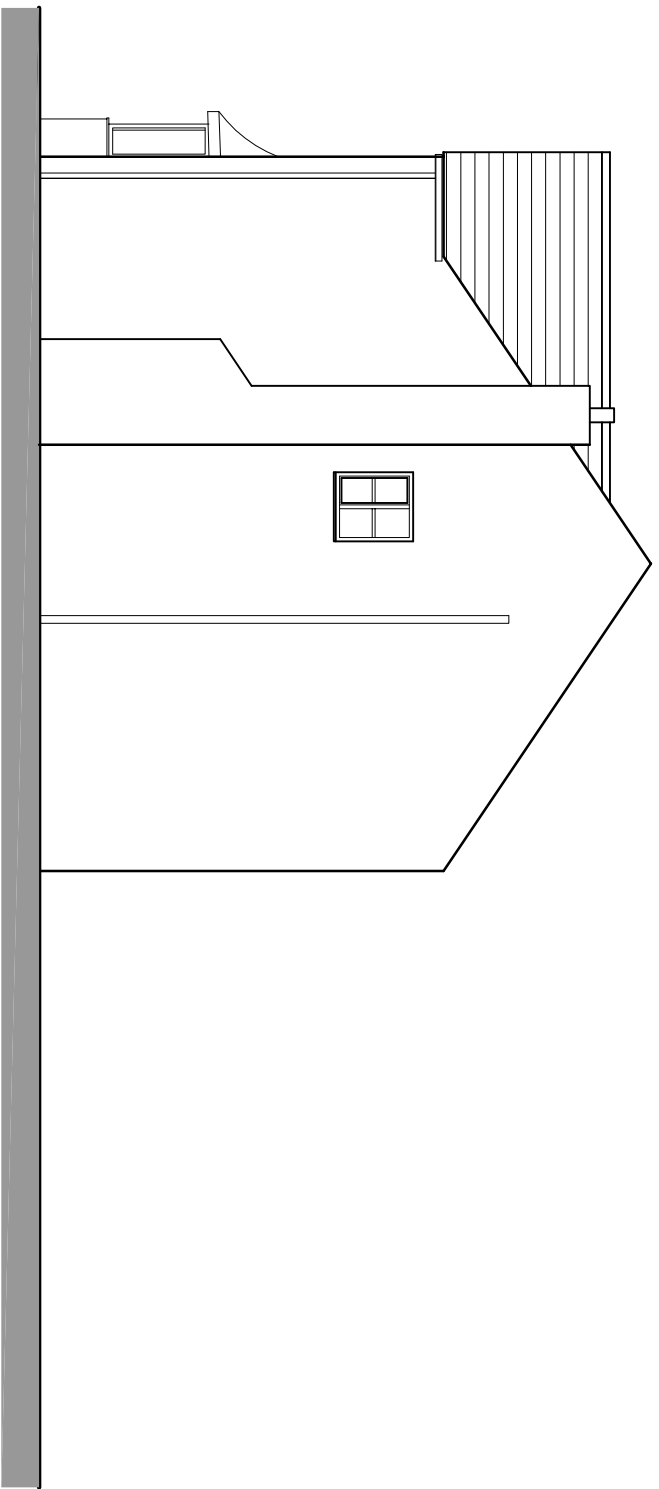


side elevation

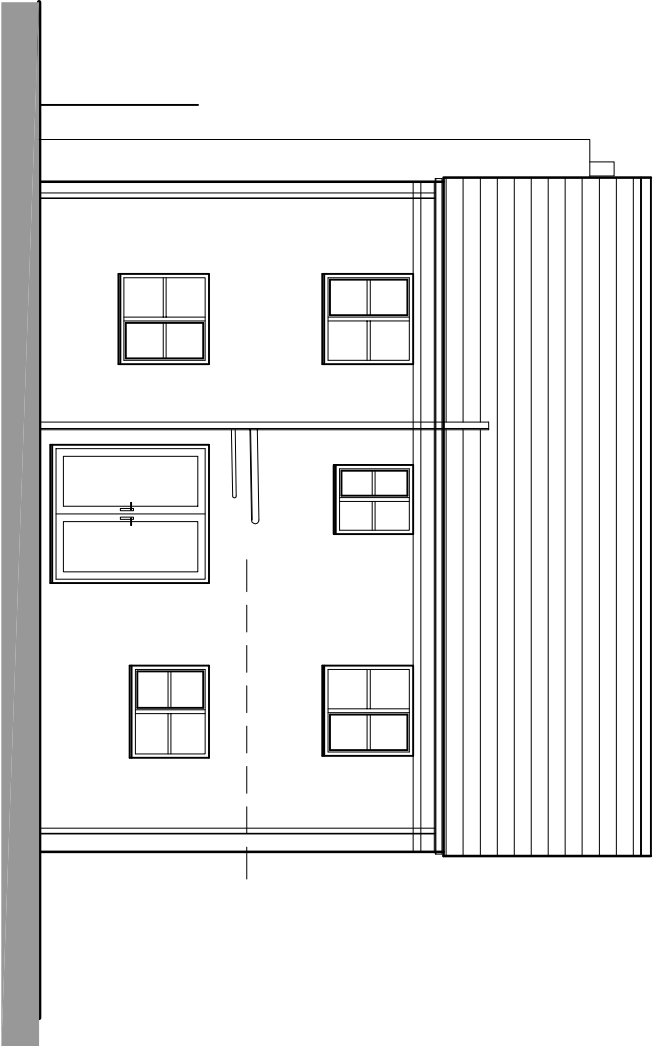


rear elevation

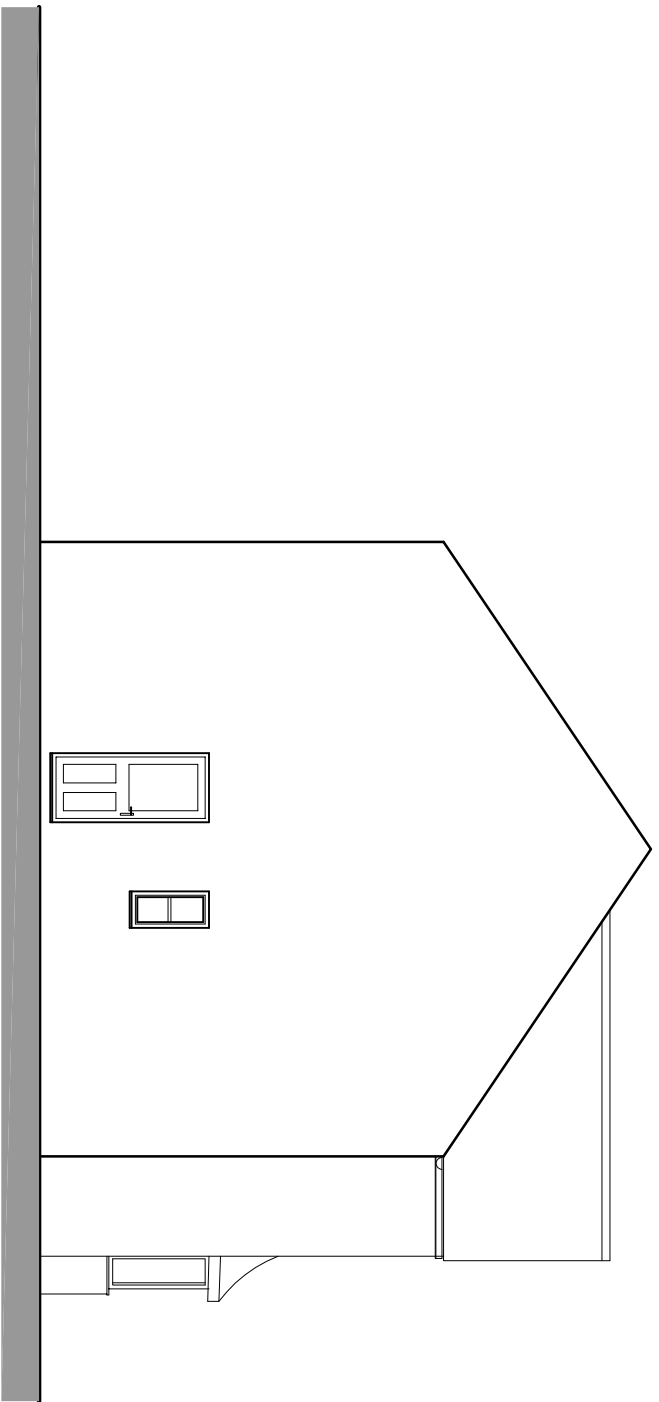

side elevation

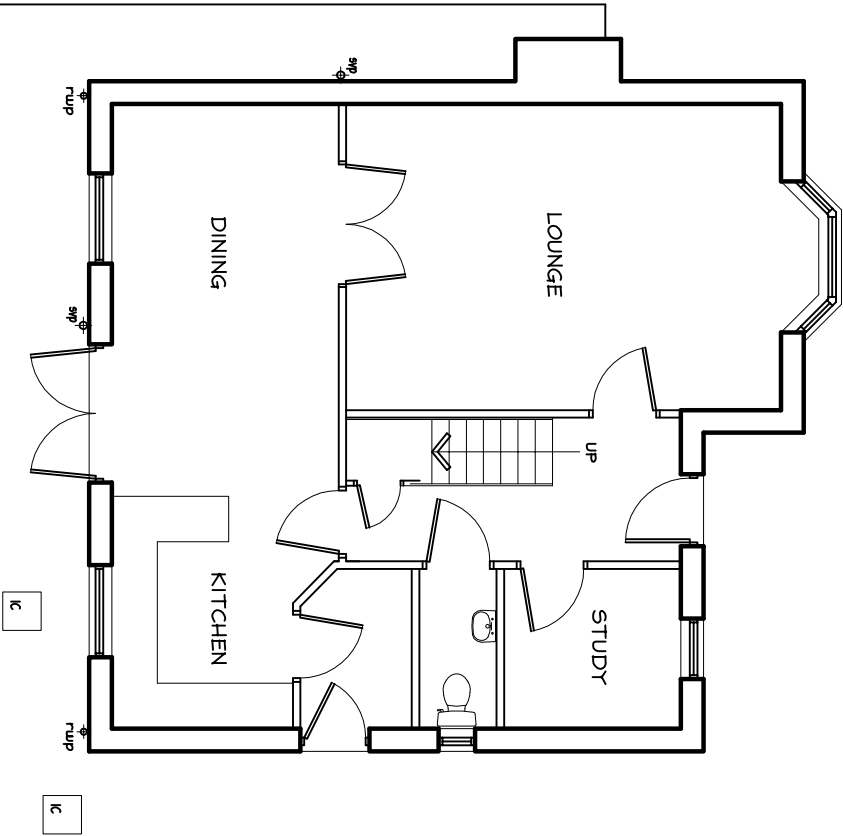

ground floor.

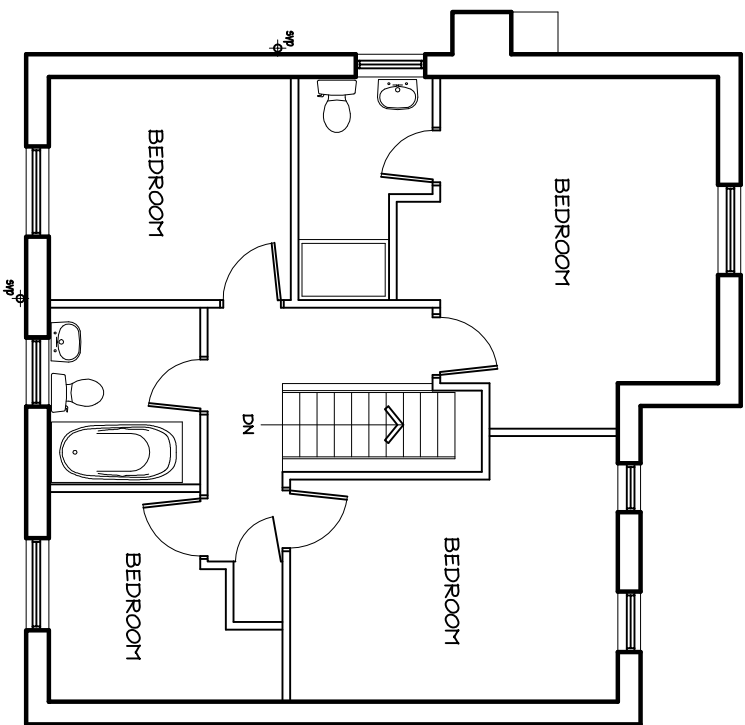

first floor.

Revisions

Project: PROPOSED SINGLE STOREY REAR EXTENSION AT,
21 ELBOW DRIVE, BARROW

Drawing:

survey drawing

Client:

MR & MRS. N. ASHFORTH

adm design

Royds House, Harden Road, Kelbrook, Barnoldswick, Lancs. BB18 6TS
Tel / Fax : 01282 853335 Email: admdesign @ btconnect.com

Scale(s)	1:100 @ A2	Date	JUNE 2020
Drawing no	ADM/20/20/01	Rev.	