




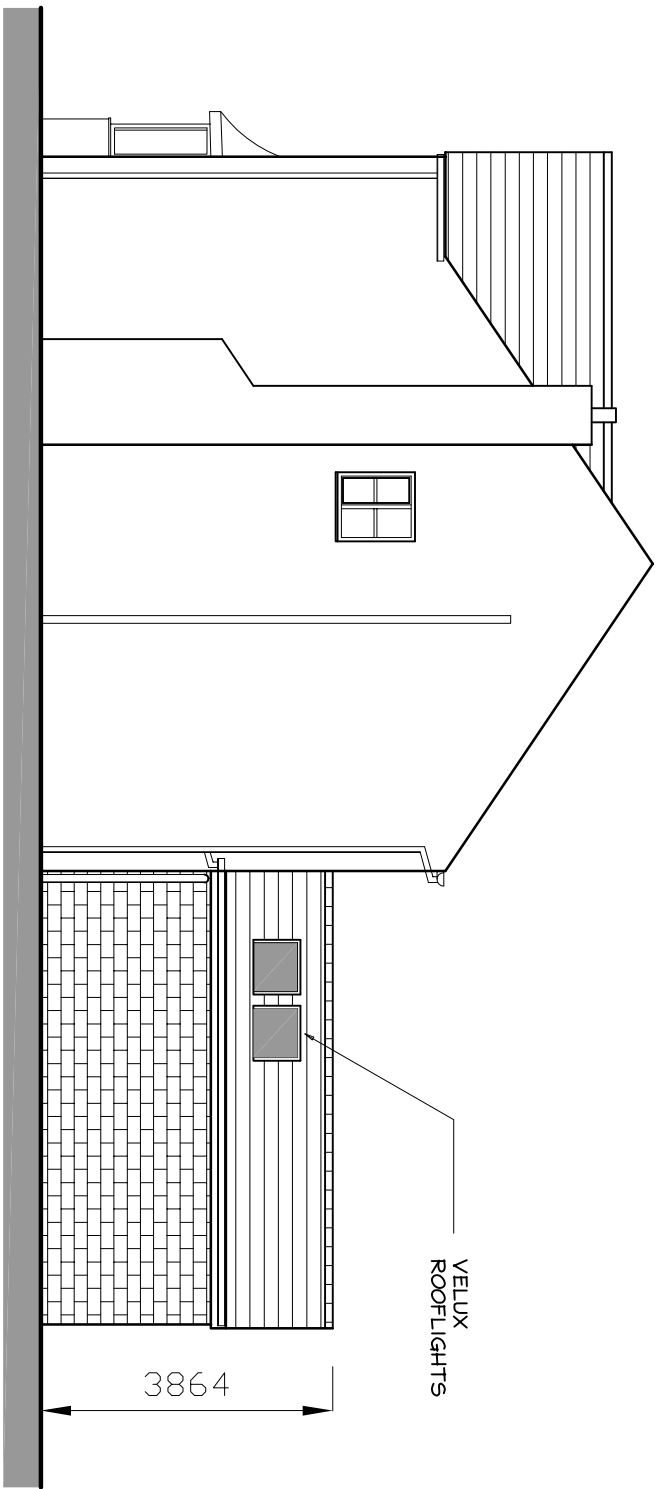


side elevation

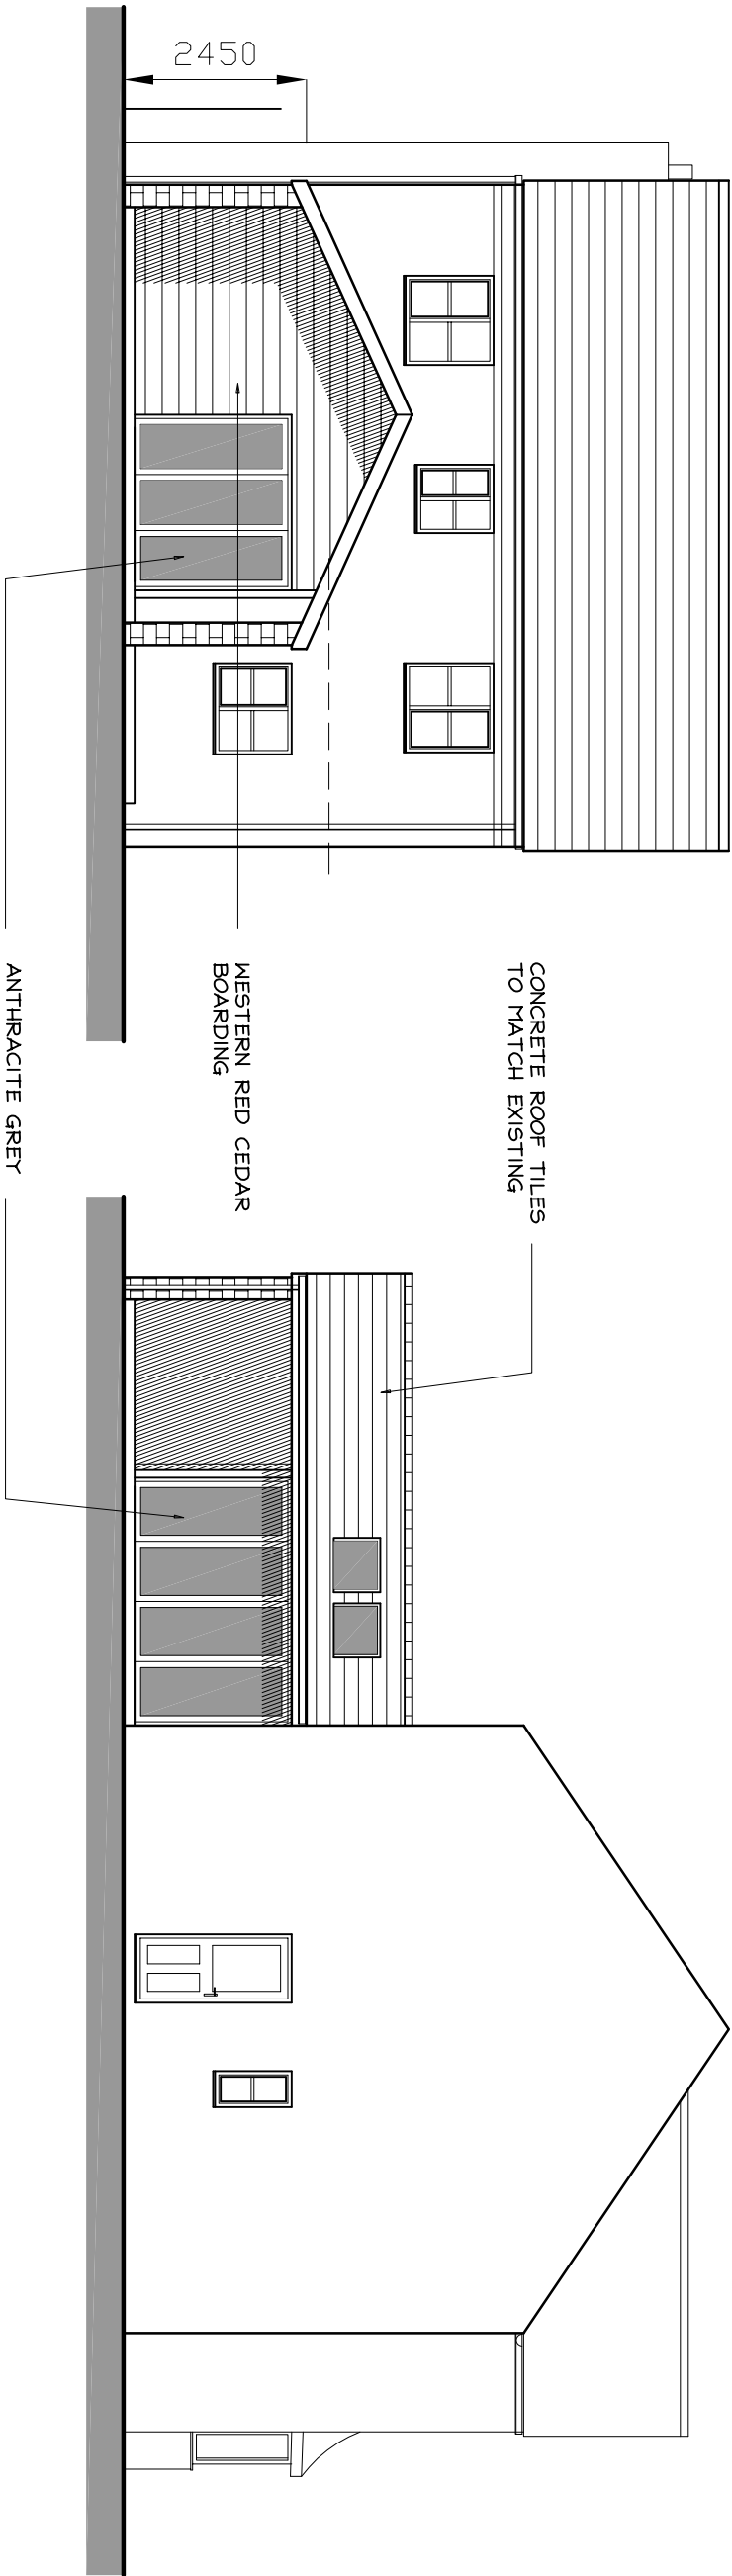


rear elevation

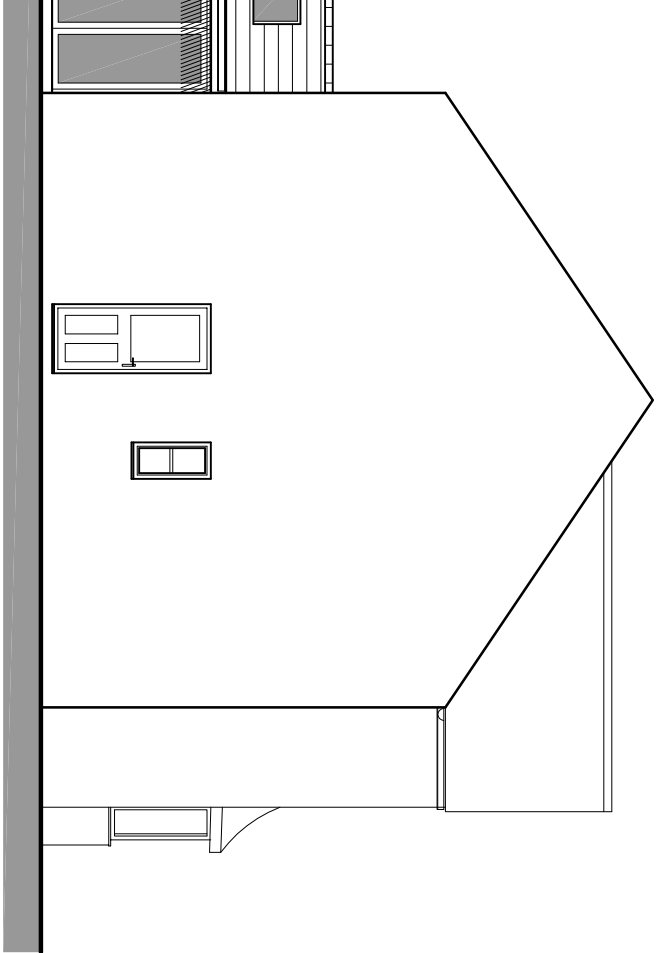

side elevation

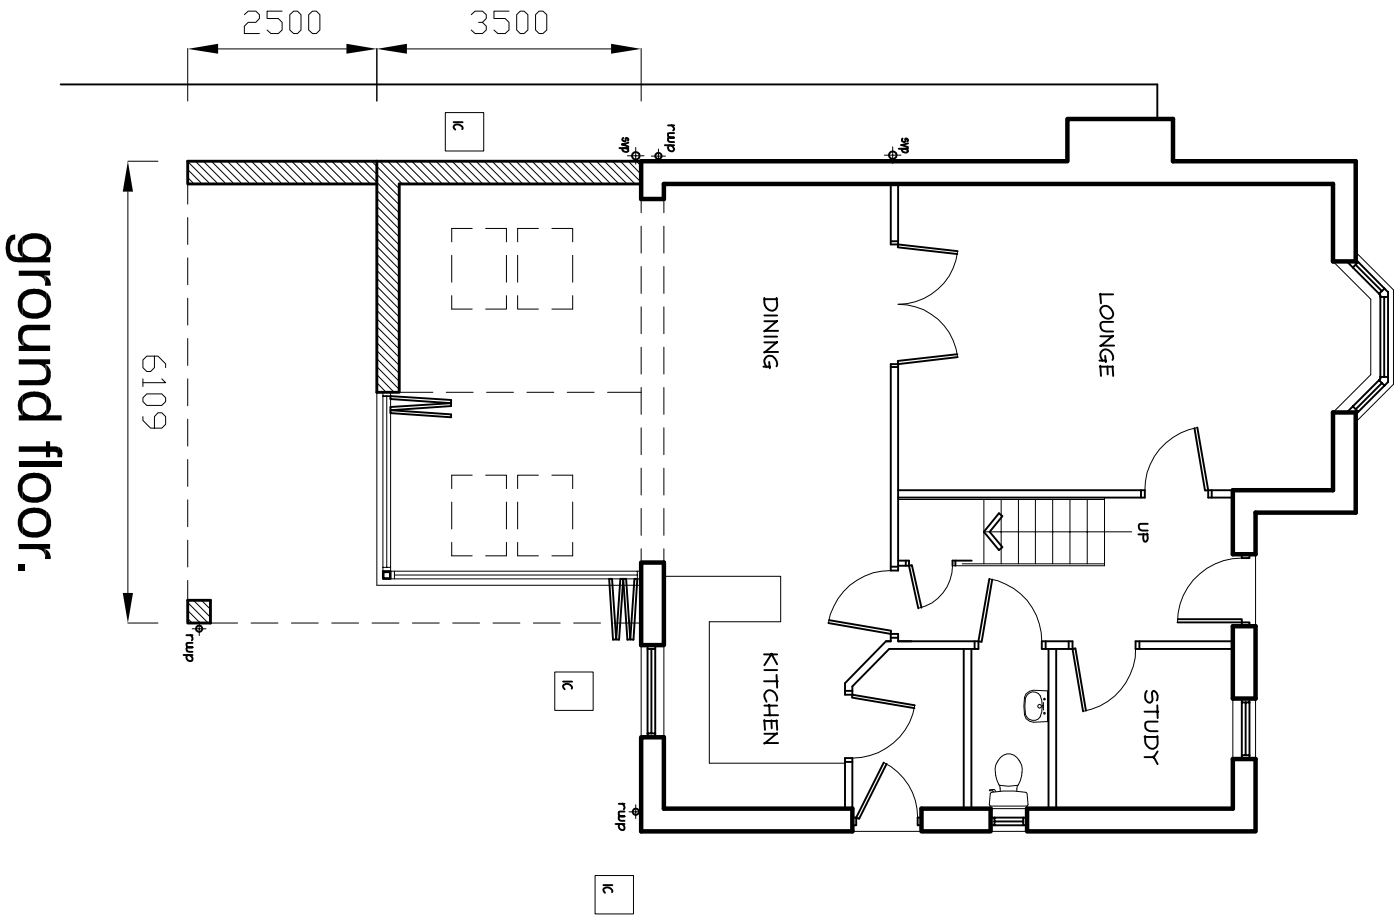

ground floor.

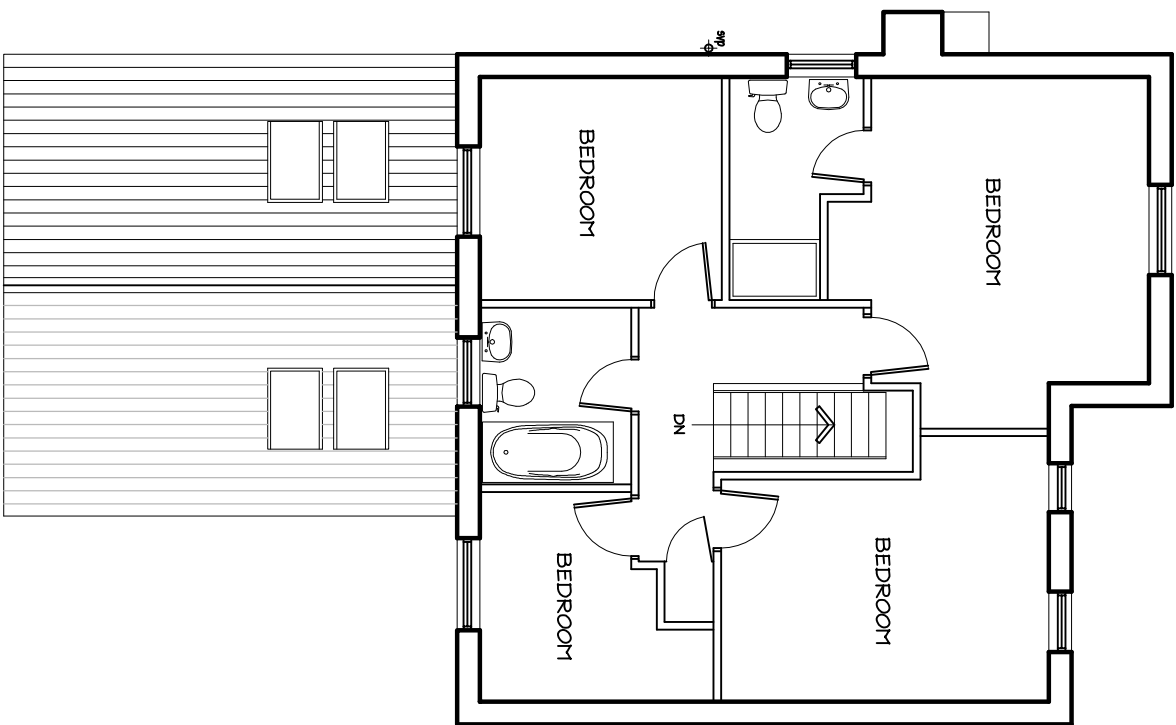

first floor / roof plan.

Revisions					
Project:	PROPOSED SINGLE STOREY REAR EXTENSION AT 21 ELBOW DRIVE, BARROW				
Drawing:					
Client:				MR & MRS. M. ASHFORTH	
planning scheme					
Scale(s)					
1:100 @ A2					
Date				JUNE 2020	
Drawing no.				ADN/20/20/02	
Rev.					
Roads House, Herden Road, Kelbrook, Barnoldswick, Lancs BB18 6JT Tel / Fax : 01282 853335 Email: ardn@design@btconnect.com					