



NOTES:

1. THIS DRAWING MUST NOT BE SCALED
2. THIS DRAWING IS TO BE READ IN CONJUNCTION WITH ALL OTHER PROJECT DRAWINGS
3. ALL DETAILS AND DRAWINGS MUST BE READ IN CONJUNCTION WITH THE CONSTRUCTION SPECIFICATION

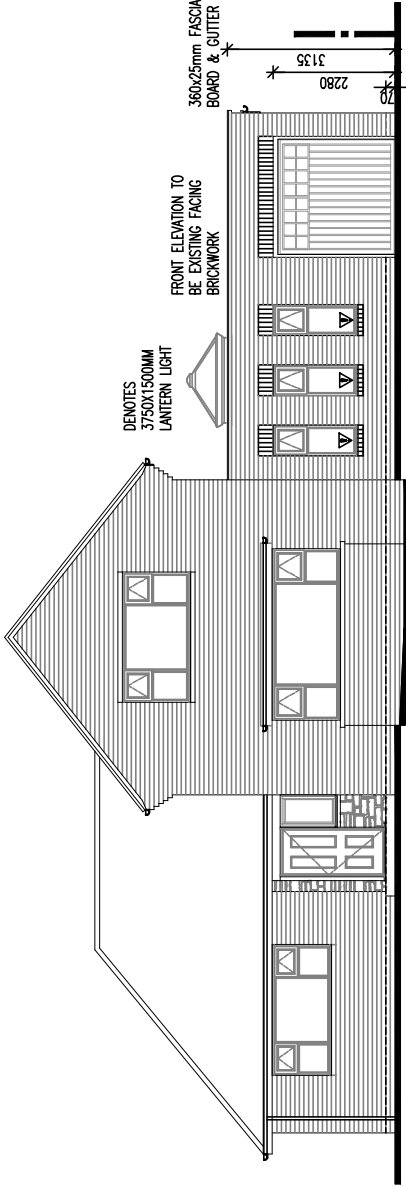

Proposed Front Elevation

▽ DENOTES TOUGHENED SAFETY GLASS TO DOORS AND WINDOWS.

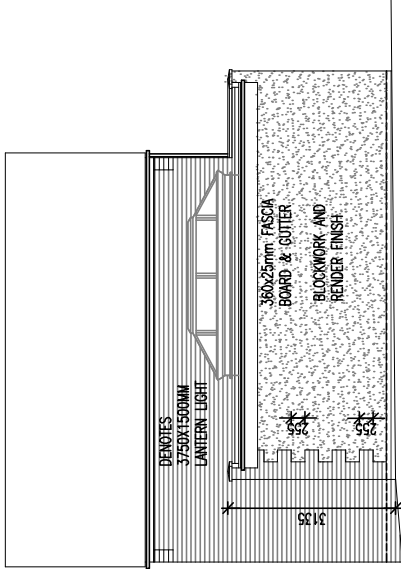

EXTERNAL CORNER TO HAVE ZIPPED COURSING USING EXISTING FACING BRICKWORK TO GABLE RENDER FINISH

328 225

Proposed Gable Elevation

A

22.07.20 Facing b/wk to front elevation only, zipped b/wk to external corner, Eaves height lowered

Rev Date Revision

NPArchitectural
architectural services
38 Churchlands Lane, Standish, Wigan, Lancs WN6 0XU
mob : 07810 247612 e-mail : nparchitectural@gmail.com

Client:

Mr & Mrs A Crolla
44 Knowsley Road
Wilpshire
Blackburn BB1 9PN

Title

Proposed Elevations

Scale 1:100 @ A3


Date 18.02.20

Dwg No

NPA 184. A04

Rev

A

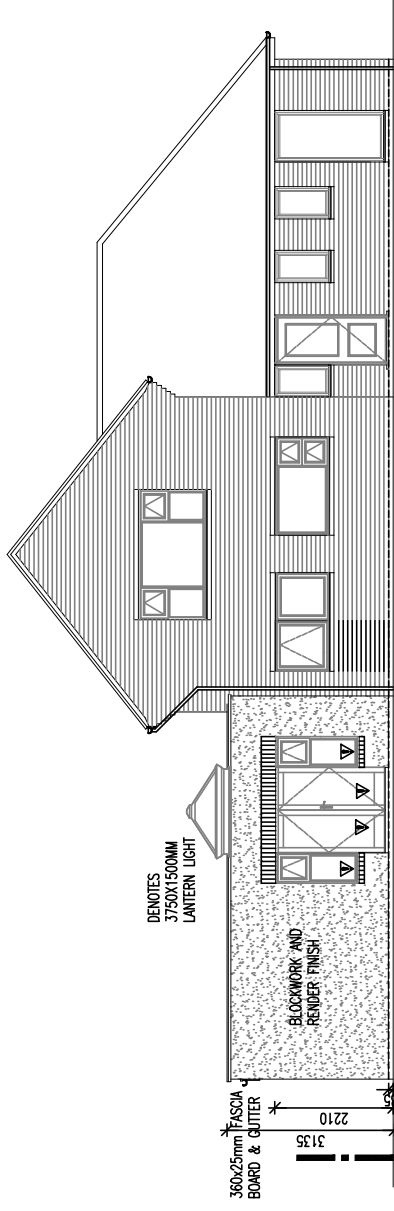

▽ DENOTES TOUGHENED SAFETY GLASS TO DOORS AND WINDOWS.

EXISTING LOWER GLAZED SECTION REMOVED AND VOID BRICKED UP TO MATCH EXISTING

Proposed Rear Elevation