


SHOULD DARK GREY
ROOF TILES

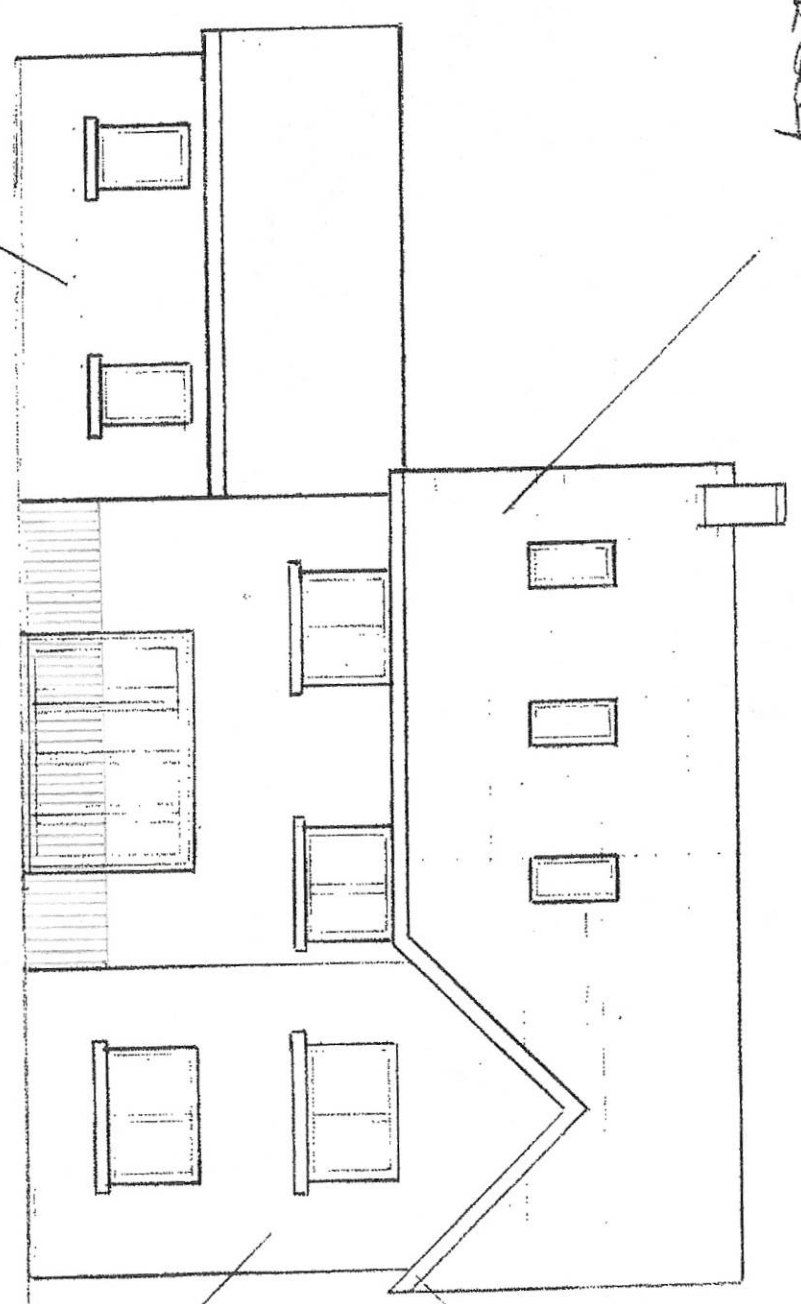


NORTH ELEVATION

GARAGE REFINISHED
UNIT

FRONT BOARDS,
GLAZED WINDOWS
GARAGE DOOR TO
BE DARK GREY


TO BE DARK GREY

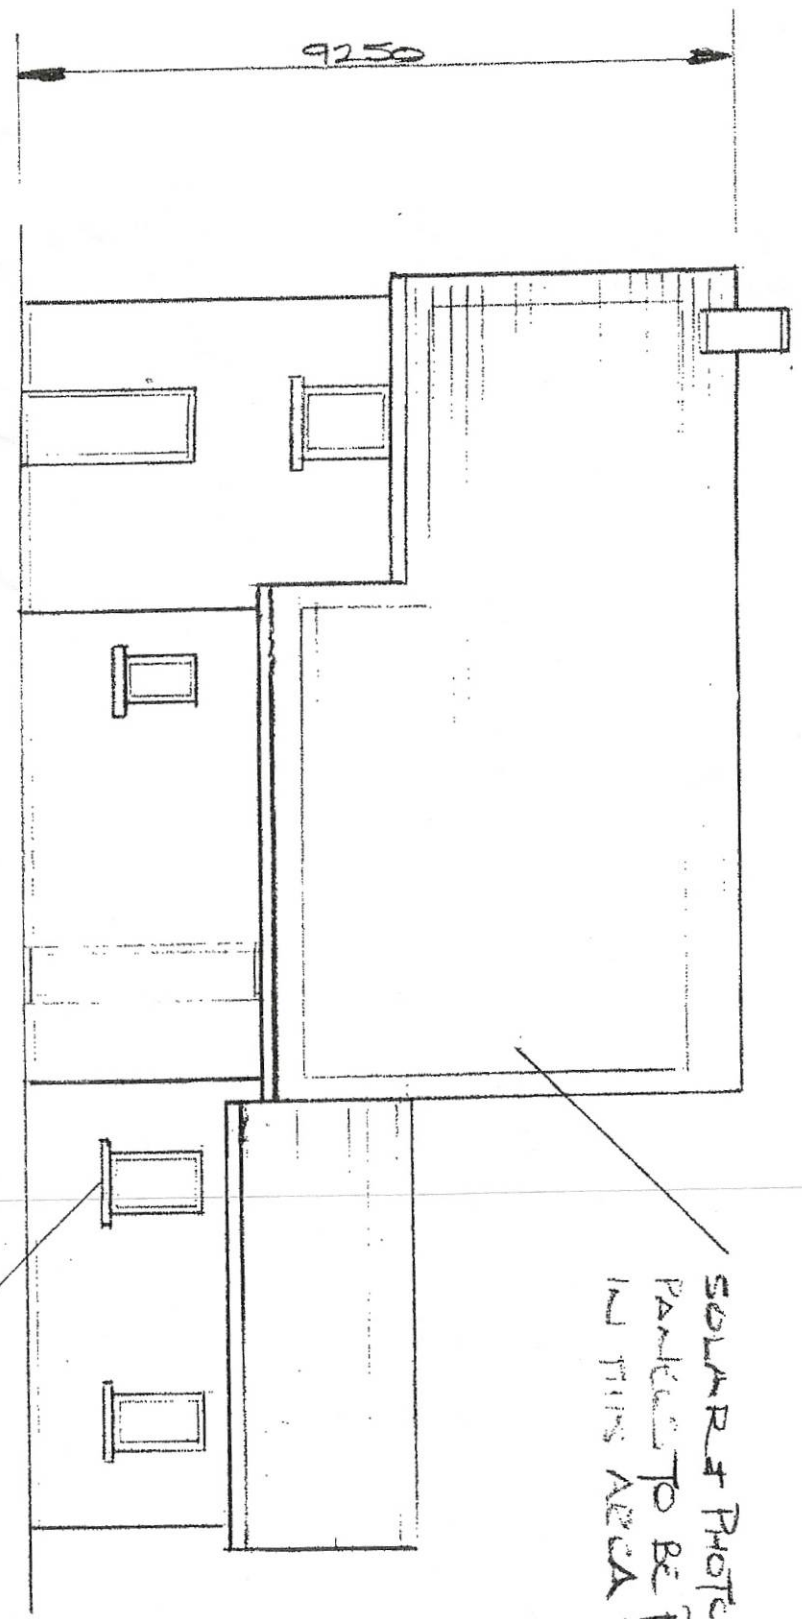


SOUTH ELEVATION

SOLAR PHOTOVOLTAIC
PANELS TO BE POSITIONED
IN THIS AREA


STONE LINTELS
TO DECK OF WINDOWS

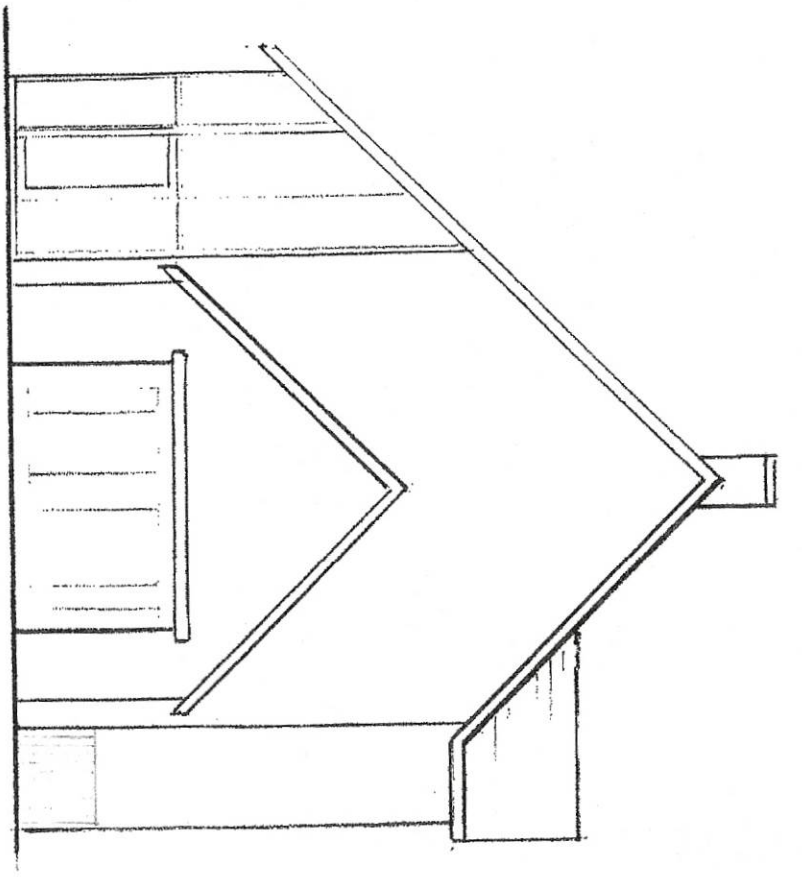


EAST ELEVATION

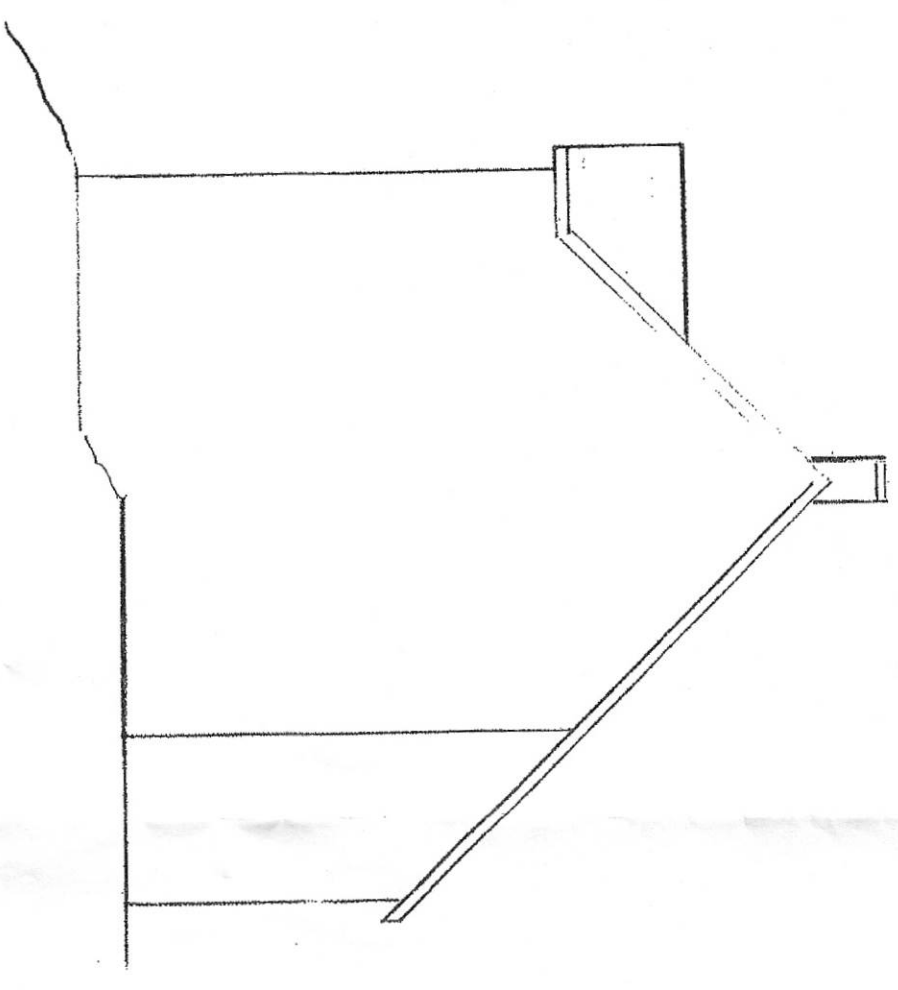

WEST ELEVATION

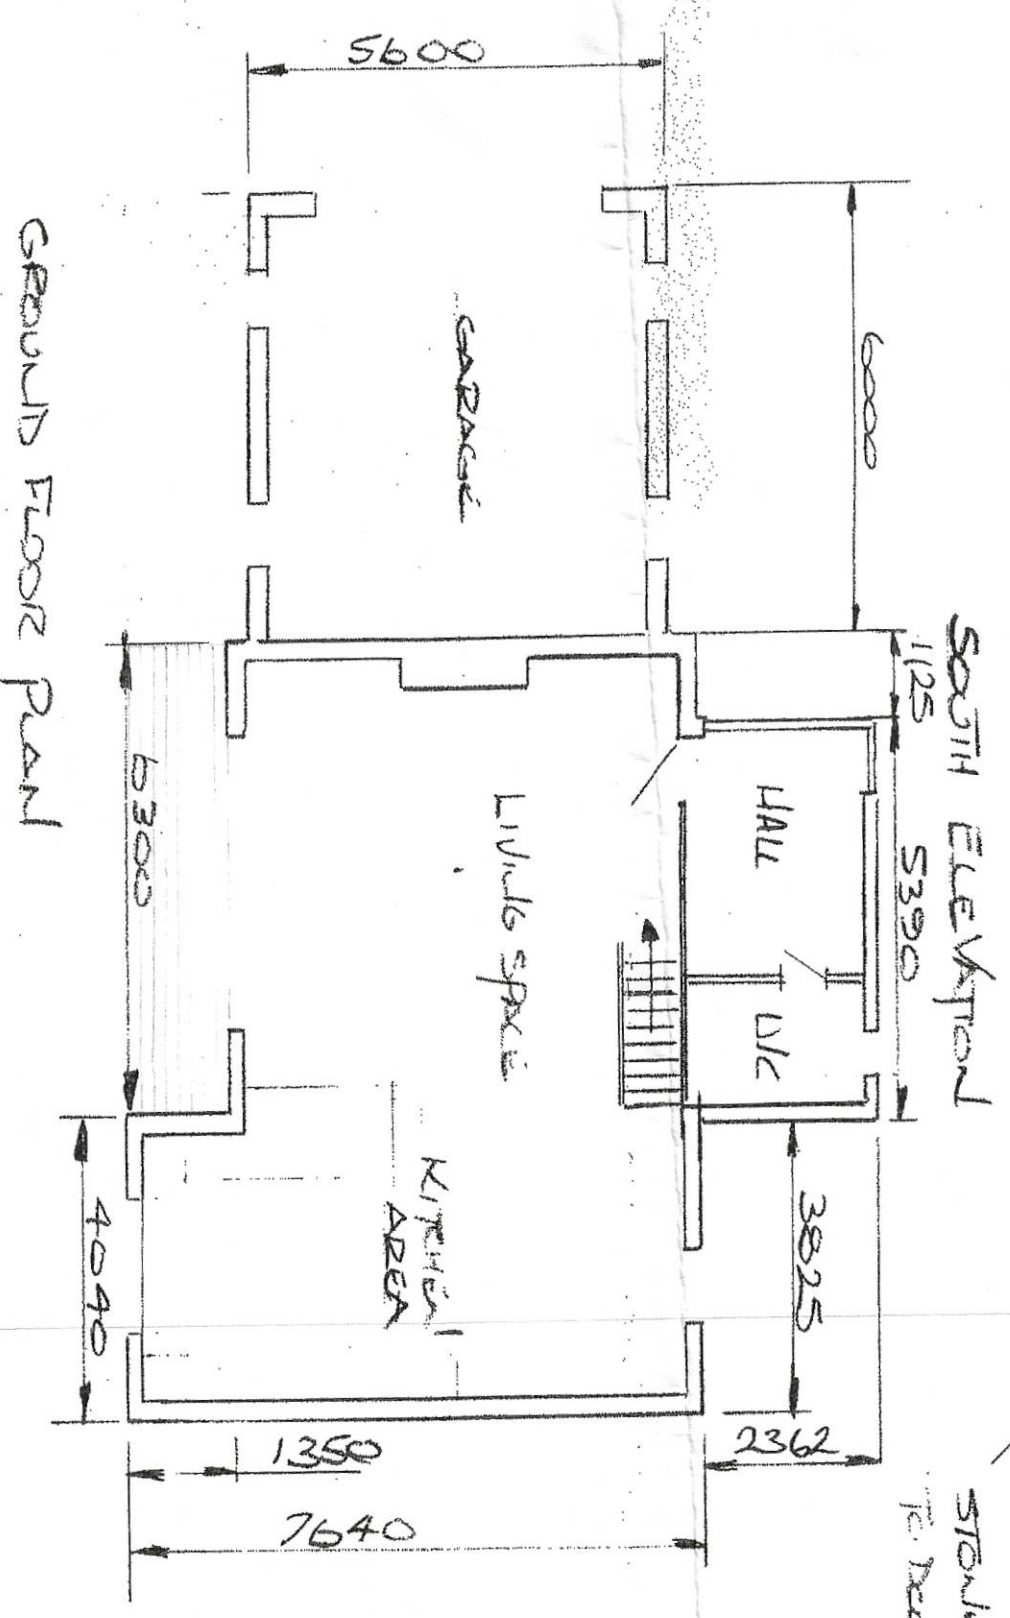

GROUND FLOOR PLAN

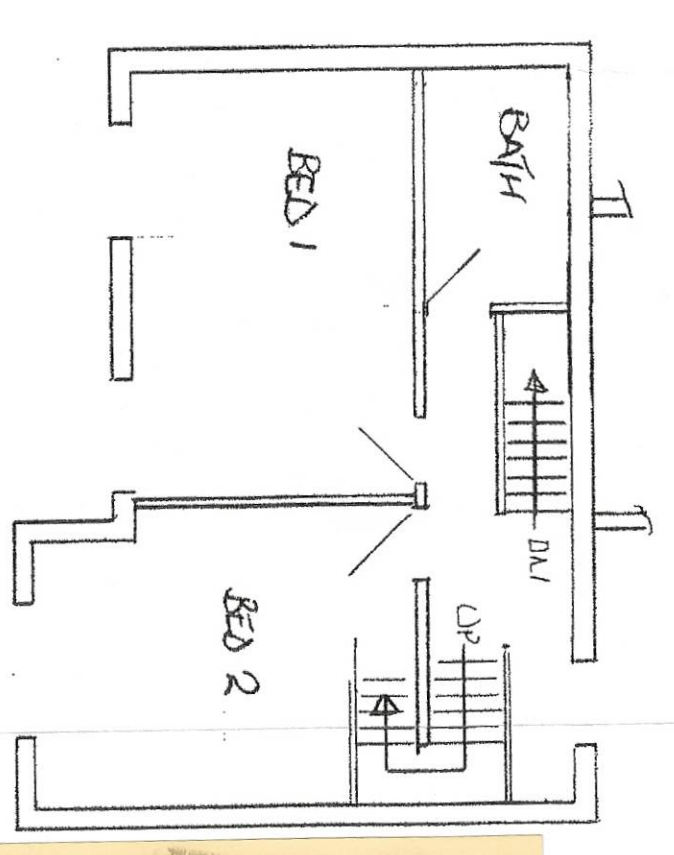

FIRST FLOOR PLAN

320150223P

EXISTING DETAILS

ARCHITECTURAL DRAWING

PROPOSED BUILDING ADAPTED TO
STONYHURST VALLEY BOOTHAM VILLAGE

SCALE 1:100
N.A. 1/16" = 1'-0"

NOTE: CHANGES FROM PREVIOUS
APPLICATION ARE REMOVAL OF BASEMENT,
ADDITION OF DOUBLE GARAGE & CHIMNEY

