

GROUND DARK GREY
ROOF TILES

GARAGE REFINISHED
WHITE

ALL STEELWORK
PAINTED DARK GREY

FULL HEIGHT
PATIO DOOR
REPLACE WINDOW
OF SAME WIDTH

STEEL PANELS PAINTED DARK GREY
WITH 30MM HOLES SPACED THROUGH
AT 200MM CENTRES (SOUND HOLES)

PAVING BOARDS,
TIGHT JOINTS
GARAGE DOOR TO
BE DARK GREY

NORTH ELEVATION



DUBHAI STONE
EPIC

EAST ELEVATION

WEST ELEVATION

CHANGES HIGHLIGHTED

320150223P

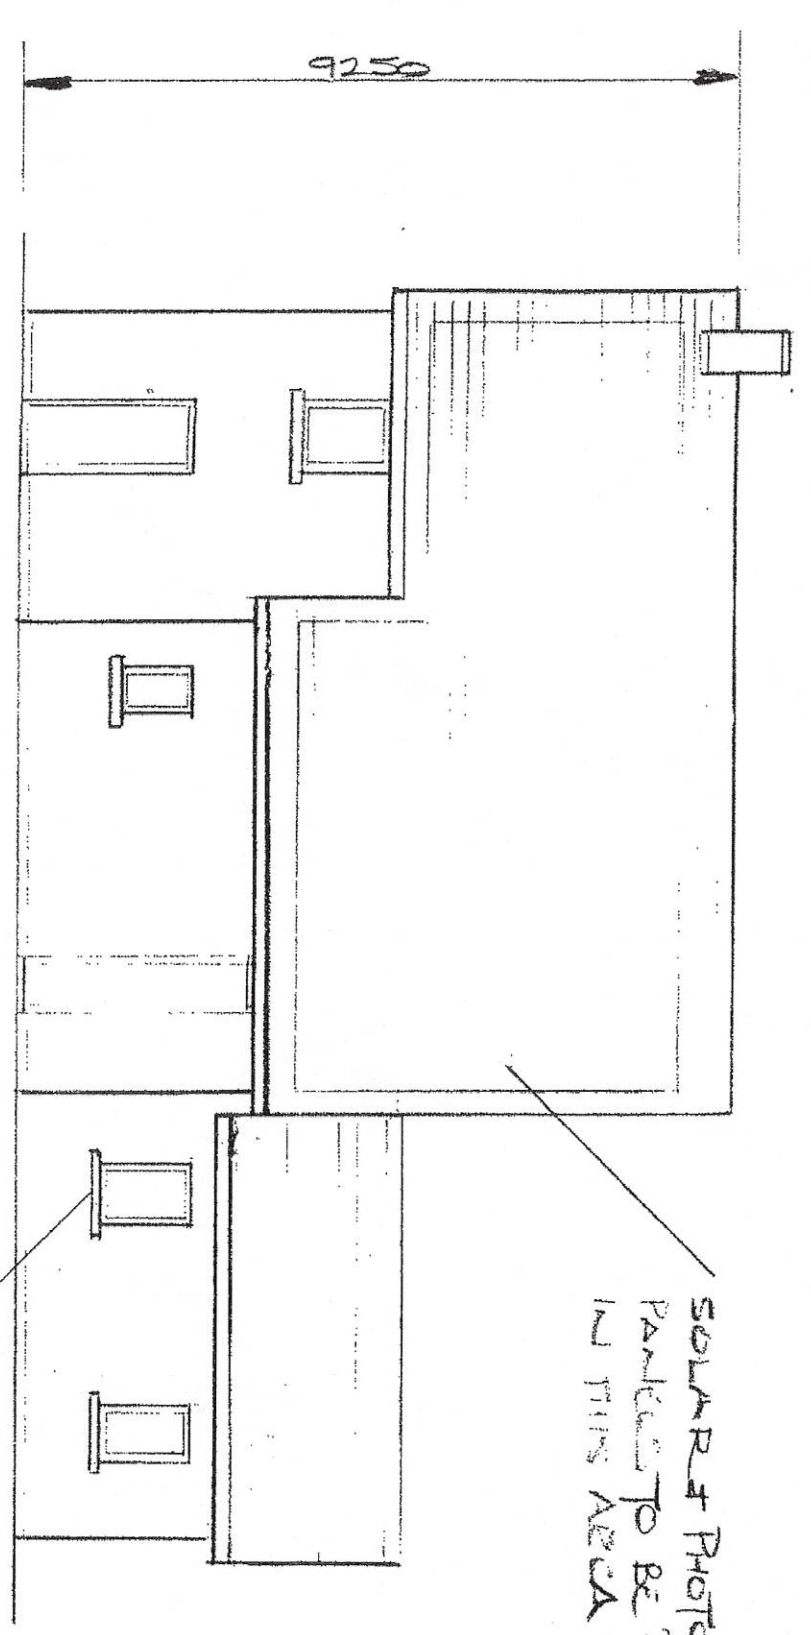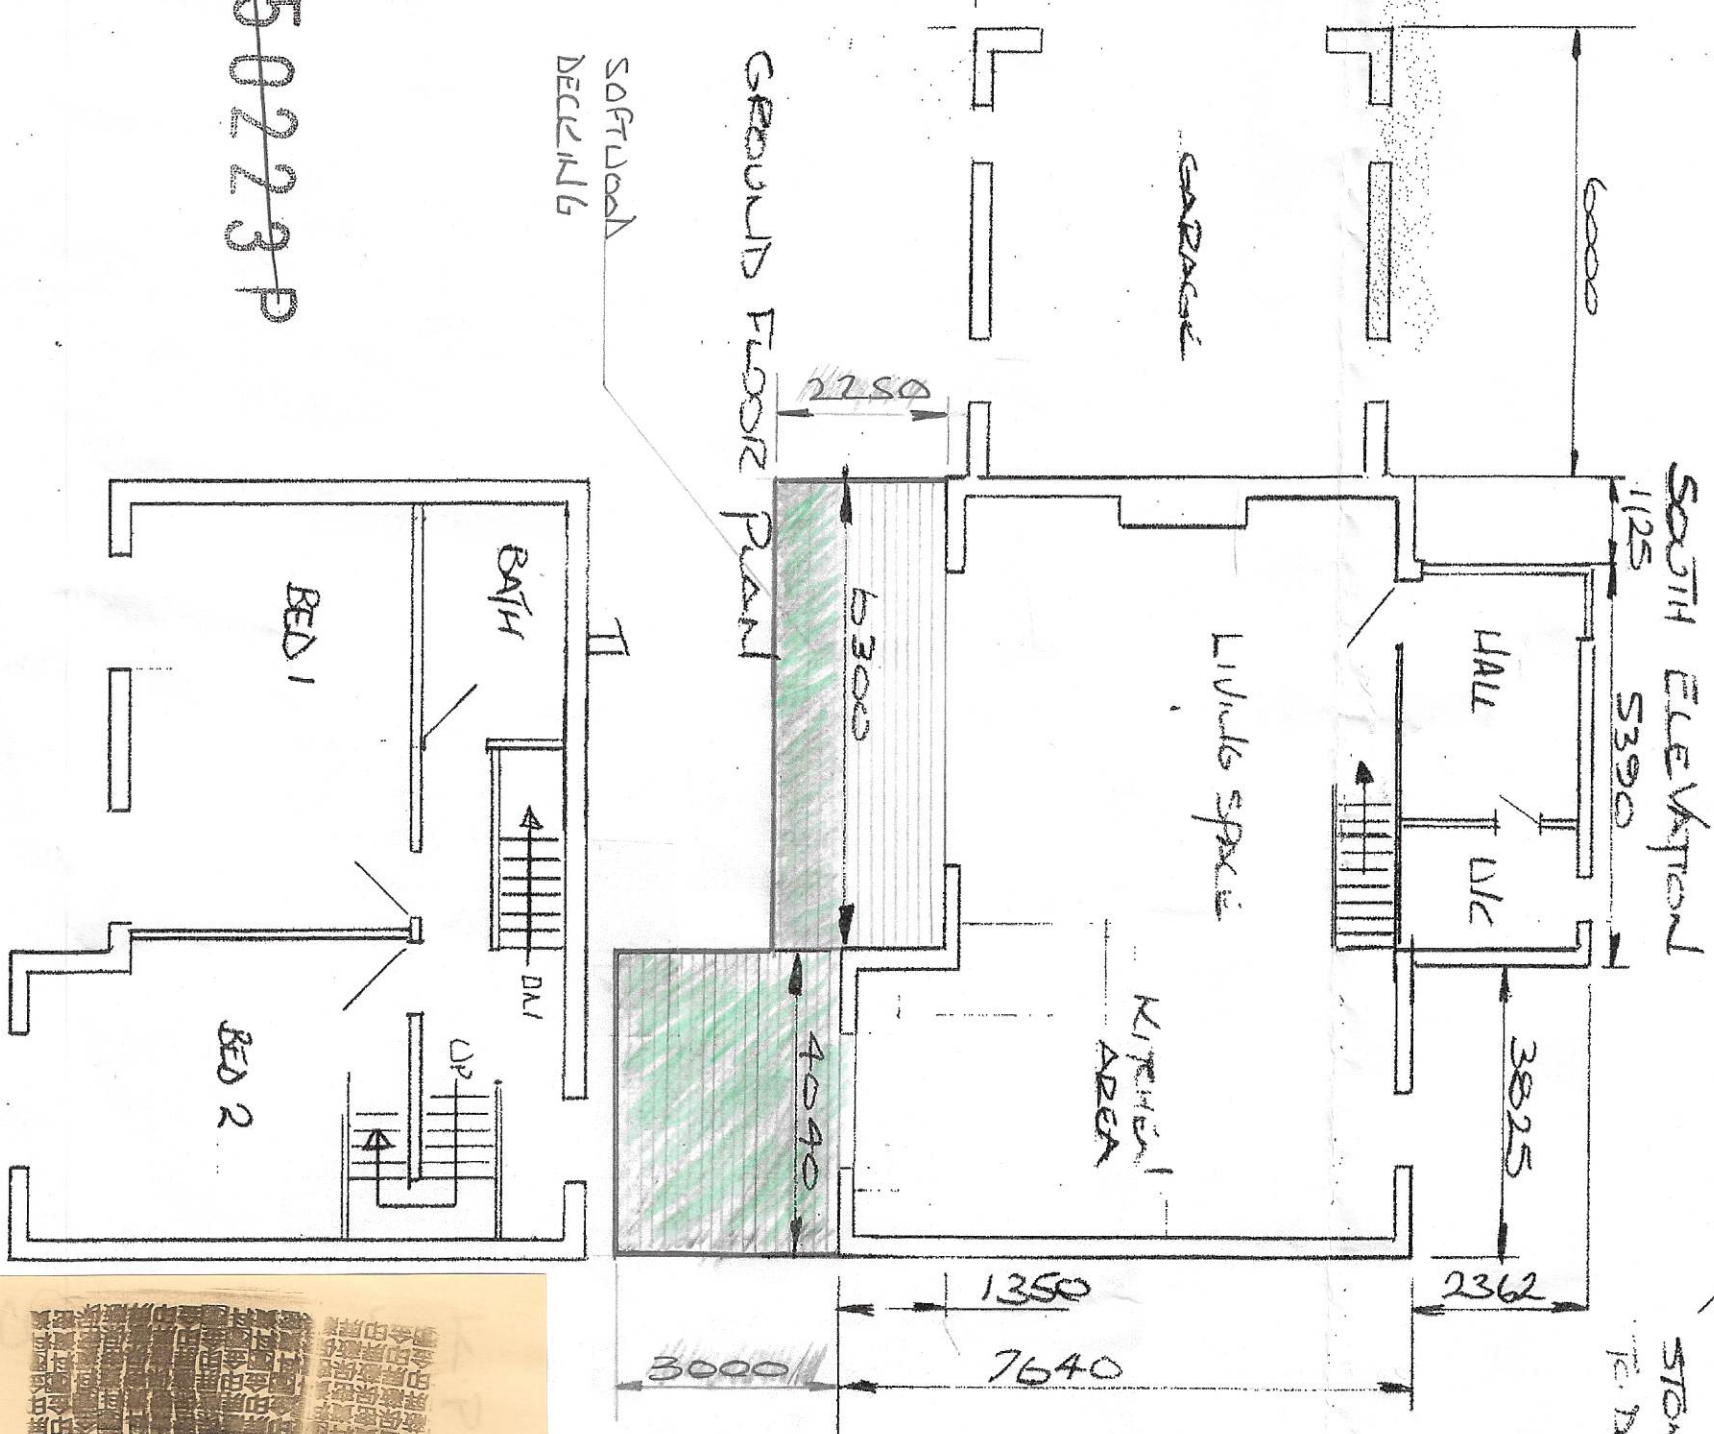

SOLAR PHOTOVOLTAIC
PANELS TO BE POSITIONED
IN THIS AREA

PROPOSED DUBHAI APARTMENT 10
STONYHURST VILLAGE

SCALE 1:100
DATE 12/6/20
DRAWN BY 213/HIS
PROJECT NO. 2 of 2

NOTES: CHANGES FROM PREVIOUS
APPLICATION ARE REMOVED
ADDITION OF DOOR & CHANGES

PREVIOUS APPROVAL 3/2012

FIRST FLOOR PLAN

