





profiled steel wall cladding, Juniper Green colour

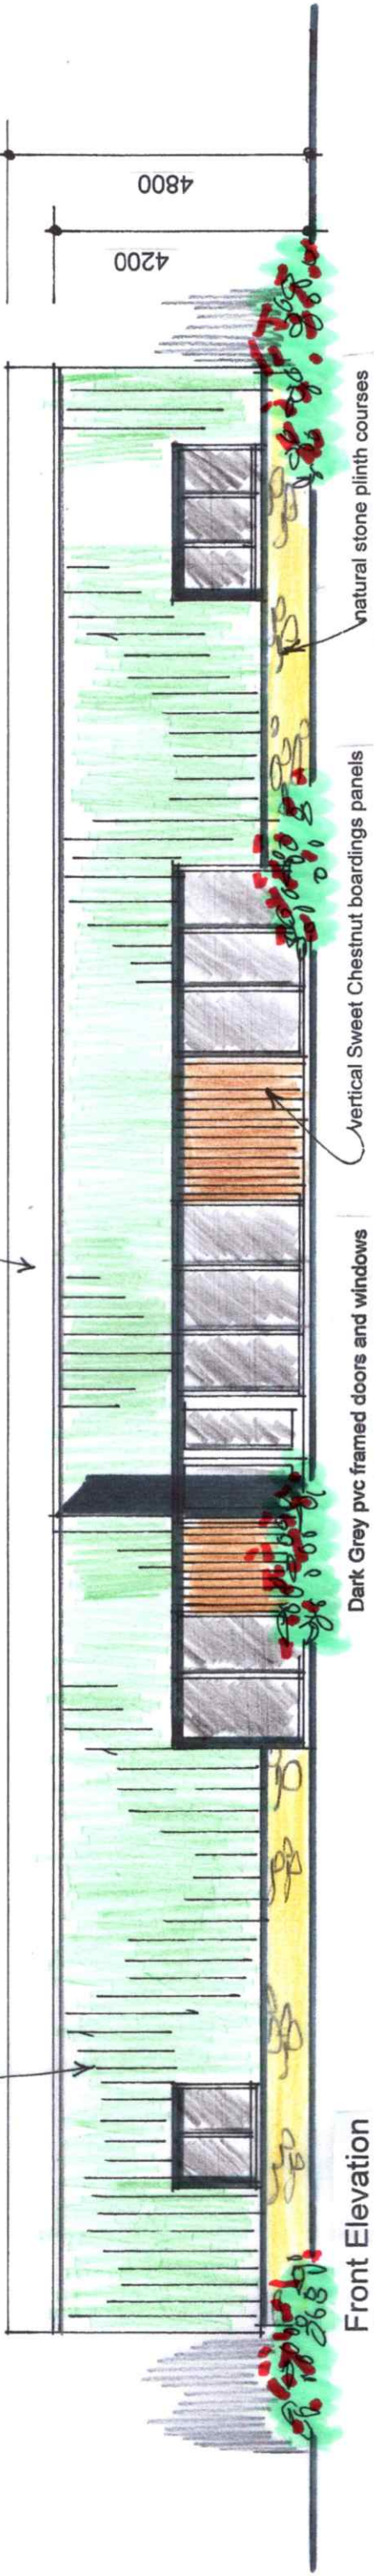


Front Elevation

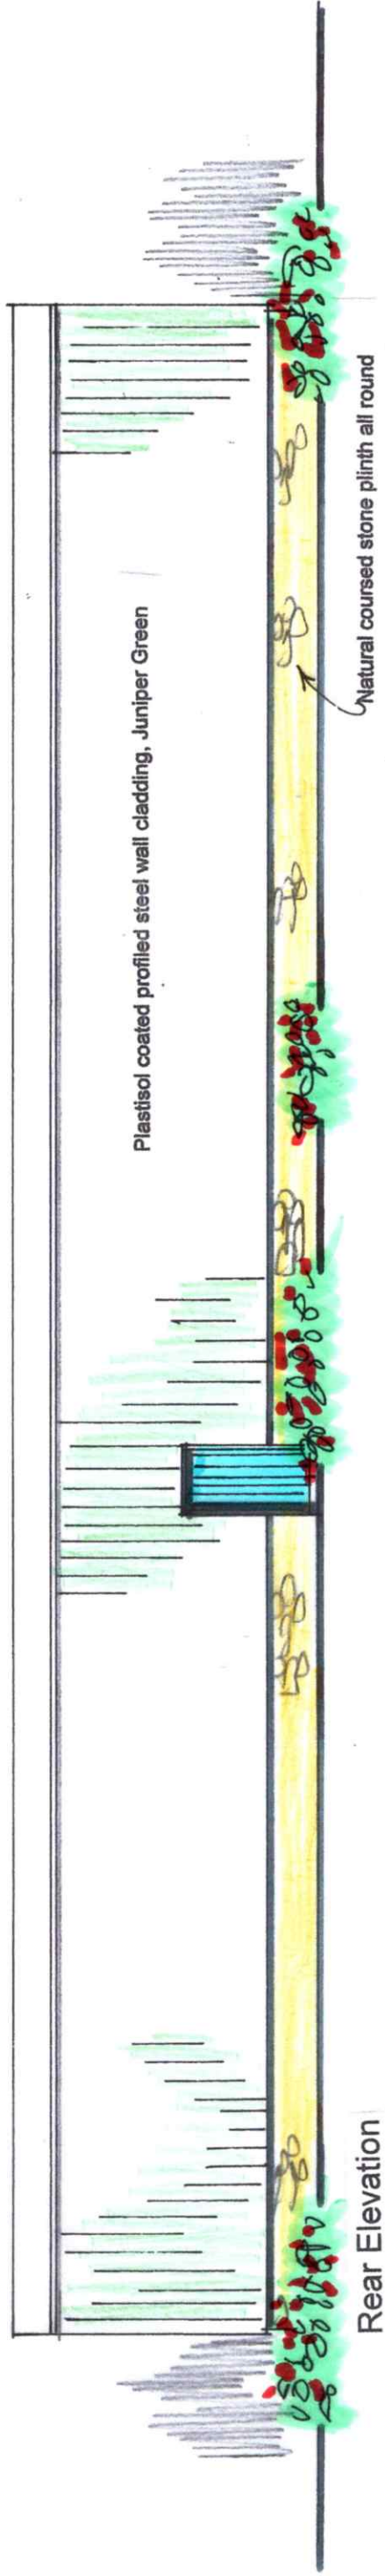


Rear Elevation

6 degree roof pitch

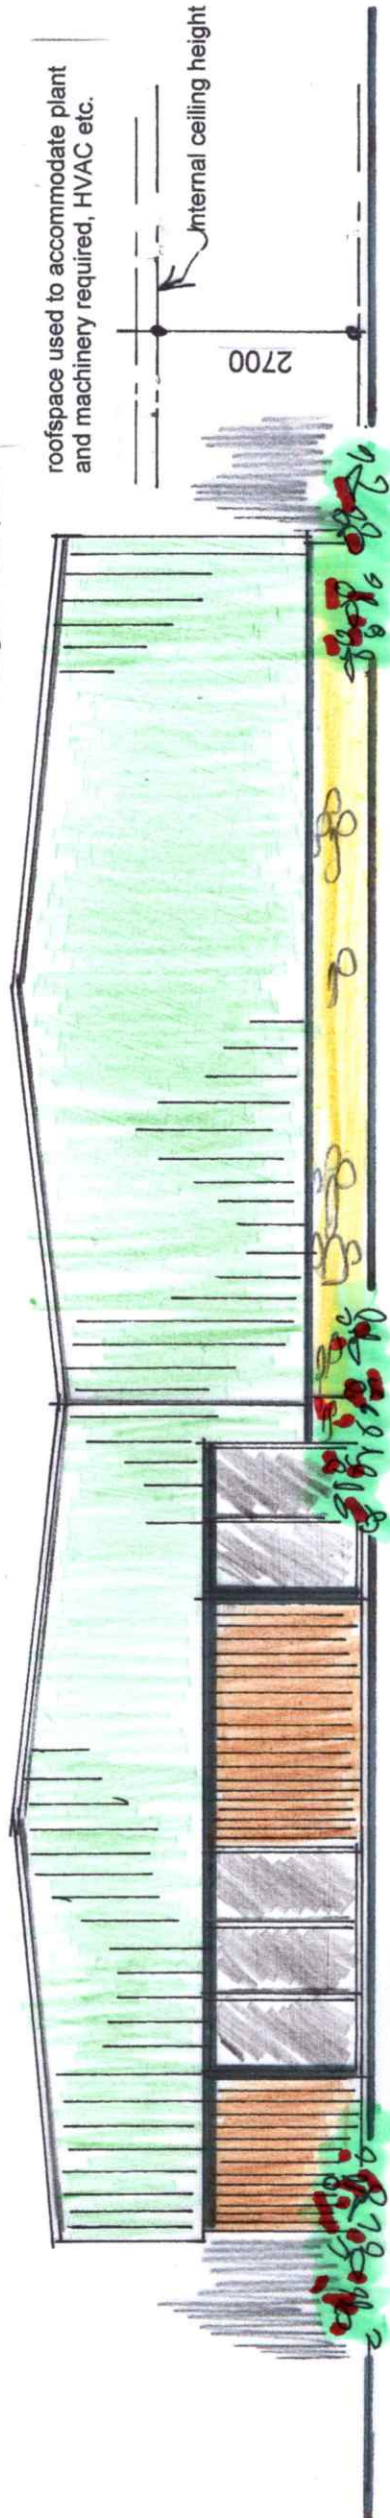

Side Elevation south east

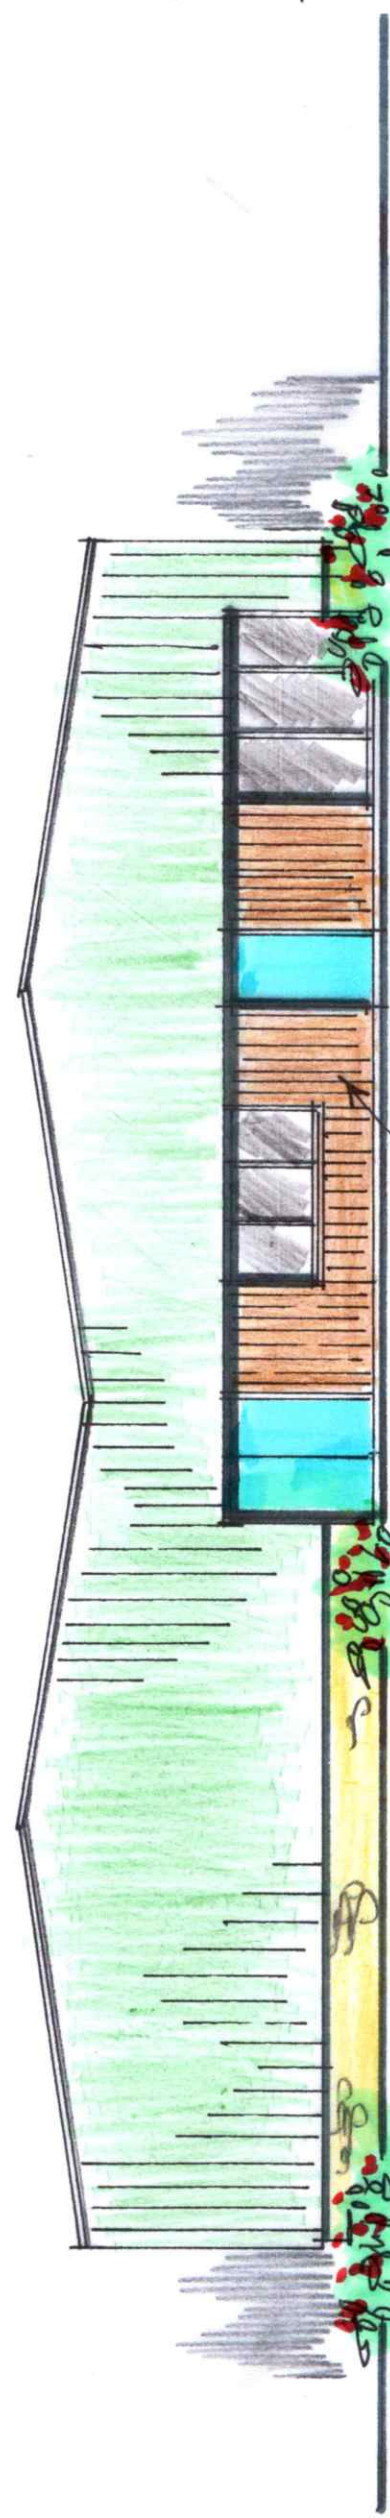

Side Elevation north west

Planning Drawing Only

David LIVERSIDGE

architecture

Design

construction development
259 Rossendale Road, Burnley, Lancs. BB11 6BZ
also at Haywards Heath, West Sussex, RH16 4DZ

t: 07977 463 496

e: davidliversidge@msn.com

Proposed Building ELEVATIONS

Site at Preston Road, Ribchester, PR3 3XL

scale: 1/100th @ A3

drawing no:

date: April 2020

20/06/05