



First Floor Plan

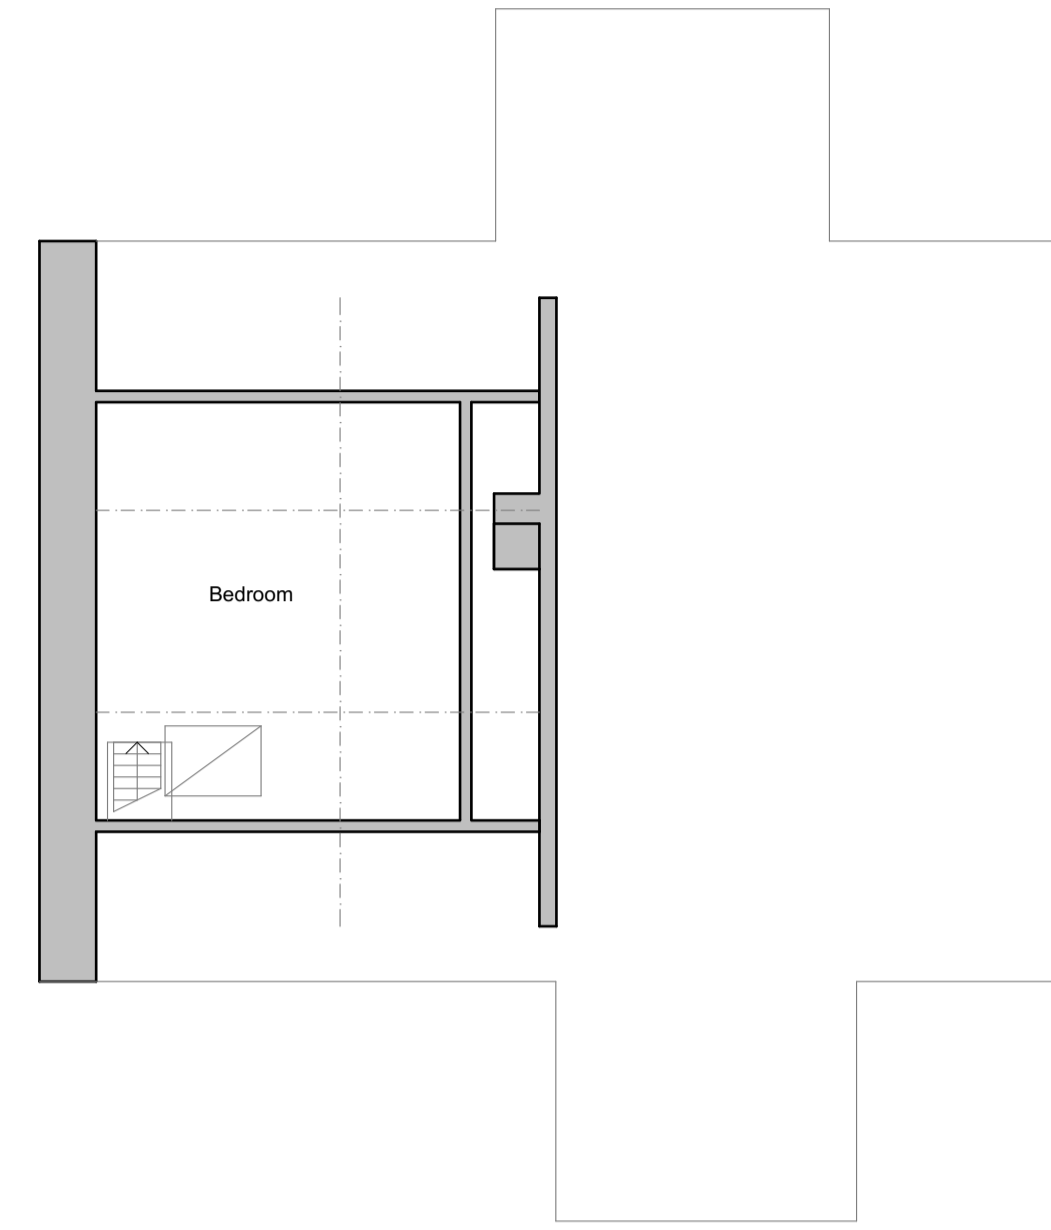

Second Floor Plan

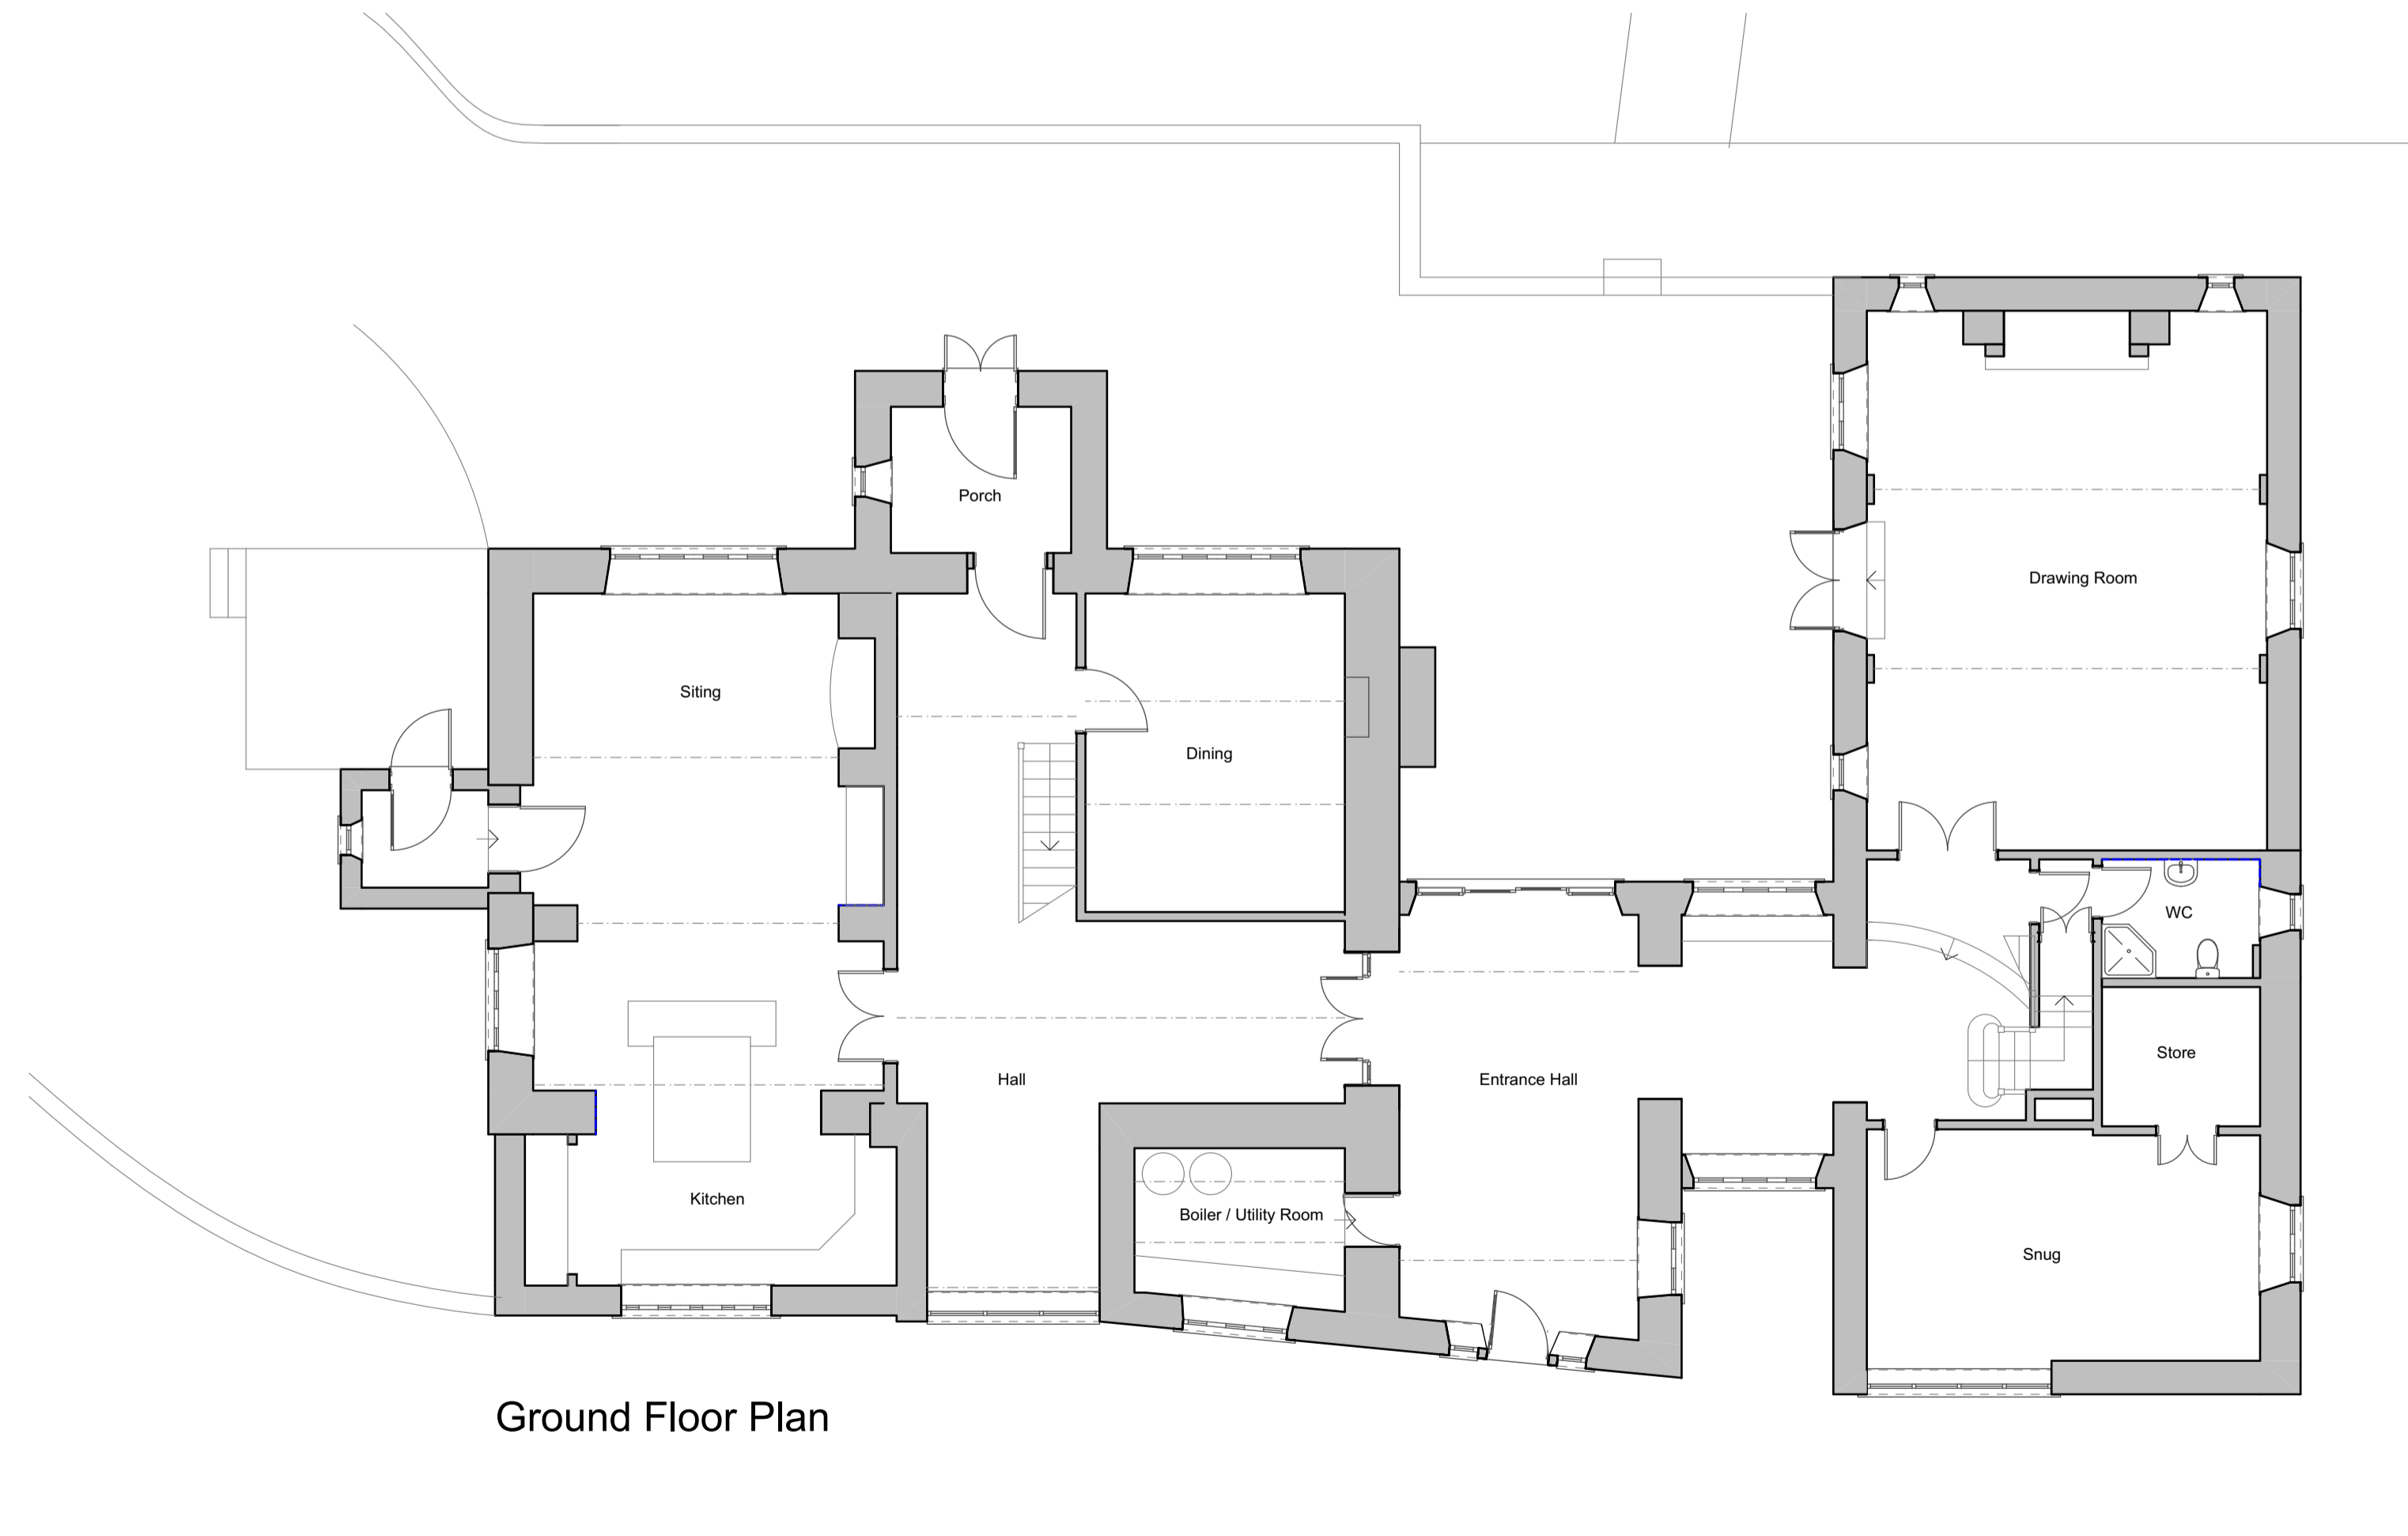

Ground Floor Plan



Rev	Description	Date
Project:	The Roost, Belle Vue Lane, Waddington. BB7 3HY	
Status:	Planning Application	
Client:	Mr & Mrs Rodriguez	
Drawing Title:	Existing Floor Plans	
Project No:	010-632	
Dwg No:	01	Rev:
Scale:	1:100 @ A1	

**3D.G design**  
architectural consultants  
15 Lakeland House - Lancaster Business Park  
Cauldwell Way - Lancaster - Lancashire - PR10 0TY  
t: 01772 367 150  
e: studio@3dgdsgn.co.uk  
w: www.3dgdsgn.co.uk