



First Floor Plan

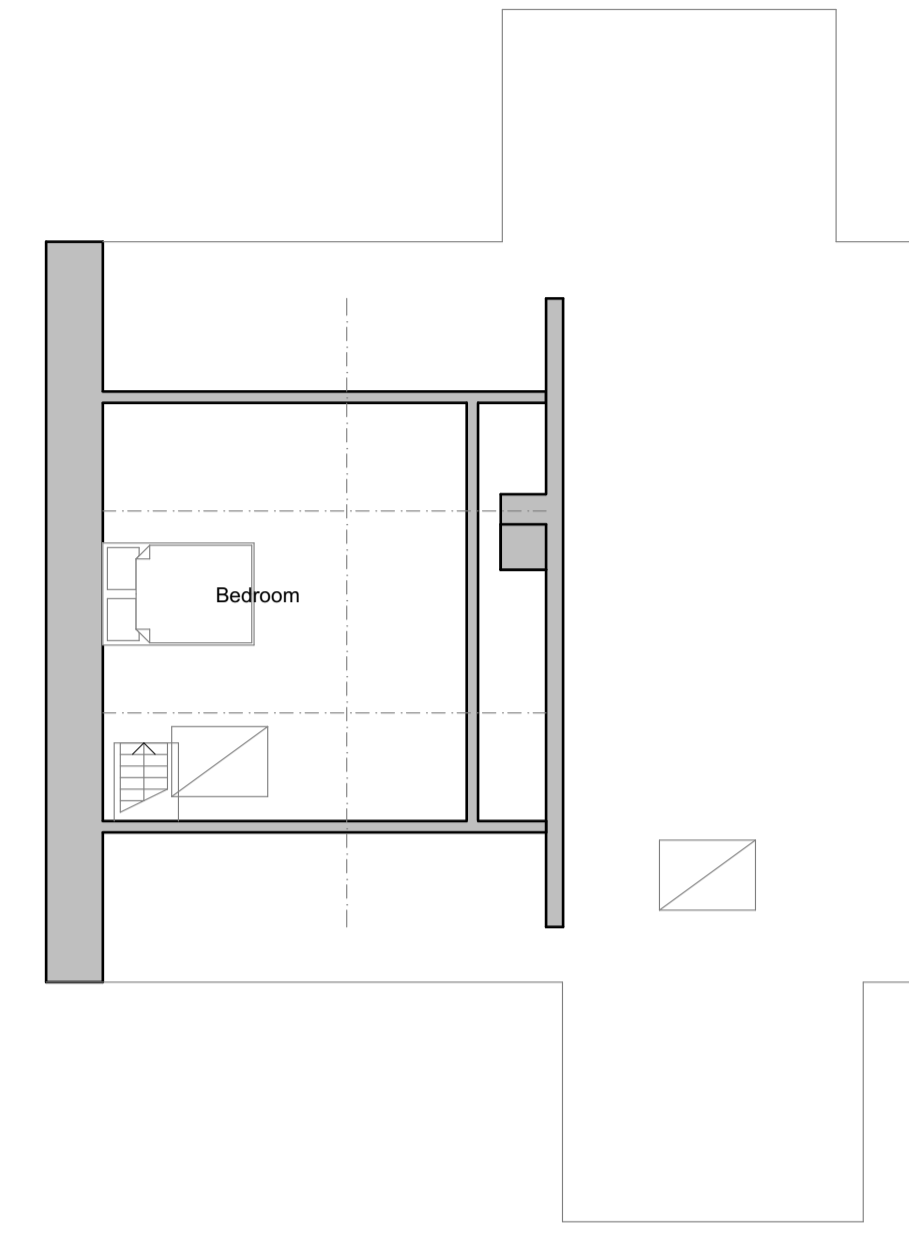

Second Floor Plan

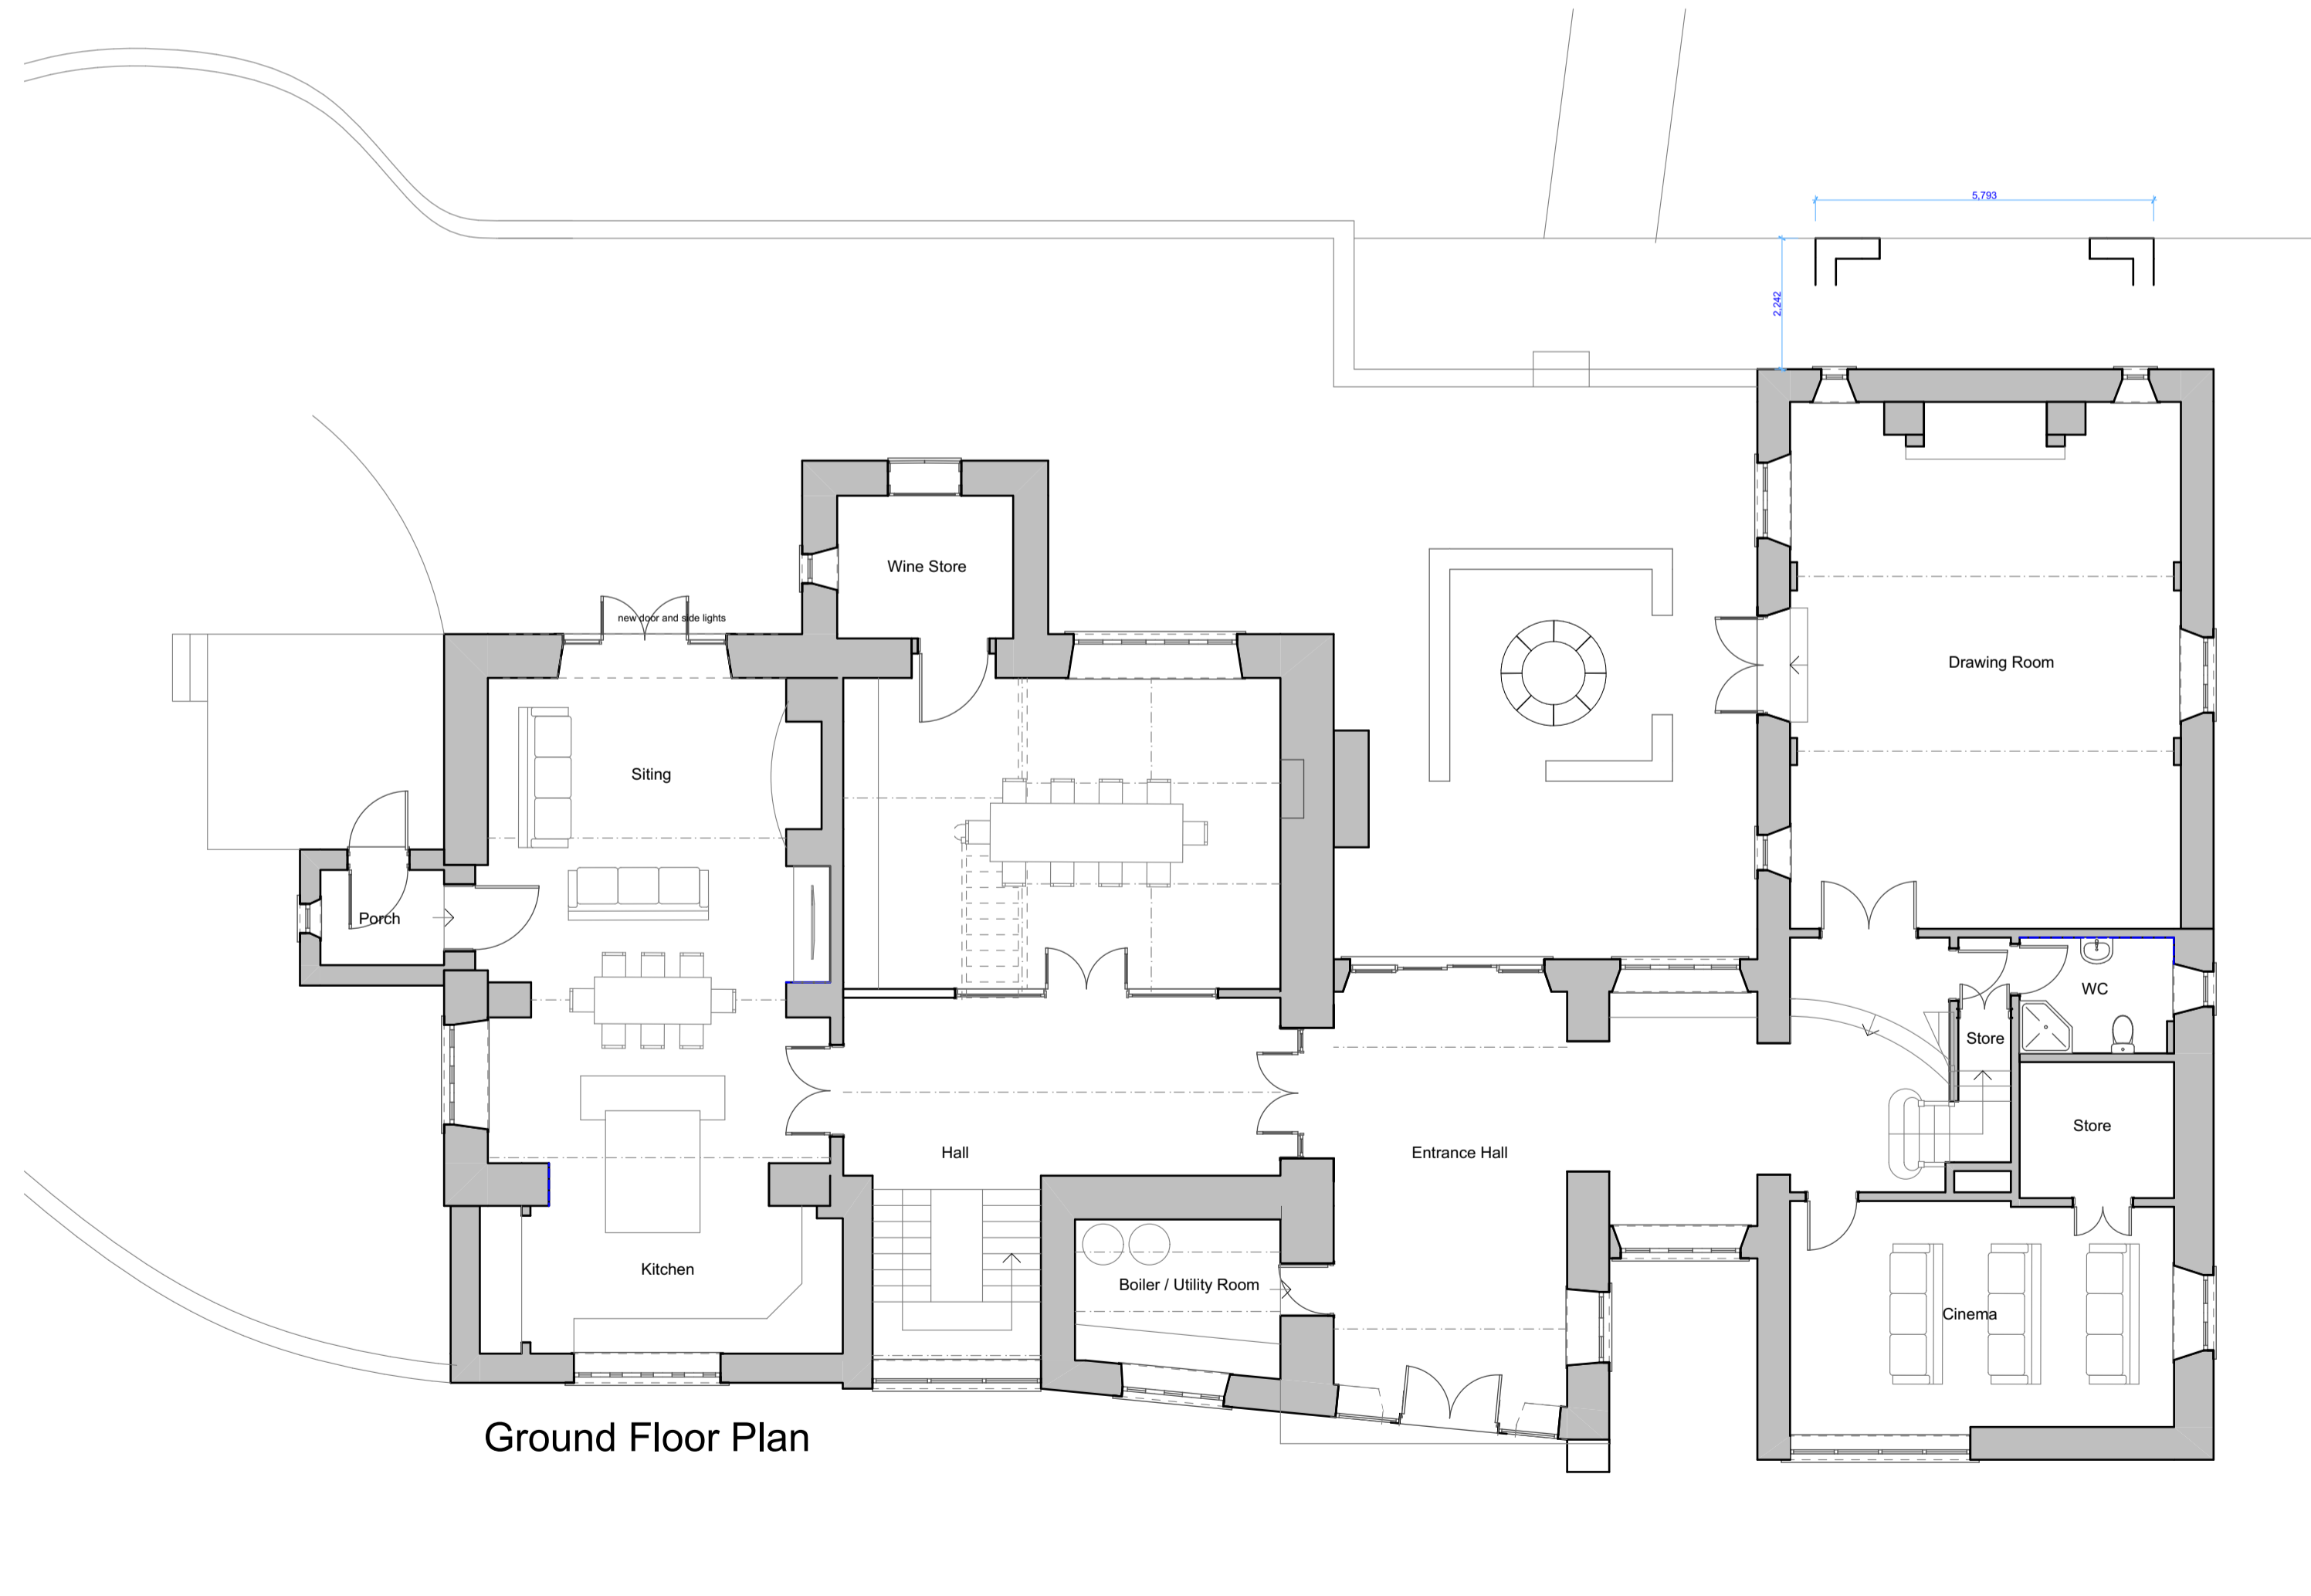

Ground Floor Plan



Rev	Description	Date
Project: The Roost, Belle Vue Lane, Waddington. BB7 3HY		
Status: Planning Application		
Client: Mr & Mrs Rodriguez		
Drawing Title: Proposed Floor Plans		
Project No: 010-632		
Dwg No: 07	Rev:	3D.G design architectural consultants 15 Laurel House - Lancaster Business Park Cavendish Way - Lancaster LA1 4YW t: 01772 367 150 e: studio@3dgdsgn.co.uk w: www.3dgdsgn.co.uk
Scale: 1:100 @ A1		