



Proposed New Feed Bin: Plane Tree Farm, Chaigley, Clitheroe BB7 3LT

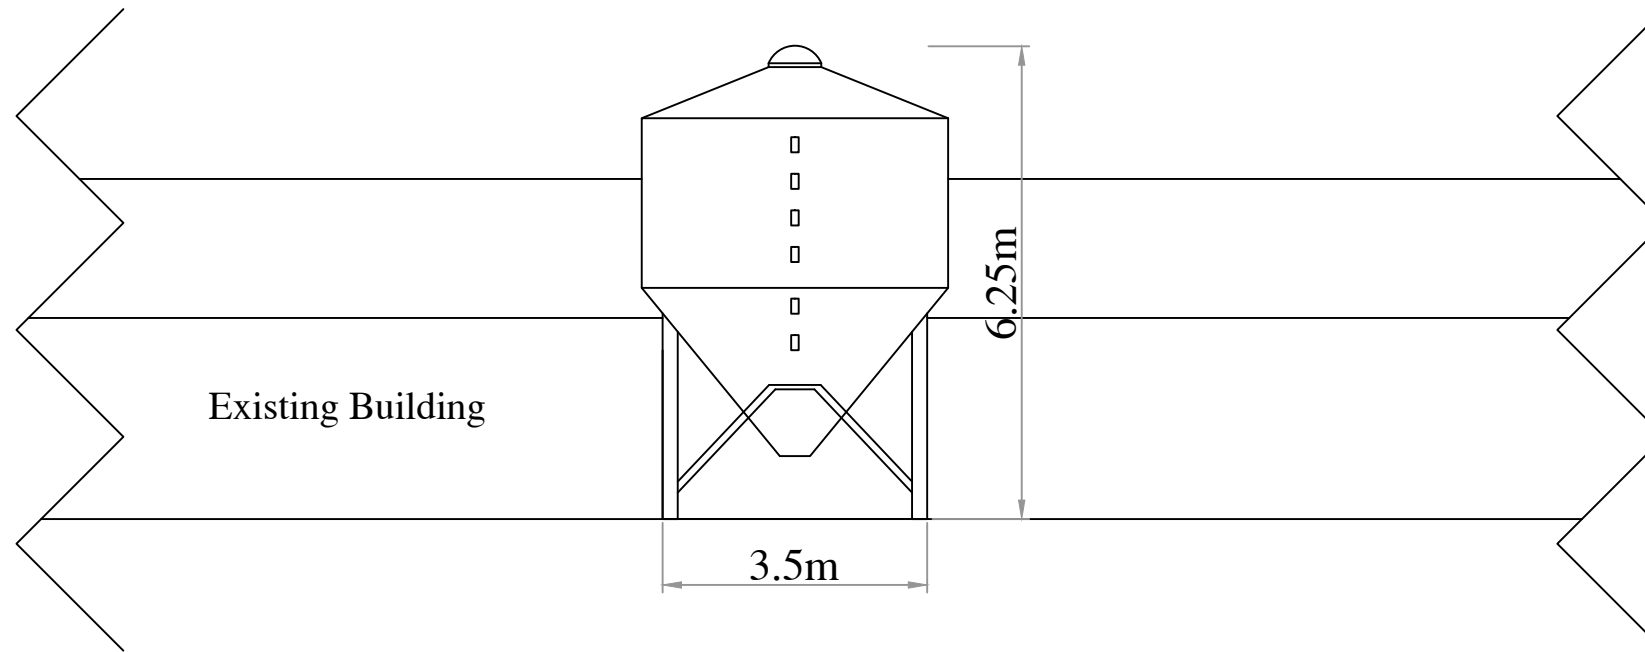


South Elevation



East Elevation

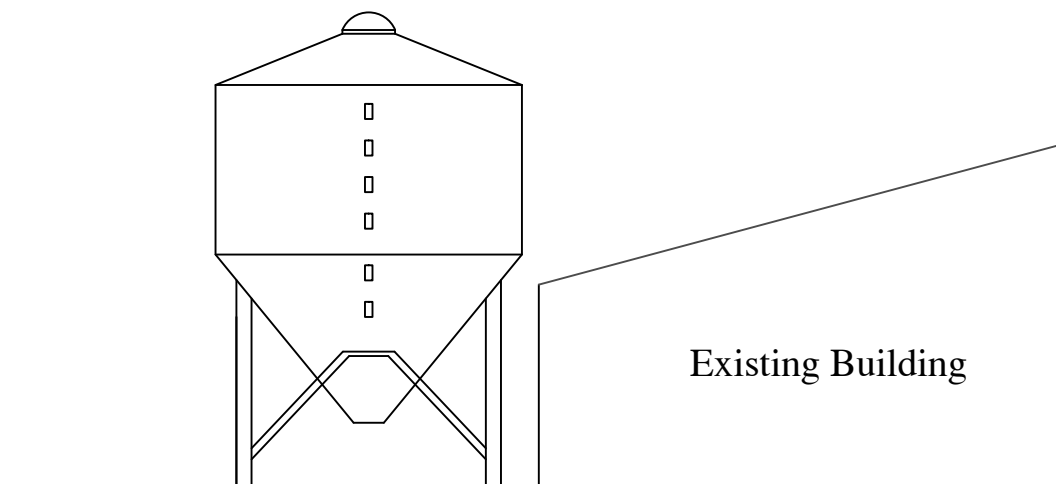

West Elevation

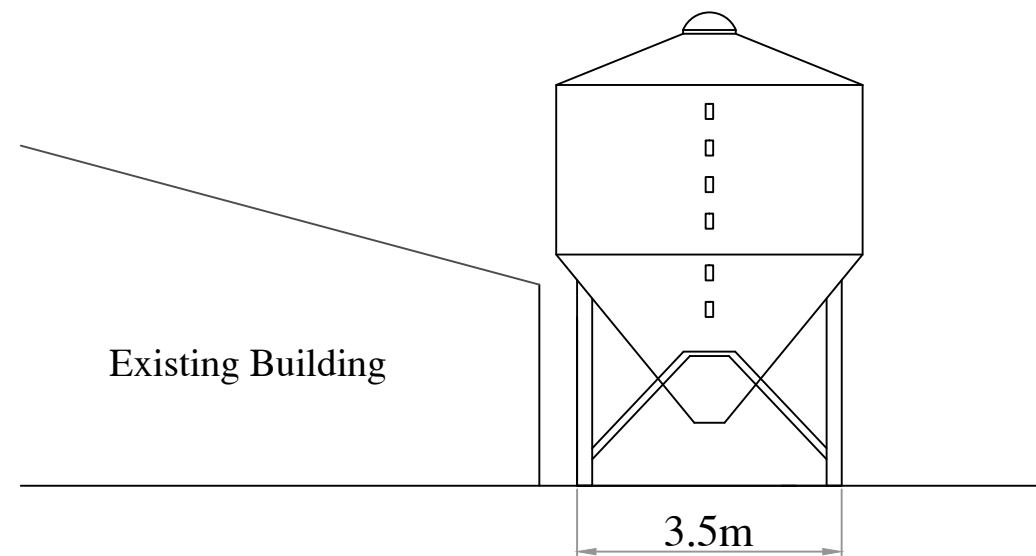

Materials:

See attached specification

Dwg No.: JW146-1
Revision:

Client: A & S Bullock
Project: Feed Silo

Title: Gable Elevations

Date: 25 June 2020

Drawn by: J.Wilson

Page Number: 3 of 3



Scale 1:100

Sheet Size A3