
 


Site Plan: Plane Tree Farm, Chaigley, Clitheroe BB7 3LT

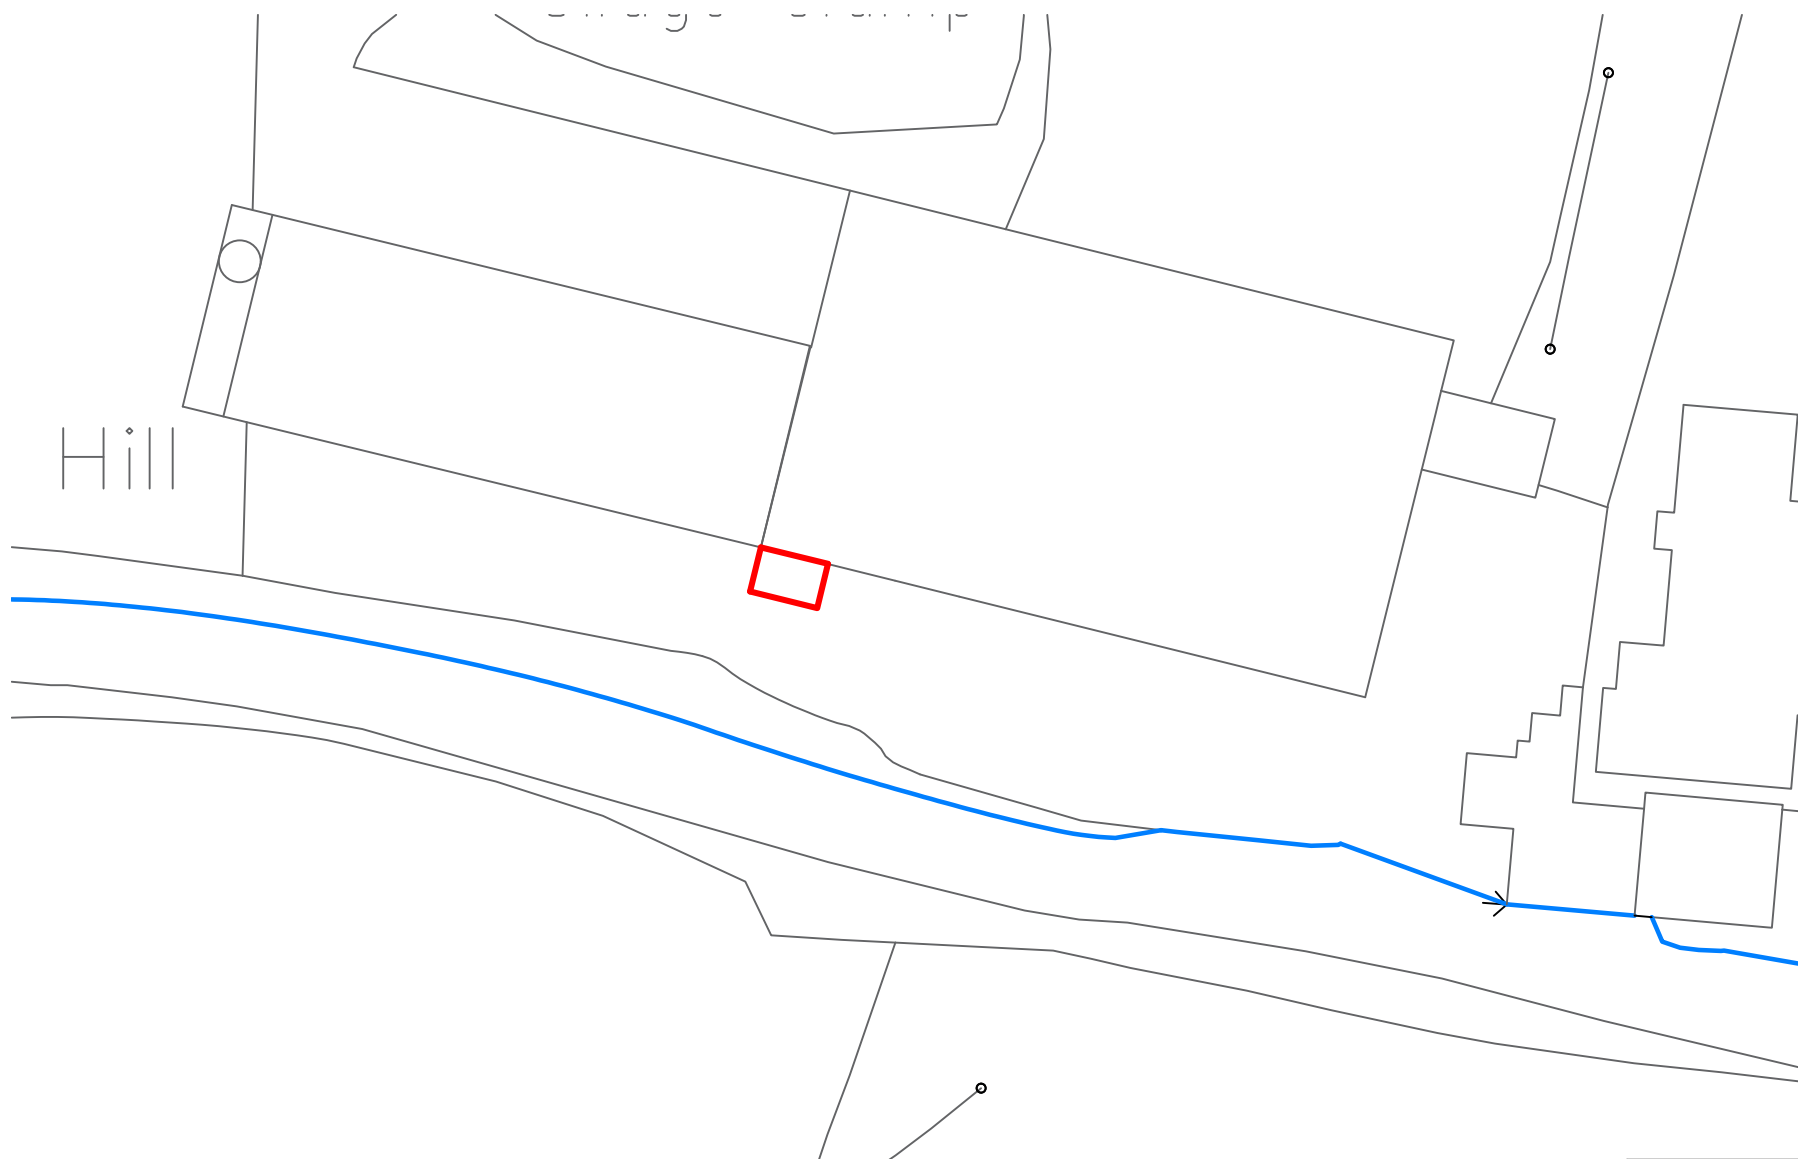

Dwg No.: JW146 - 2
Revision:

Client: A & S Bullock
Project: Feed Silo

Title: Site Plan

Date: 30 June 2020

Drawn by: J.Wilson

Page Number: 2 of 3

