
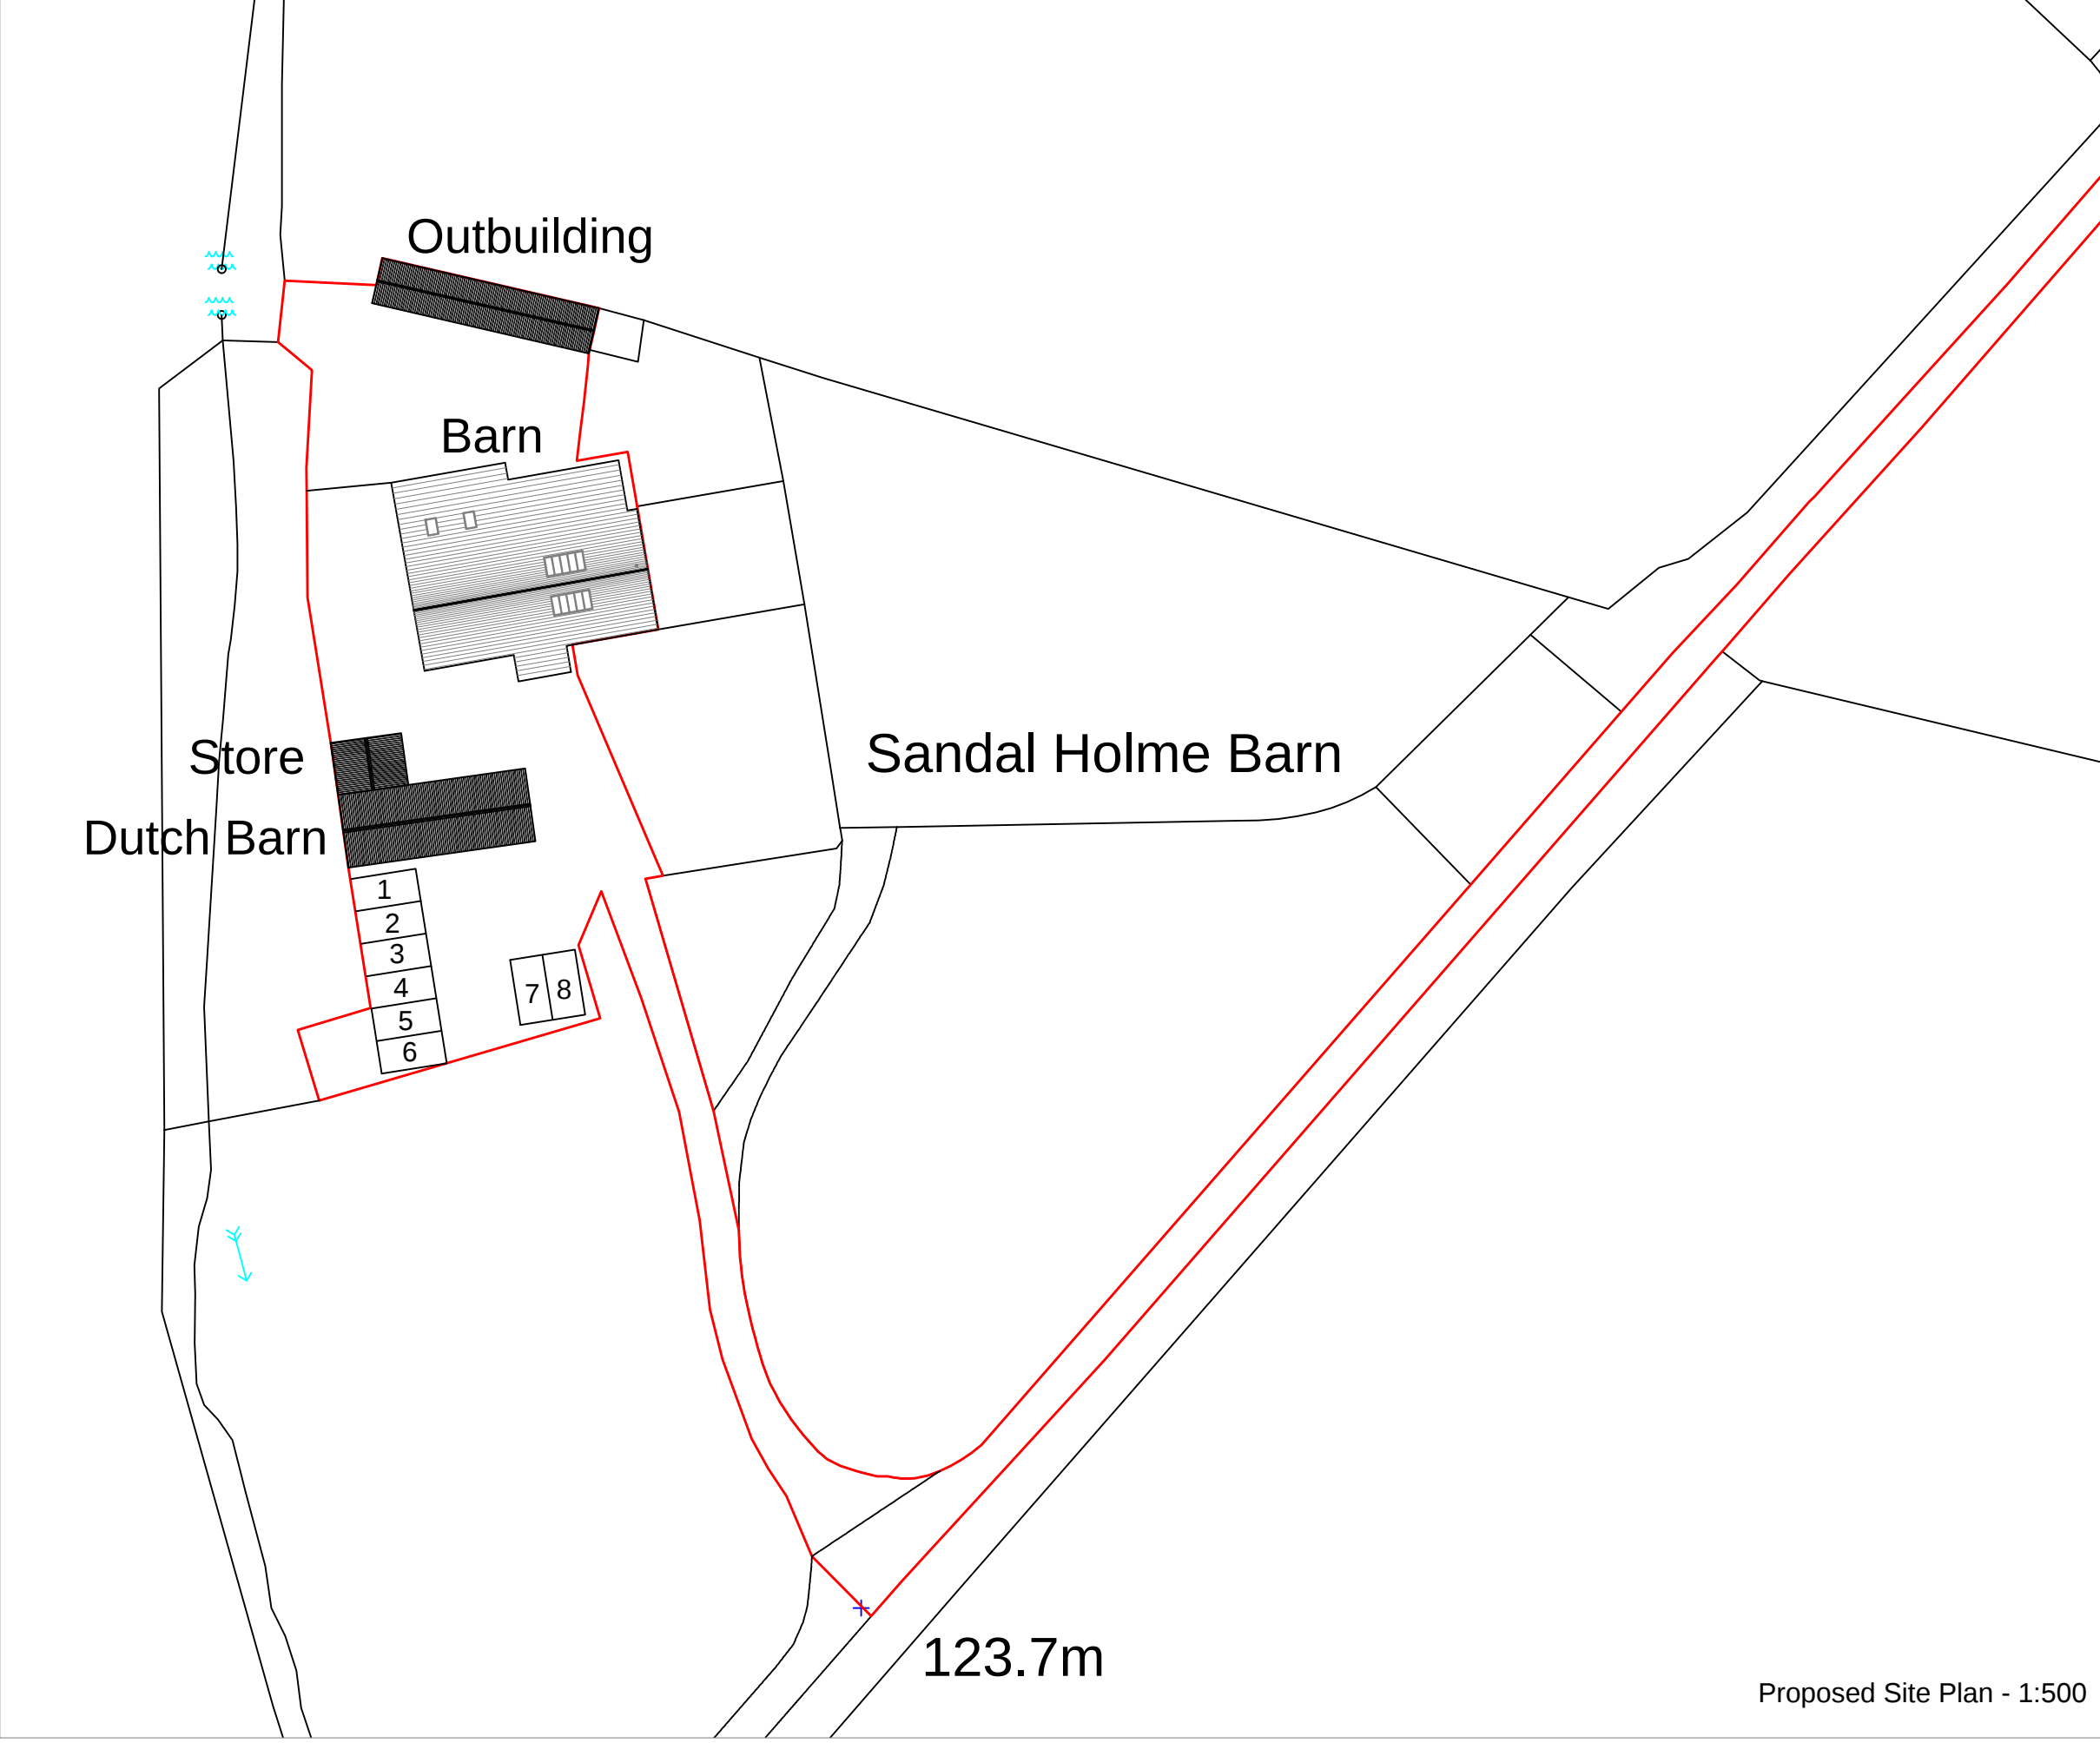


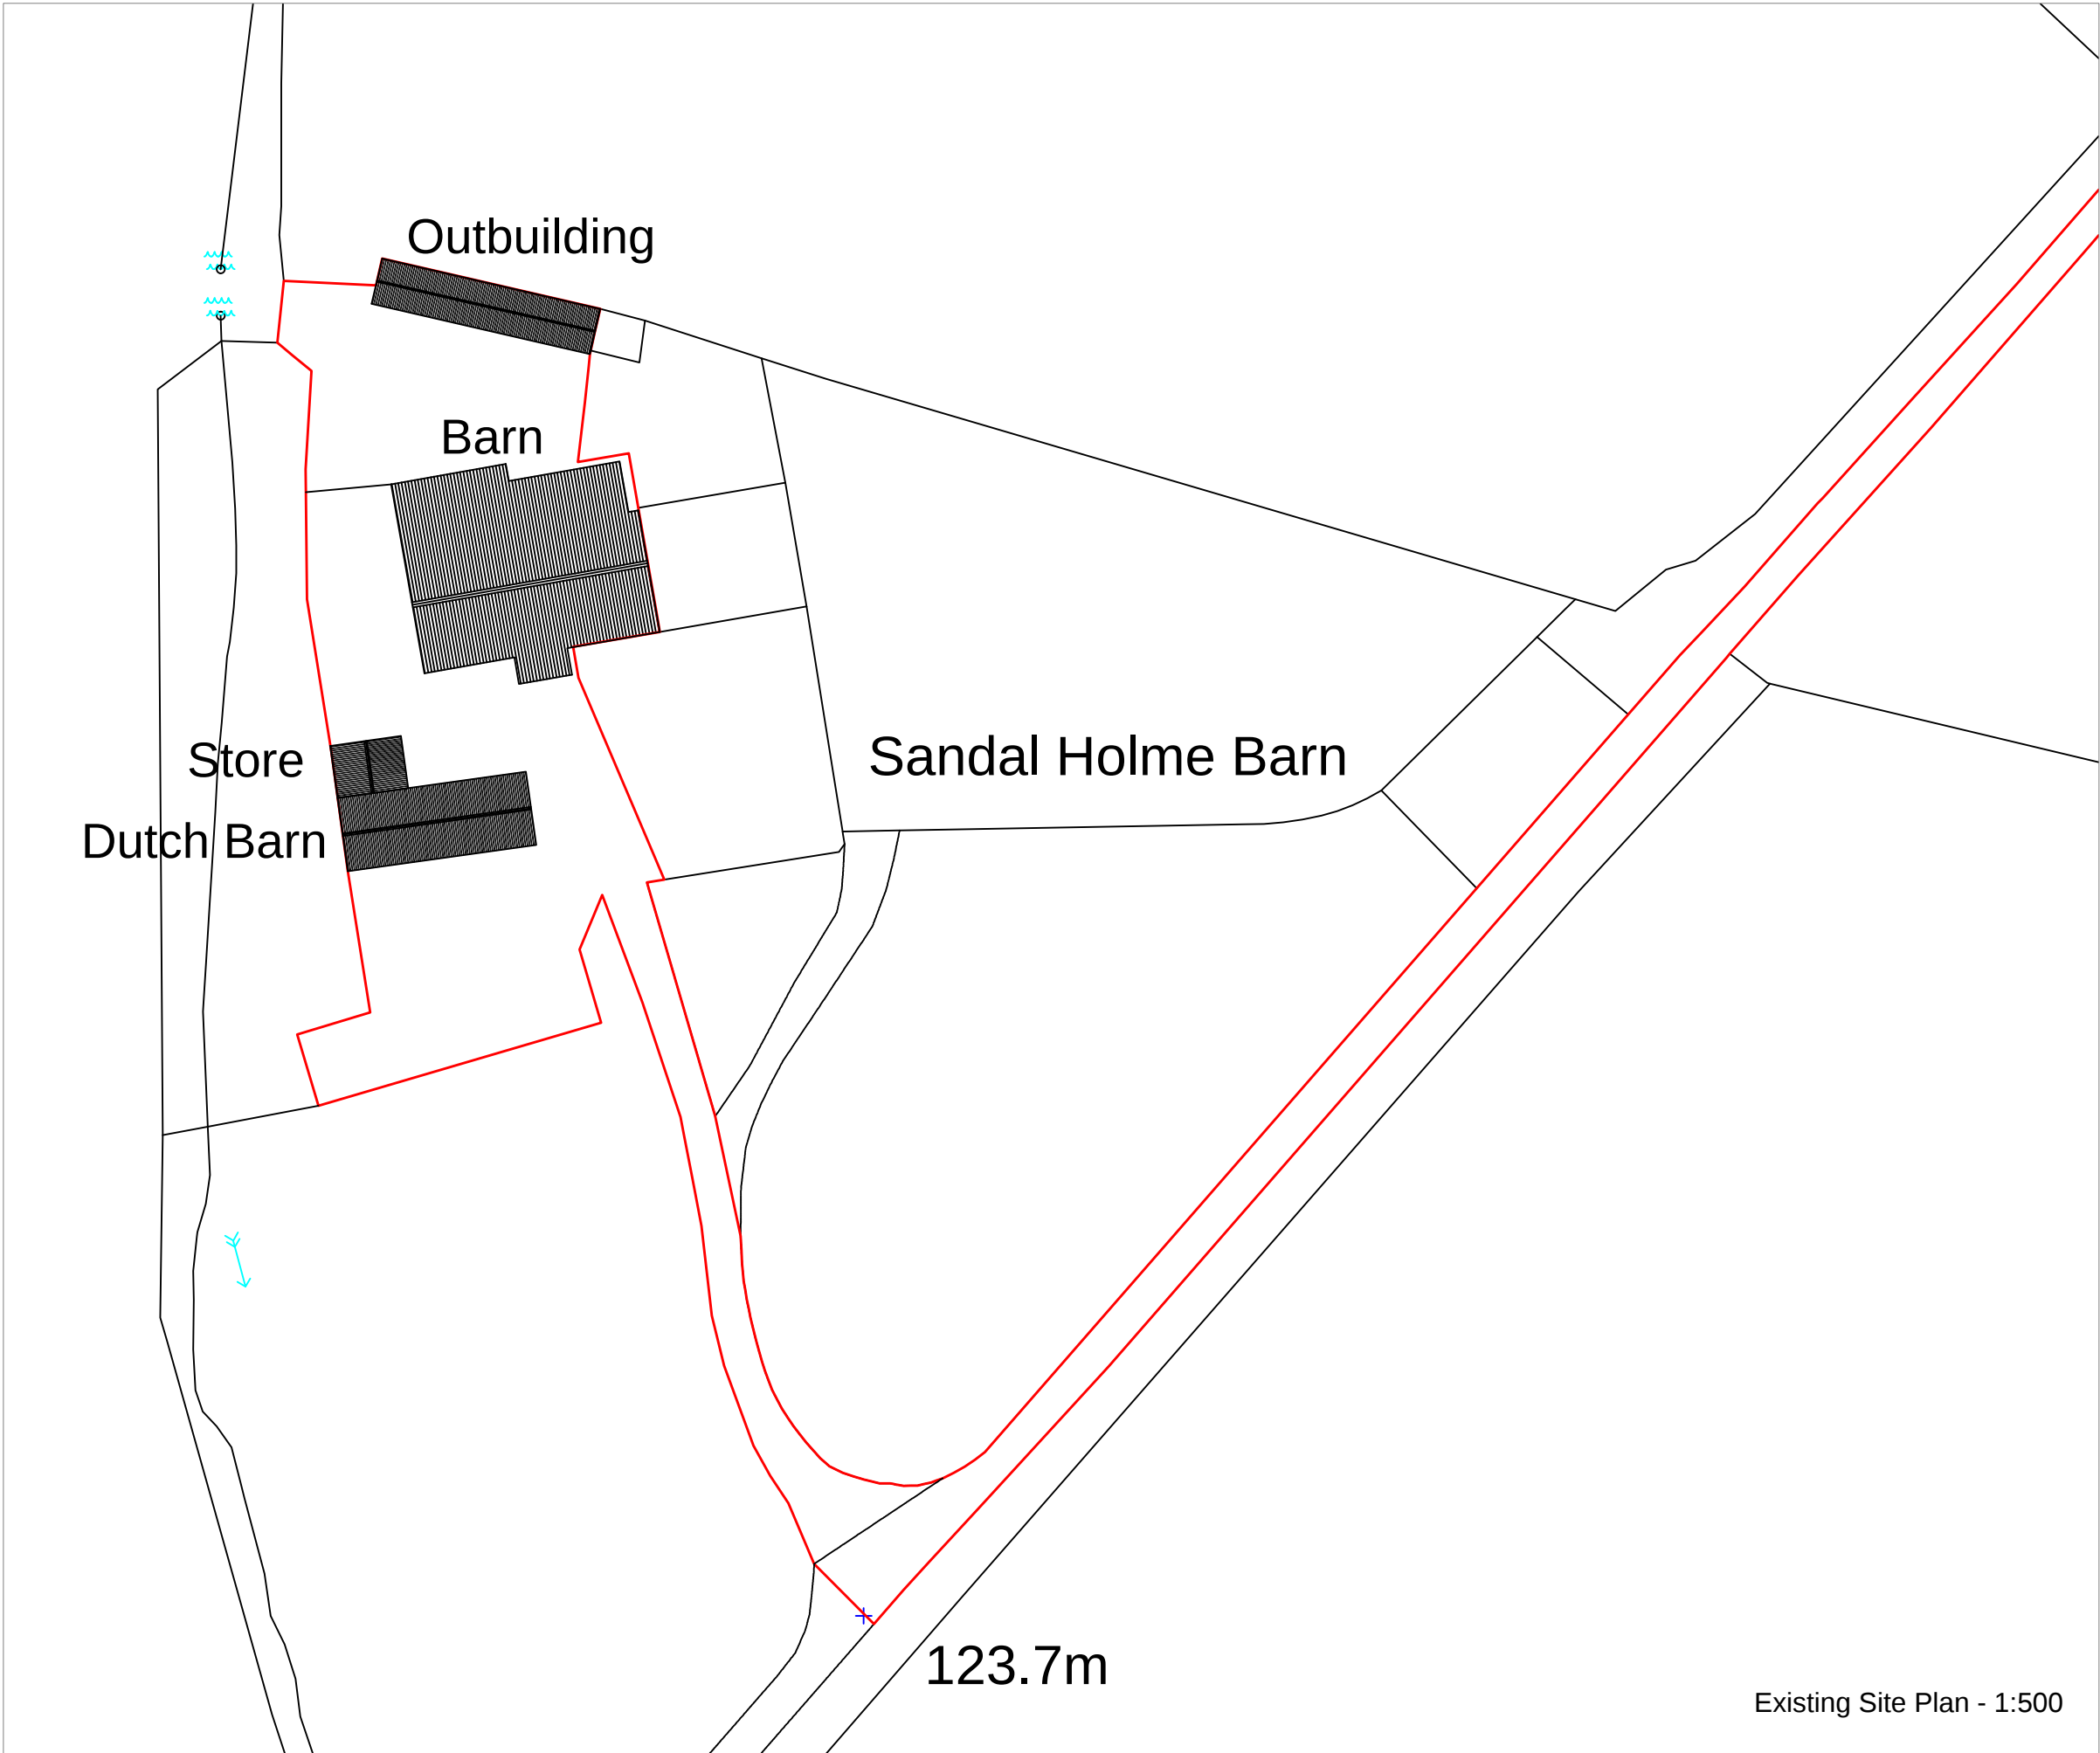

Ordnance Survey (c) Crown Copyright 2020. All rights reserved. Licence number 100022432

**Notes:**  
All work is to be carried out to the latest current British standards Codes of Practice and recognised working practices.  
All work and materials should comply with Health and Safety legislation.  
All dimensions are in millimetres where explicitly shown otherwise.  
The contractor should check and certify all dimensions as work proceeds and notify the architect of any discrepancies.  
Do not scale off the drawings, if in doubt ask.

G

H

A

**Gary Hoerty Associates**  
Gary Hoerty Associates Chartered Surveyors  
Suite 9 - Grindleton Business Centre  
The Spiney  
Grindleton  
Clitheroe  
Lancashire BB7 4DH  
T: 01200 442301  
Email: info@ghaonline.co.uk

|   |                  |
|---|------------------|
| Title: Existing and Proposed Site Plans. Location Plan.   |                  |
| Project: ( Ref: Har.774.2849 ) - Planning - Change of use of a group of traditional agricultural buildings to rural activity centre with bedroom accommodation at Sandal Holme Barn, Off Clitheroe Road Bashall Eaves Clitheroe BB7 3DD |                  |
| Drawing No: Har/774/2849/03   | Drawn: PF        |
| Client: Mr & Mrs B Hartley   | Date: 01/07/2020 |
| Scale: 1:500 & 1:2500 @ A1   |                  |
| Amendments:   |                  |