



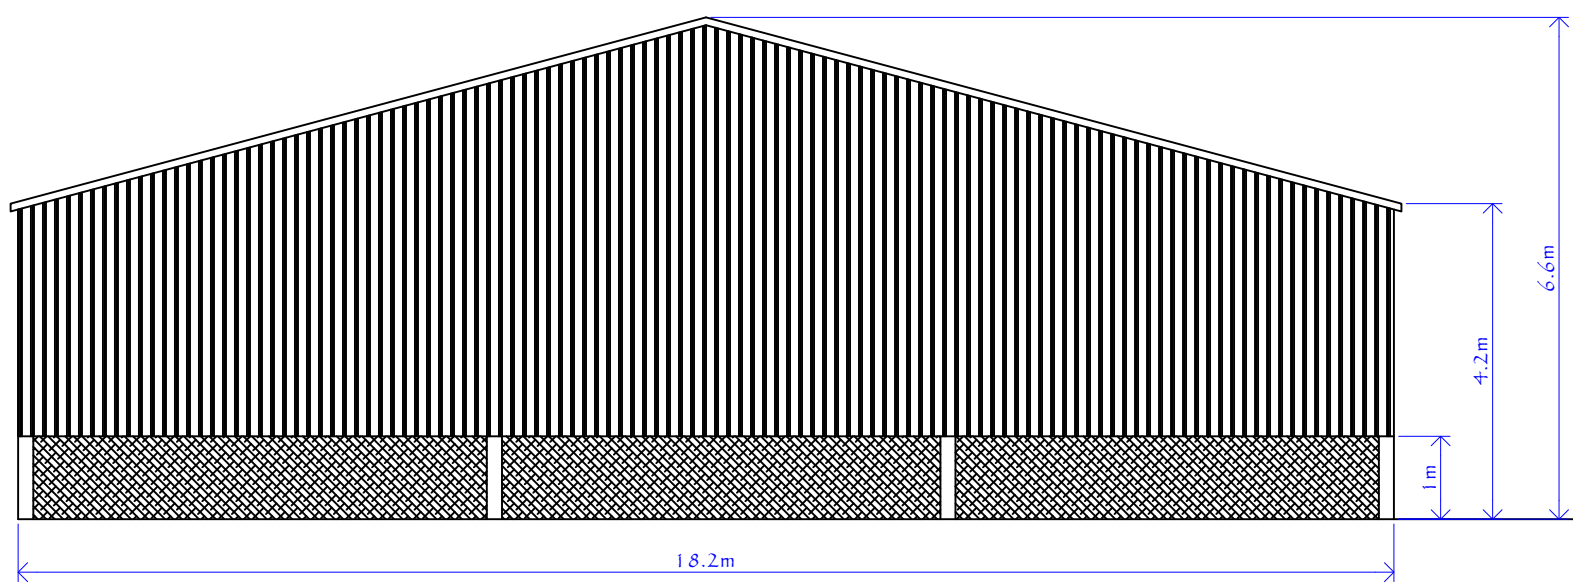


PROPOSED NORTH FACING ELEVATION

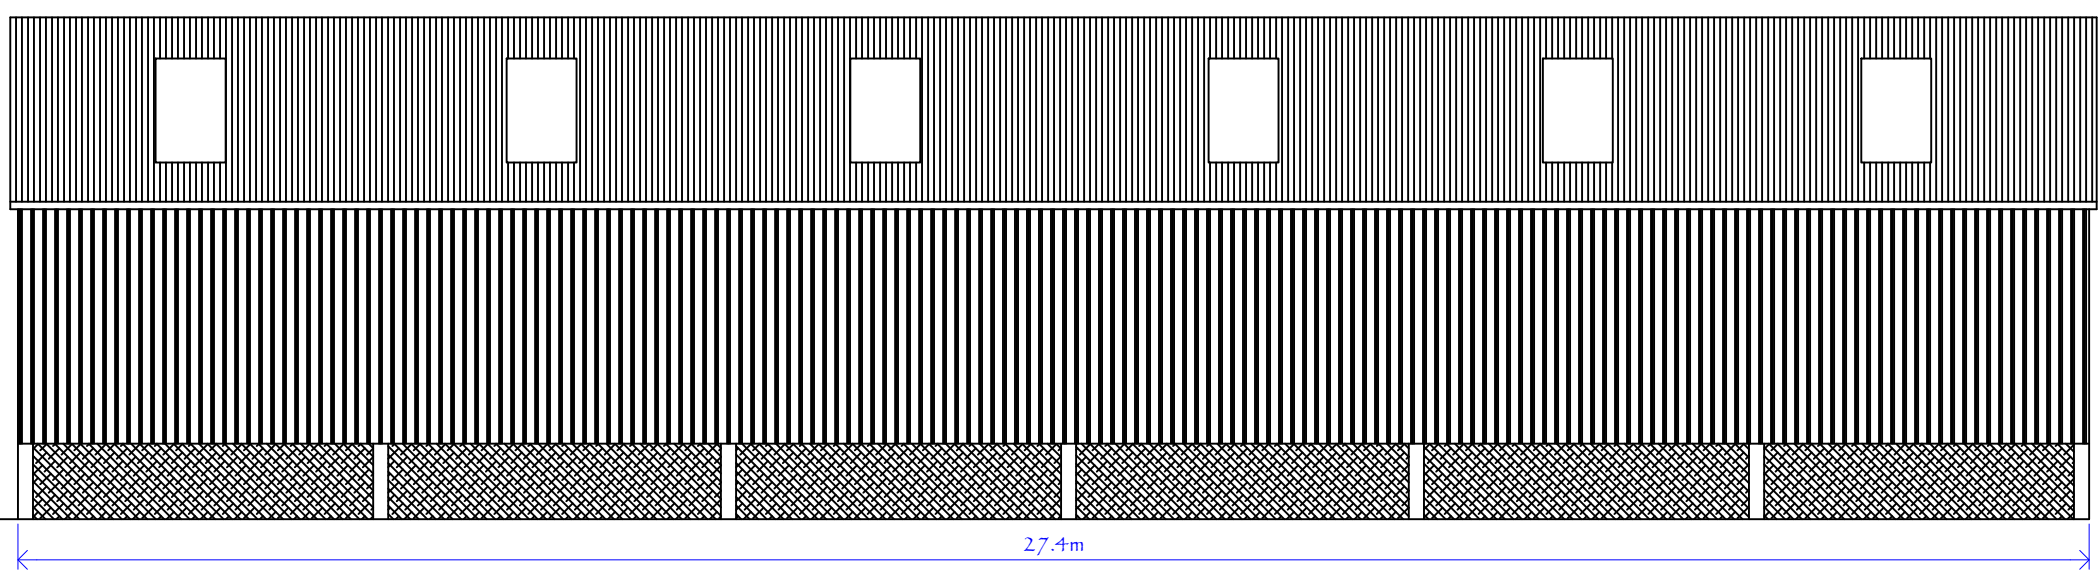


PROPOSED WEST FACING ELEVATION


MATERIALS- ROOF IN
NATURAL GREY
PROFILE & CEMENT
FIBRE SHEETS WITH
GRP ROOFLIGHTS
WALLS IN
TANALIZED TIMBER
YORKSHIRE
BOARDS WITH
CONCRETE PANELS
TO LOWER WALLS
DOOR IN FLAT
GALVANIZED TIN

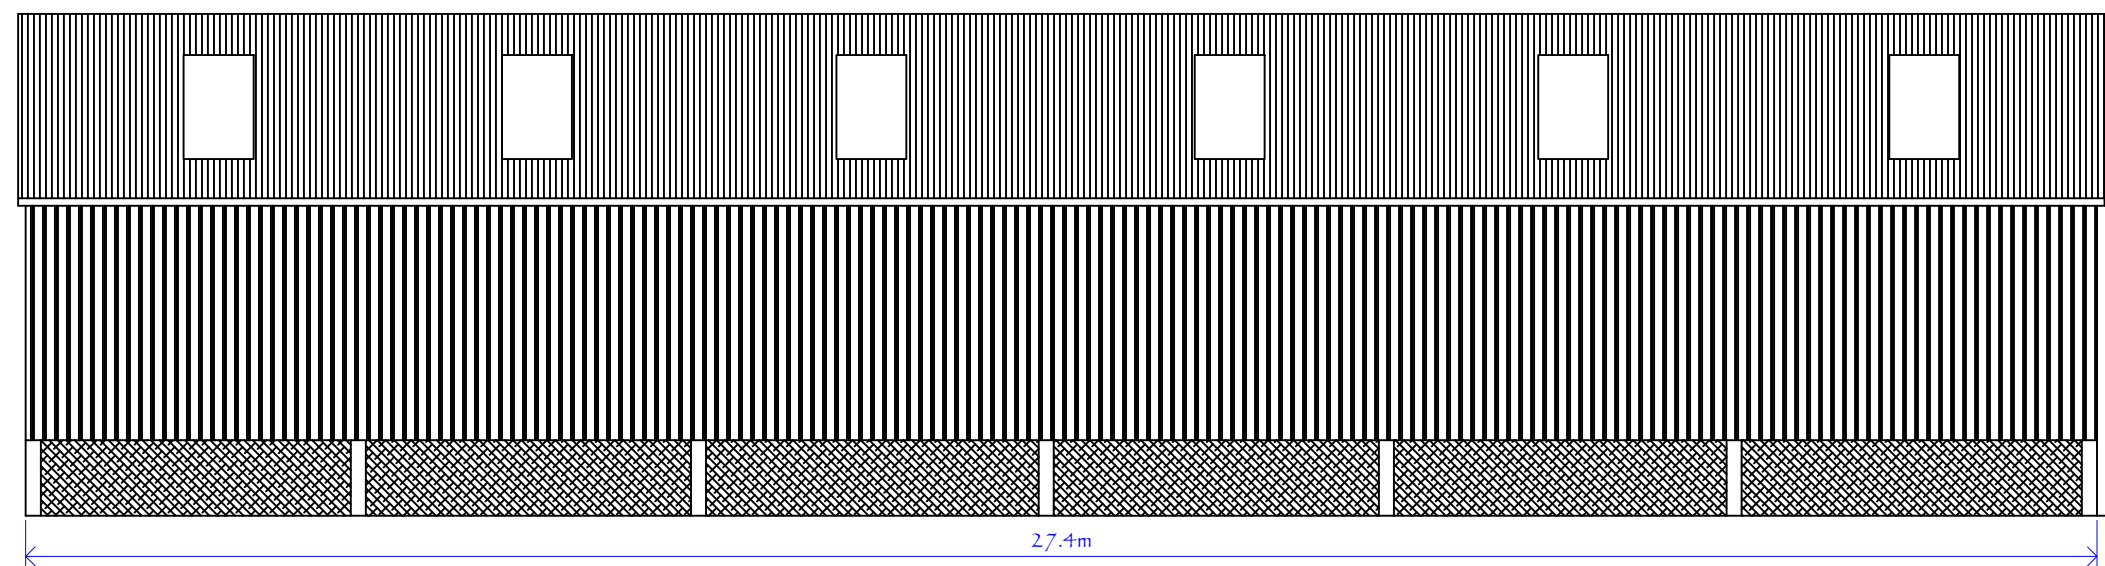


PROPOSED EAST FACING ELEVATION

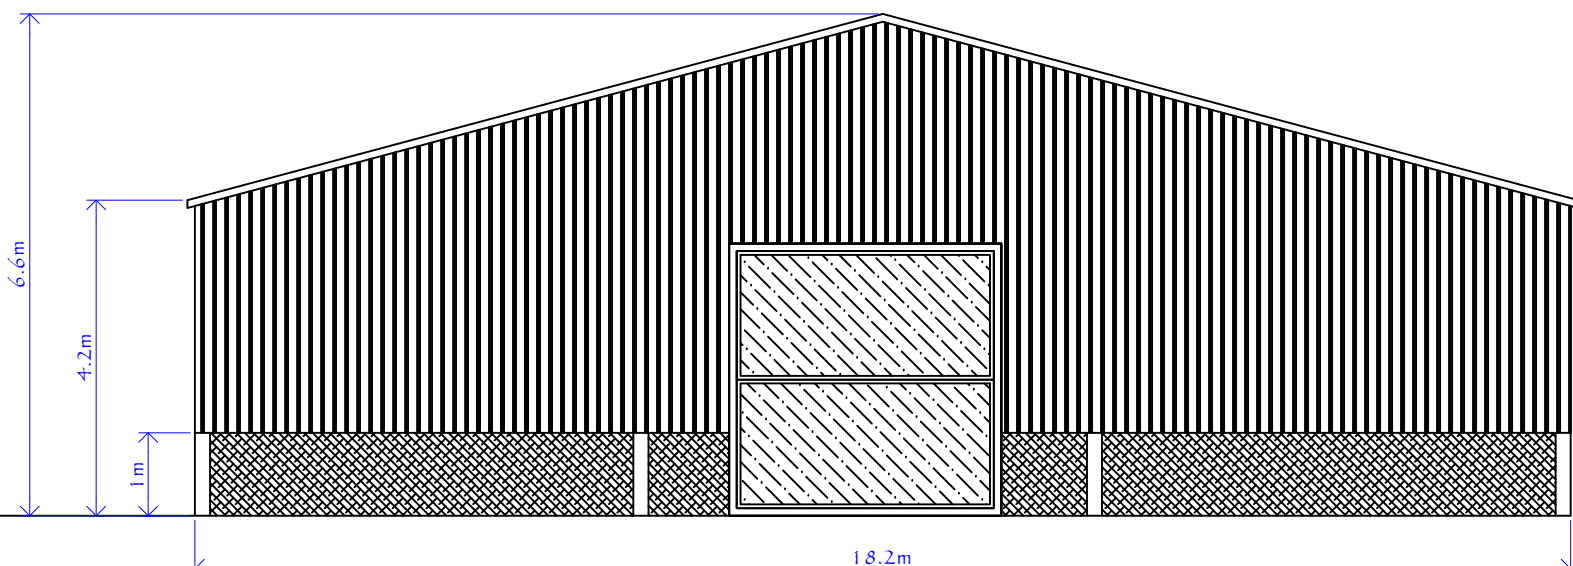

PROPOSED SOUTH FACING ELEVATION

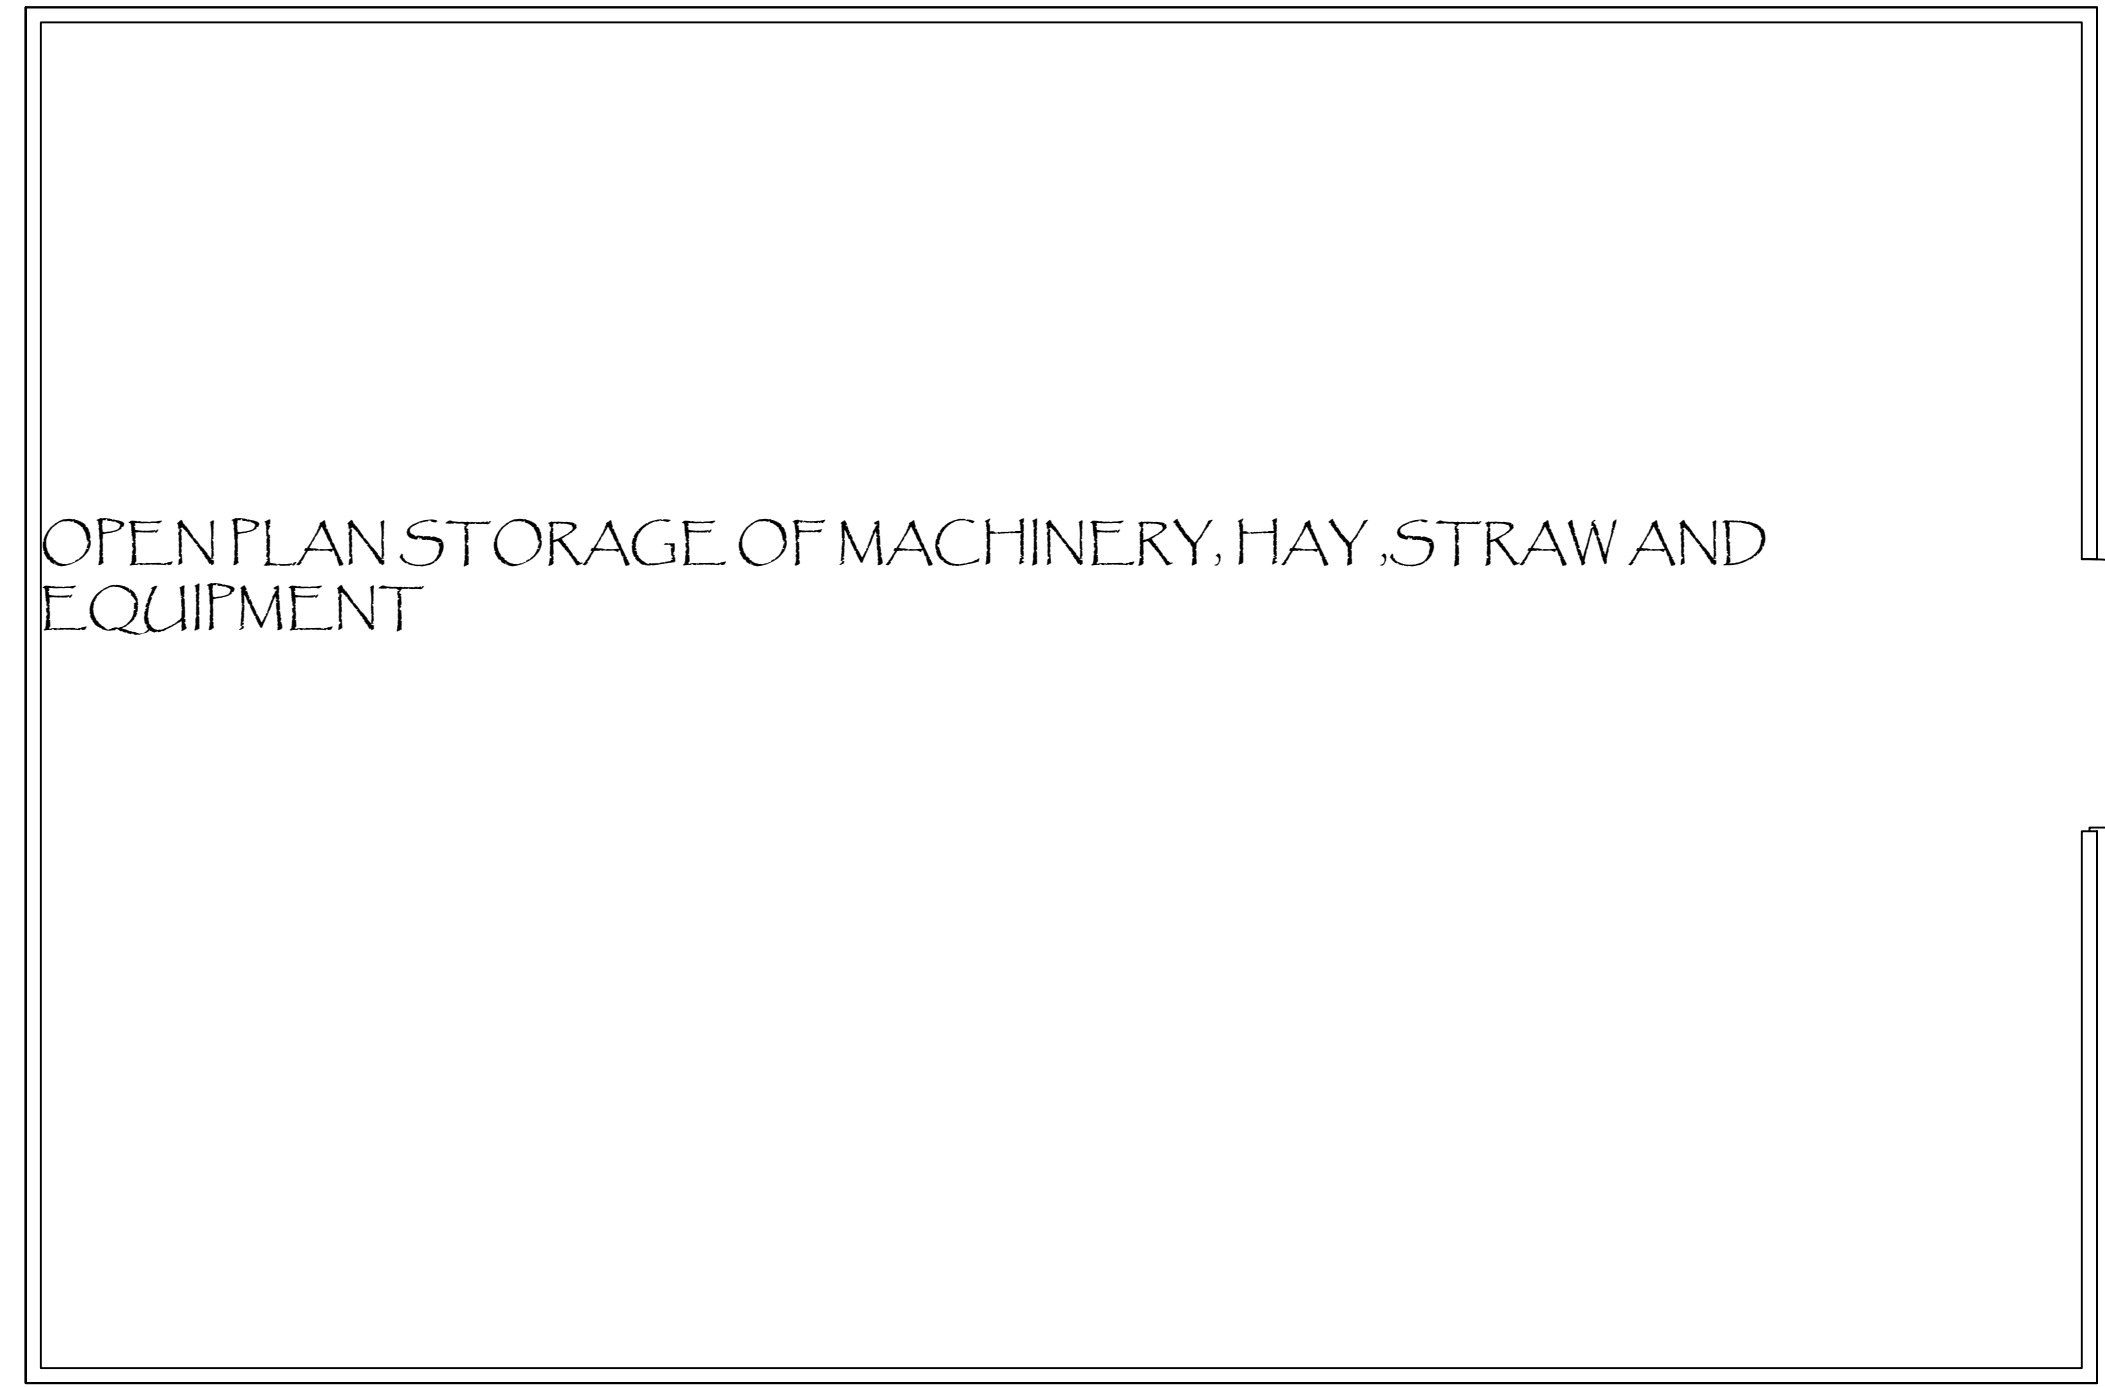

SITE PLAN SCALE 1:500

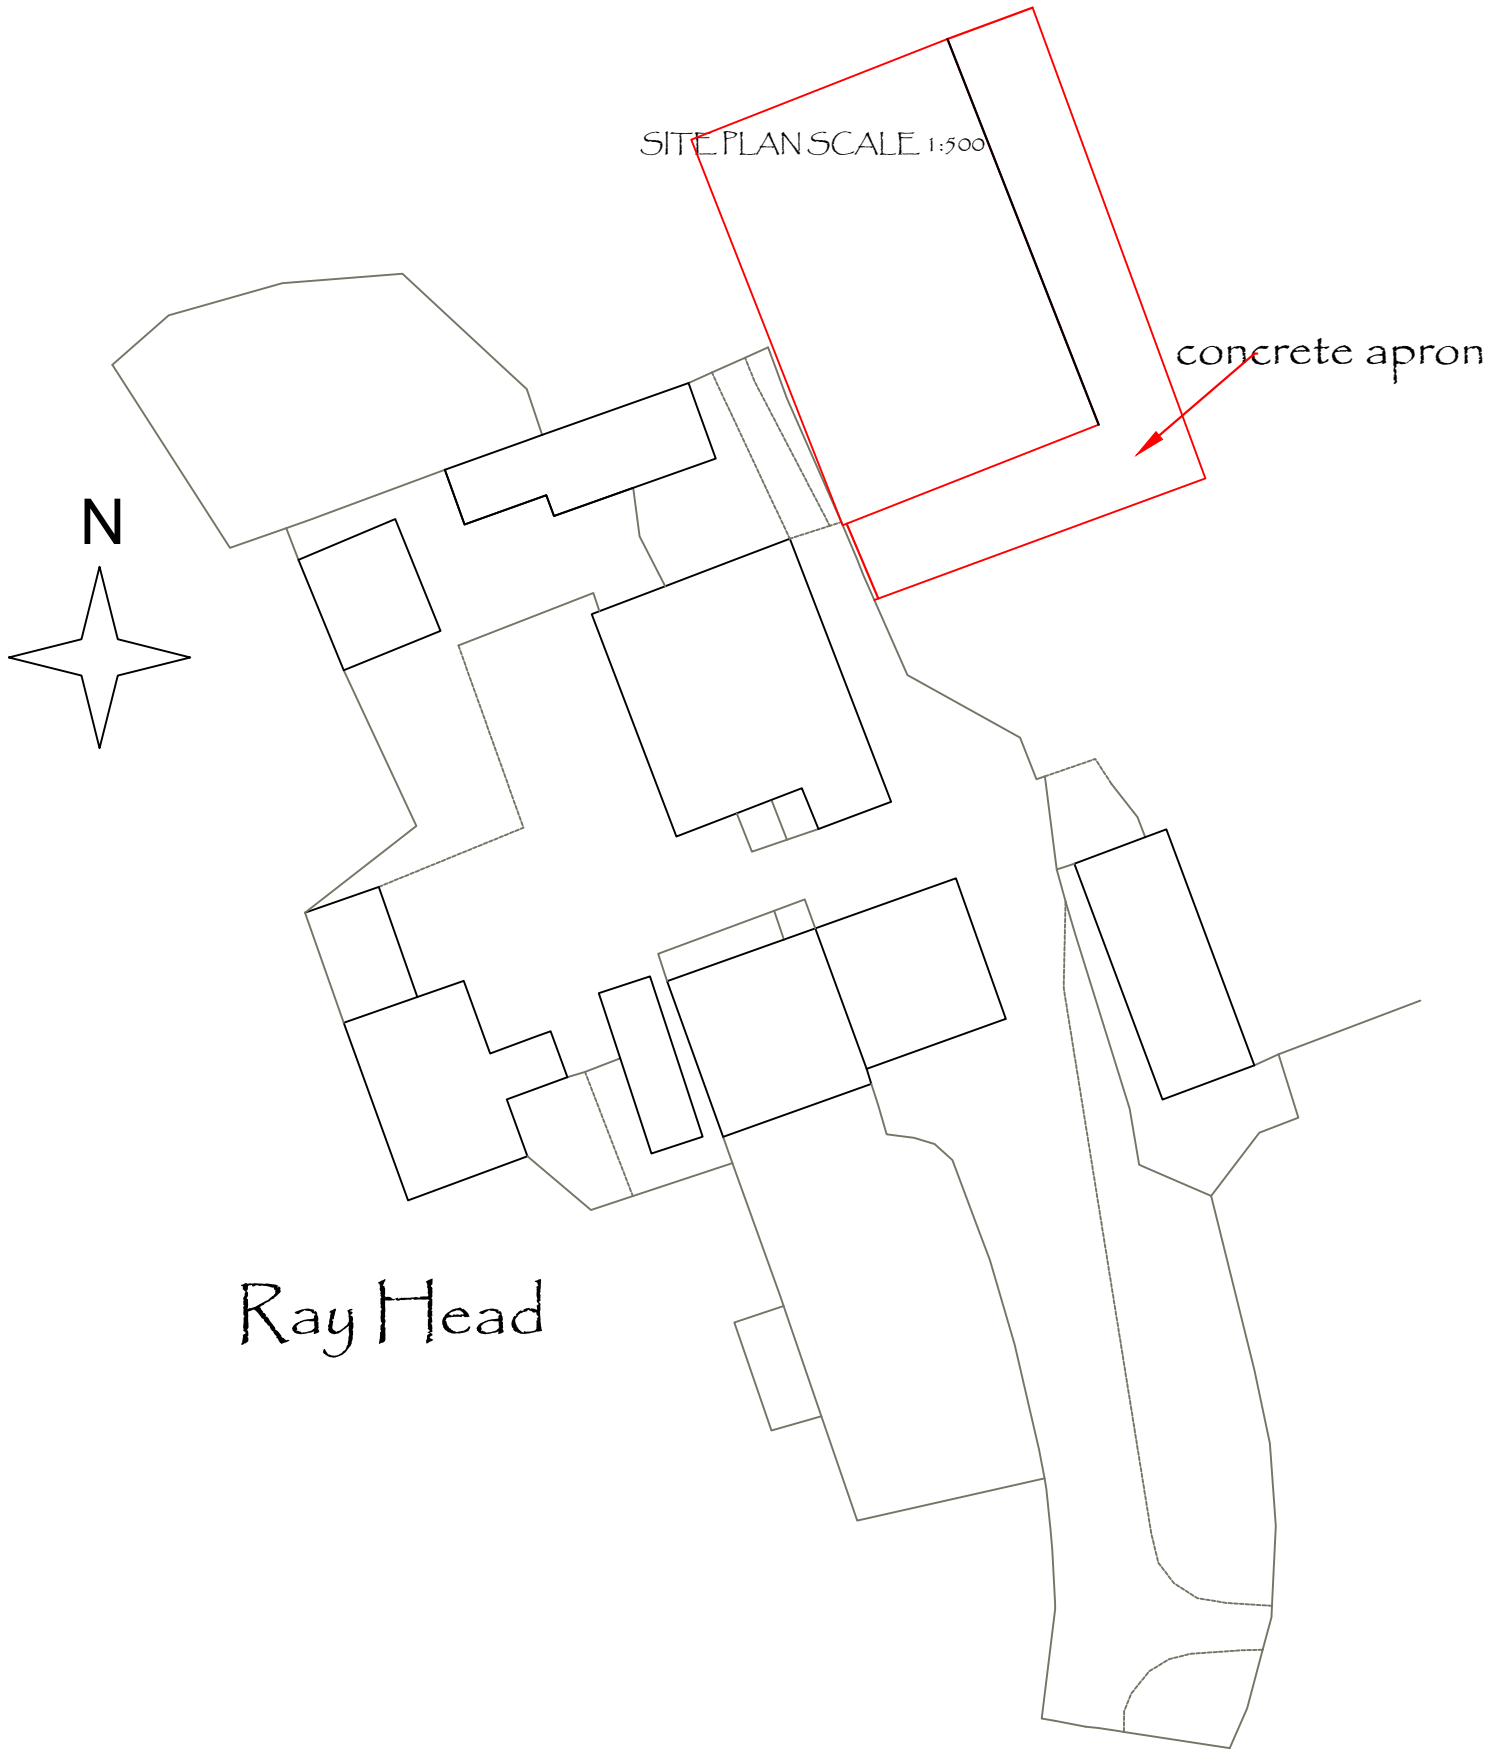

Ray Head

DRAWN BY ML Planning Consultancy Ltd 5 Bobbin Mill Cottages, Stubbins Lane, Cloughton-on-Brock, Preston, PR3 0PL Telephone 01995 640135 Mobile 07813 296 287 e-mail: mel@mlplanning.co.uk	CLIENT: MRS A BUTCLIFFE PROJECT: AGRICULTURAL STORAGE BUILDING LOCATION: RAYHEAD FARM, ANNA LANE, BOLTON BY BOWLAND BB7 4NZ	DATE: 7TH JULY 2020 DWG NO. MUA5/5907 SCALE: 1:100 & 1:500 A1
--	---	--