



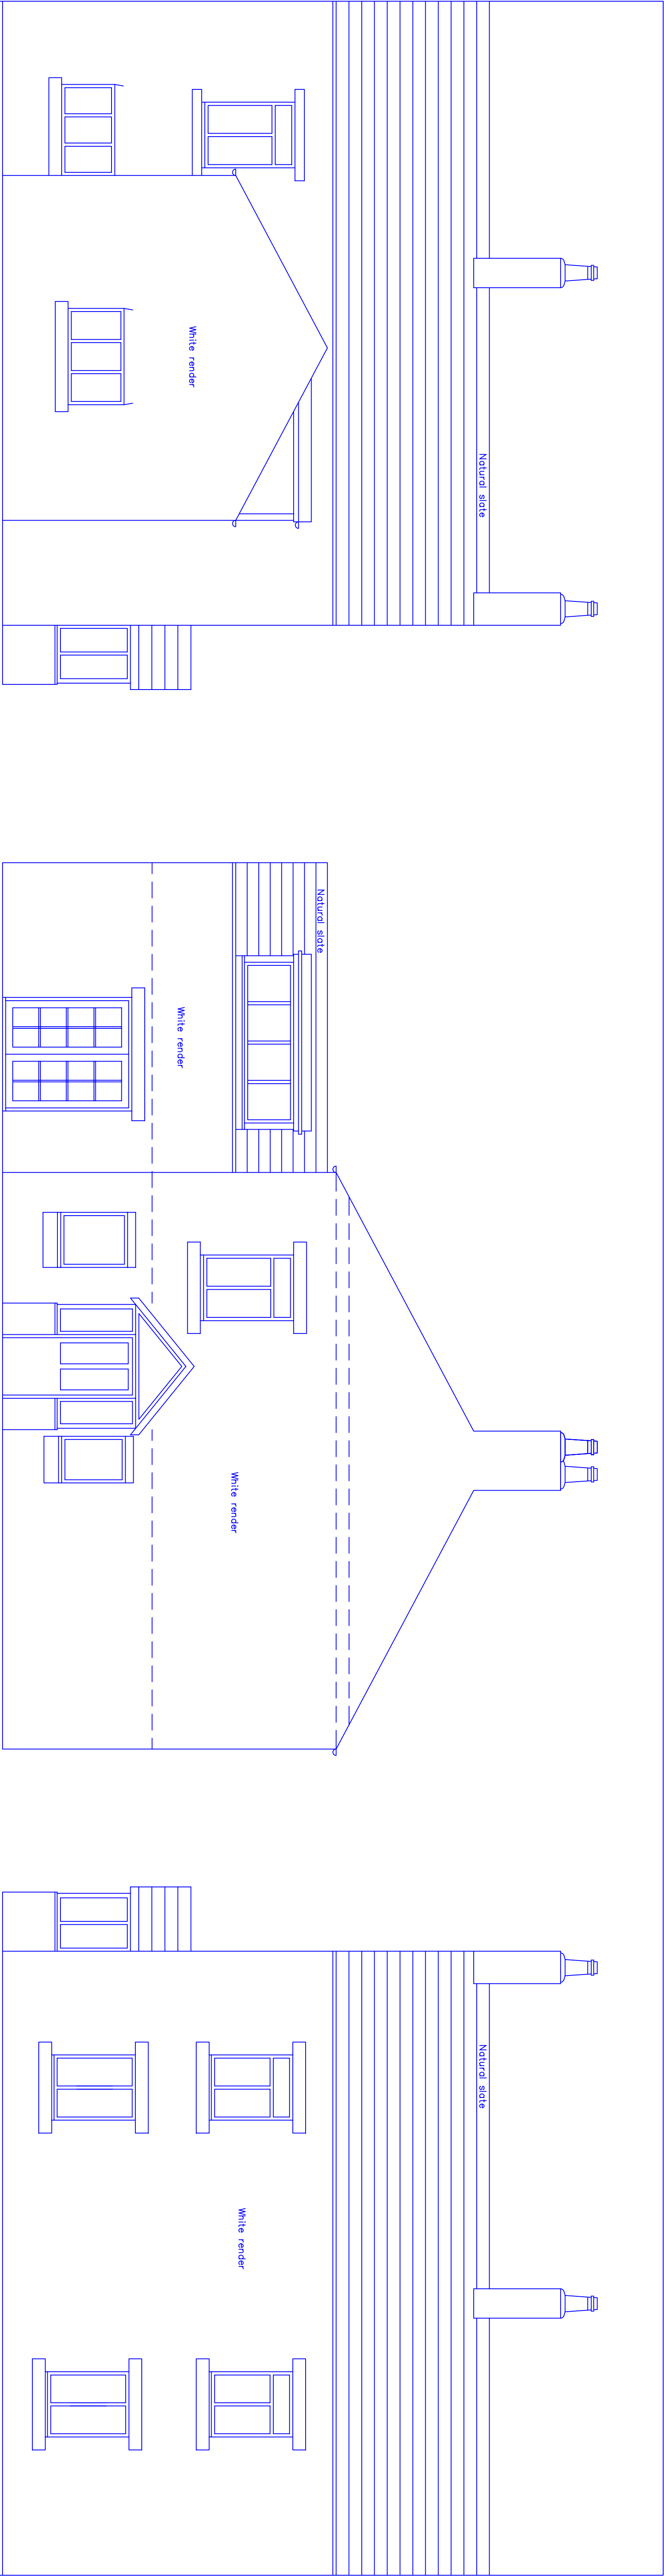


EXISTING REAR (WEST) ELEVATION

EXISTING SIDE (SOUTH) ELEVATION


EXISTING FRONT (EAST) ELEVATION

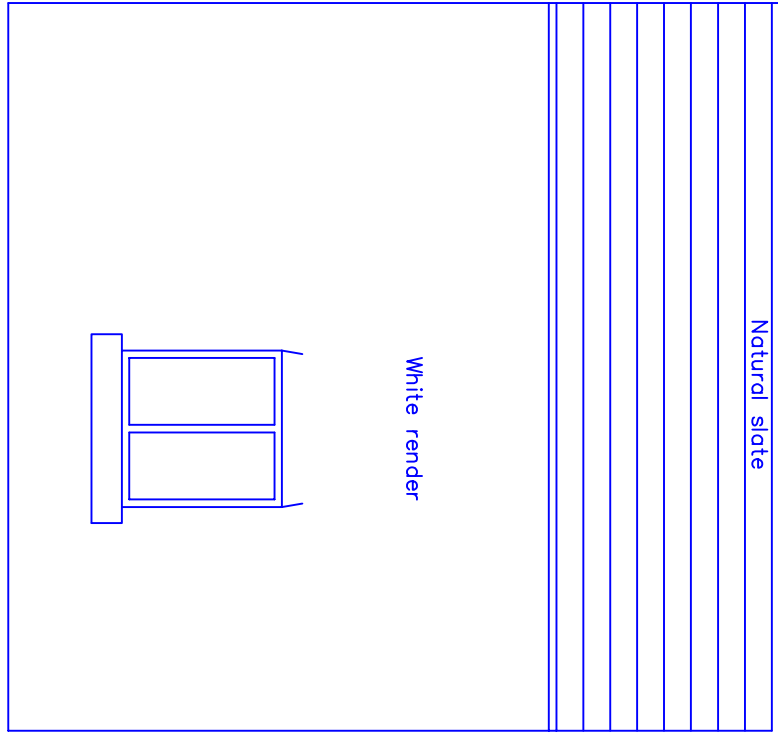

EXISTING SIDE (NORTH) ELEVATION

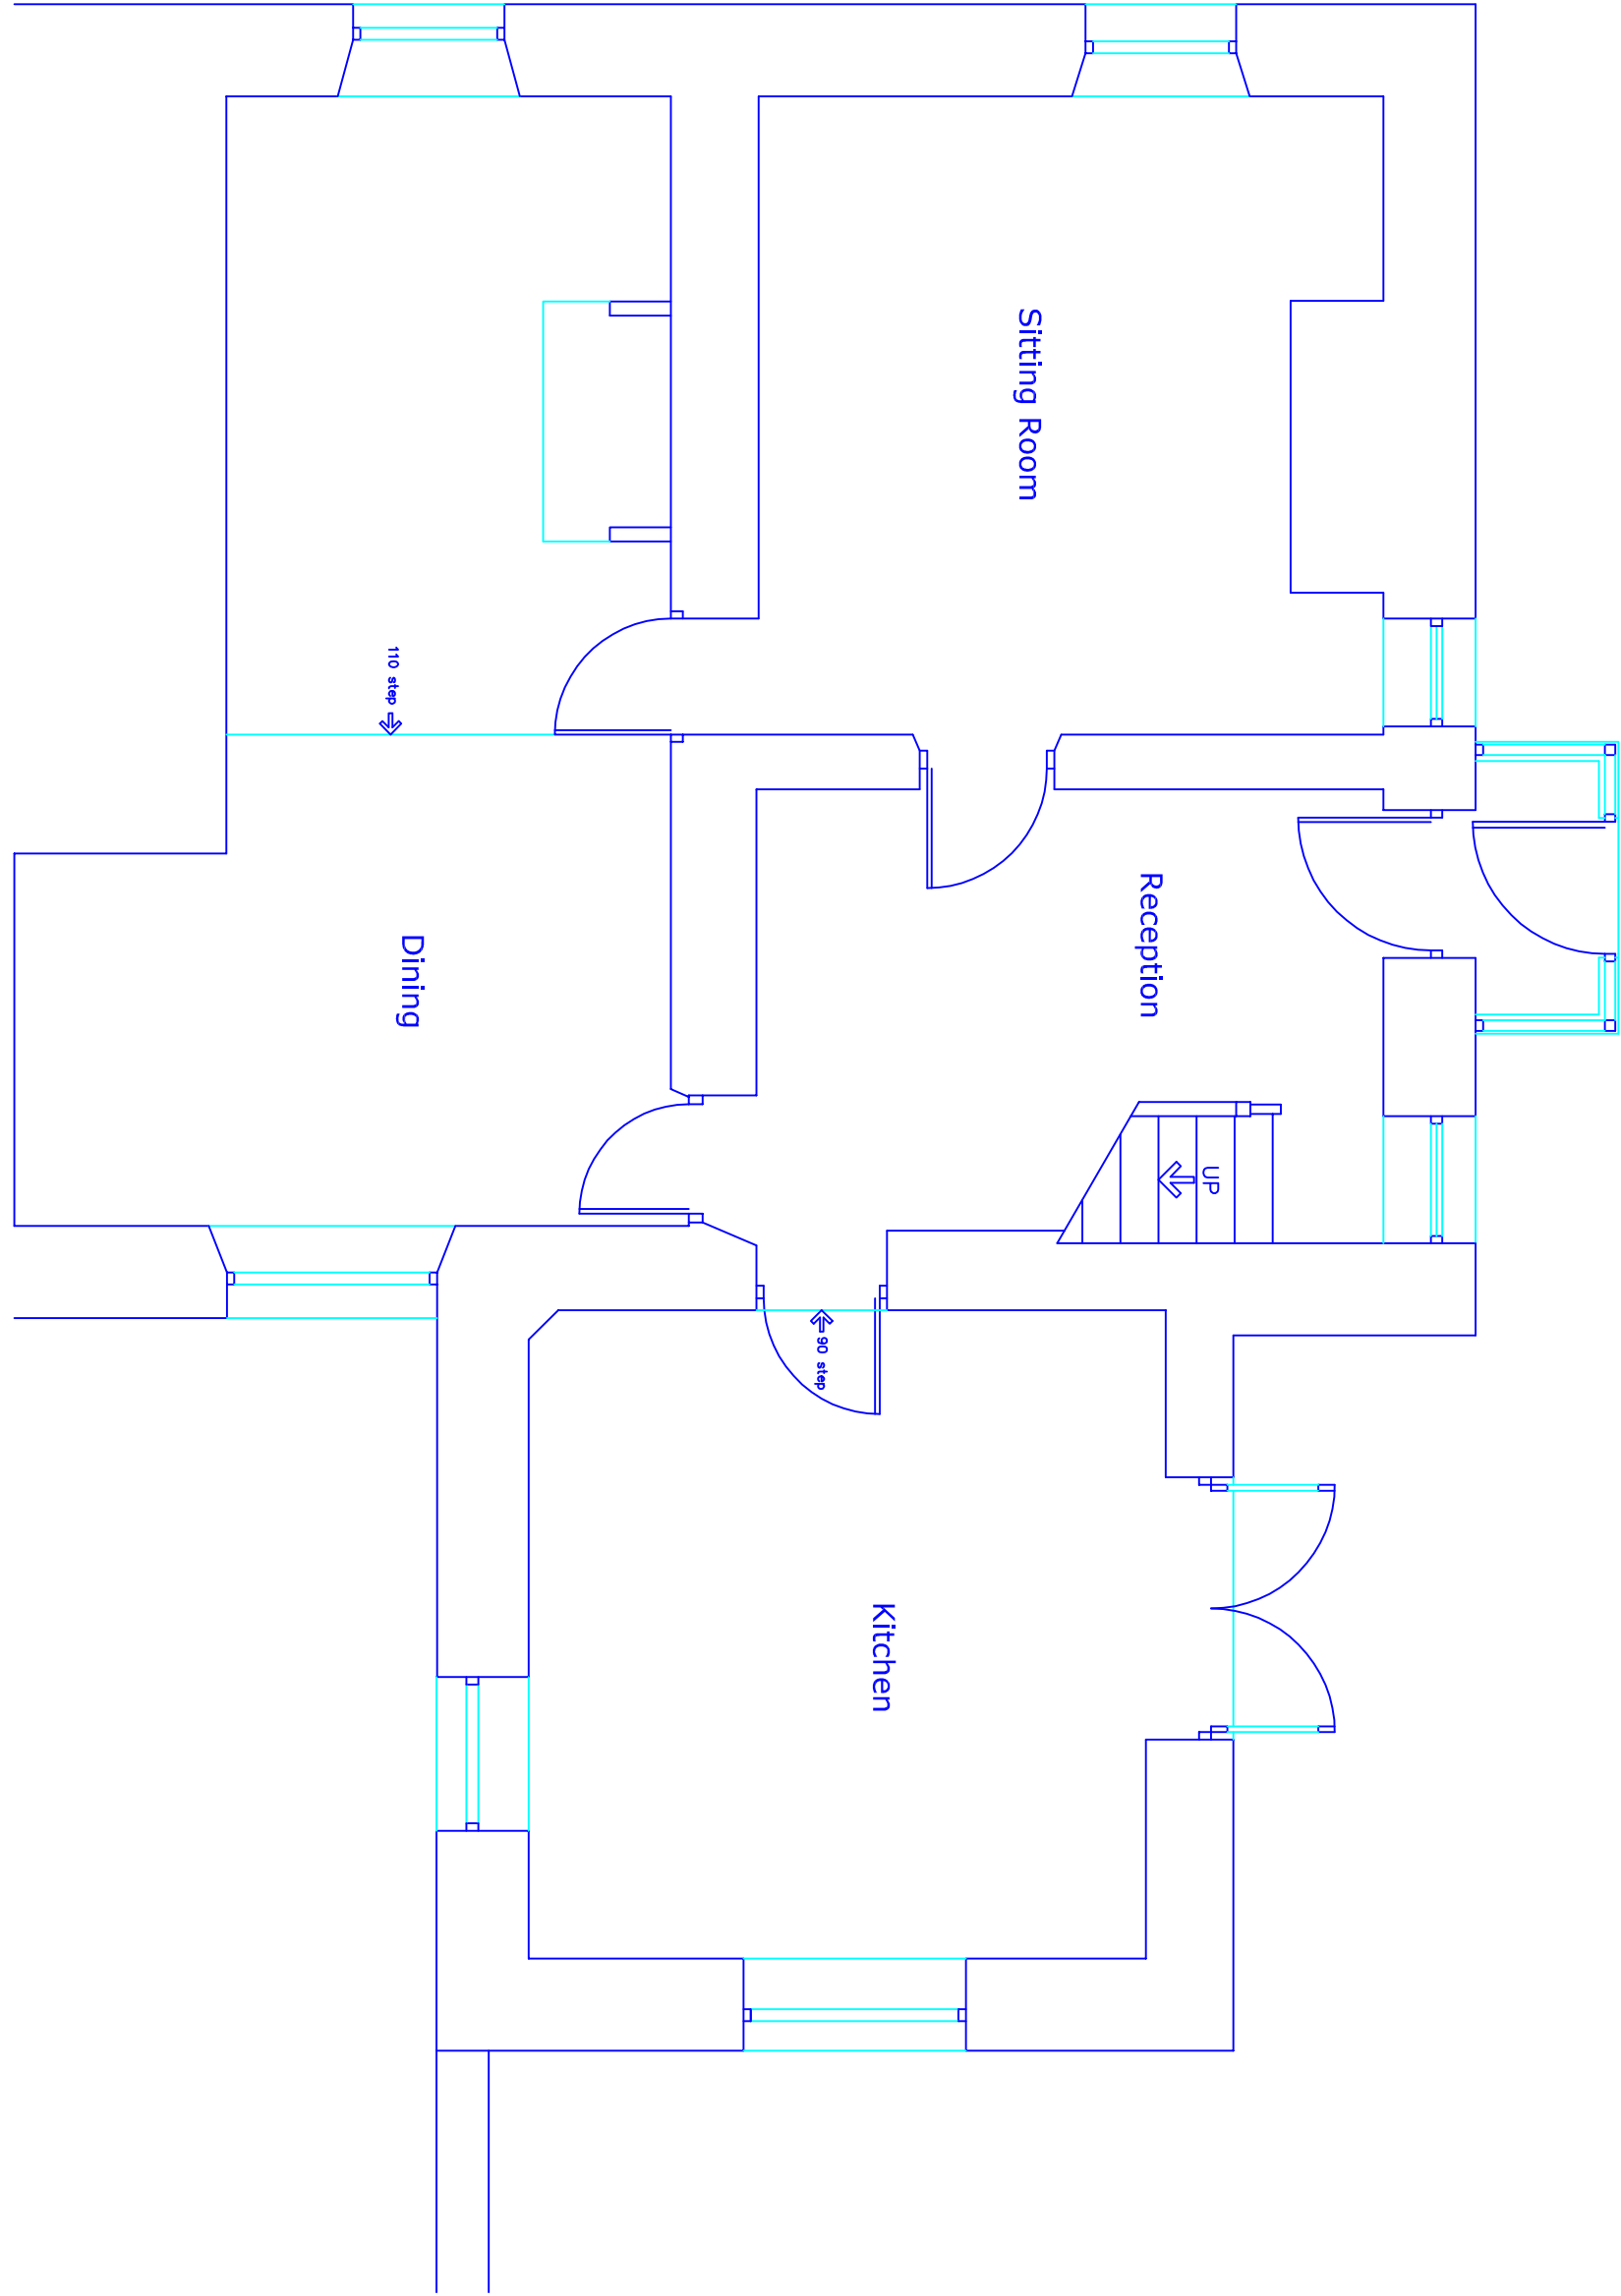

EXISTING GROUND FLOOR PLAN

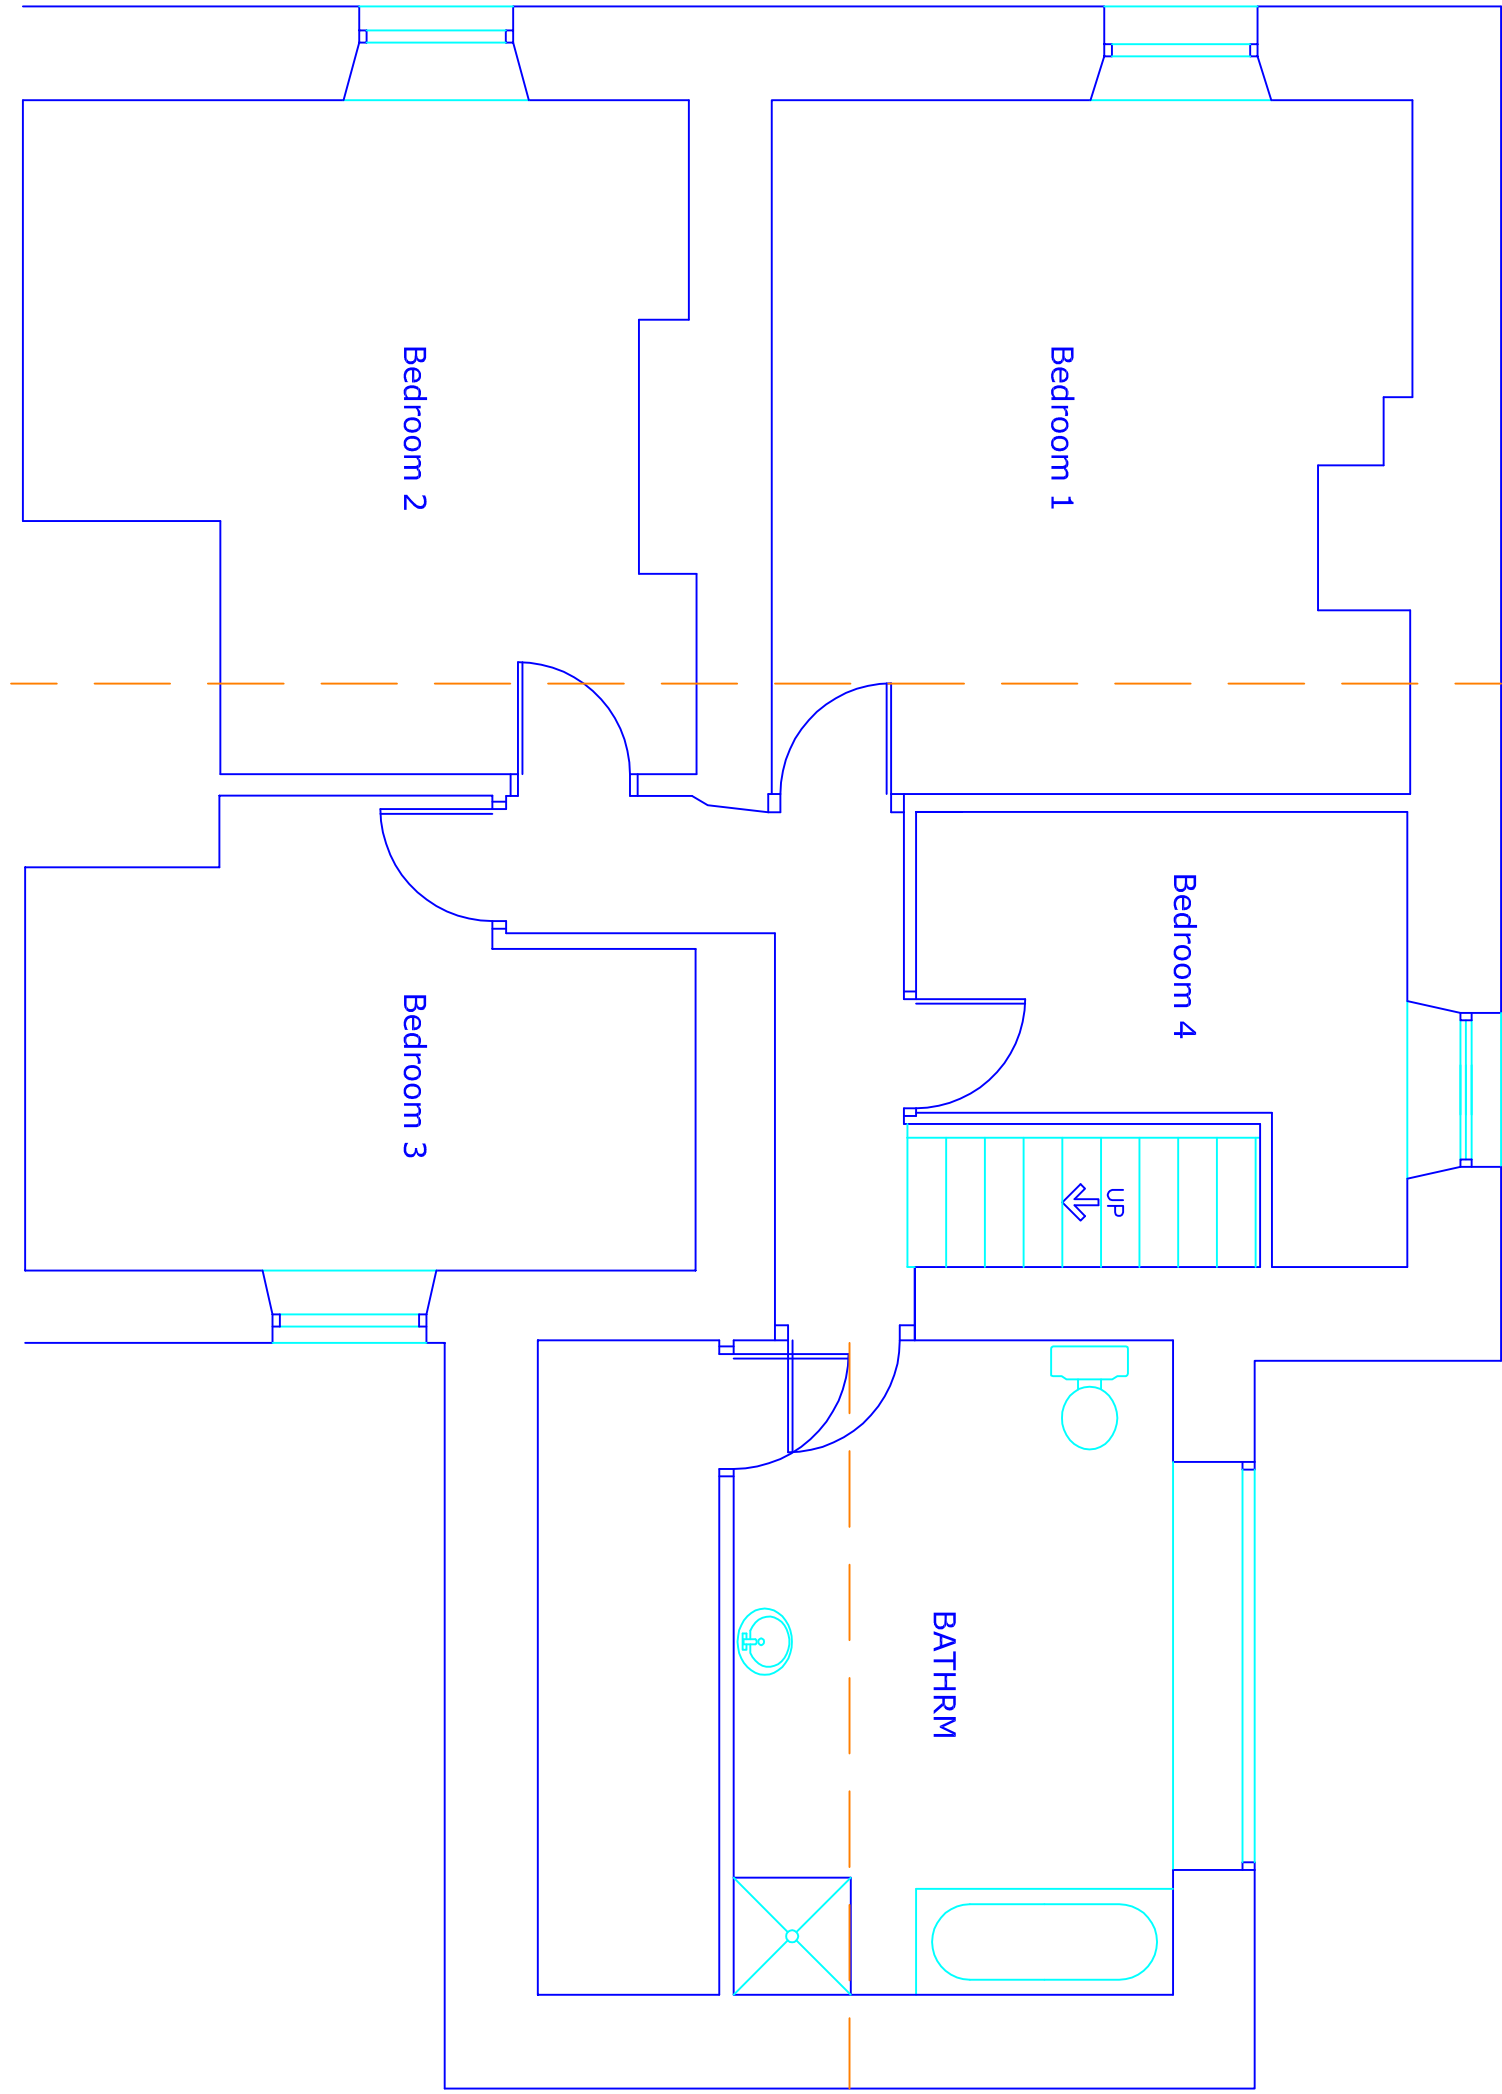

EXISTING FIRST FLOOR PLAN

This drawing and design concept is the property of PPV design. It should not be reproduced without written permission

0 1 2 3 m

scale 1:50 @ A1

February 2020

Parkgate House
Park Gate Row
Copster Green
Blackburn BB1 9ET

Existing Floor Plans
and Elevations

MJS4-01

PPV design Ltd

2 Helmshore Road, Holcombe Village
Ramsbottom, Lancashire BL8 4PA

Clare Dearden BAK (ons) DipArch RIBA
cde@ppv-design.co.uk www.ppv-design.co.uk
T: 07106 822731 M: 07112 699482