


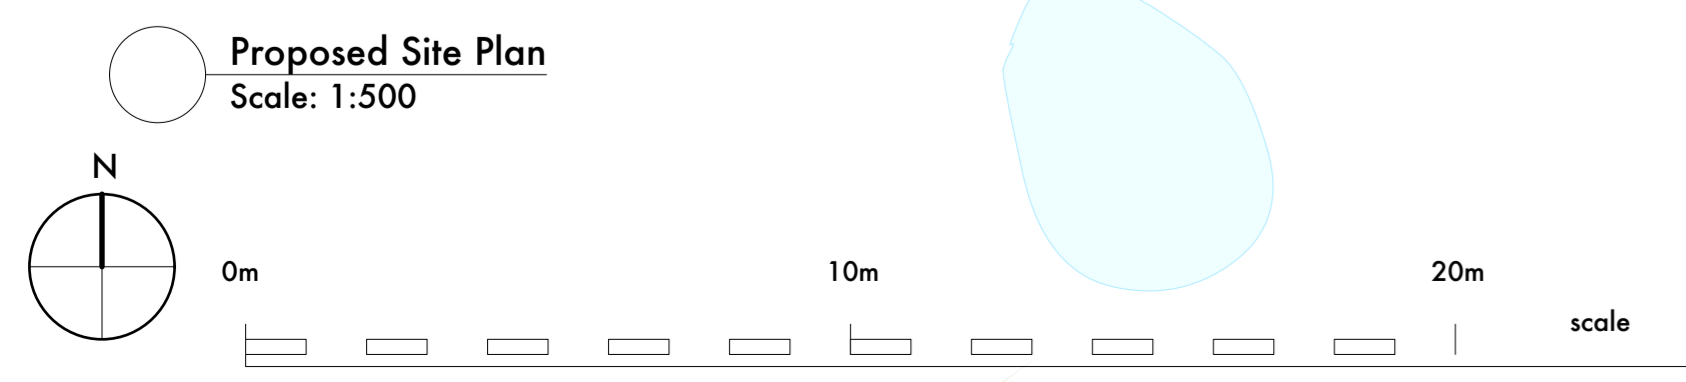

- KEY**
- grass
  - wildflower meadow
  - vegetation
  - eco lodge decking
  - gravel or bark path
  - gravel road
  - water
  - existing tree
  - proposed tree
  - overhead cable
  - hedgerow or other vegetation
  - tree root protection area
- note**  
some areas are assumed due to dense vegetation and limited access



B - Tree rpa's included sept 2020  
A - Issued for planning july 2018

**stanton andrews**  
architects

44 york street  
clitheroe  
BB7 2DL  
t 01200 444490  
e mail@stantonandrews.co.uk  
w stantonandrews.co.uk

**Eaves Hall Lodges**

**Proposed Site Plan**

drg.no. **1813/ PL01** rev. **B**  
drawn. gw date. july18 scale. 1:500 @ A1