




this drawing is to be read in conjunction with all relevant consultants and specialists drawings. the architect is to be notified of any discrepancies before proceeding. do not scale from this drawing. all dimensions are to be checked on site. this drawing is subject to copyright.

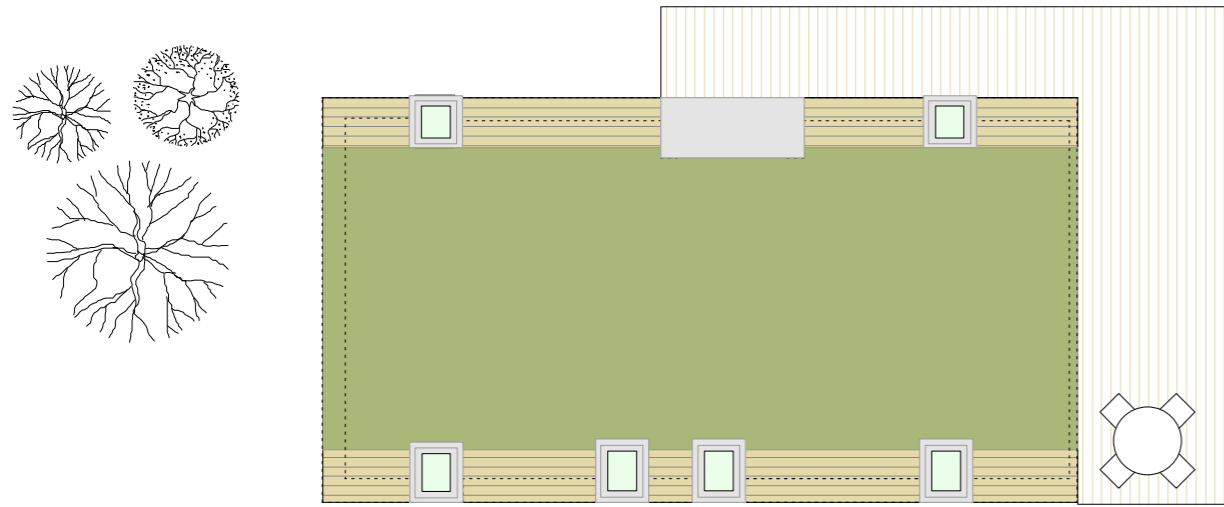


roof plan 1 bed
Scale: 1:100

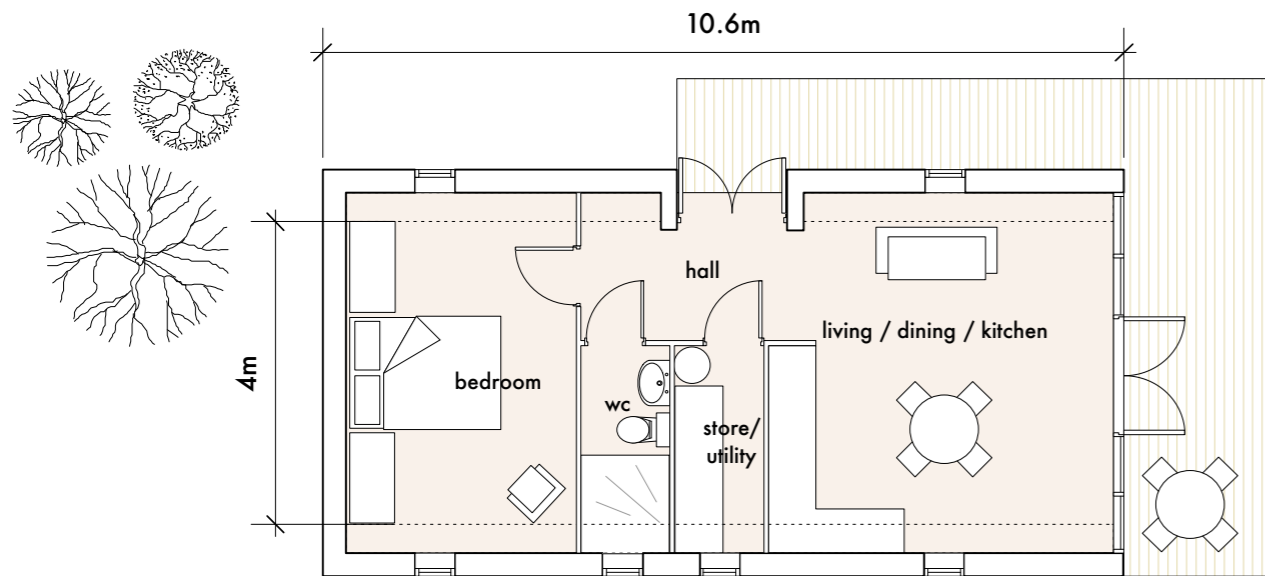


floor plan 1 bed
Scale: 1:100

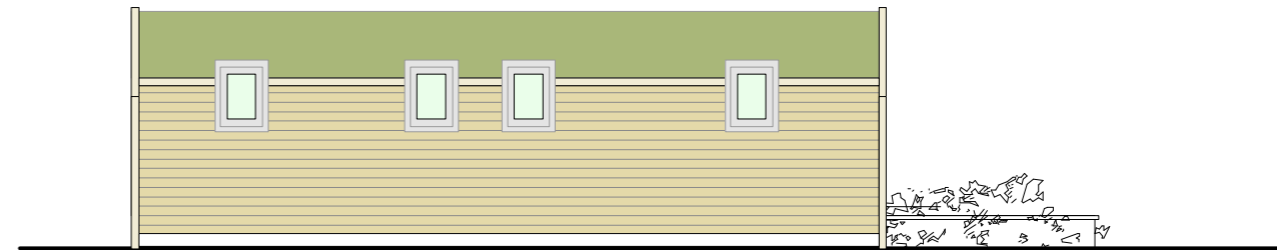


south elevation
Scale: 1:100

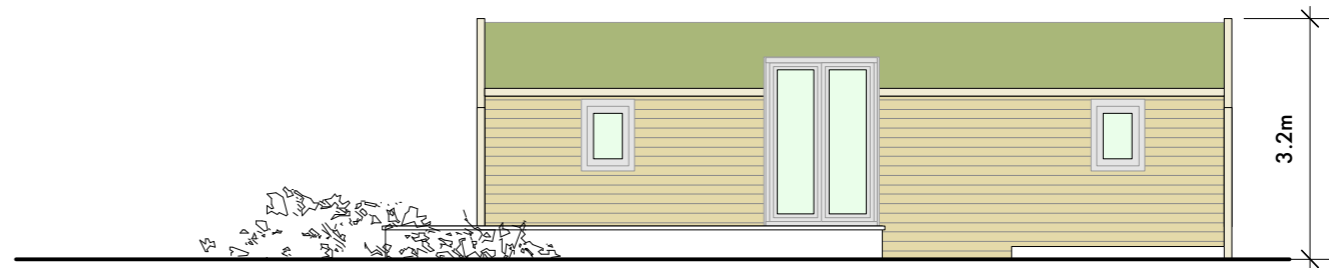

north elevation
Scale: 1:100

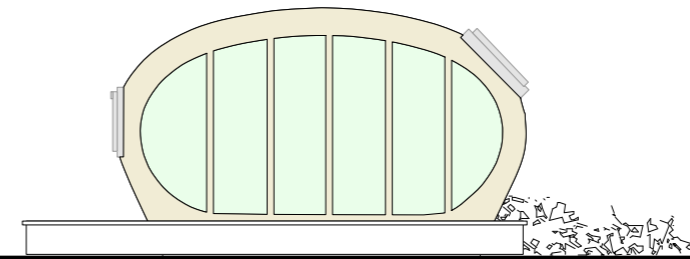

east elevation
Scale: 1:100

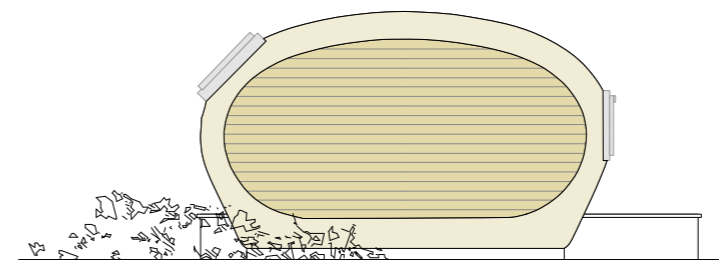

west elevation
Scale: 1:100

MATERIALS
timber structure
sedum roof
aluminium windows
lime render or timber clad finish

NOTE
pods are pre fabricated and can be raised up or placed directly onto landscape

A Issued for planning July 18

stanton andrews
architects

44 york street
clitheroe
BB7 2DL

t 01200 444490
e mail@stantonandrews.co.uk
w stantonandrews.co.uk

Eaves Hall Lodges

Proposed Eco Lodge
1 Bed

drg.no. 1813 / PL02 rev. A

drawn. gw date. July 18 scale. 1 to 100 @A3