


Existing Site Plan



Proposed Site Plan

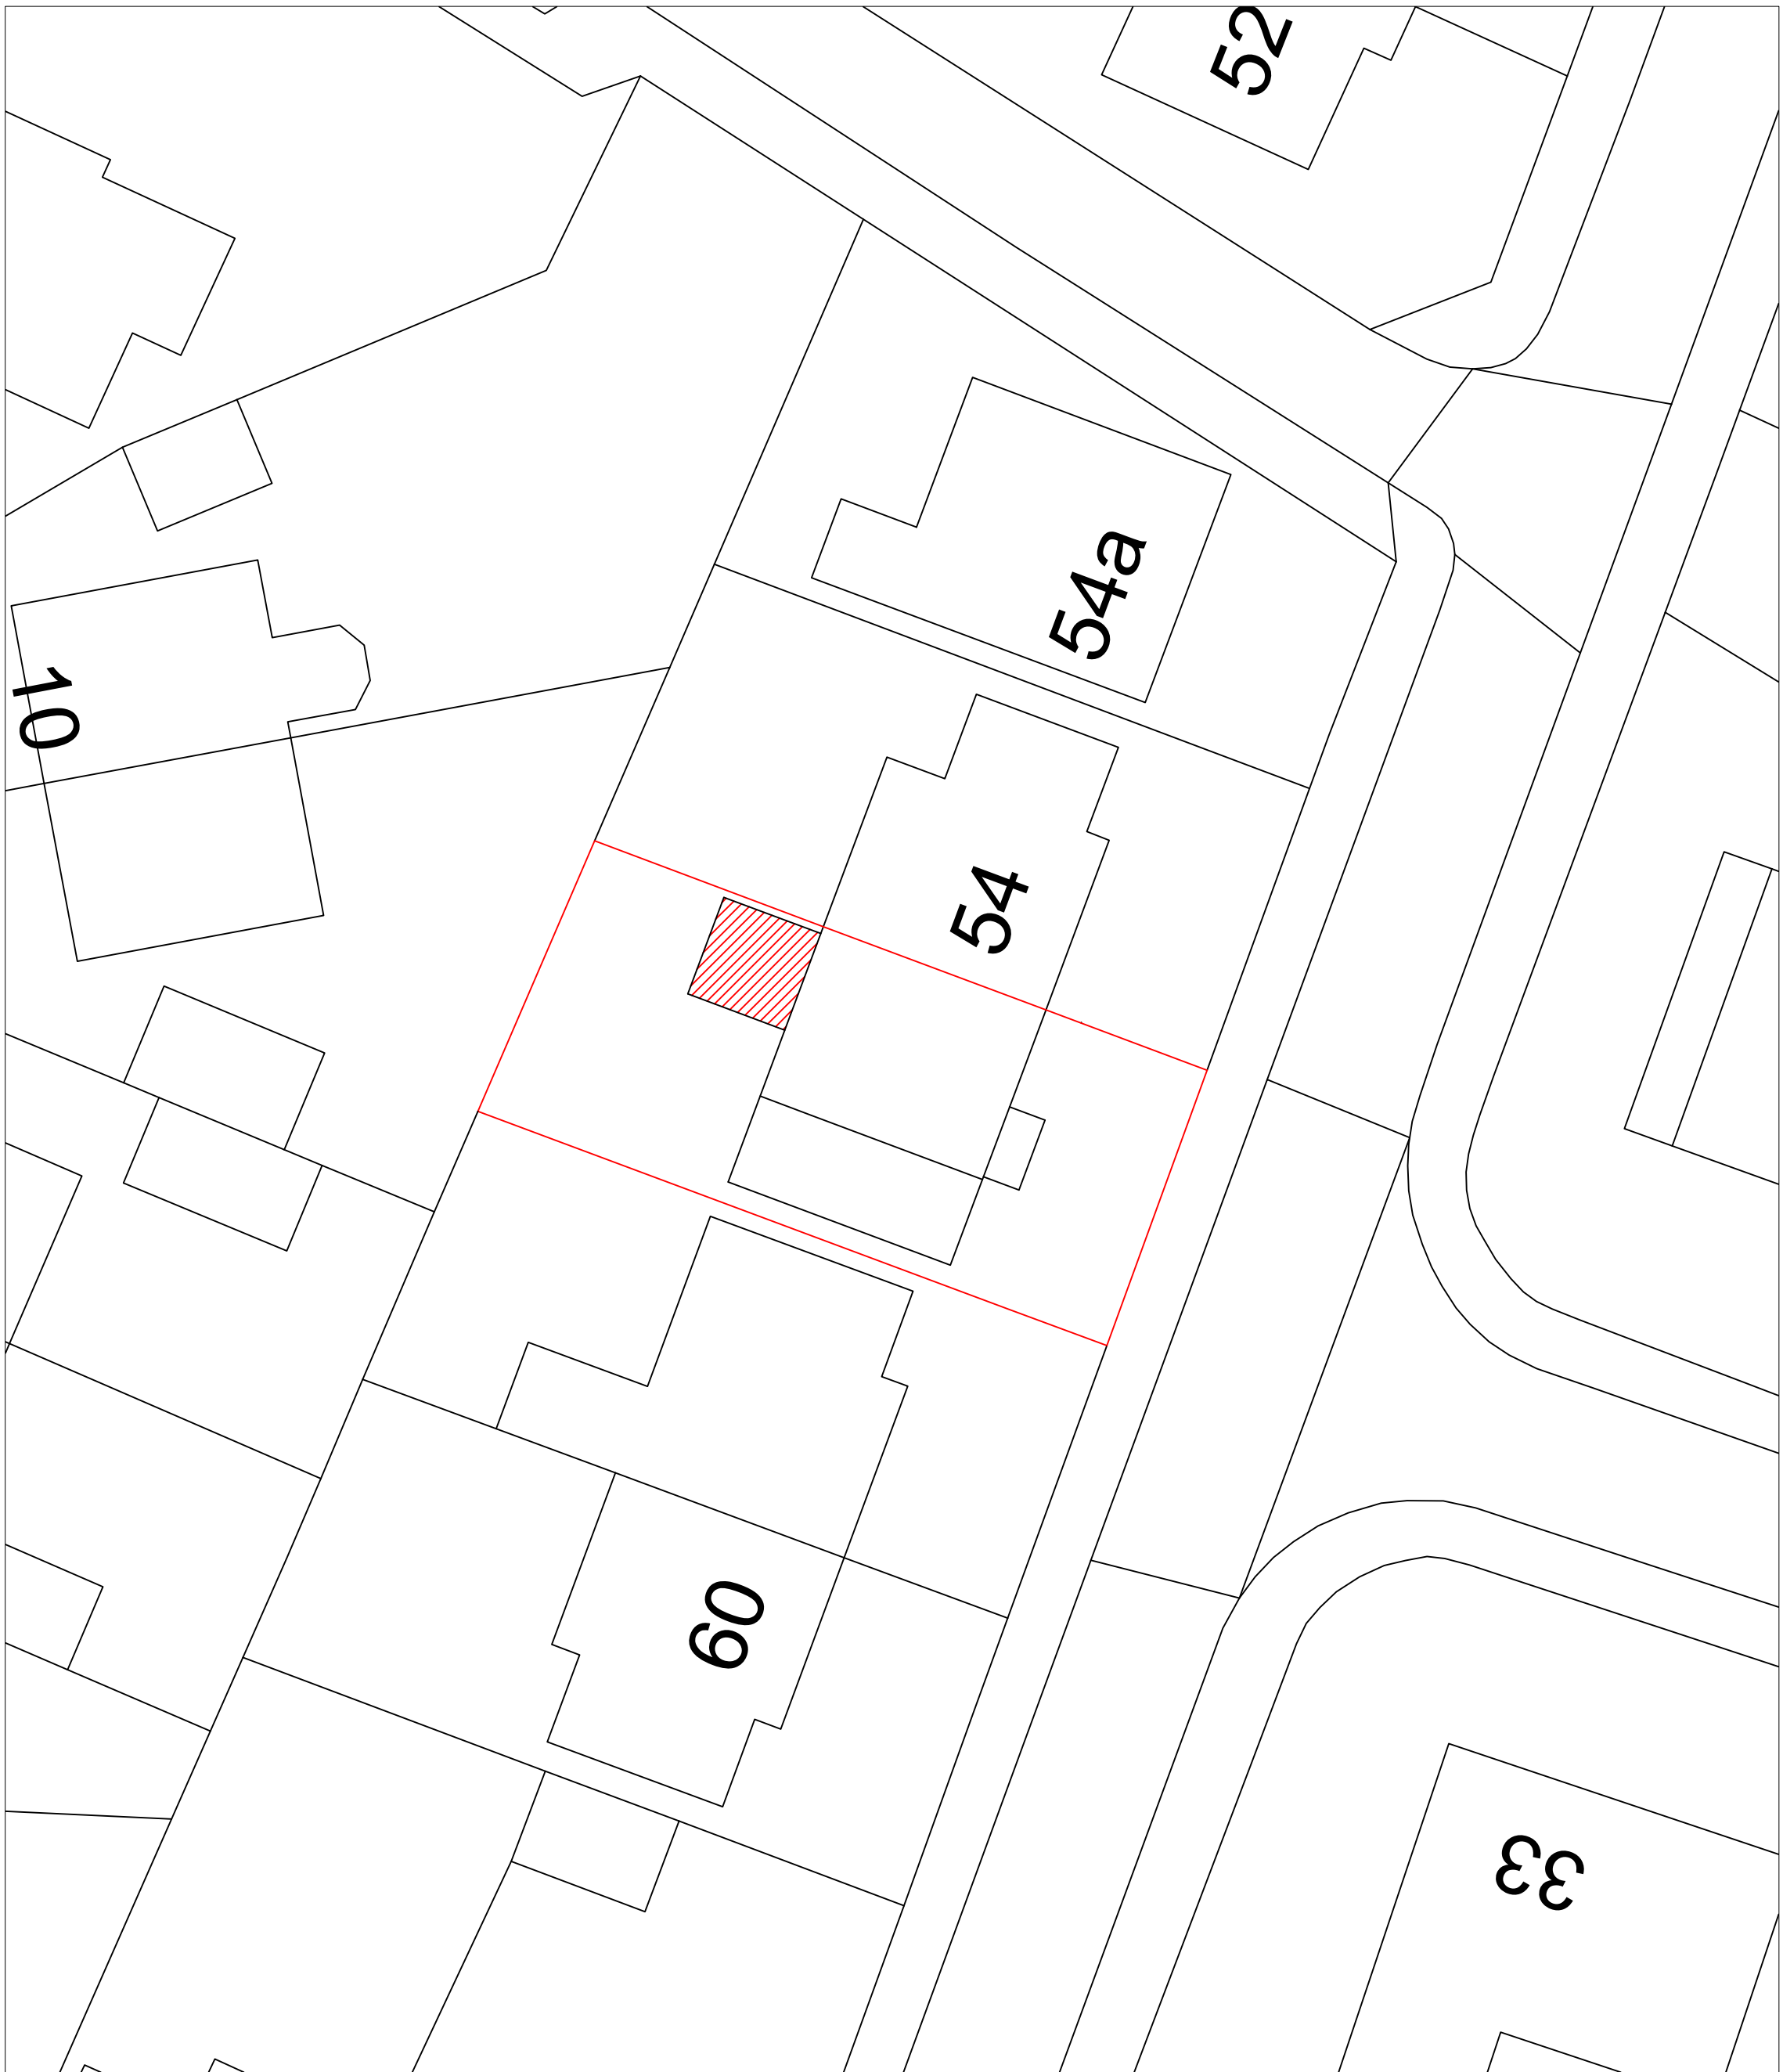

Location Plan

Proposed alterations at :		
<b>56 Mayfield Avenue Clitheroe BB7 1LE</b>		
CLIENT:	Mr W Park	
DATE:	June 2020	
SCALE:	1:200 & 1:1250 @ A1	
DWG No:		
L.A:		
AMENDMENTS:		DATE:
<b>ENTWISTLE DESIGN SERVICES</b>		
<b>7 Edgefield Astley Village Chorley PR7 1XH</b>		<b>Tel:01257 274976 E-Mail entwistledesign@aol.com</b>