


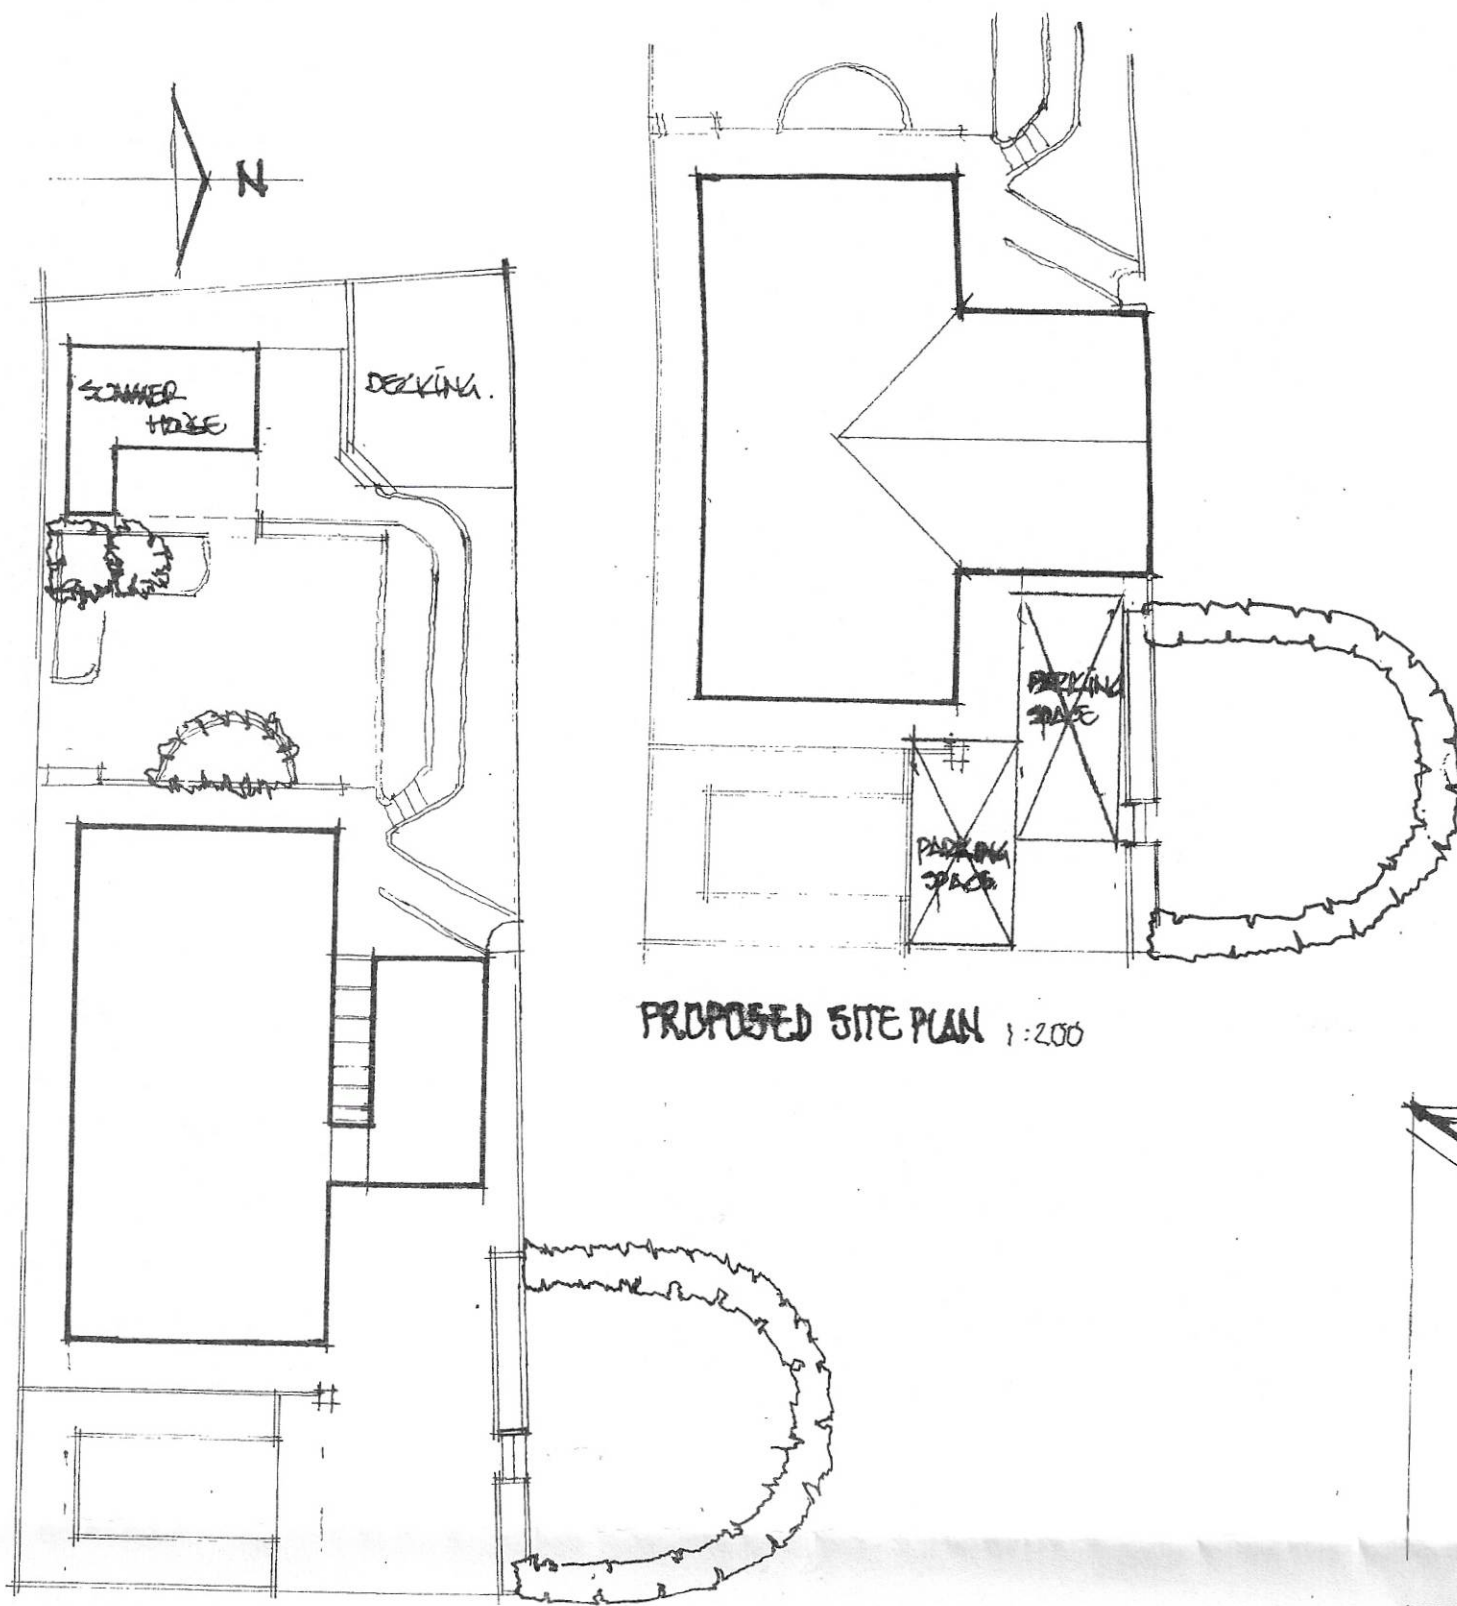


EXISTING SITE PLAN 1:200

PROPOSED SITE PLAN 1:200


NEW ROOF TO EXTENSION + DORMER TO BE RED AND
STONEWOLD TERRAZZETTA TO MATCH EXISTING.
FASCIA, SOFFITS, WINDOW + REAR DOOR TO BE WHITE UPK.
NEW WALL TO BE FINISHED WITH RENDER ABOVE D.P.C.
BELON D.P.C. TO BE MATCHING FACE BRICK.
DORMER TO BE CLAD WITH TERRAZZETTA VERT. TIEHANGING.

320200573P


Contract	
Proposed Garage extension and Dormer Bedroom with en-suite	
Drawing Title	
Existing and proposed details (Planning)	
Address	
29 Glendale Drive, Mellor, Blackburn. BB2 HB	
APC Chartered Architectural Technologist Chartered Building Surveyor	
Scale 1:100	Dwg No 1. 01. 2020

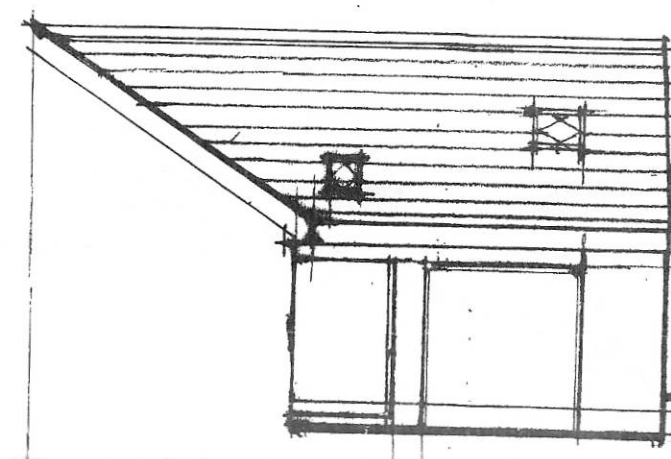


PROPOSED EAST ELEVATION

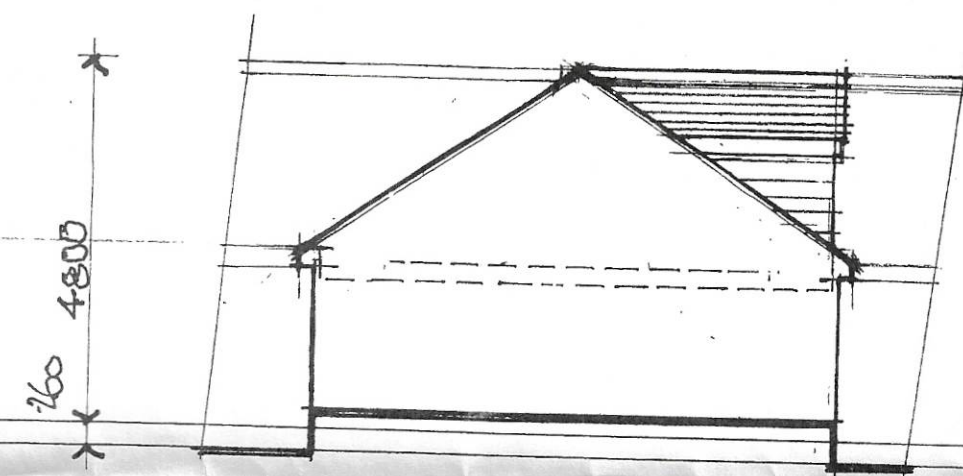


PROPOSED NORTH ELEVATION

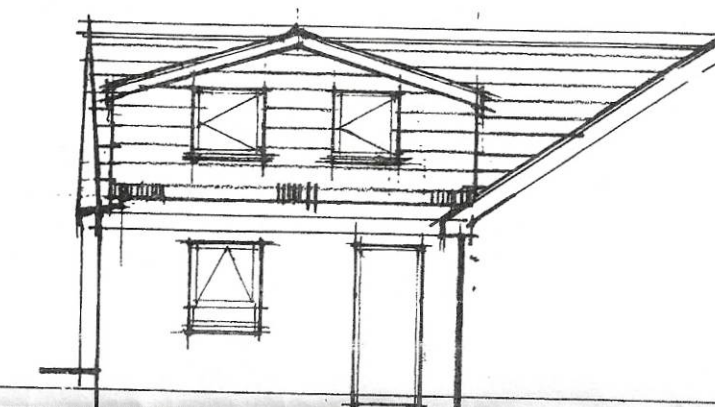


PROPOSED WEST ELEVATION

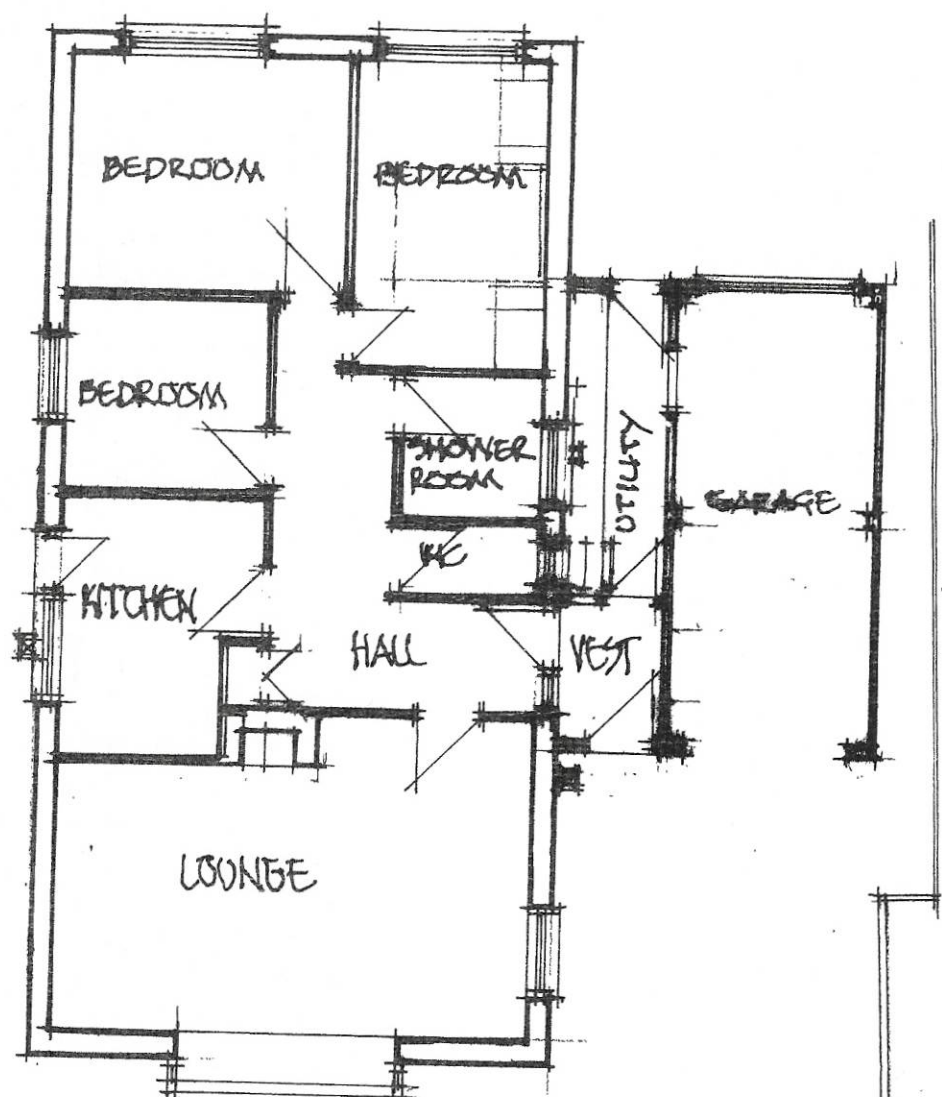


EXISTING GROUND FLOOR PLAN

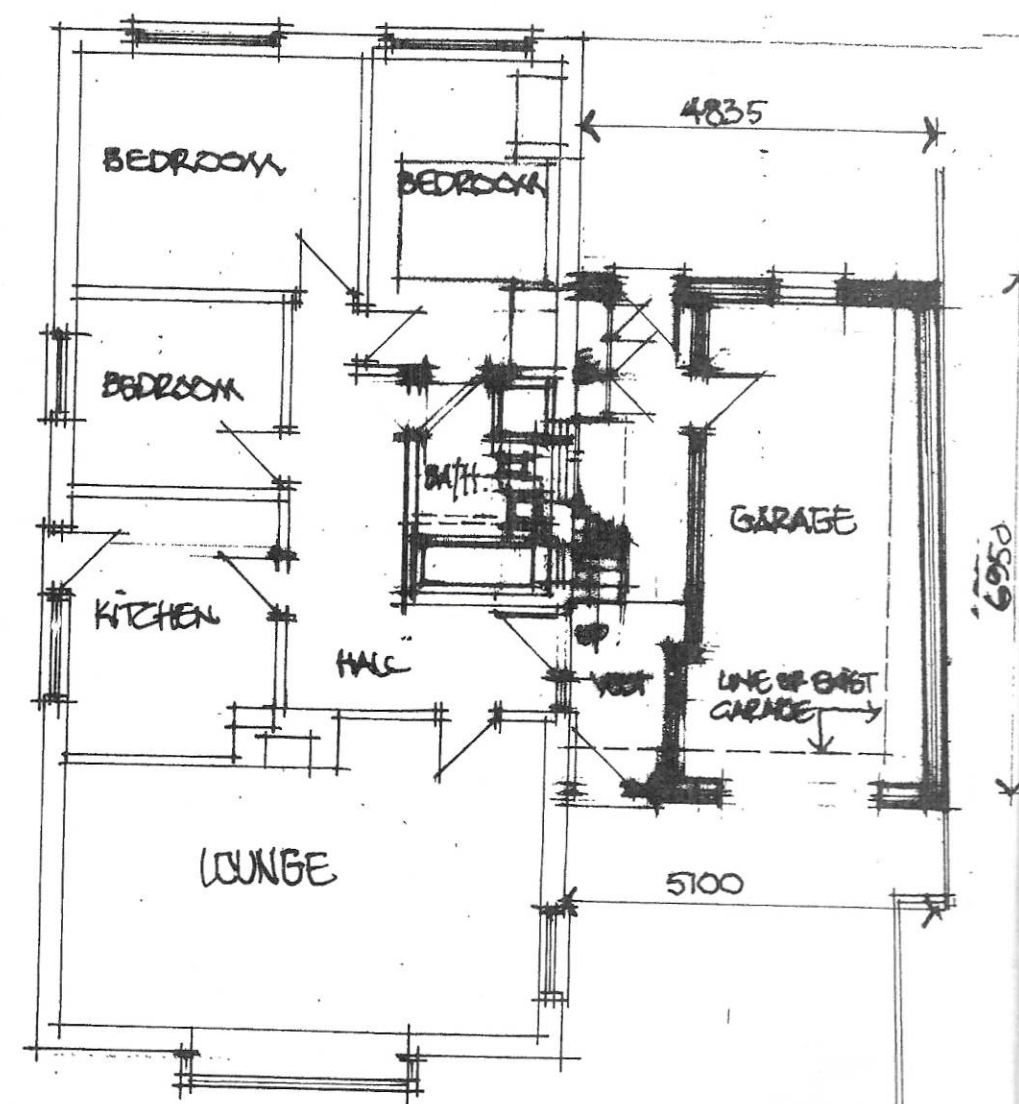

PROPOSED GROUND FLOOR PLAN

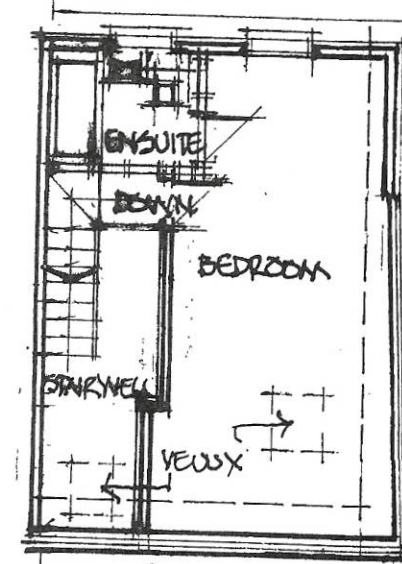

PROPOSED FIRST FLOOR PLAN

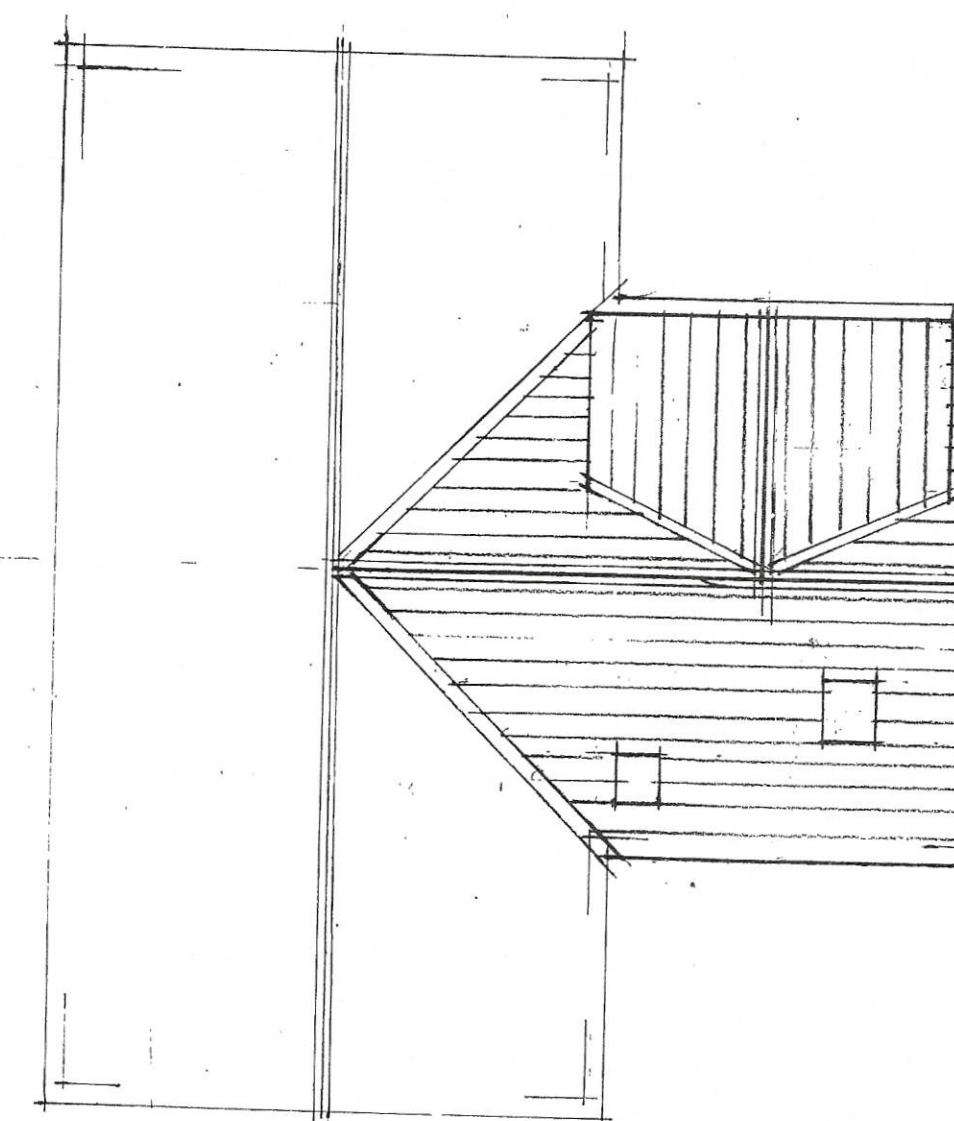

PROPOSED ROOF PLAN