





THIS DRAWING IS THE PROPERTY OF NORTH WEST DESIGN COLLECTIVE. COPYRIGHT IS RESERVED BY THEM AND THE DRAWING IS ISSUED ON CONDITION THAT IT IS NOT COPIED EITHER WHOLLY OR IN PART WITHOUT THE CONSENT IN WRITING OF NORTH WEST DESIGN COLLECTIVE.


DIMENSIONS SHOULD NOT BE SCALED. ALL DIMENSIONS TO BE CHECKED ON SITE BY THE CONTRACTOR BEFORE COMMENCEMENT OF THE RELEVANT PART OF THE WORK.

 

— OWNERSHIP BOUNDARY
— APPLICATION SITE

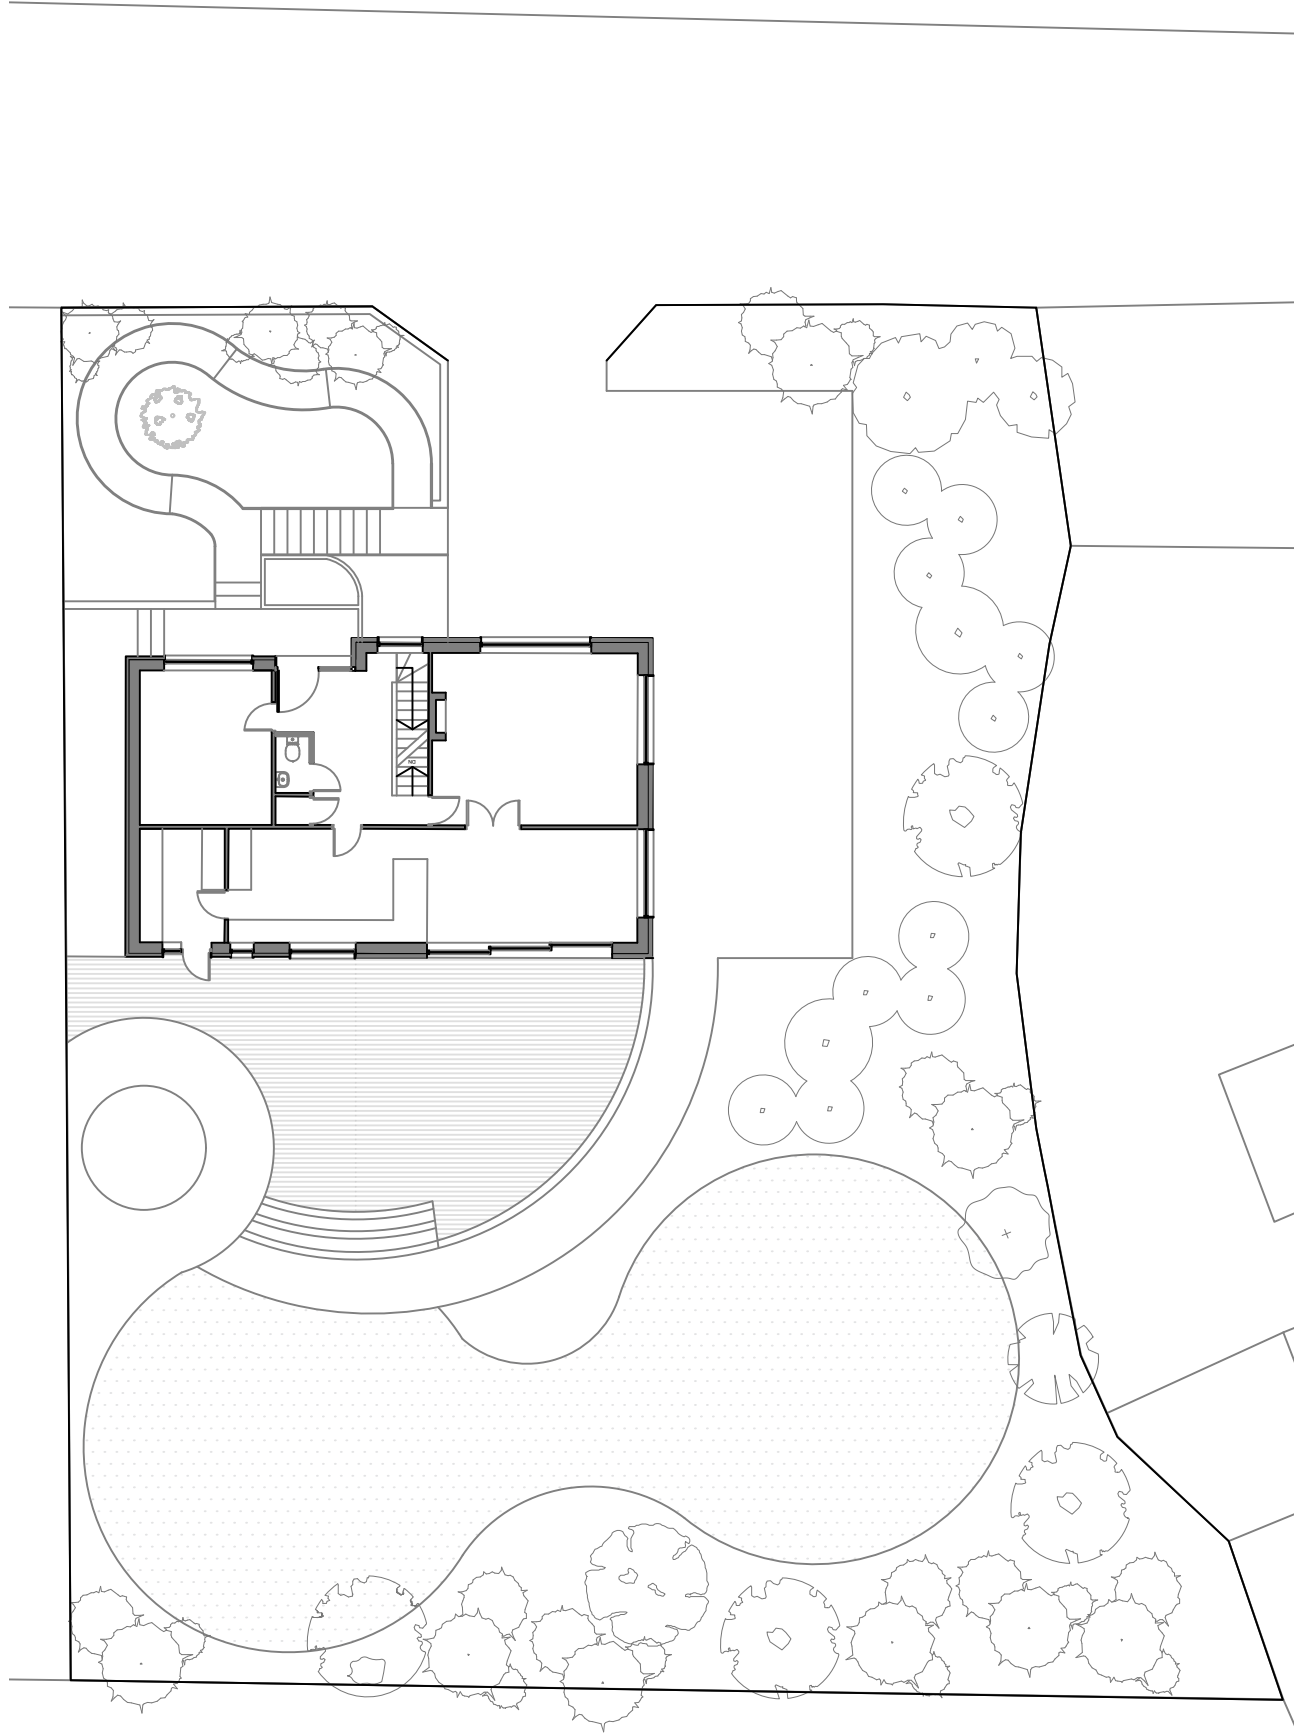

SITE PLAN
1:200

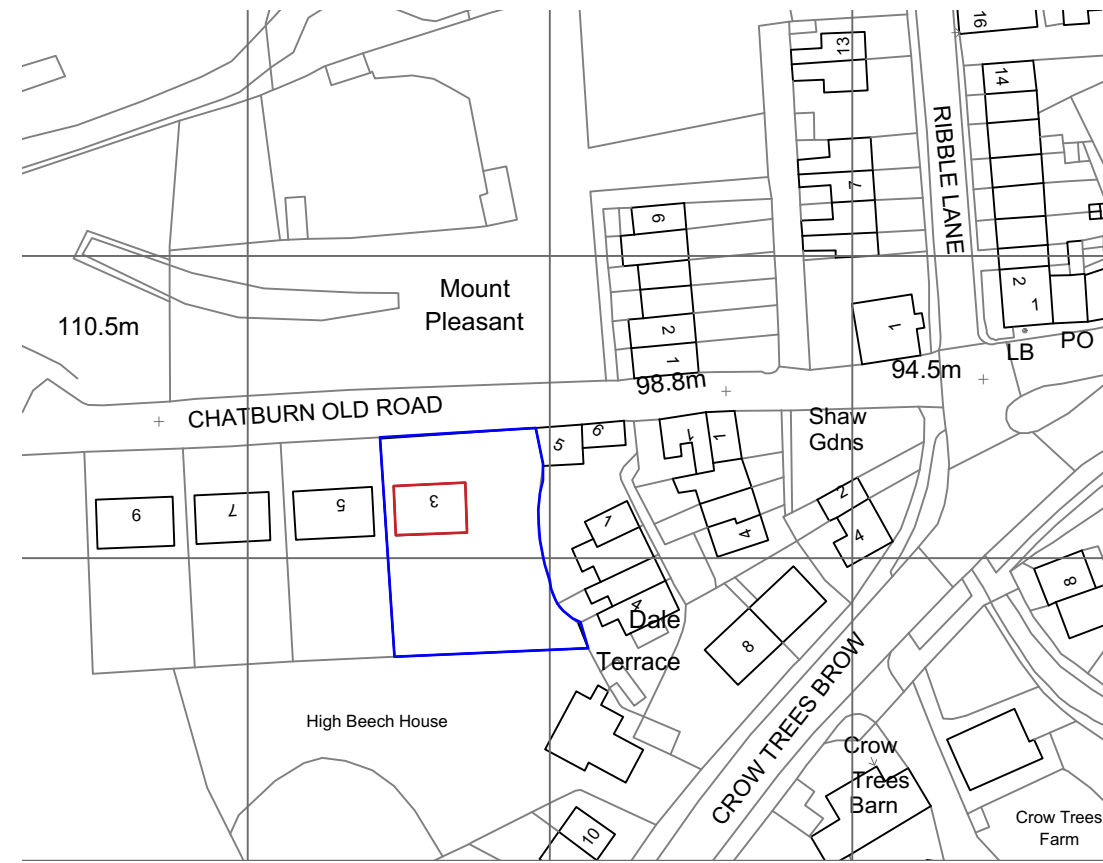

SITE LOCATION PLAN
1:1250

Rev.	Date	Revision Notes
-	-	-

Project Title
**3 OLD ROAD
CHATBURN**

Drawing Title
SITE LOCATION PLAN

Drawing No.	Revision
1916.00.01	

Date	JULY 2020	1:200/1250 @A3
Drawn by:	EW	Checked by: JC



e: hello@nwdcstudio.com • t: +44(0)1772429840