




FRONT ELEVATION

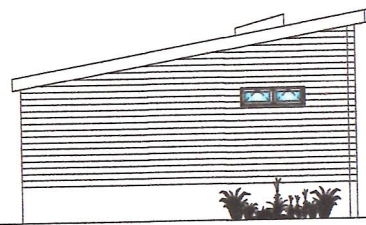

END ELEVATION (LOUNGE)

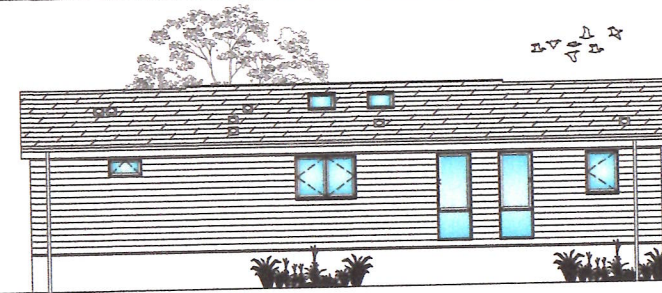

REAR ELEVATION

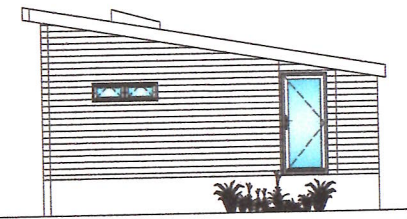


END ELEVATION (BEDROOM)



HAVANA CENTRE LOUNGE

12.492 x 6.696m

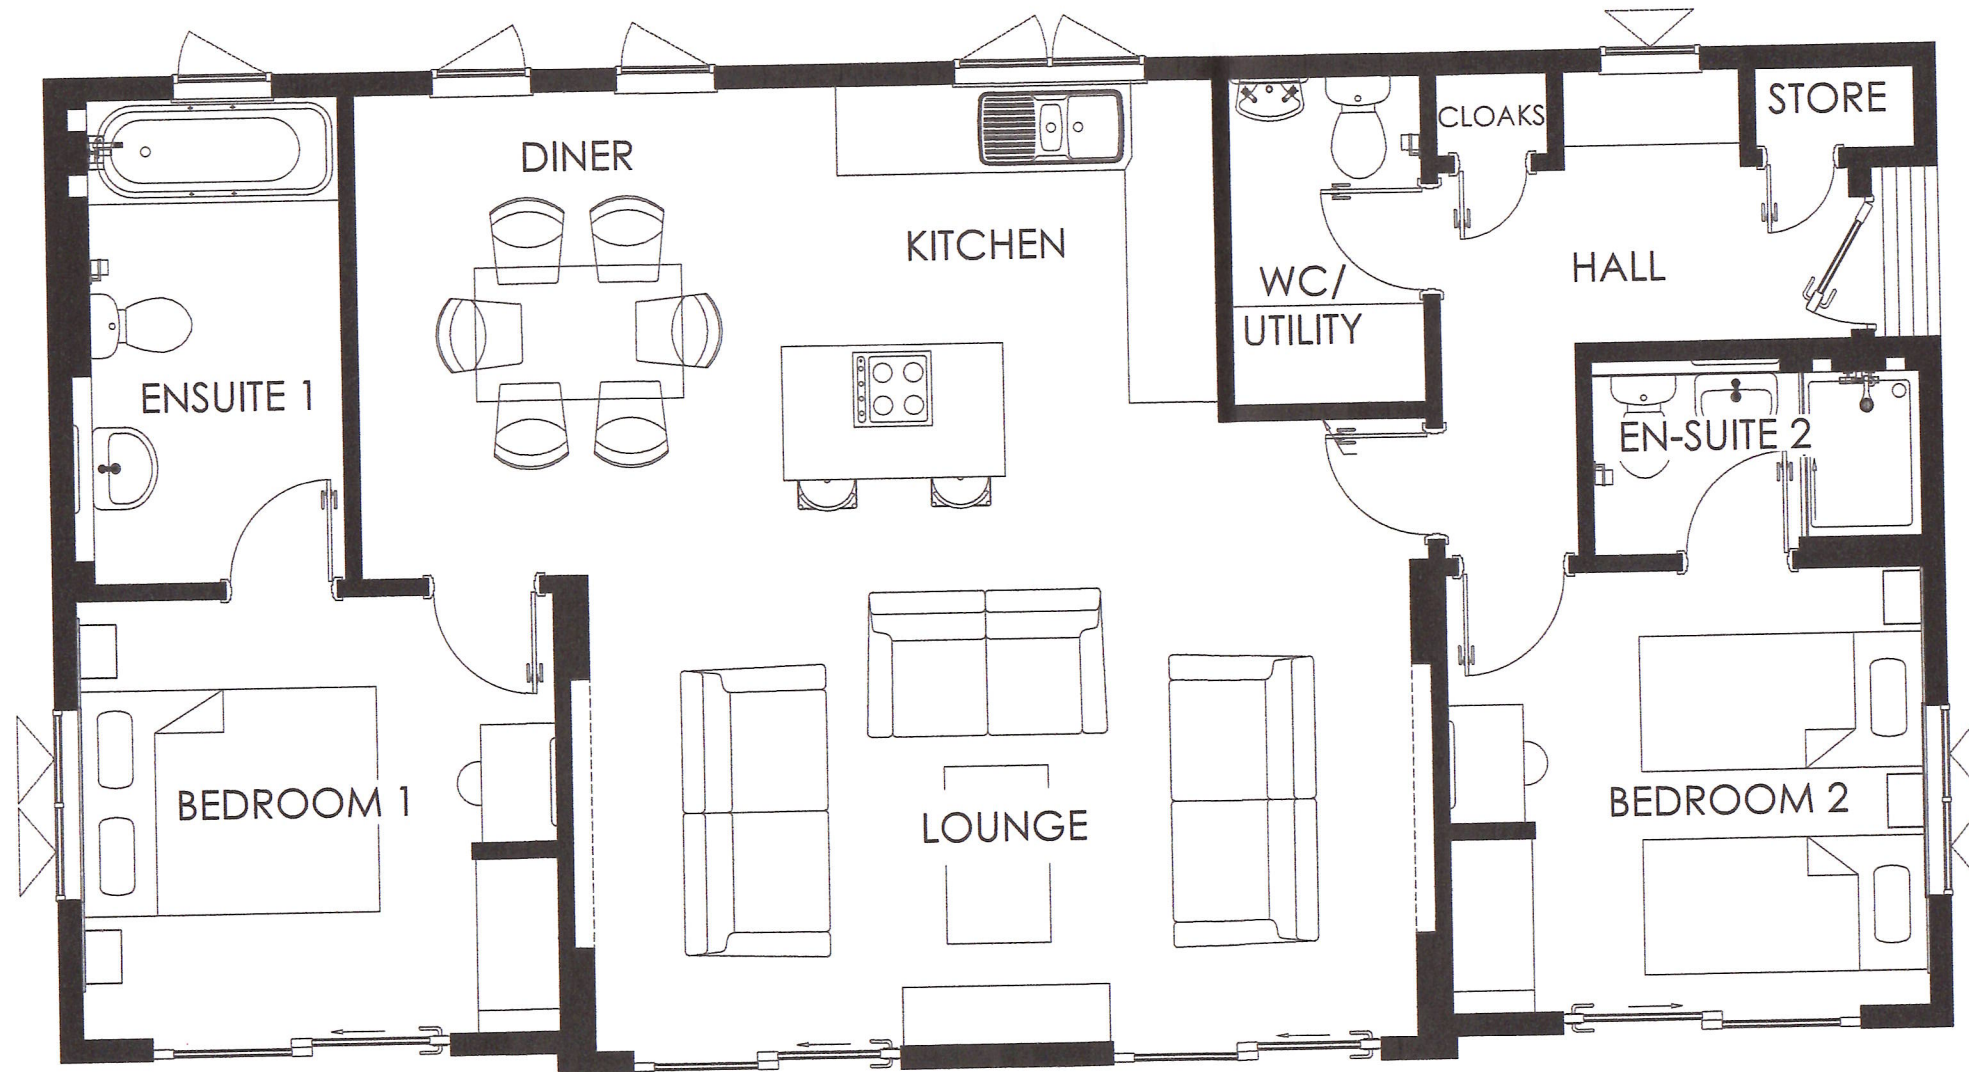

LOUNGE	5.83 x 3.46m
KITCHEN	2.95m x 3.26m
DINER	2.86 x 3.26m
BEDROOM 1	3.23m x 2.96m
ENSUITE 1	1.83m x 3.26m
BEDROOM 2	3.23m x 2.96m
ENSUITE 2	2.21m x 1.30m
WC/UTILITY	1.29m x 2.20m
HALL	1.19m x 2.77m
STORE	1.07m x 0.55m

SCALE 1:50 @A3

COPYRIGHT NOTICE:
THIS DRAWING AND THE INFORMATION CONTAINED WITHIN, IS THE PROPERTY OF TINGDENE HOMES LTD. IT MAY NOT BE USED, TRANSMITTED OR REPRODUCED, IN WHOLE OR IN PART, WITHOUT PRIOR WRITTEN CONSENT FROM TINGDENE HOMES LTD. COPYRIGHT

PLEASE BE ADVISED SIZES SHOWN ON DRAWING ARE GUIDELINES ONLY

